




SNID D-D

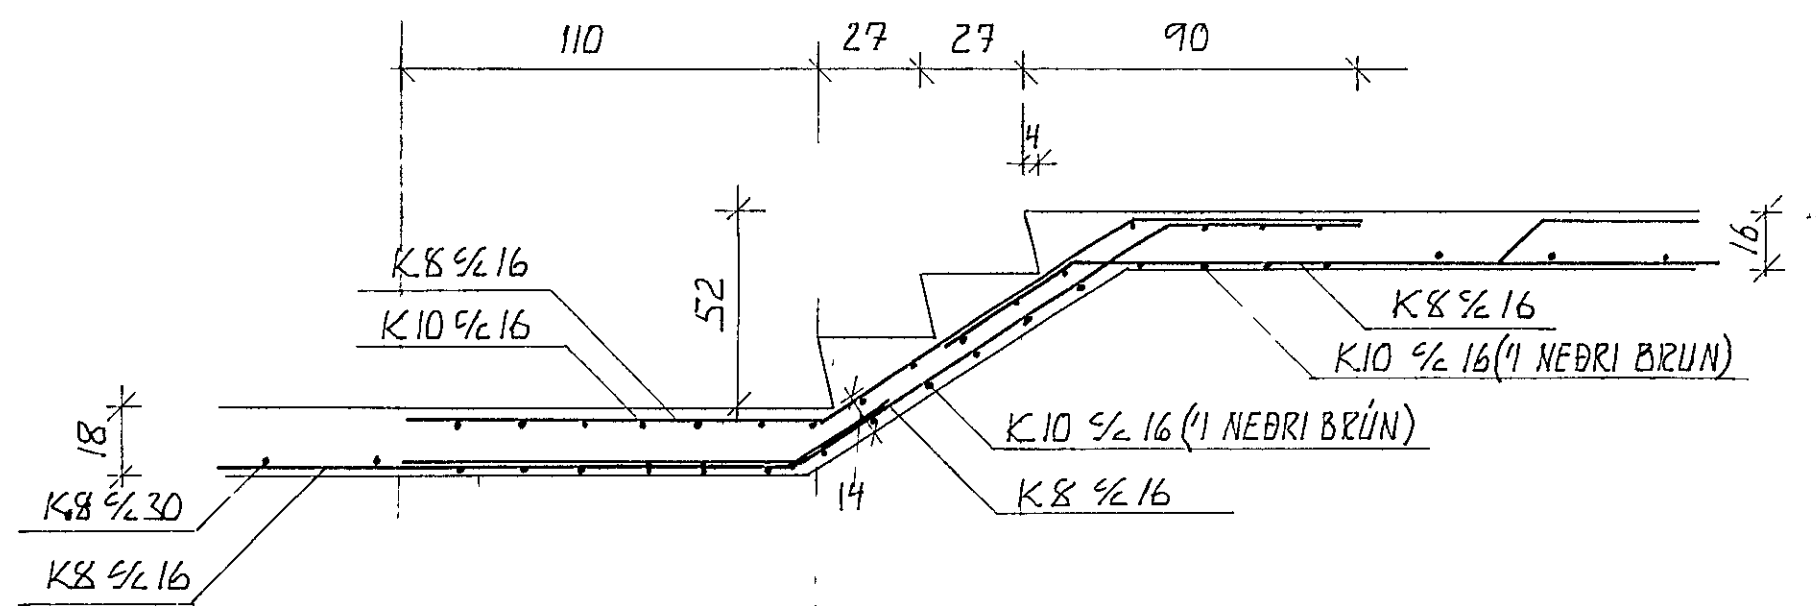

SNID B-B

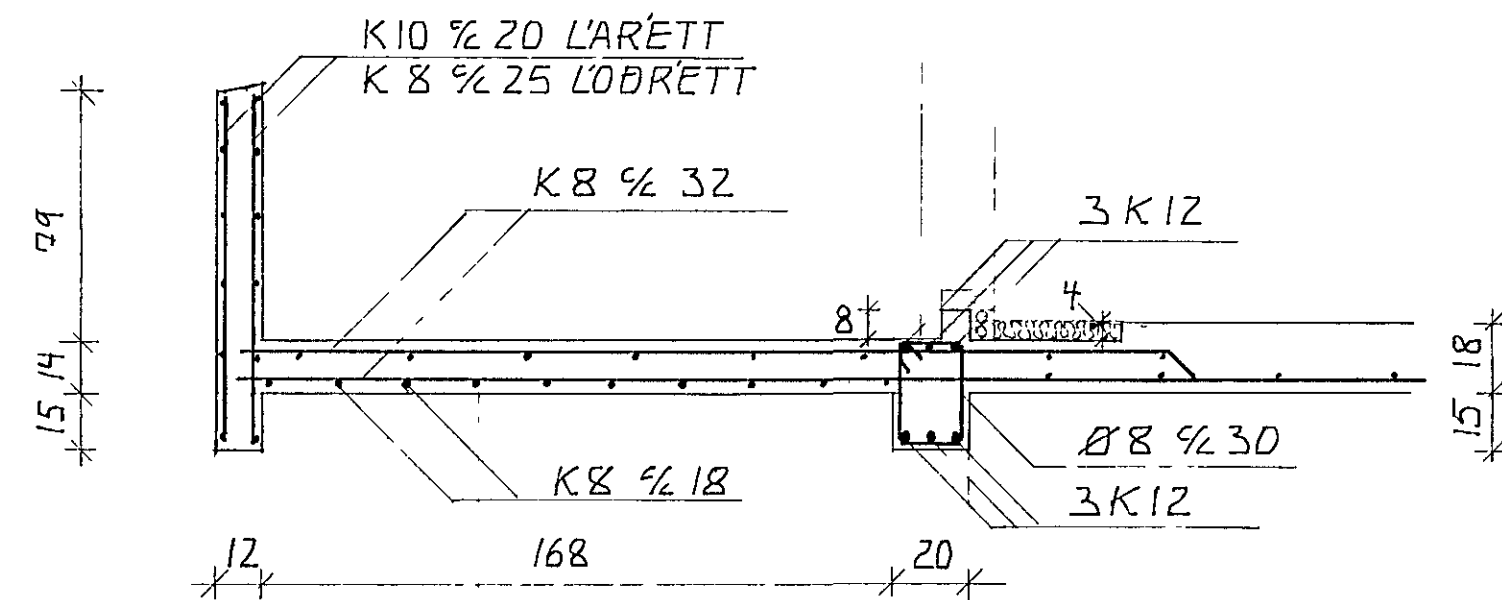


SNID F-F

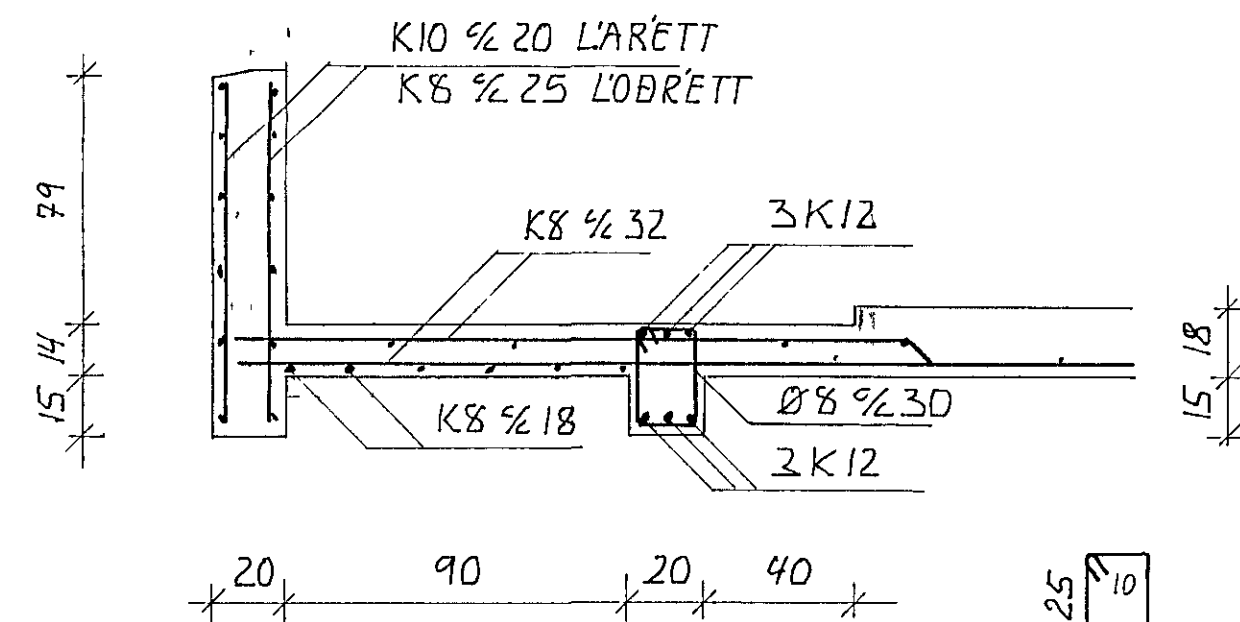

SNID E-E

ÞJA EINNIG BLAÐ B05

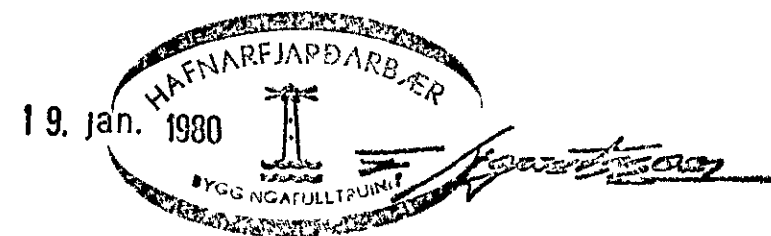

*Gunnar Ingi Ragnarsson*

LÆKJARHVAMMUR 9	HAFNARFIRÐI	VERKNR 117
JARNATEIKNING	SNID 1 TRÖPPUR OG	M 1:20
BITA		
GUNNAR INGI RAGNARSSON	FVFI	B06
LAUFASVEGI 54	REYKJAVIK S 1690B	JAN 1980