
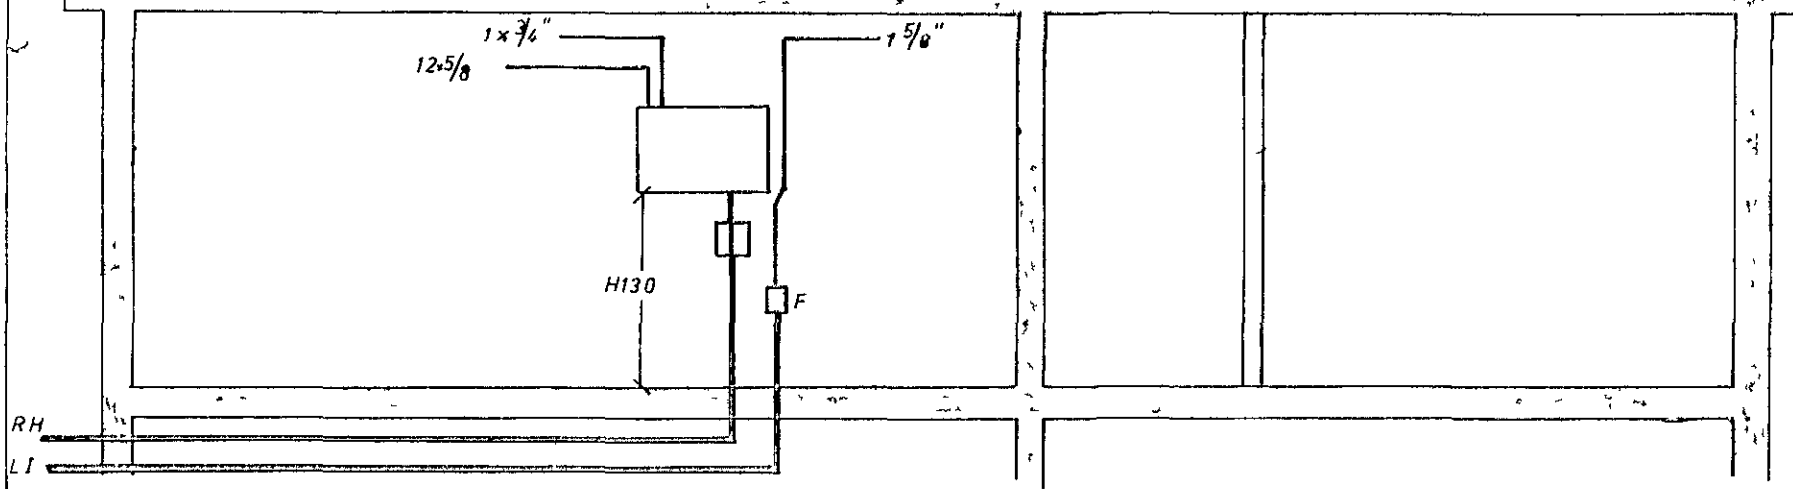



Inntok samþykkt 24.15 1973

HAFNARFIRÐI
 Rafveillu Hafnarfjardar
Alfredur Magnússon

Husveito nr. 2207 Teikning nr. 1387
 Samþykkt þ. 29-5 1973
 í HAFNARFIRÐI
Alfredur Magnússon
 Eftirlitsmaður rafhlagna

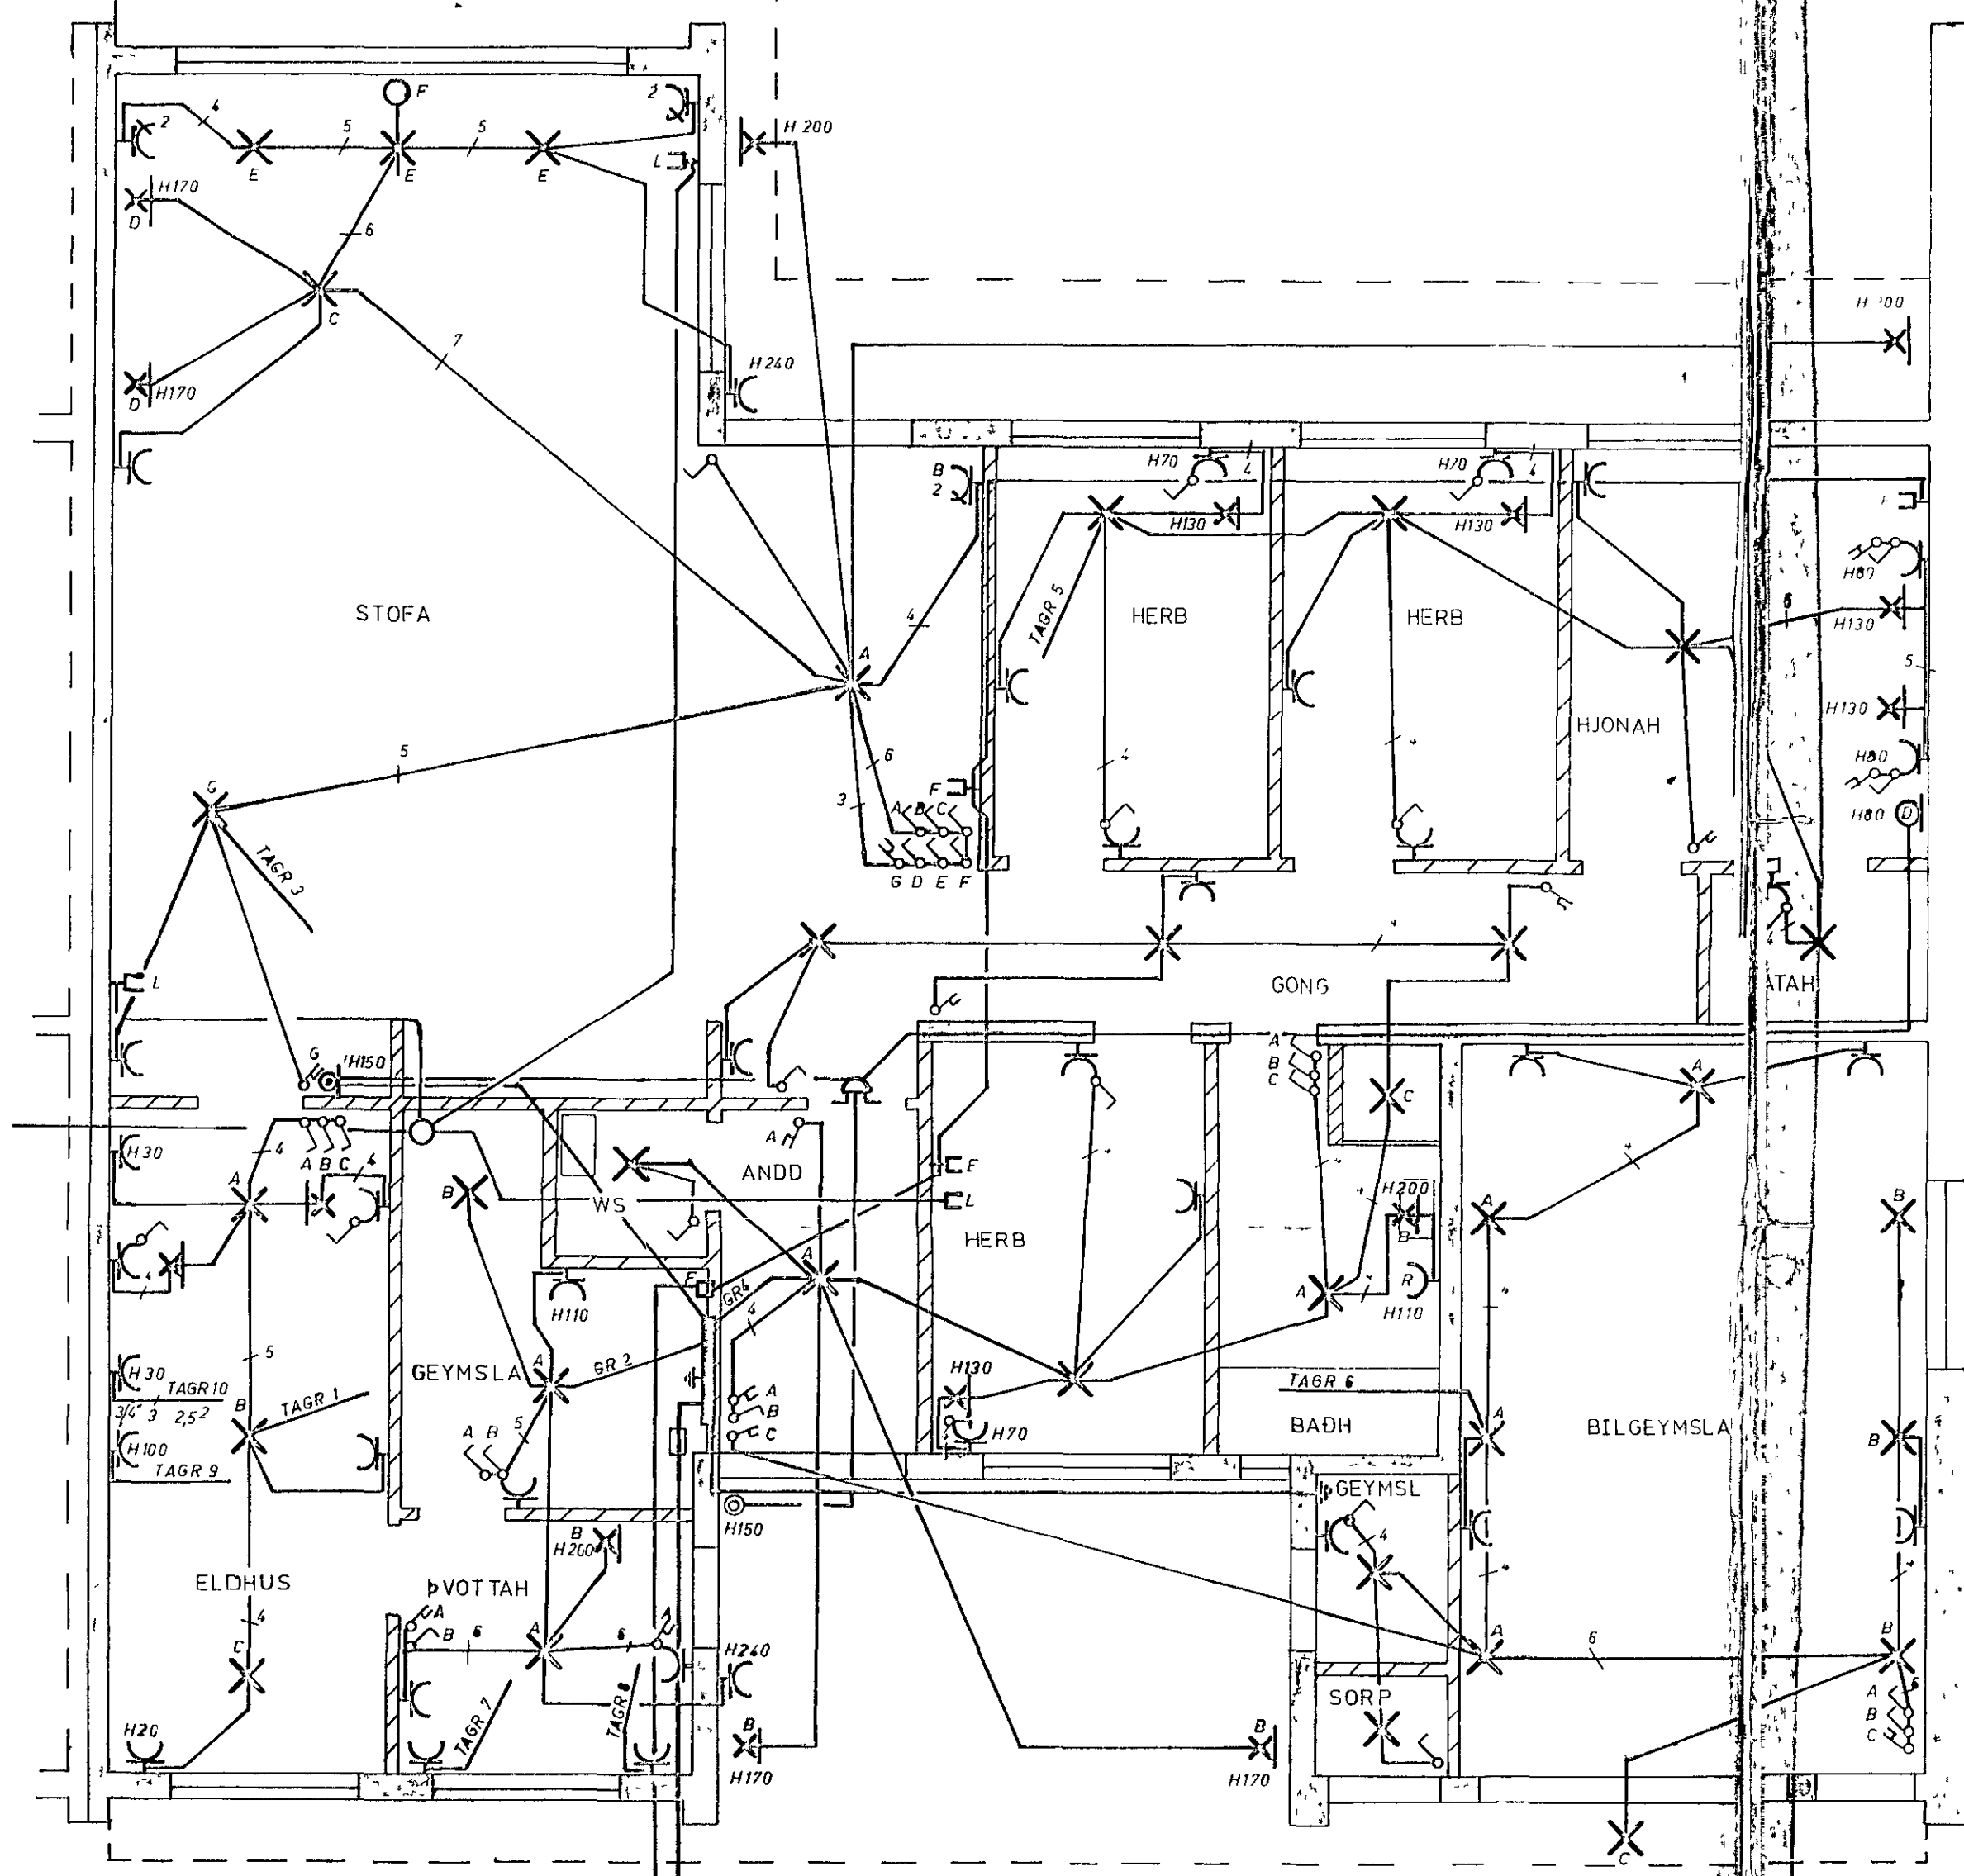

- 10A 0.6R1 m. 0.5/8 3.152
 - 10A 0.6R2 m. 0.5/8 3.152
 - 10A 0.6R3 m. 0.5/8 3.152
 - 10A 0.6R4 m. 0.5/8 3.152
 - 10A 0.6R5 m. 0.5/8 3.152
 - 10A 0.6R6 m. 0.5/8 3.152
 - 15A 0.6R7 m. 0.5/8 3.152
 - 16A 0.6R8 m. 0.5/8 3.152
 - 16A 0.6R9 m. 0.5/8 3.152
 - 20A 0.6R10 m. 0.3/4 3.252
- ELDHUS
 PVOTTAH GEYMSLA
 STOFA
 ANDDYRI WS HERB BADH GONG
 2 HERB, HJONAH-HERB FATAHERB
 BILGEYMSLA GEYMSLA SORPGEYMSLA
 TENGILL PVOTTAH
 PVOTTAVEL
 BAKAROFN
 ELDAVEL

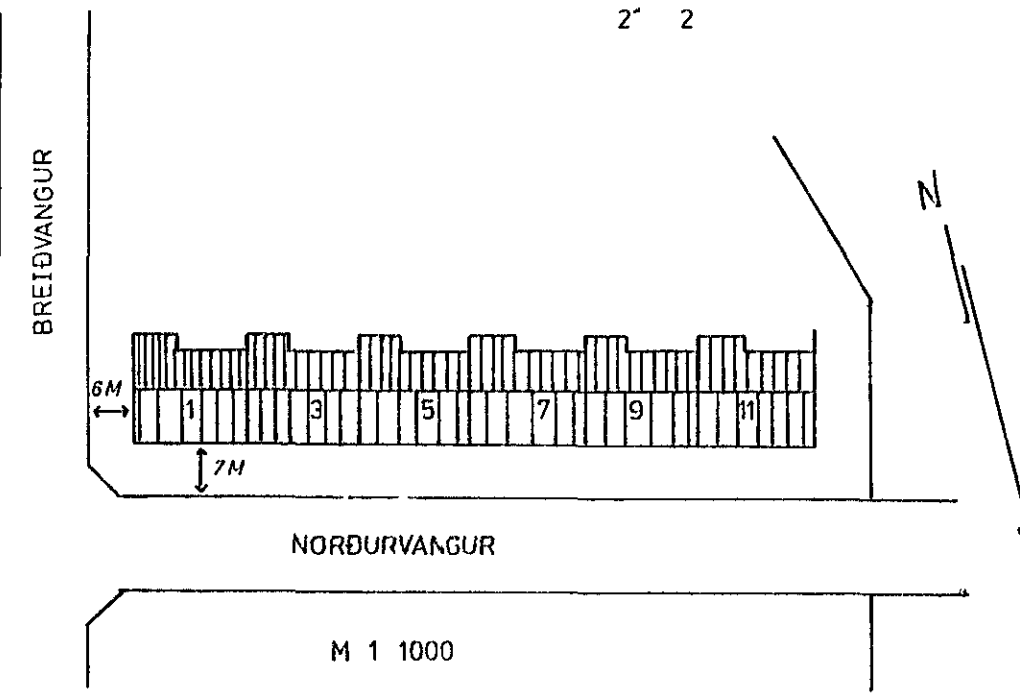


SKYRINGSAR
 ÞERT ER RAD FYRIR SAMGJINGLEGU SJONVARPSLOFTNETI SEM STAÐSETT VERÐUR A HUSI NR 5

HÆÐ TENGLA I ELDH	105
PVOTTAH	110
BILGEYMSLU	110
VEGGL JOSA I ELDH	145
ROFA OG TENGLA VID ROFA	110
ANNARA TENGLA	20

NCMA ANNARA 6E TÍÐ

MALSTRAUMUR ROFA OG TENGLA 10A
 ÖLL ROR 5/8 OG VIR 152
 ÖLL MAL ERU GEFIN I CM
 FRA FULLFRAGENGNUM BOLFÍ
 JARÐTENSING SKAL TEKIN FRA VATNSINN TAKI
 OG JARNBÝNDINGU I SOKKLI

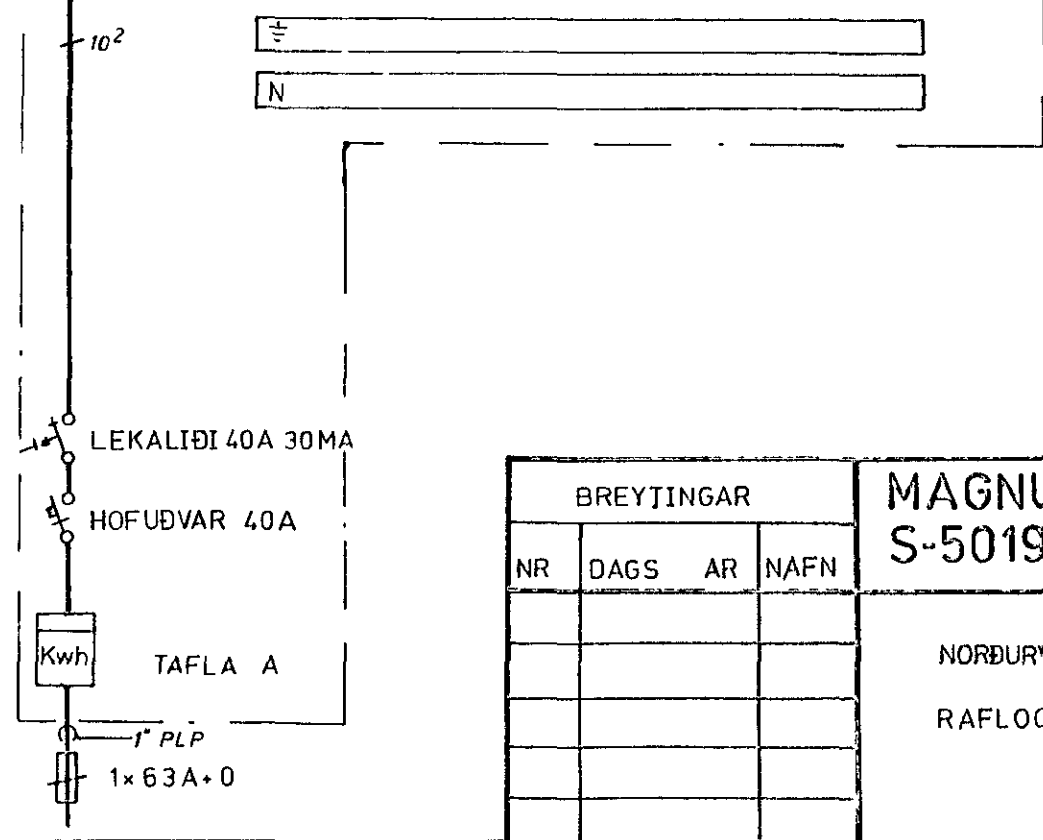

BREYTINGAR				MAGNÚS HELGASON S-50193 HAFNARFIRÐI.	
NR	DAGS	AR	NAFN		

NORÐURVANGUR 11	HAFNARFIRÐI	Held T.M.H.S
RAFLOGN	EINLINUMYND	M 1 50
		NR 3 BL1 AF1
		DAGS MAI 1973
		Magnús Helgason

1387