


Husveita nr 2220 Teikning nr 1400  
 Samþykkt þ 1/7 1973  
 Íh RAFV. LIU HAFNARFJARDAR  
 Jóns Eiríksson  
 Eftirlitsmaður rafhlagna


ADALTAFLA

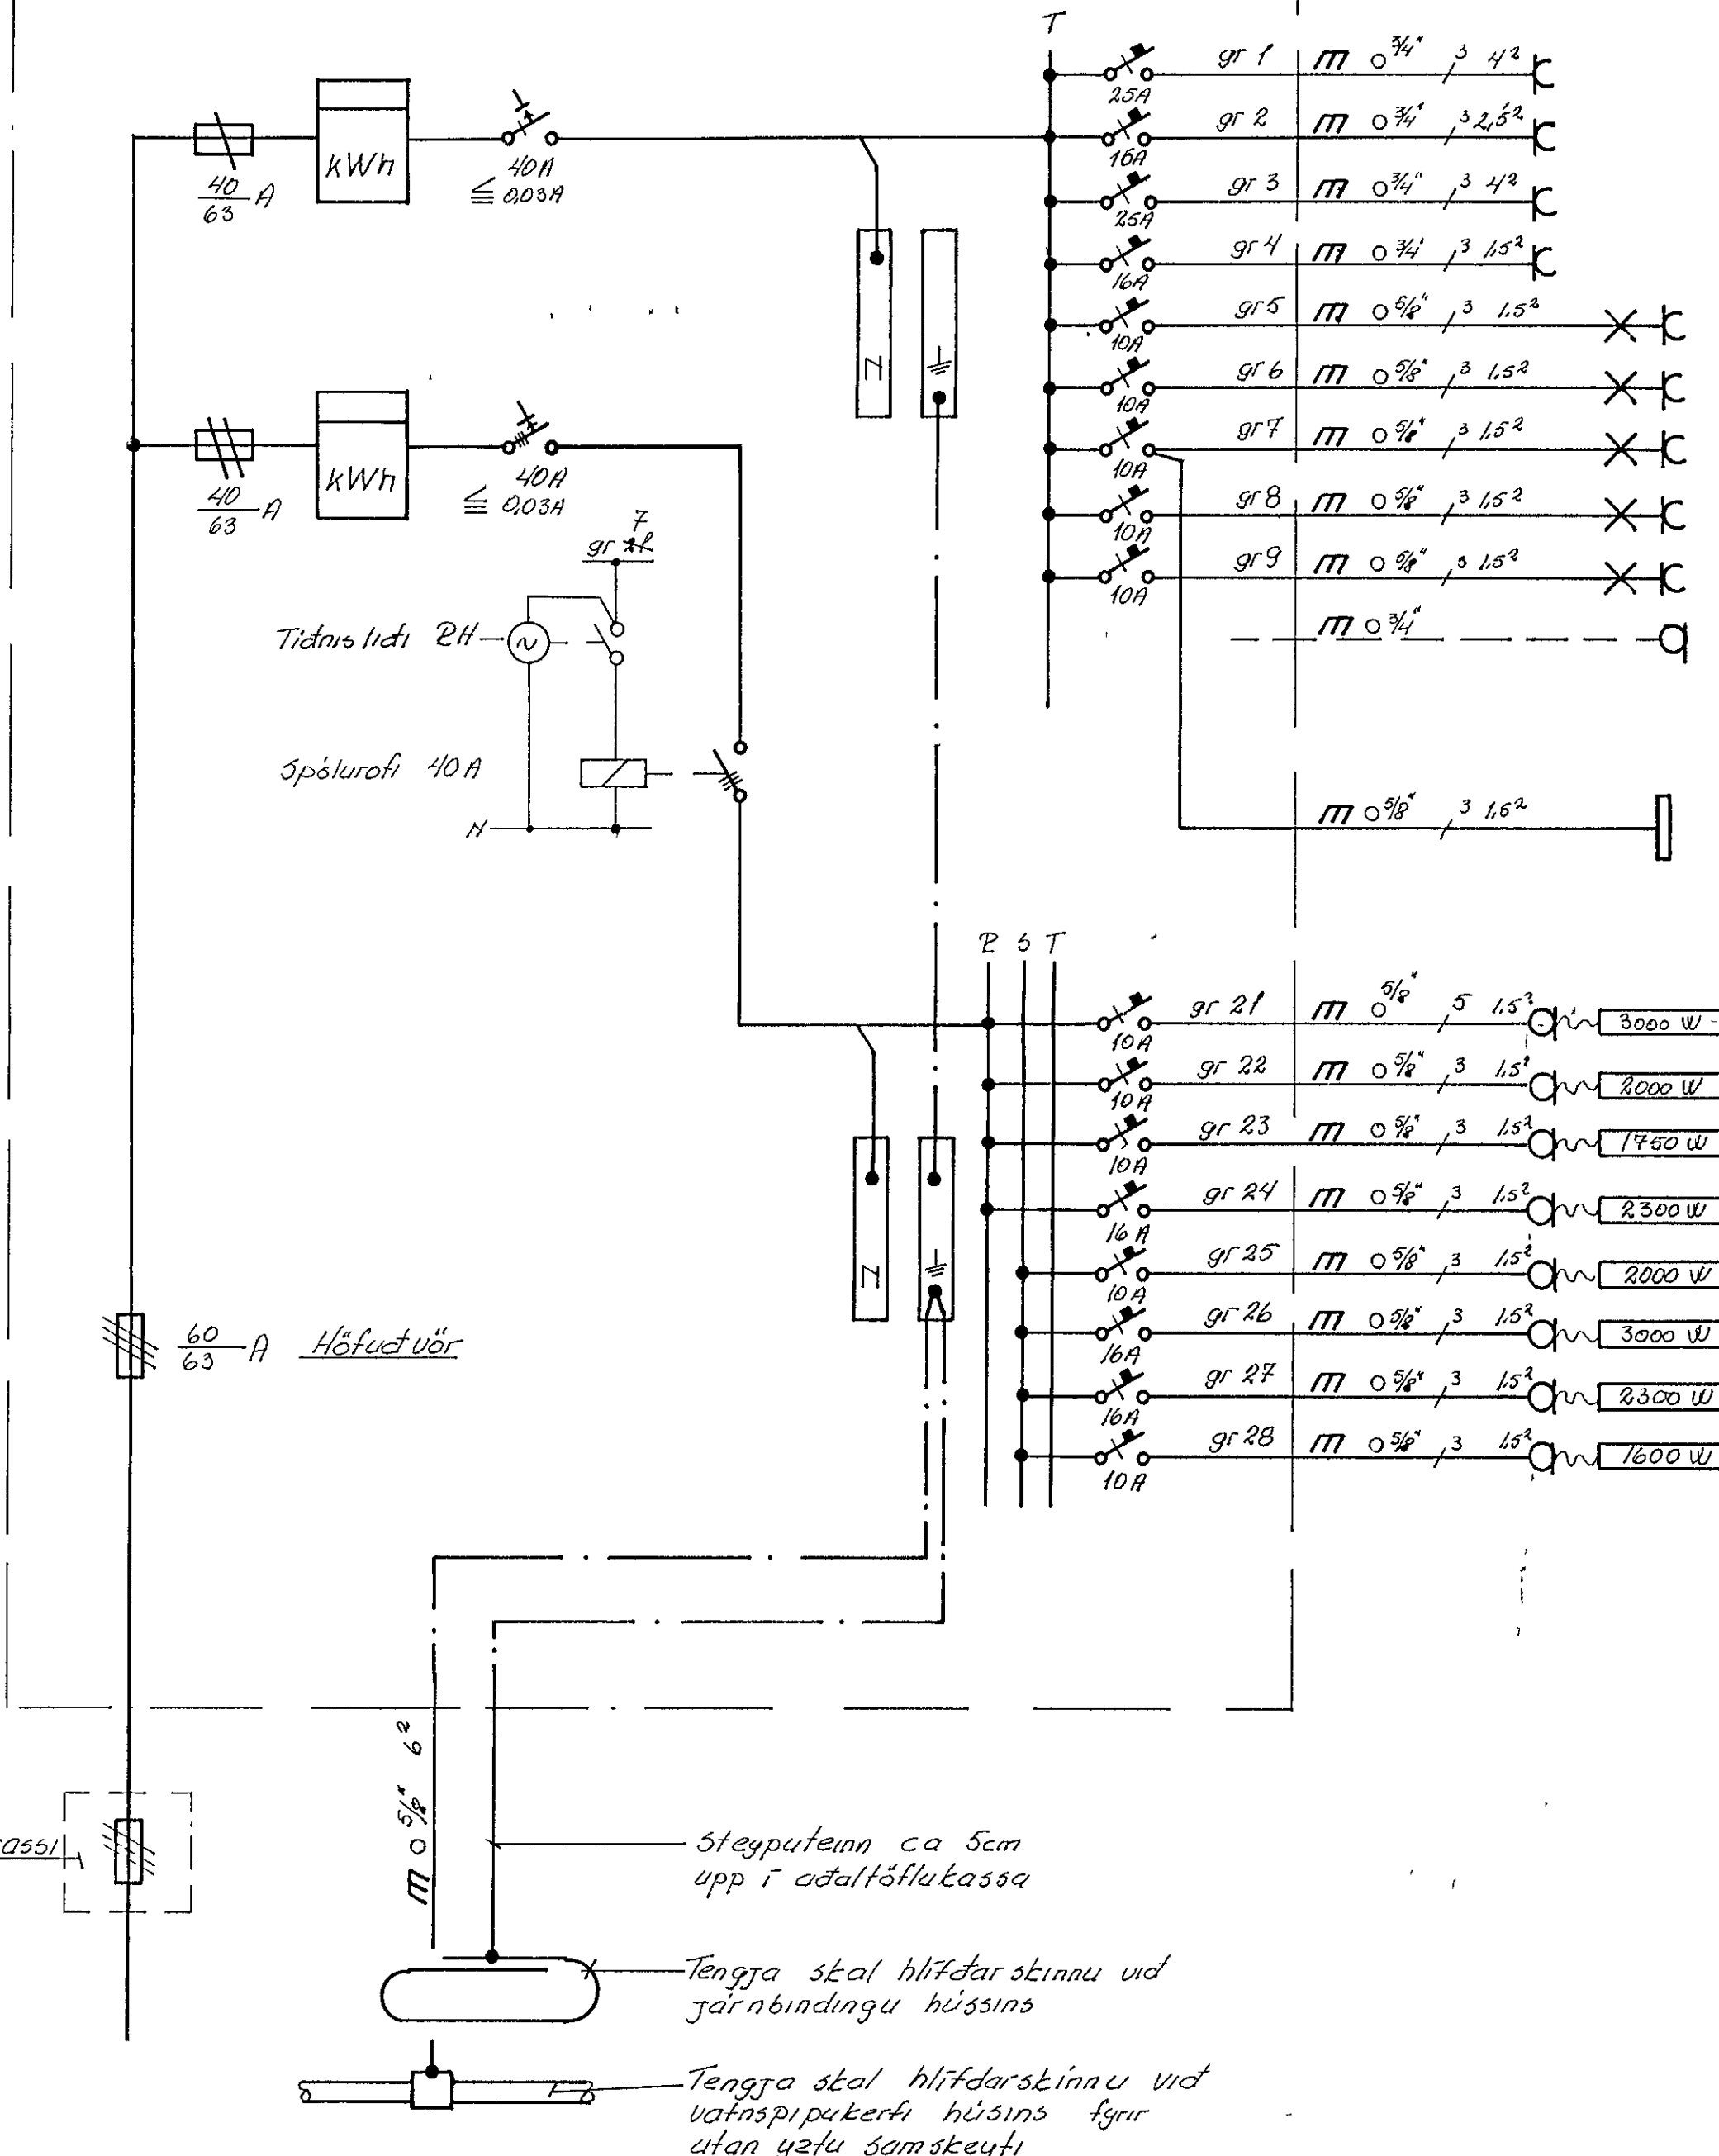


- Eldavél
- Upppuottavél
- Þvottahús
- Þvottahús
- Þvottahús, Bad, Húsbóndi
- Hjón, Herbergi
- Bilgeymsla, Geymsla
- Bordstofa, Stofa, Herb
- Eldhús
- 3/4" rör undir vaski í eldhúsi

Veikstraumstafla

- gr 21 3000 W Neysluvatr
- gr 22 2000 W Bilgeymsla
- gr 23 1750 W Þvottahús, Bad, Andd,
- gr 24 2300 W Hjón, Herb
- gr 25 2000 W Herb
- gr 26 3000 W Húsbóndi, Herb
- gr 27 2300 W Stofa
- gr 28 1600 W Eldhús

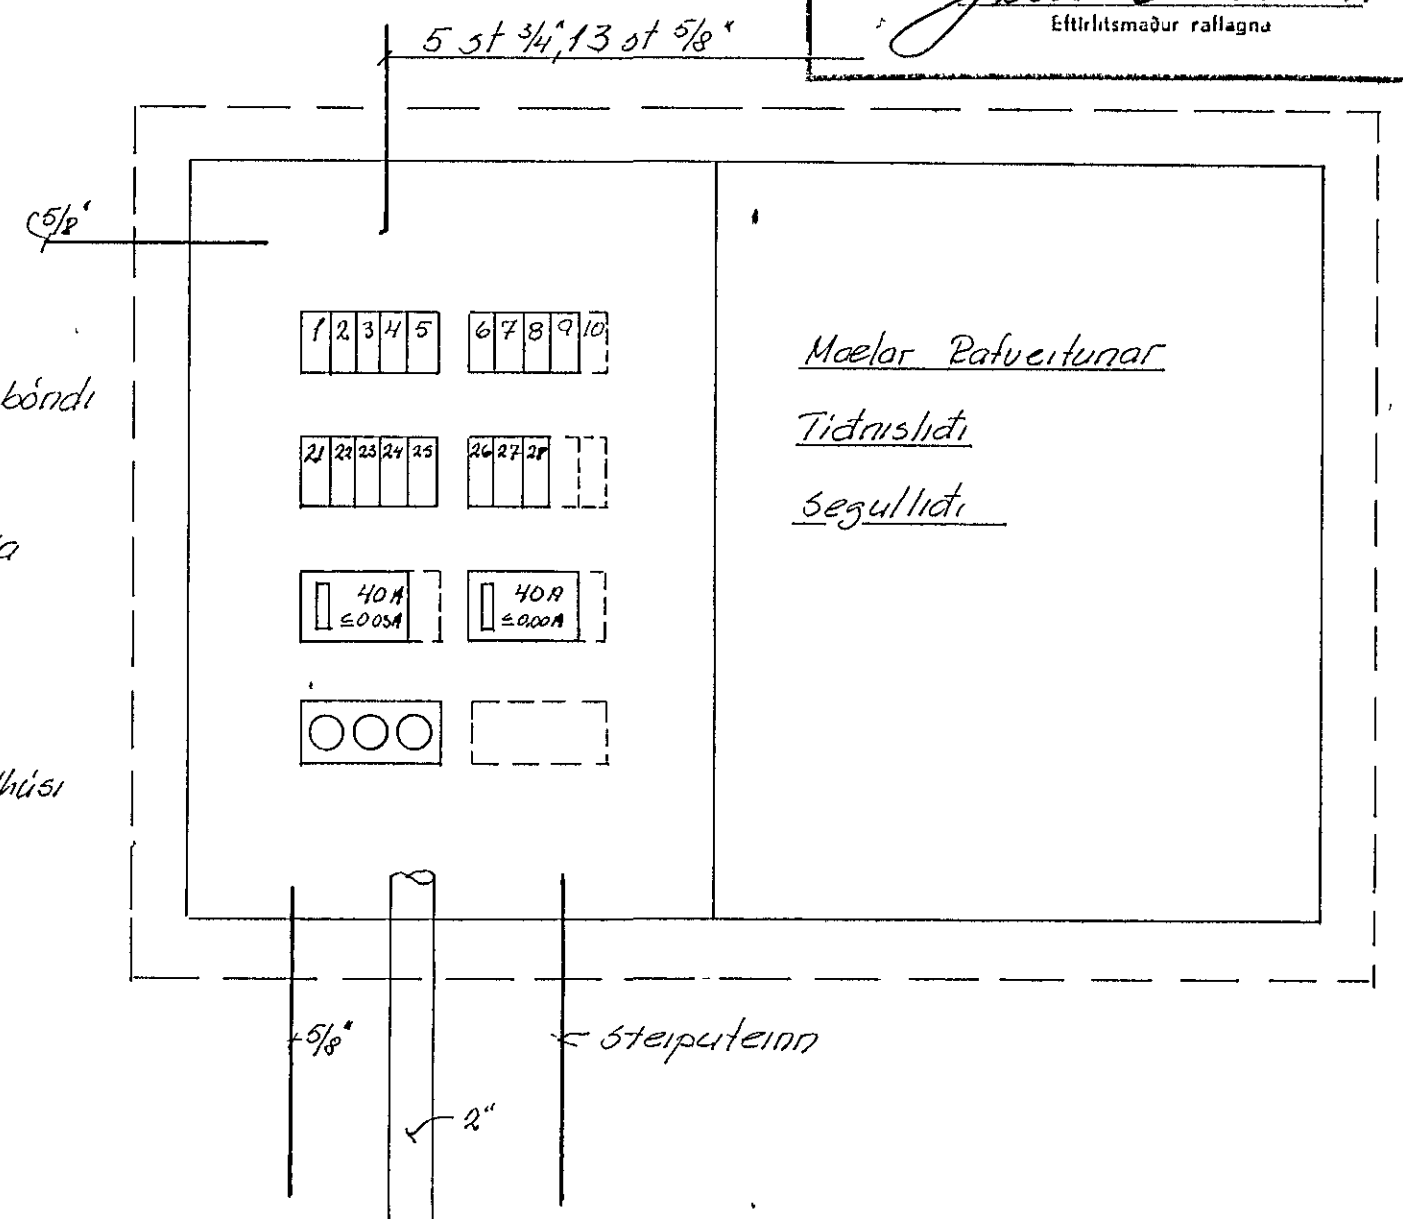

ADALTAFLA 50x70

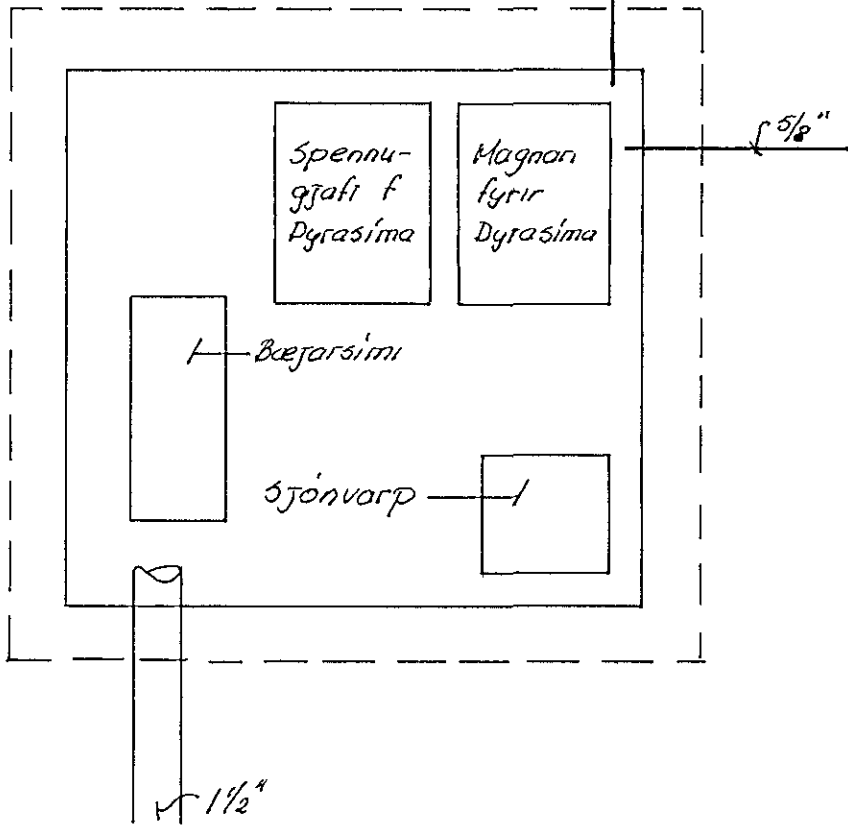

VEIKSTRÁUMSTAFLA 25x38

		<u>NORÐURVANGUR 2</u>	
		RAFLOGN aðalttafla, veikstraumst	
		Rafveita Hafnarfjardar	
BR	DAGS	BREYTING	
VERKFRÆÐISTOFA ÁRMÚLA 1 REYKJAVÍK - SÍMI 83844		HANNAÐ 30	KVARDI —
Sög J. Eiríksson		TEIKNAD 30	DAGS 17 Feb '73
		YFIRFARIÐ NR P-4305	BL AF. 4/4