



Másvella nr. 2216 Tölkning nr 1394
 Samþykkt þ 4/2 1923
 Th. R. FV. LITU HJ. NAR JARD ...
 Bjarni Jóhannsson
 Eftirlitsskópur rállegna

ADALTAFLA


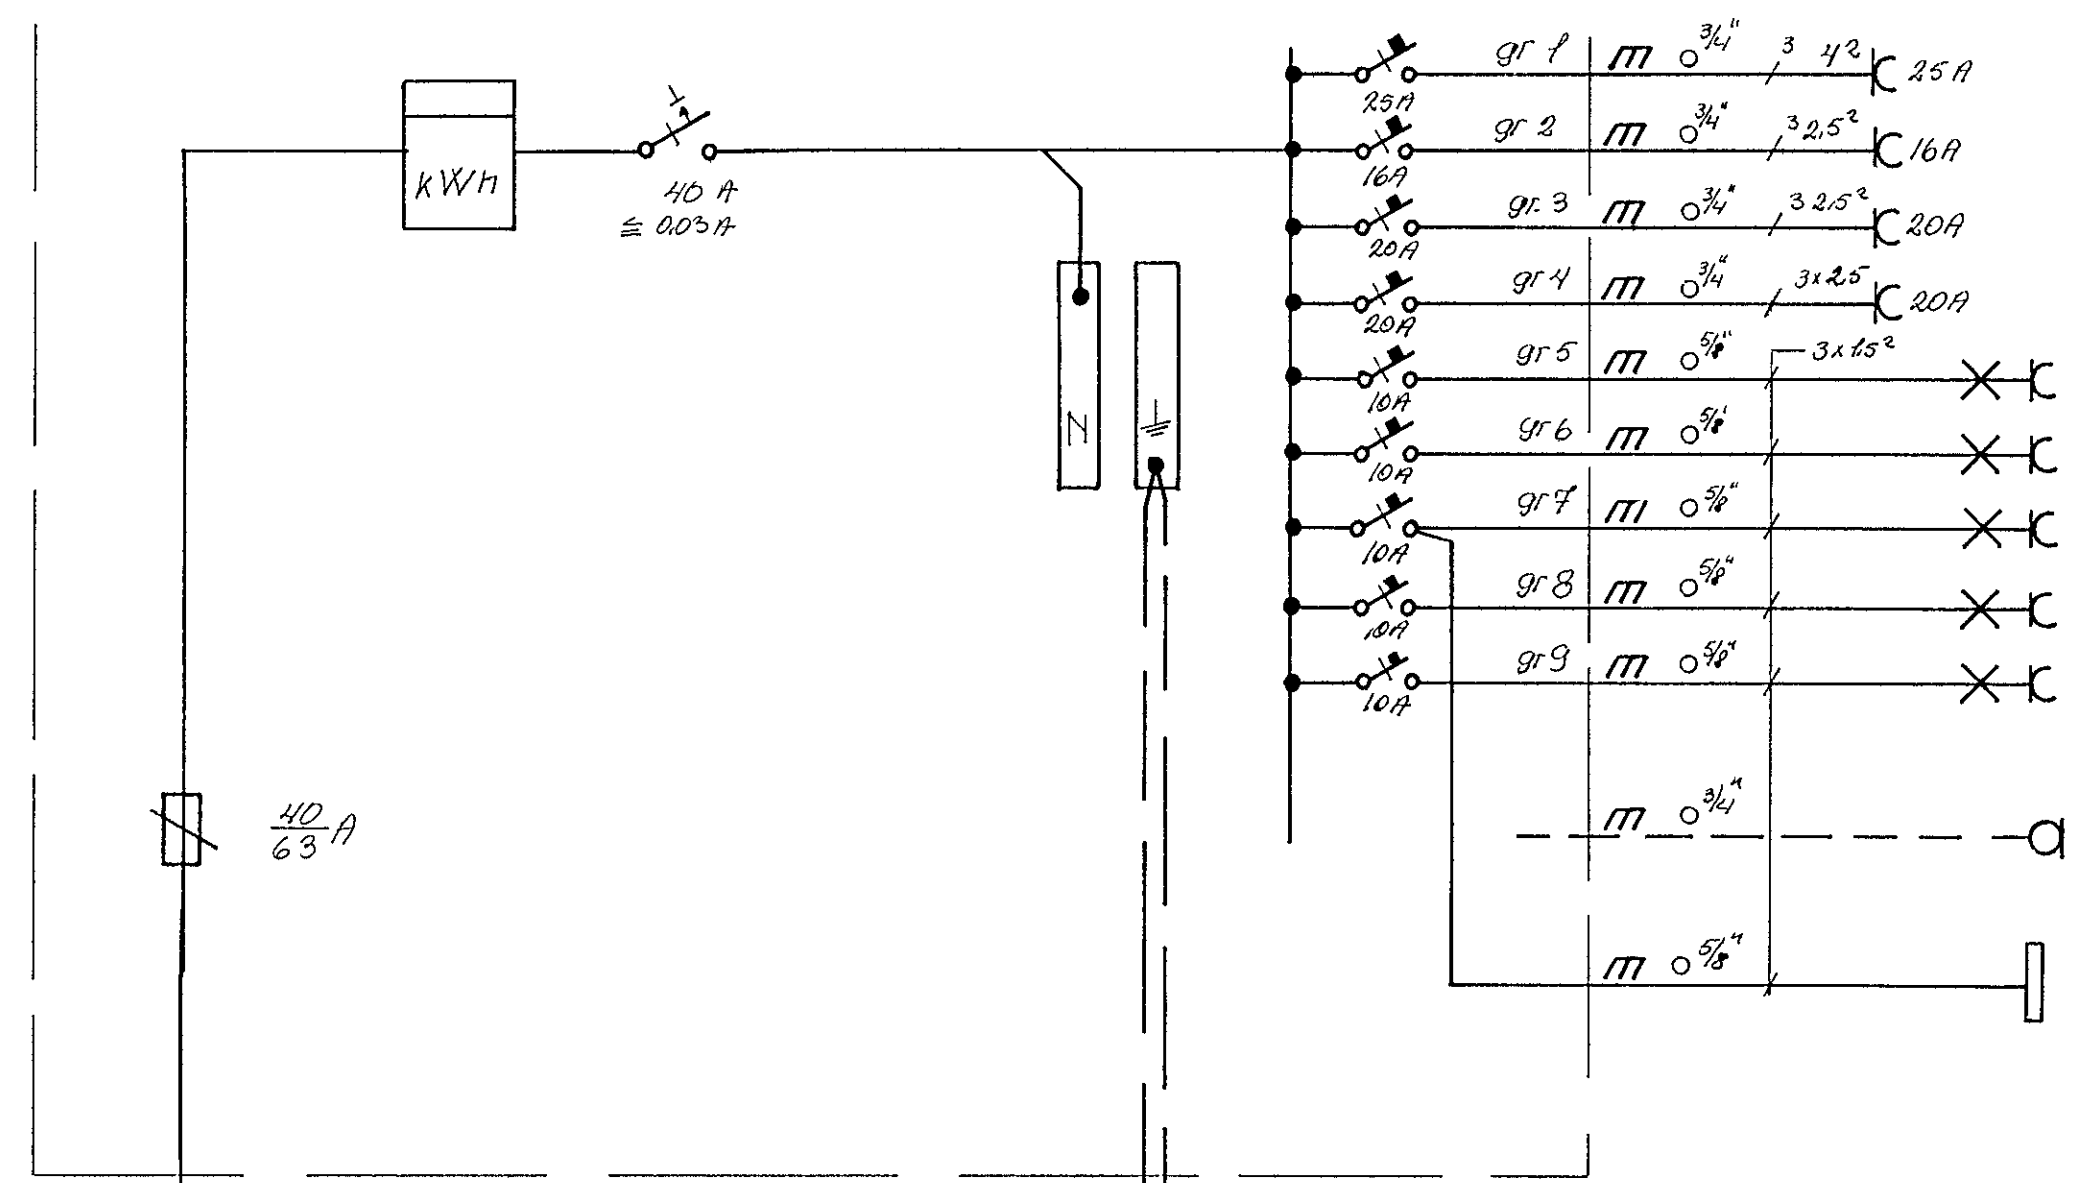


- Eldavél
- Bakaröfn
- puottahús
- puottahús
- puottahús, Bad, Húsbóndi
- Hjón, Herbergi
- Bilgeymsla, Geymsla
- Bordstofa, stofa, herb
- Eldhús
- 3/4" rör undir vask í eldhúsi
- Veikstraumstalla

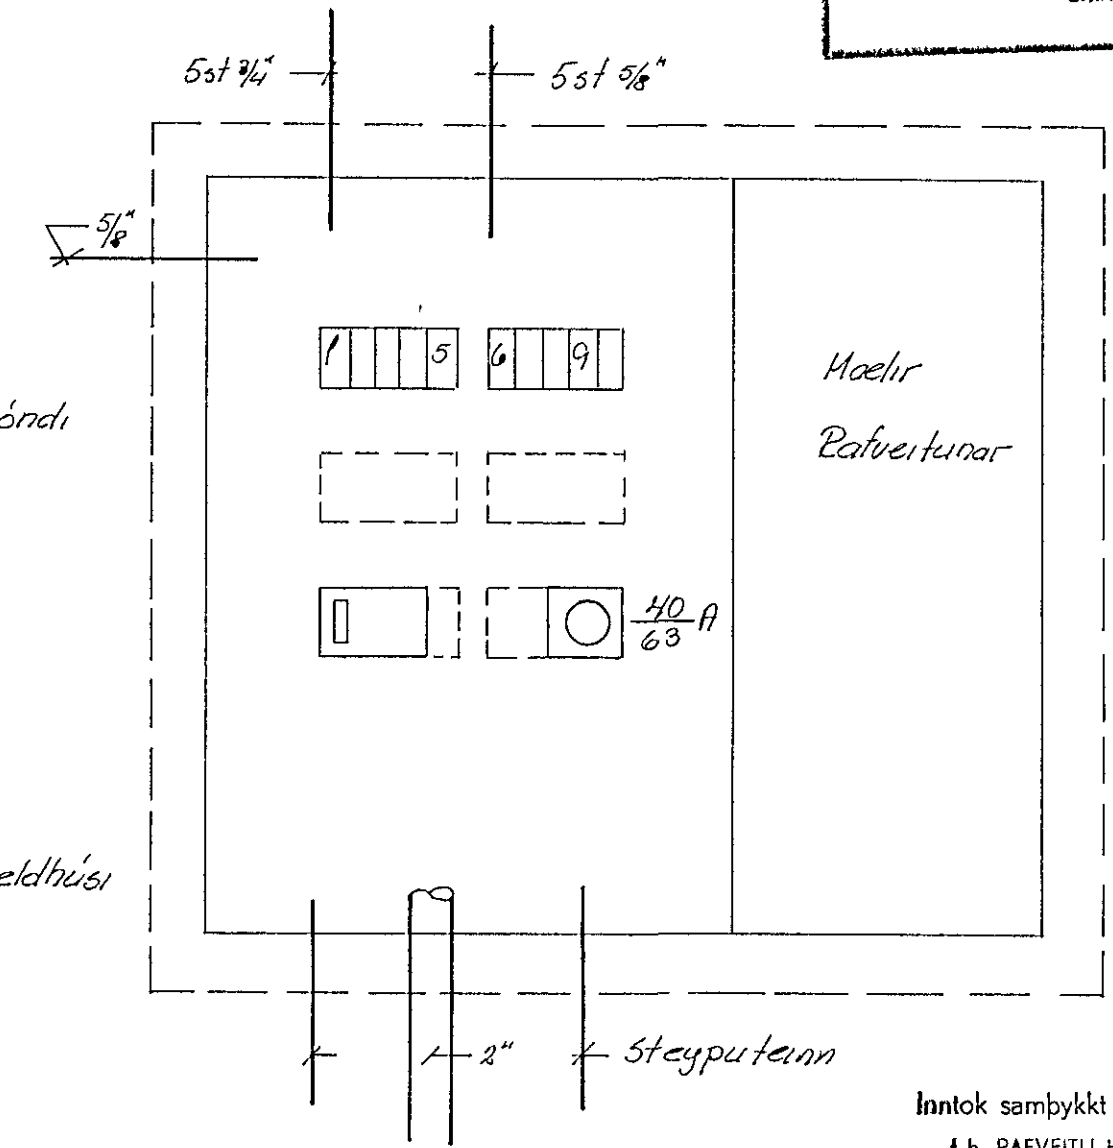

Inntok samþykkt 4.17. 1973
 Th. R. FV. LITU HJ. NAR JARD ...
 Bjarni Jóhannsson

Inntakskassi

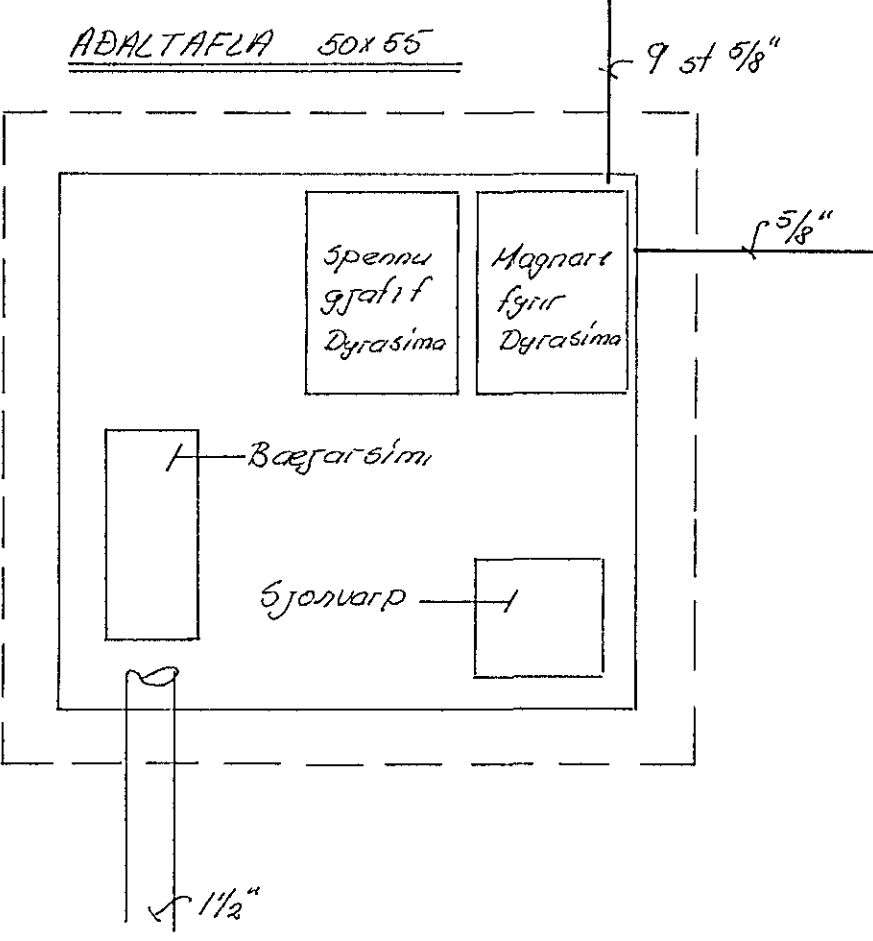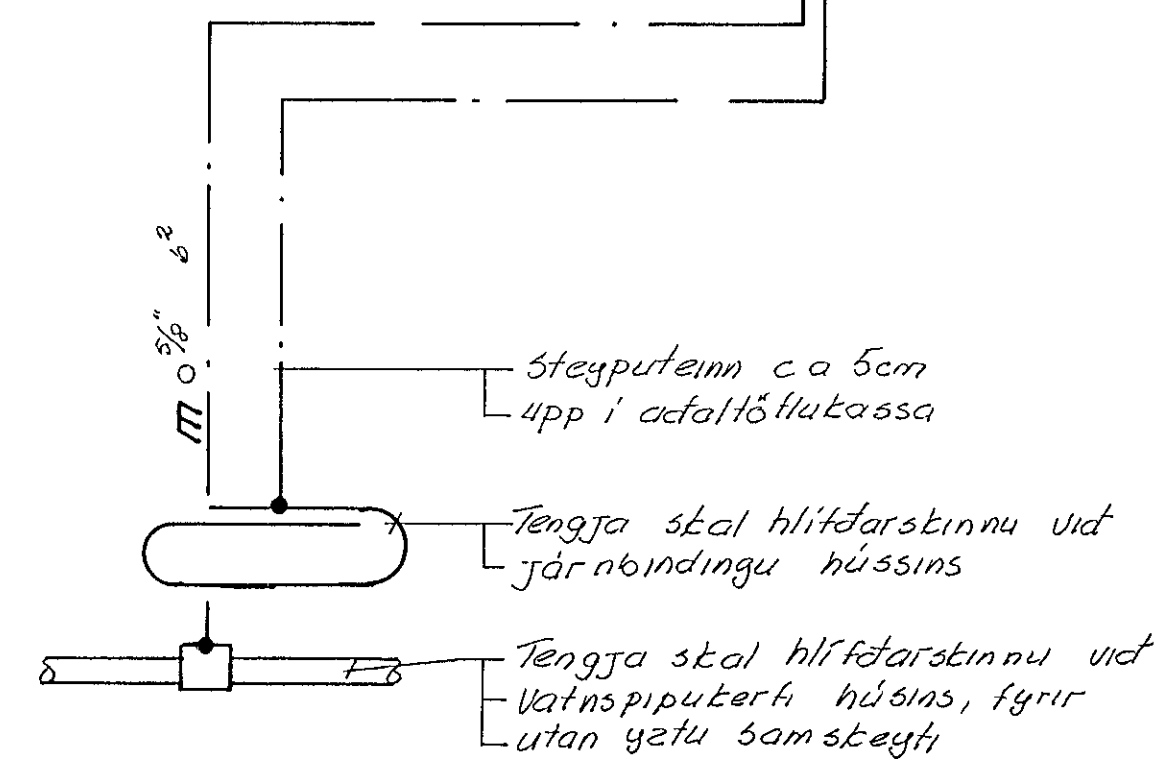

VEIKSTRAUMSTAFLA 25x38

NORÐURVANGUR 4			
ÞAFIÖGN adaltöfla, veikstraumst			
Þalvanta Hafnarljóðar			
BR	DAGS	BREYTING	
VERKFRÆÐISTOFA ÁRMÓLA 1 REYKJAVÍK - SÍMI 83811			
HANNAD 50		KVARDI	
LEIKNAD 50		DAGS 21 mars 73	
YFIRFARID		NR 7305-	BL 3/3

Sig. J. Oddsson