


STIGAHLAUP SH1 GRUNNMYND M1.10
(2stk)

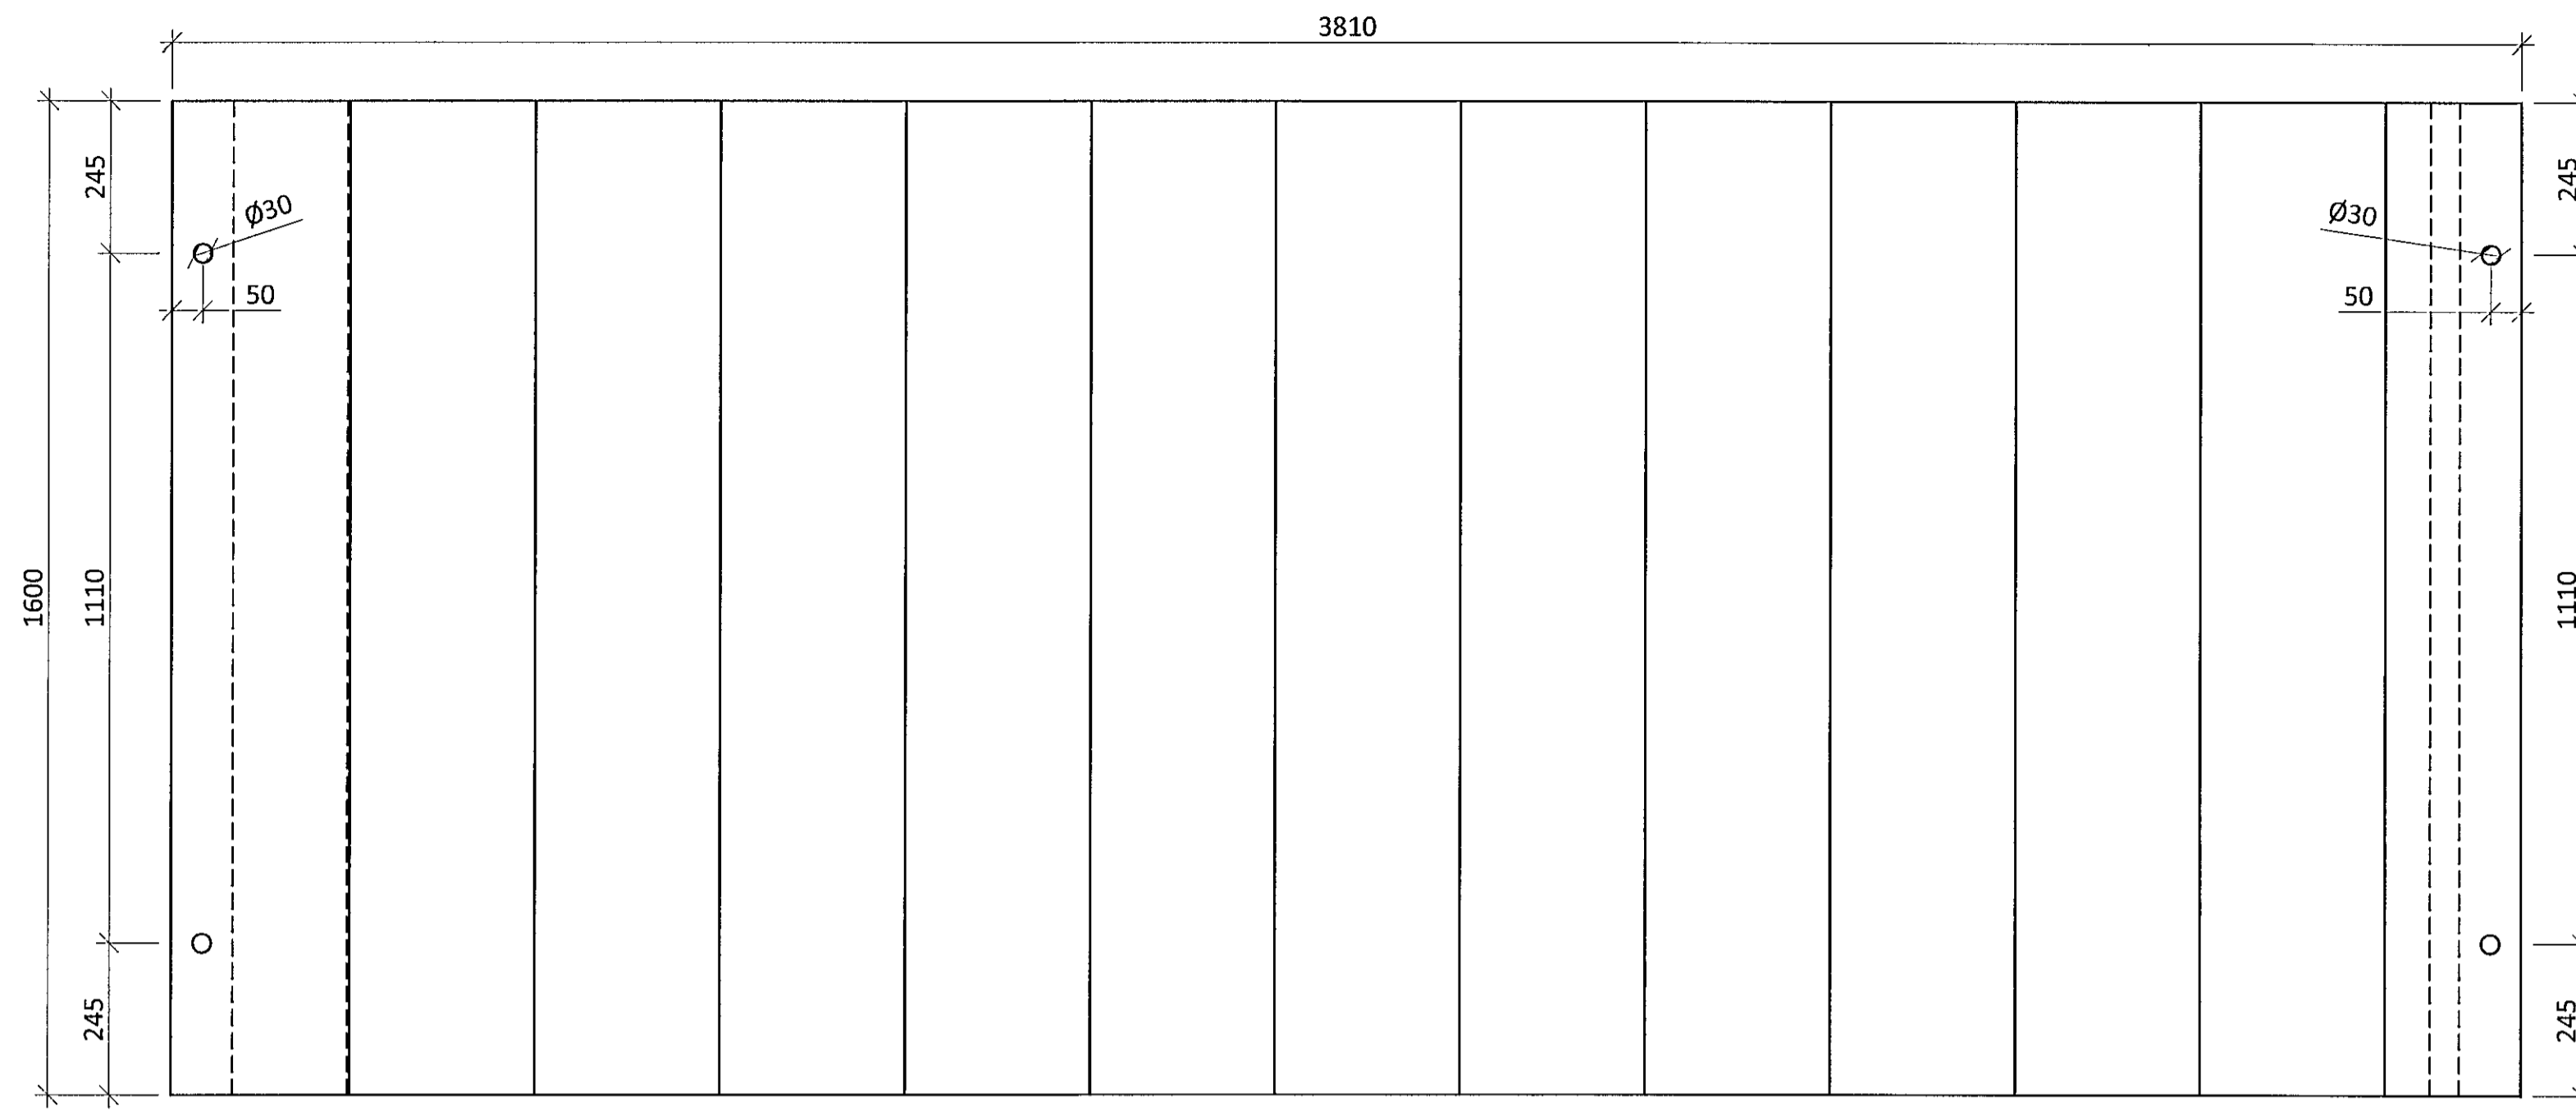

ARITUN BYGGINGARFULLTRUA


Sampykkt bann
7.3 okt. 2014
Byggingarfulltrúin í Hafnarfirði
Pósthólfur 5, Gunlaugsbrú

SKÝRINGAR


- OLL MÁL ERU Í MILLIMETRUM
- OLL JÁRNABENDING SKAL VERA KAMBSTÁL MEÐ FLOTMÖRK $\geq 500 \text{ N/mm}^2$
- HULA AD JÁRNABENDINGU SKAL VERA 25mm
- STEYPA Í STIGA SKAL VERA

BROTPOLSFLOKKUR	C25/30
ÁREITISFLOKKUR	XC3
Dmax	25mm
SEMENTSMAGN	$\geq 300 \text{ kg/m}^3$
VATNS-/SEMENTSTALA	$\leq 0,55$
LOFTMAGN	3-4 %

STIGAHLAUP SH1 LANGSNID M1 10

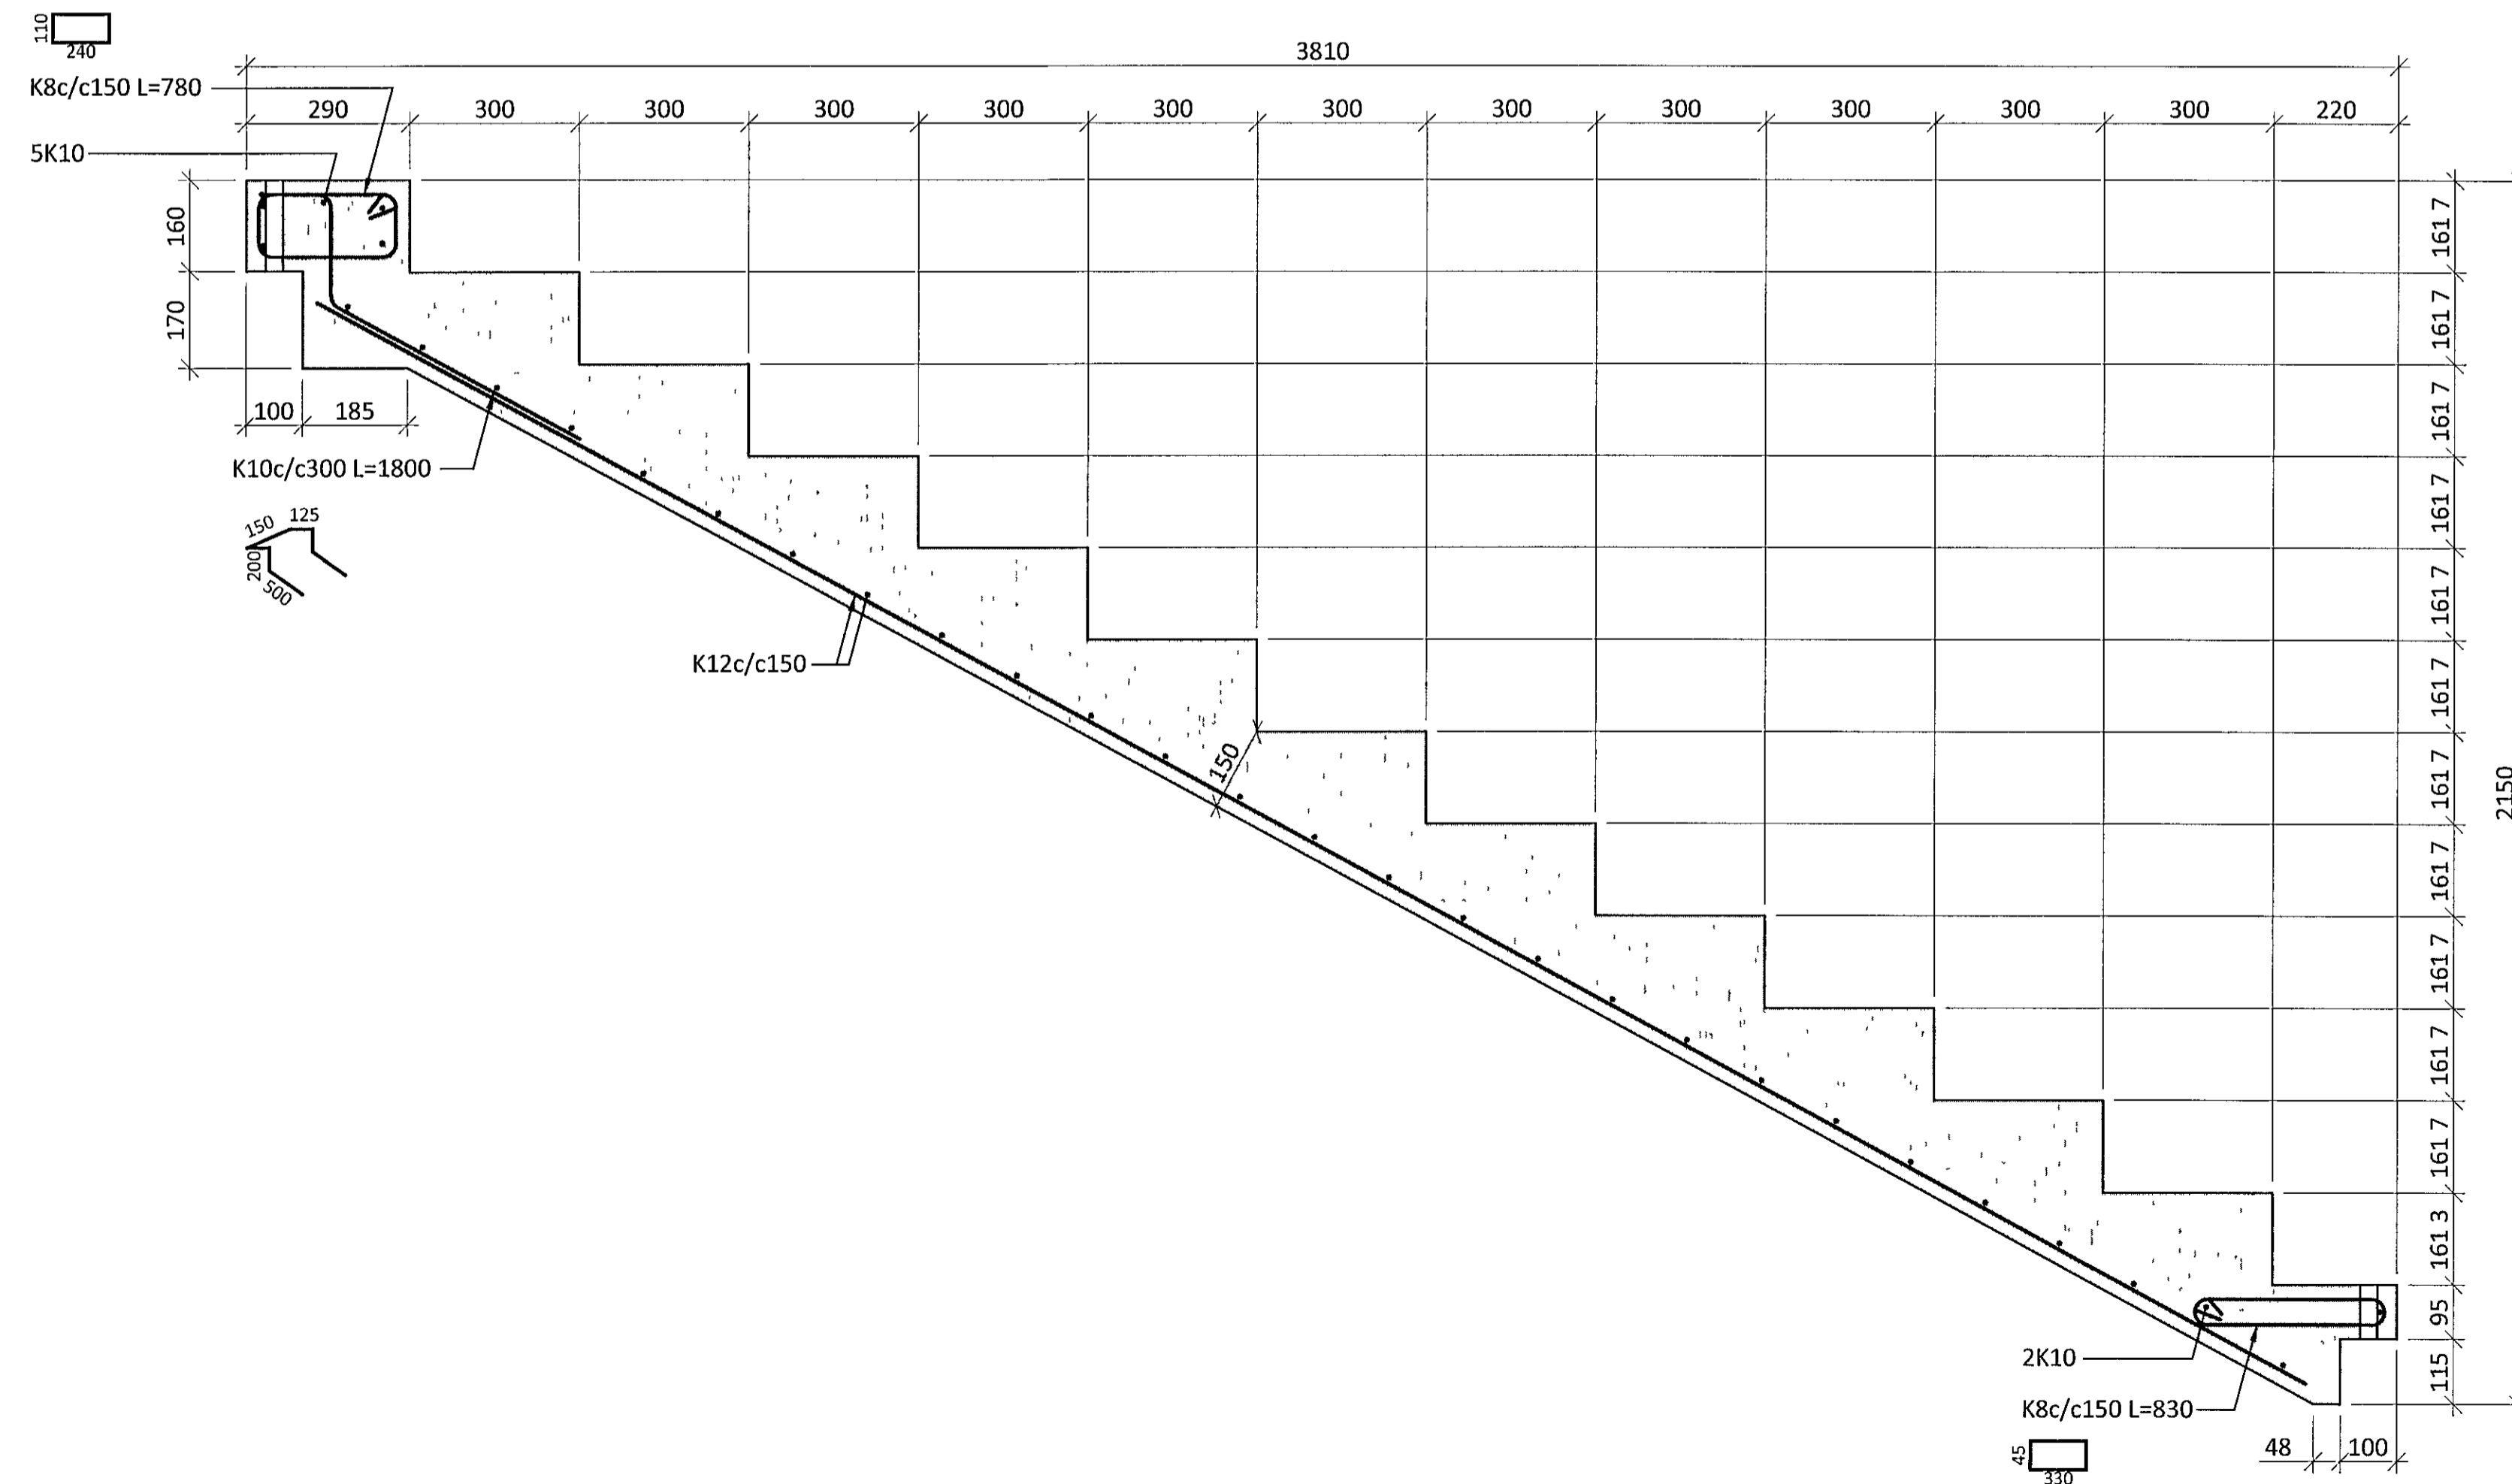

ALMENNT PVERSNID Í STIGAHLAUP M1 10

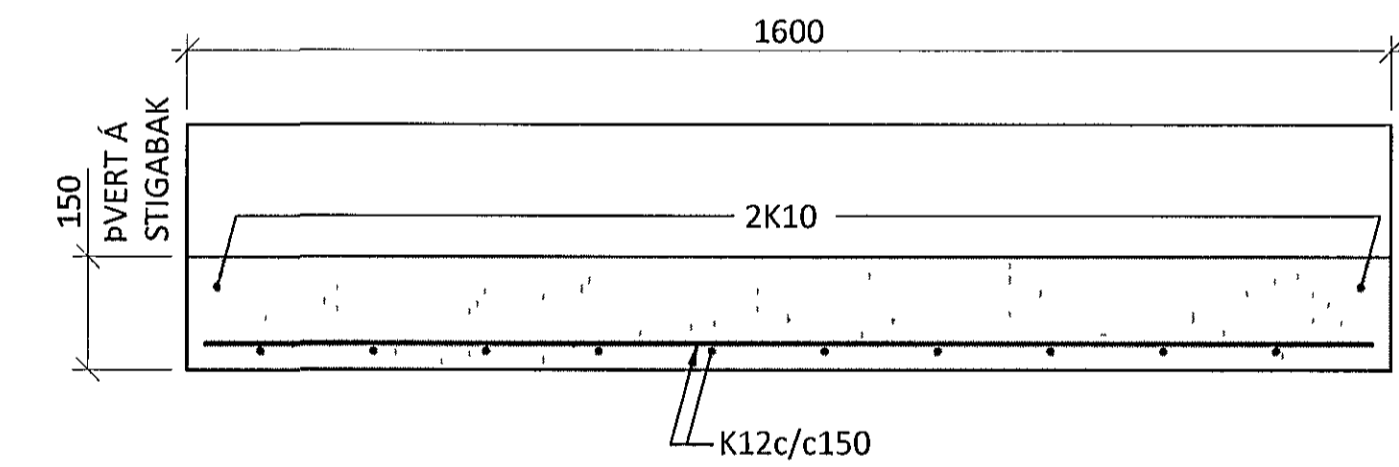

ARITUN AÐALHÖNNUÐAR KT
KT 010345-4059

BR	DAGS	BREYTING	SAMP

ferill
VERKFRÆÐISTOFA

FLUGVELLIR 1 HAFNARFIRÐI
NÝBYGGING
BURÐARVIRKI
FORSTEYPTIR STIGAR
GRUNNMYND OG SNID

SAMPYKKT	KT	010345-4059	
HÖNNUÐUR	YFIRFARIÐ	DAGS UTG	DAGS BREYT
PÓ thori@ferill.is	HE	22 09 14	
MKV	VERKNR	TEKN NR	BREYT
1 10	14014	1-4010	

Ferill ehf. Mörkn 1 108 Reykjavík. Sími 575 1600 Fax 575 1601 www.ferill.is