



Samþykkt þann 14  
 23 JUL 2014  
 Breiðingafulltrúinn í Hafnarfirði  
 Þh. Sigurður Steinar Jónsson

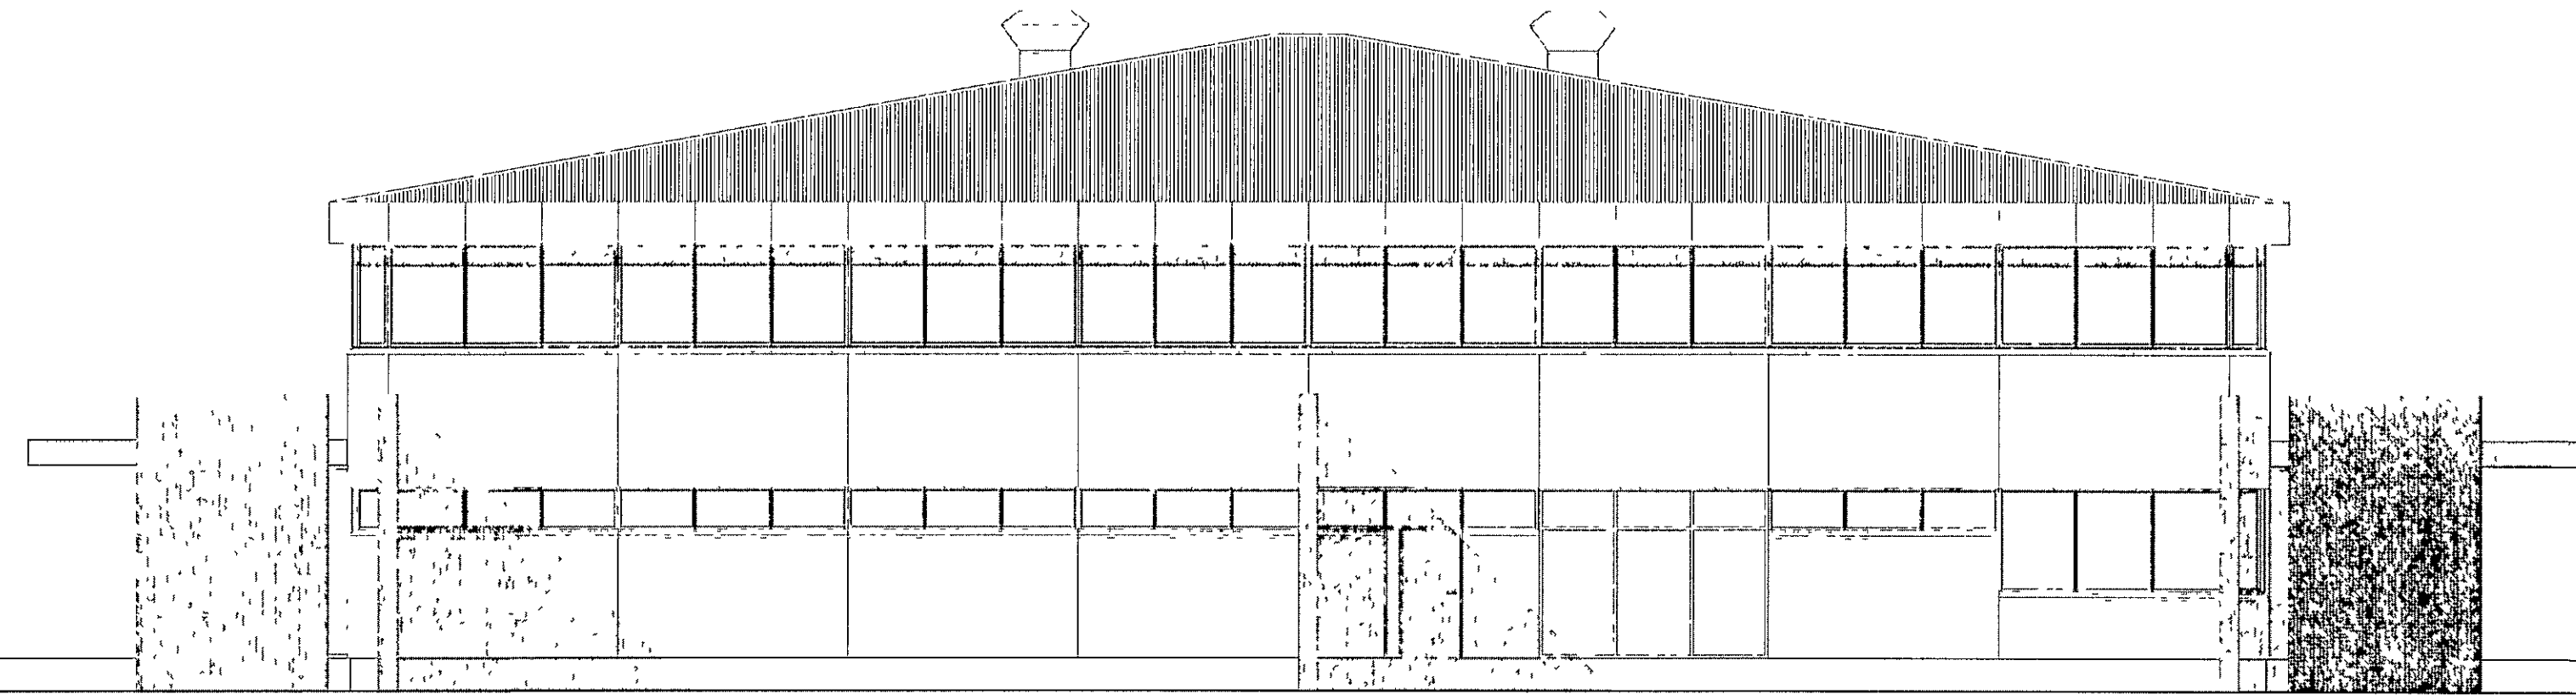

AUSTURHLIÐ

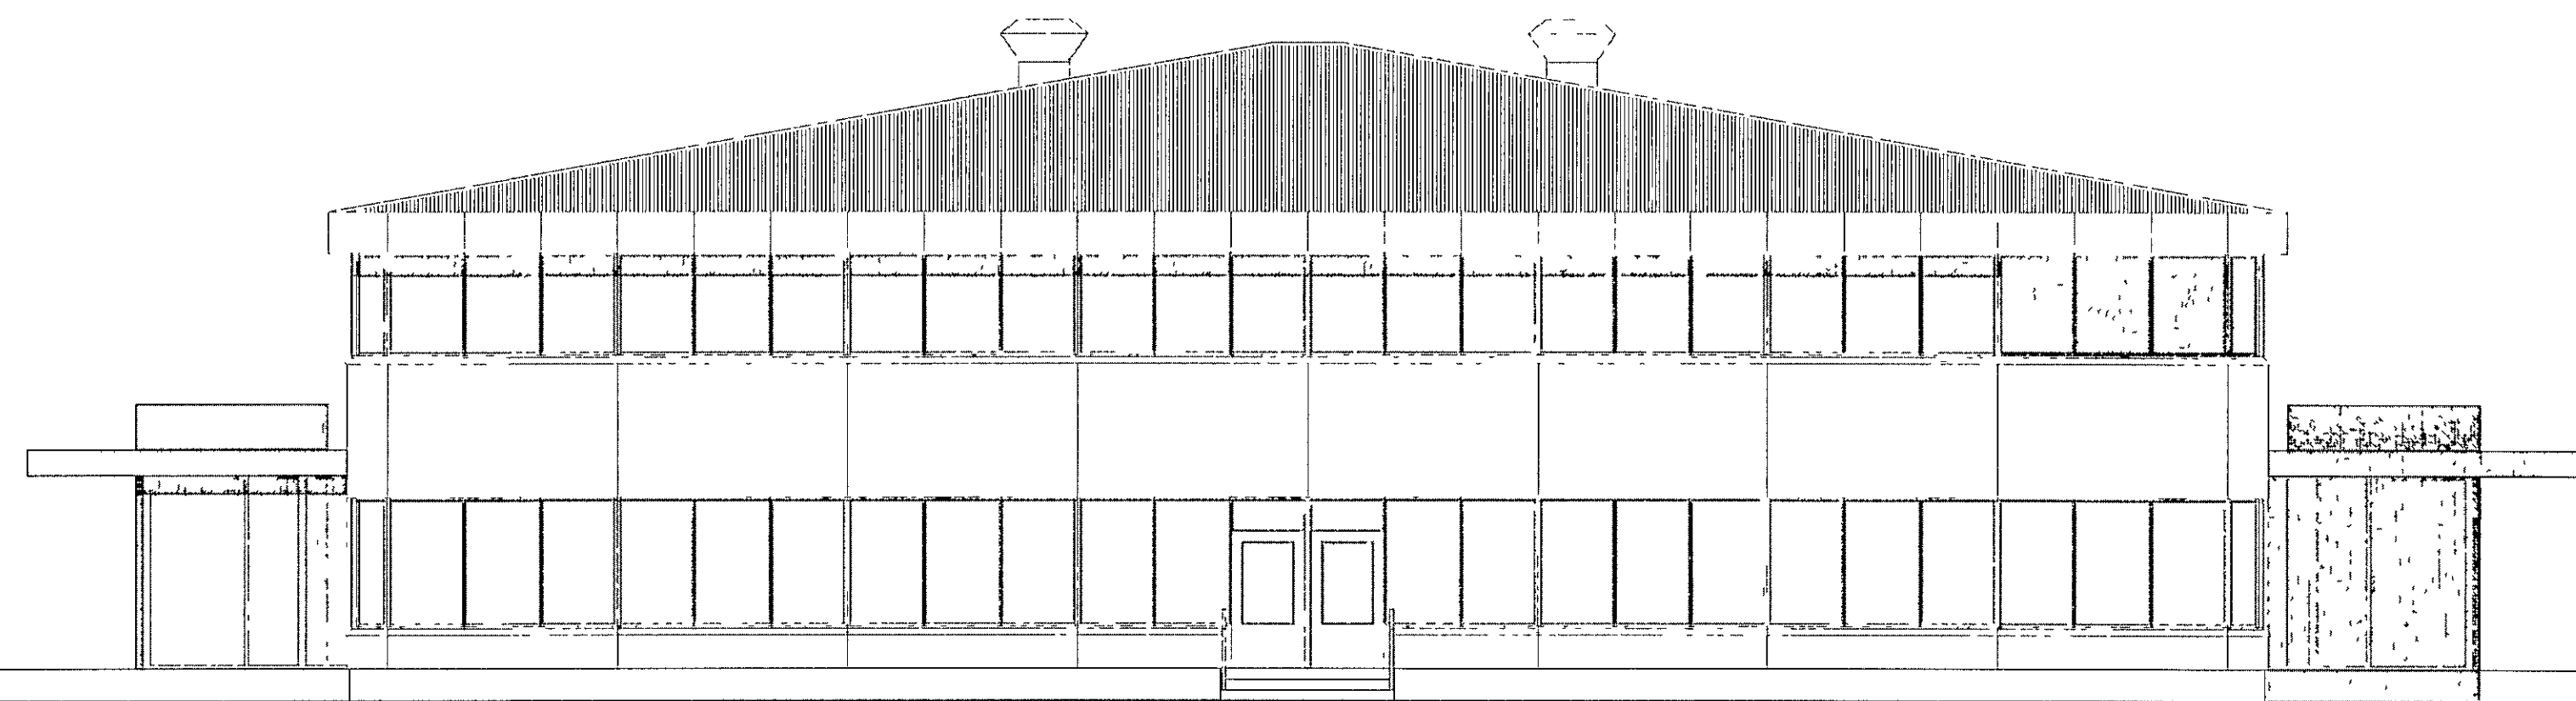

VESTURHLIÐ

Hönnuðarstjóri  
 Þórkell Magnússon, arkitekt  
 Kf. 090364-6939

Utskýringar  
 Explanations

Nr	Breyting	Dags	Samþykkt	Notk heiml
No	Revision	Date	Approved	Released
A				

This drawing is the property of Rio Tinto Alcan Iceland Ltd and handed out for personal use only. It may neither be copied nor made available to others without permission of Rio Tinto Alcan Iceland Ltd. The receiver is liable for any misuse.

Stærð: A1 Mkv: 1 500  
 Formát: A1 Scale:  
 Dimensions without tolerances according to ISO 2768-1 medium

KANON  
 ARKITEKTAR

HNIT  
 VERKFRÆÐISTOFA

Dagsetning / Date	2014 07 14
Hannað / Designed	PM
Teknað / Drawn	PM
Yfirfarið / Checked	HKB
Tekin nr. verktaka / Supplier Dwg No	14-05-33040-00
Hluti af / Part of	

Hlutur / Object	Alnúmer / Item	Efni / Material	Stærð / Size	Þyngd / Weight (kg)	Alþýggasemdir / Remarks
Motuneytisbygging					Fáskot nr. / Blað nr. / Náðla bl nr. / 00 / 00 / 00
Útlið, austur og vesurhlið					Kostn. nr. / Acc. No. / Bun. nr. / Eq. No. / 4130 / 02360
Teg teikningar / Dwg type	teg				AKS nr. / UM20
<b>Rio Tinto Alcan</b> <small>Alcan Iceland Ltd                  IS 222 Hafnarfirði                  Iceland</small>					Tekin nr. ISAL / Dwg No. of ISAL / Breyt. Rev. / 0
ISAL Yfirfarið og skráð dags. / ISAL Checked date / E/S/Jo 2014 0# ##					ISAL Samþykkt dags. / ISAL Approval date / IKR/ 2014 0# ##