




Grunnmynd vegggrindar 1 50  
1 Hæd

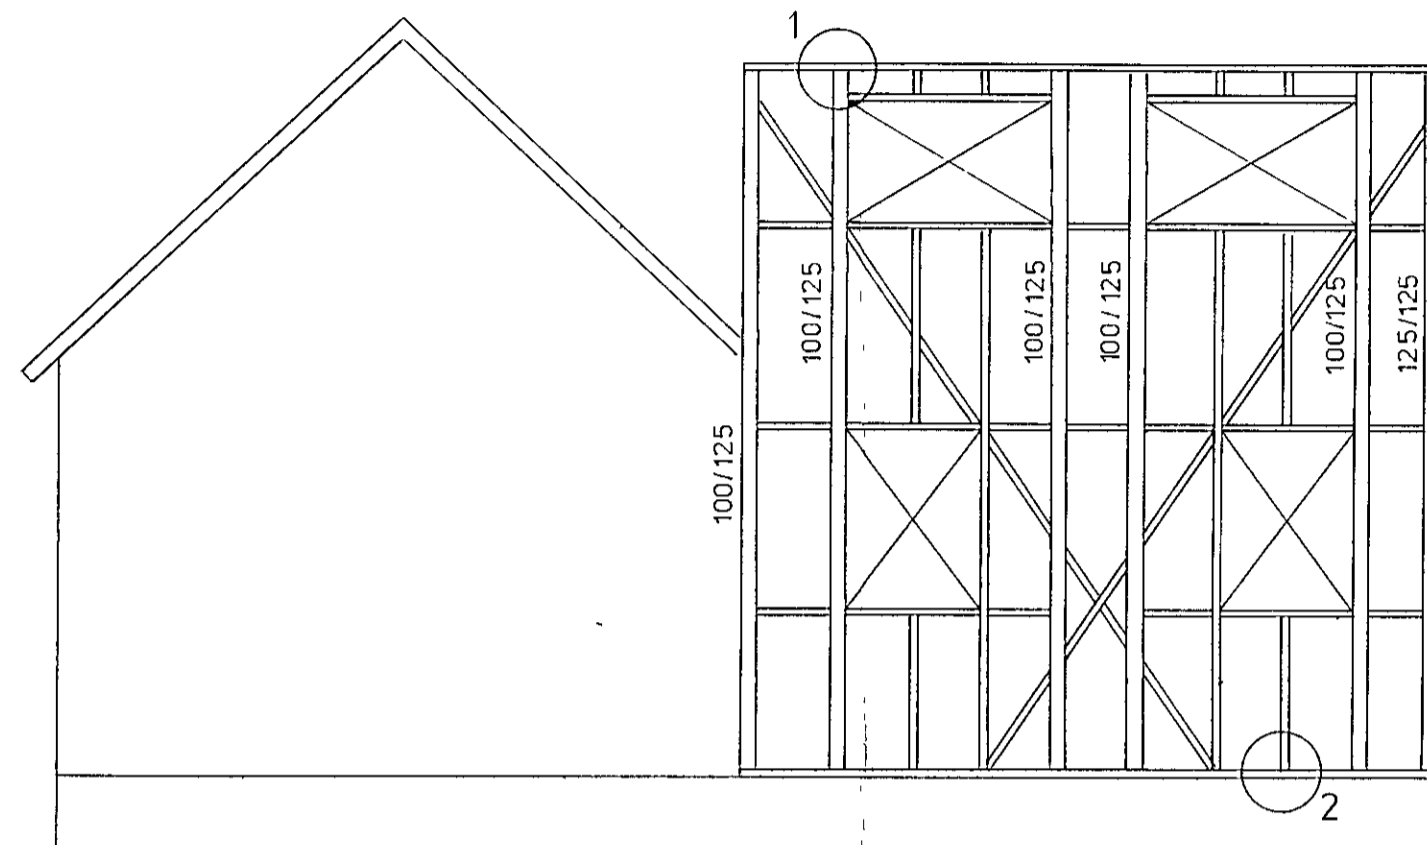


Vegggrind 1 50  
Austurhlid

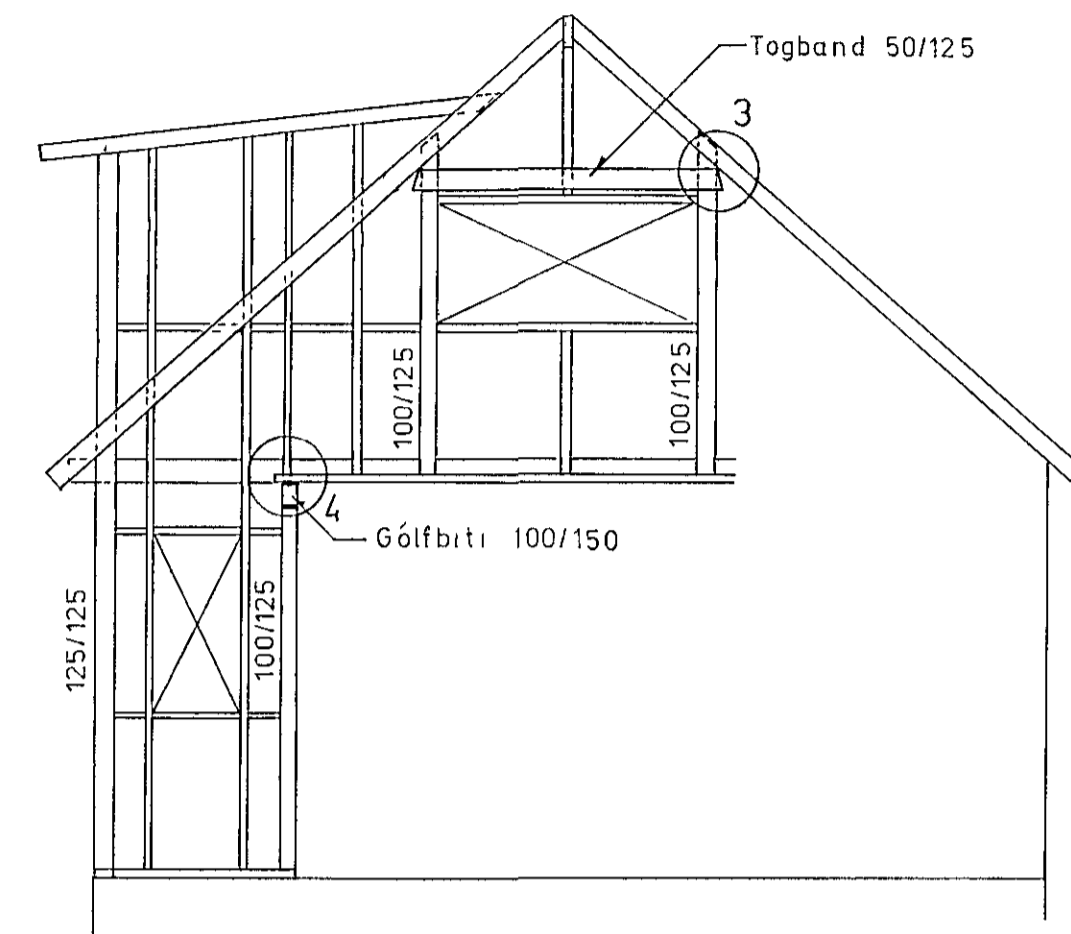

Vegggrind 1 50  
Nordurhlid

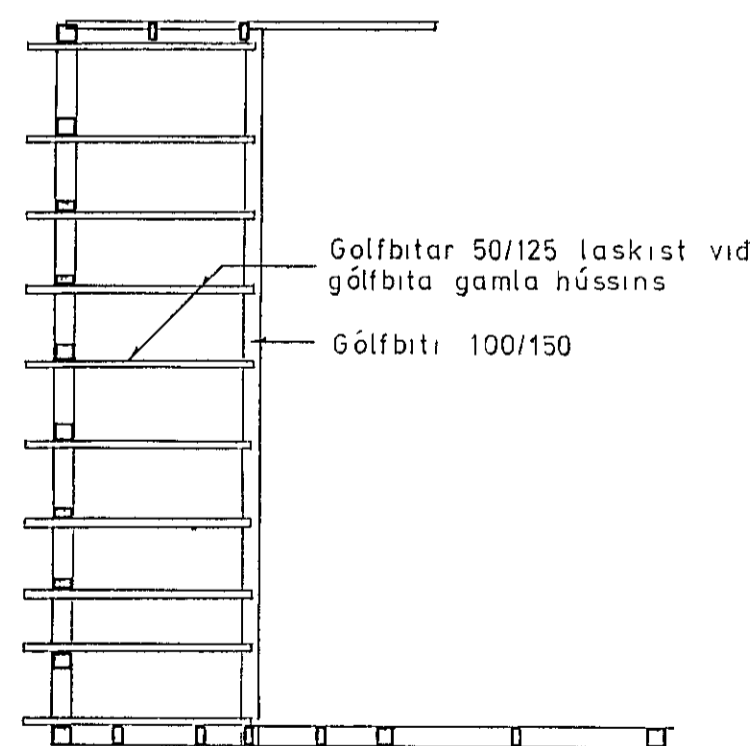


Grunnmynd vegggrindar og  
gólfbita  
2 Hæd

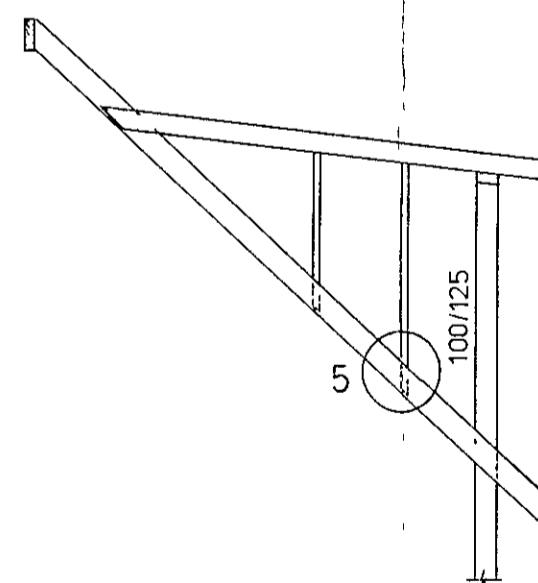

Vegggrind 1 50  
Sudurhlid

ALLIR ÓTILGREINDIR BURÐARVIDIR SKULU VERA 50/125

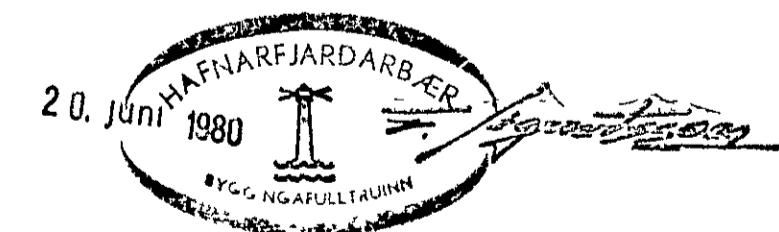

Reynir Eiesersson Byggingateknifræðingur m.t.l. Vegamotum II Setj 5 27831		NONNUSTÍGUR 5, HAFNARFIRÐI	
Reiknad	R E.	STÉKKUN HÚSS Burðarþol	E
Hannad	R E		D
Teiknad	R E	VEGGGRINDUR STODIR OG GÓLFBITAR	C
Mkv	1 50		B
Dags	13 6 '80	Samb <i>Reynir Eiesersson</i>	A