
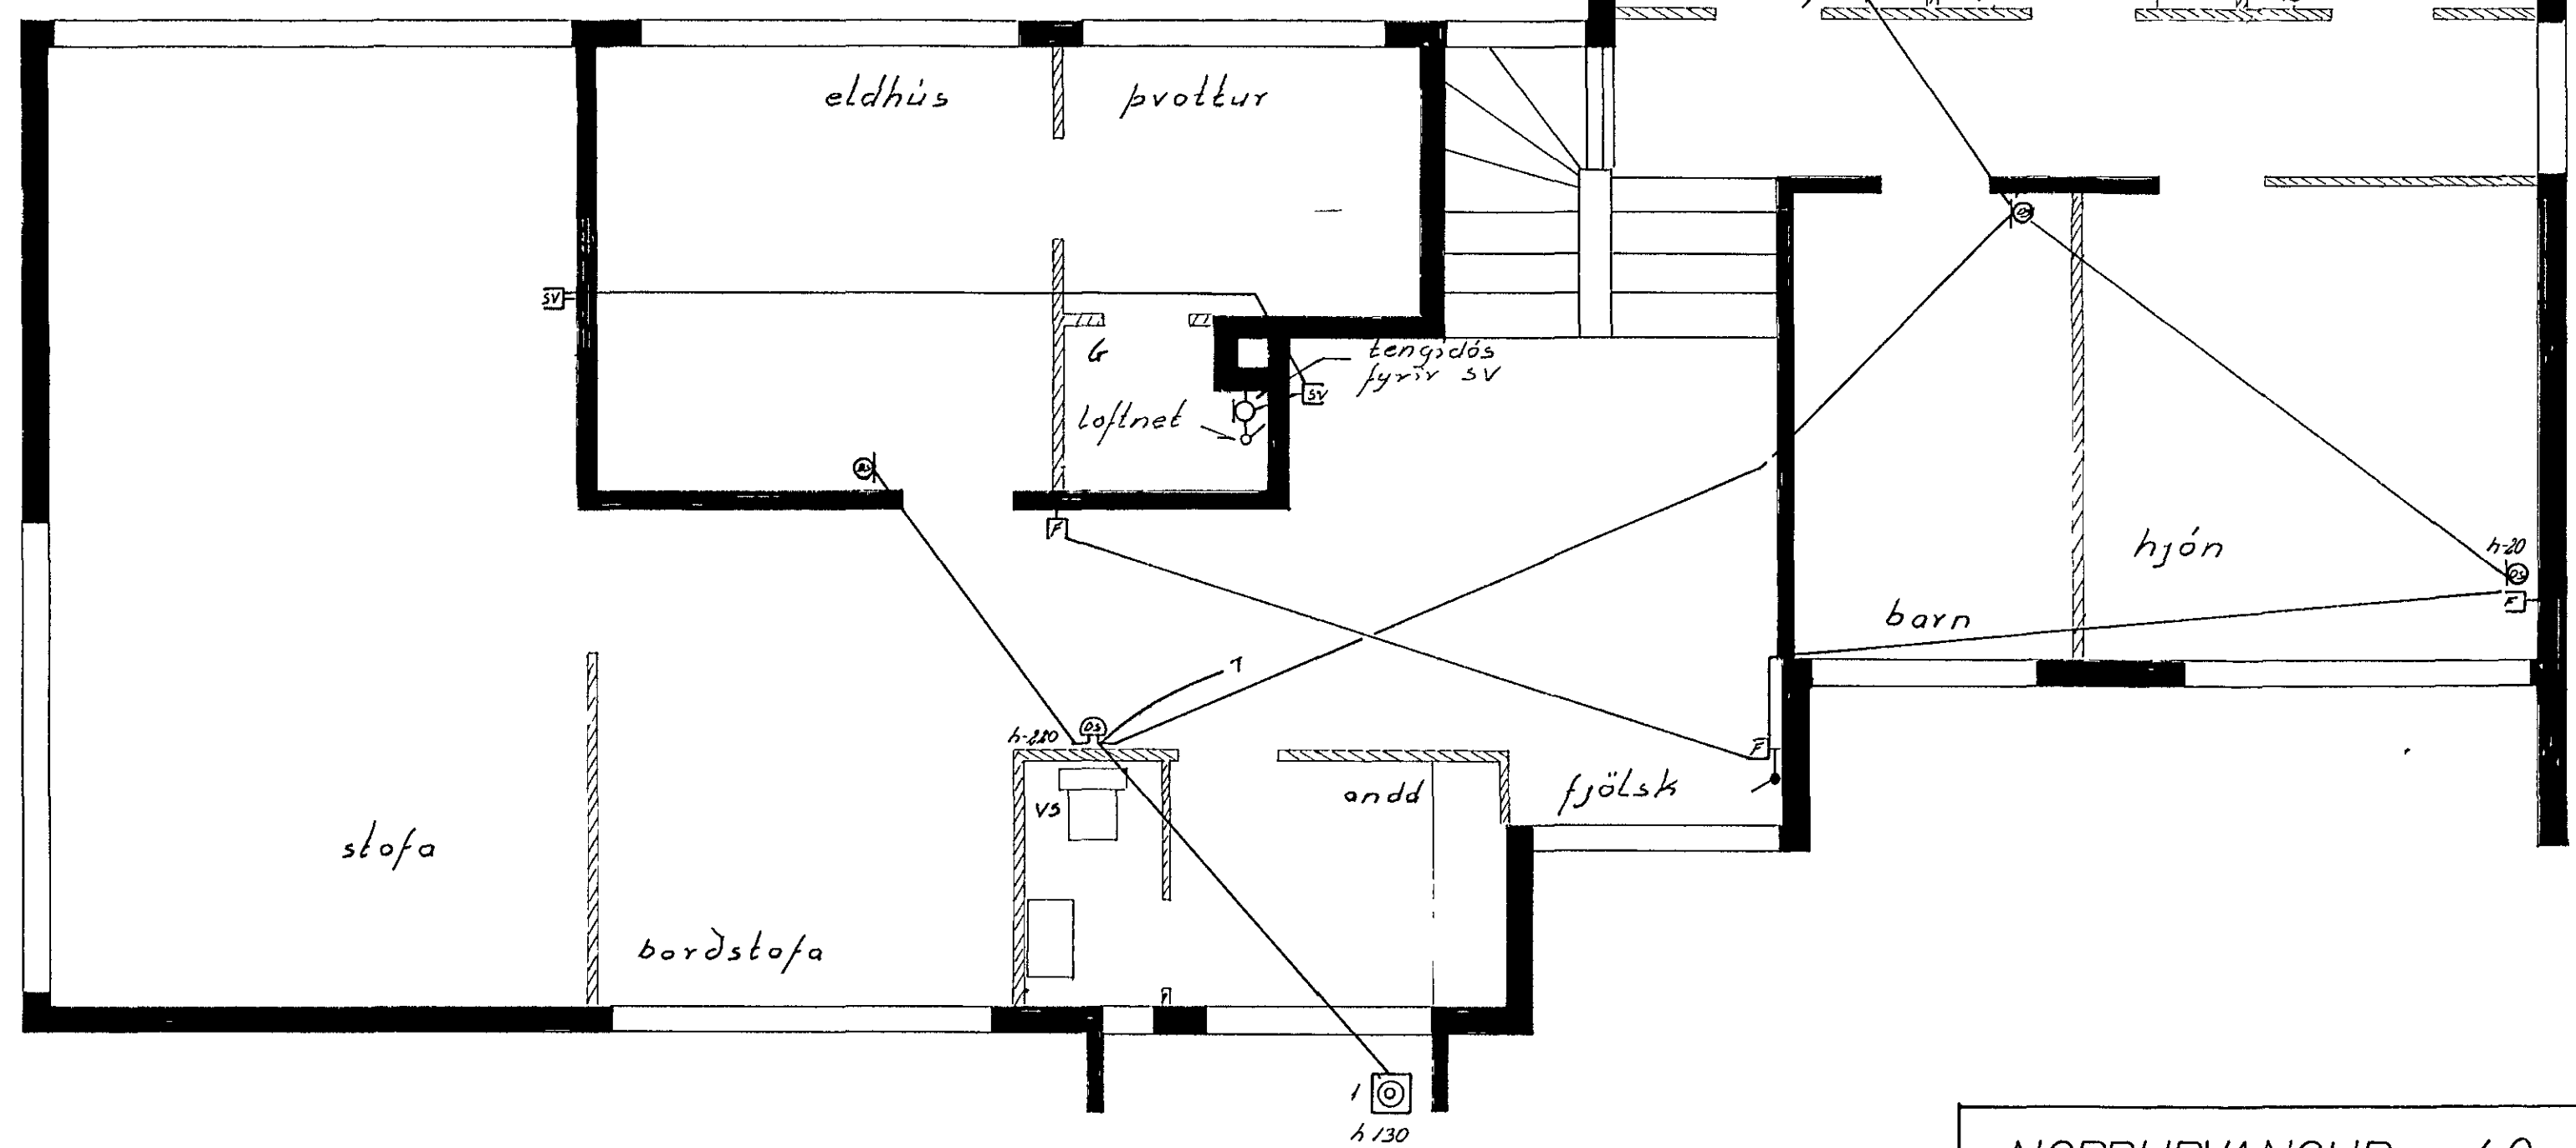


jarðsamband tengist  
járnalagn og vatns-  
inntaki

snid A-A

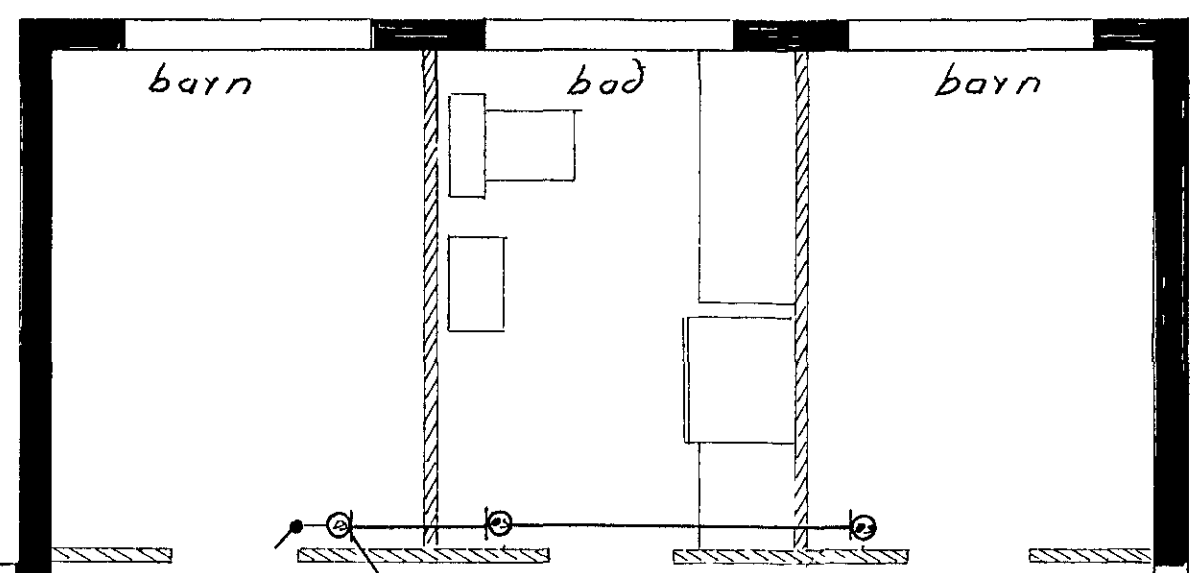

NORDURVANGUR 40		
rafloagn	verk 74008	no 3/3
símalagnir snid A-A	mál	1 50
	dags	juni '74
		Guðm. Gar. Jónsson