
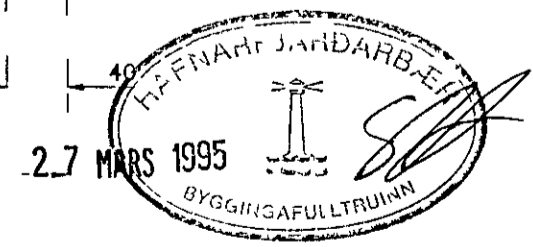
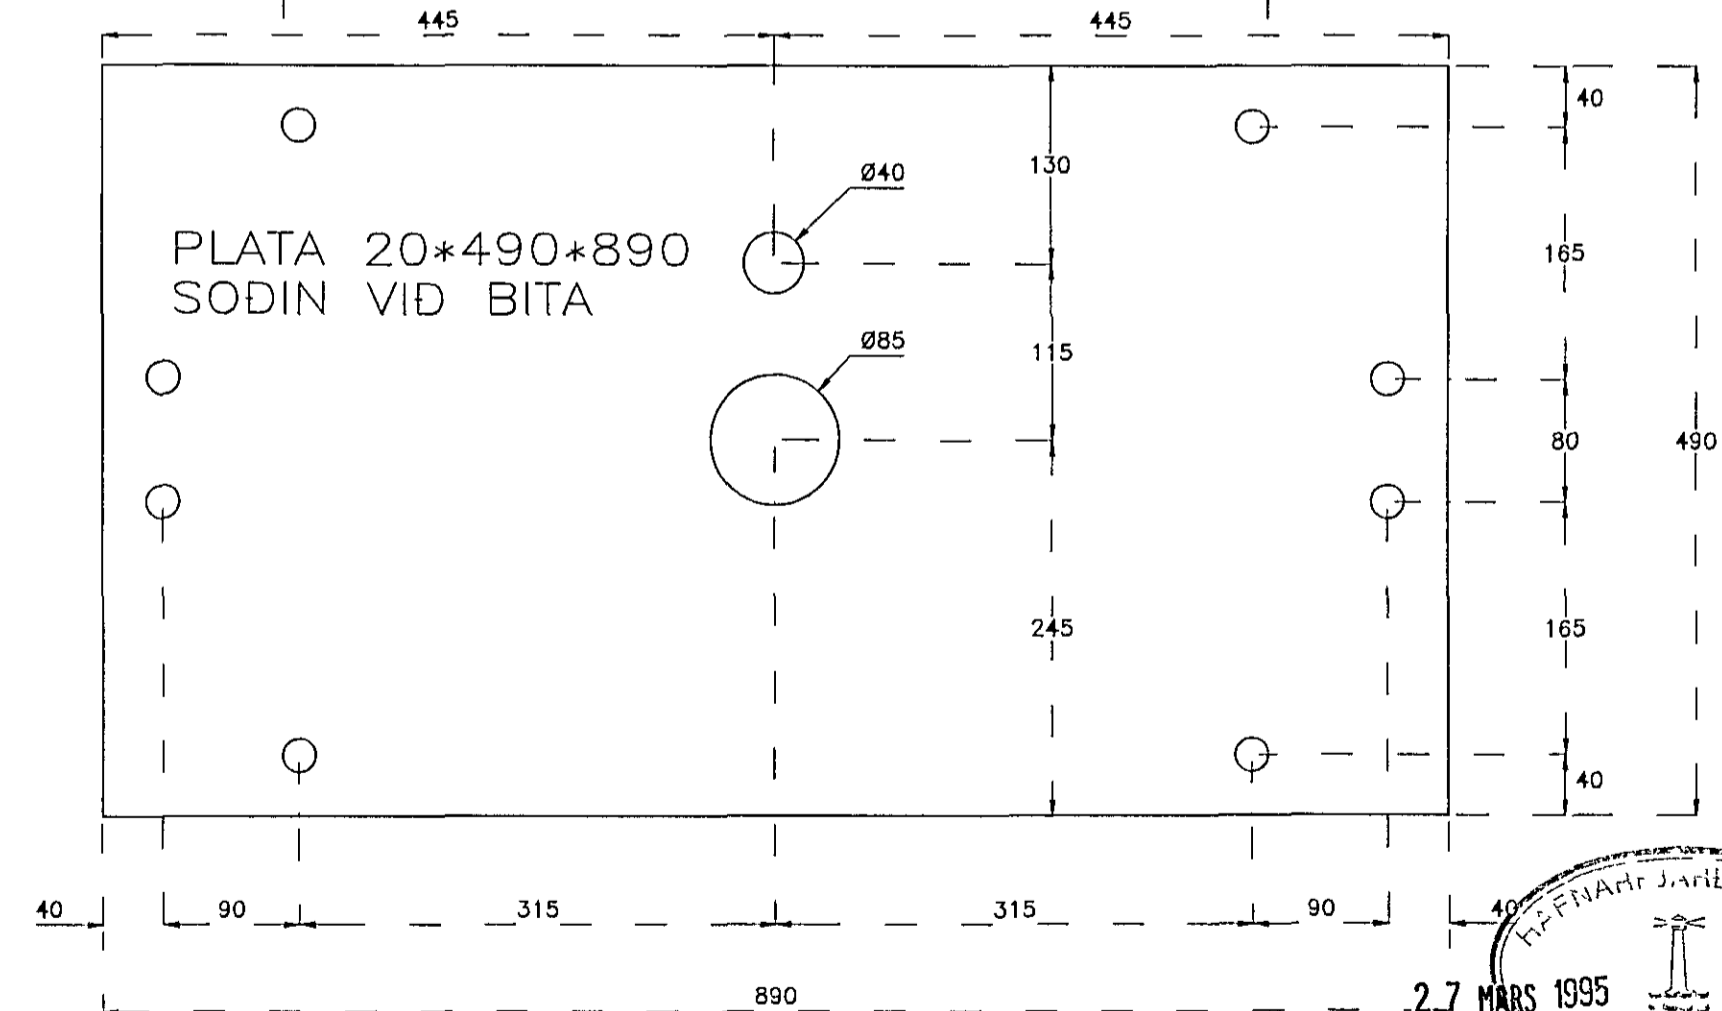
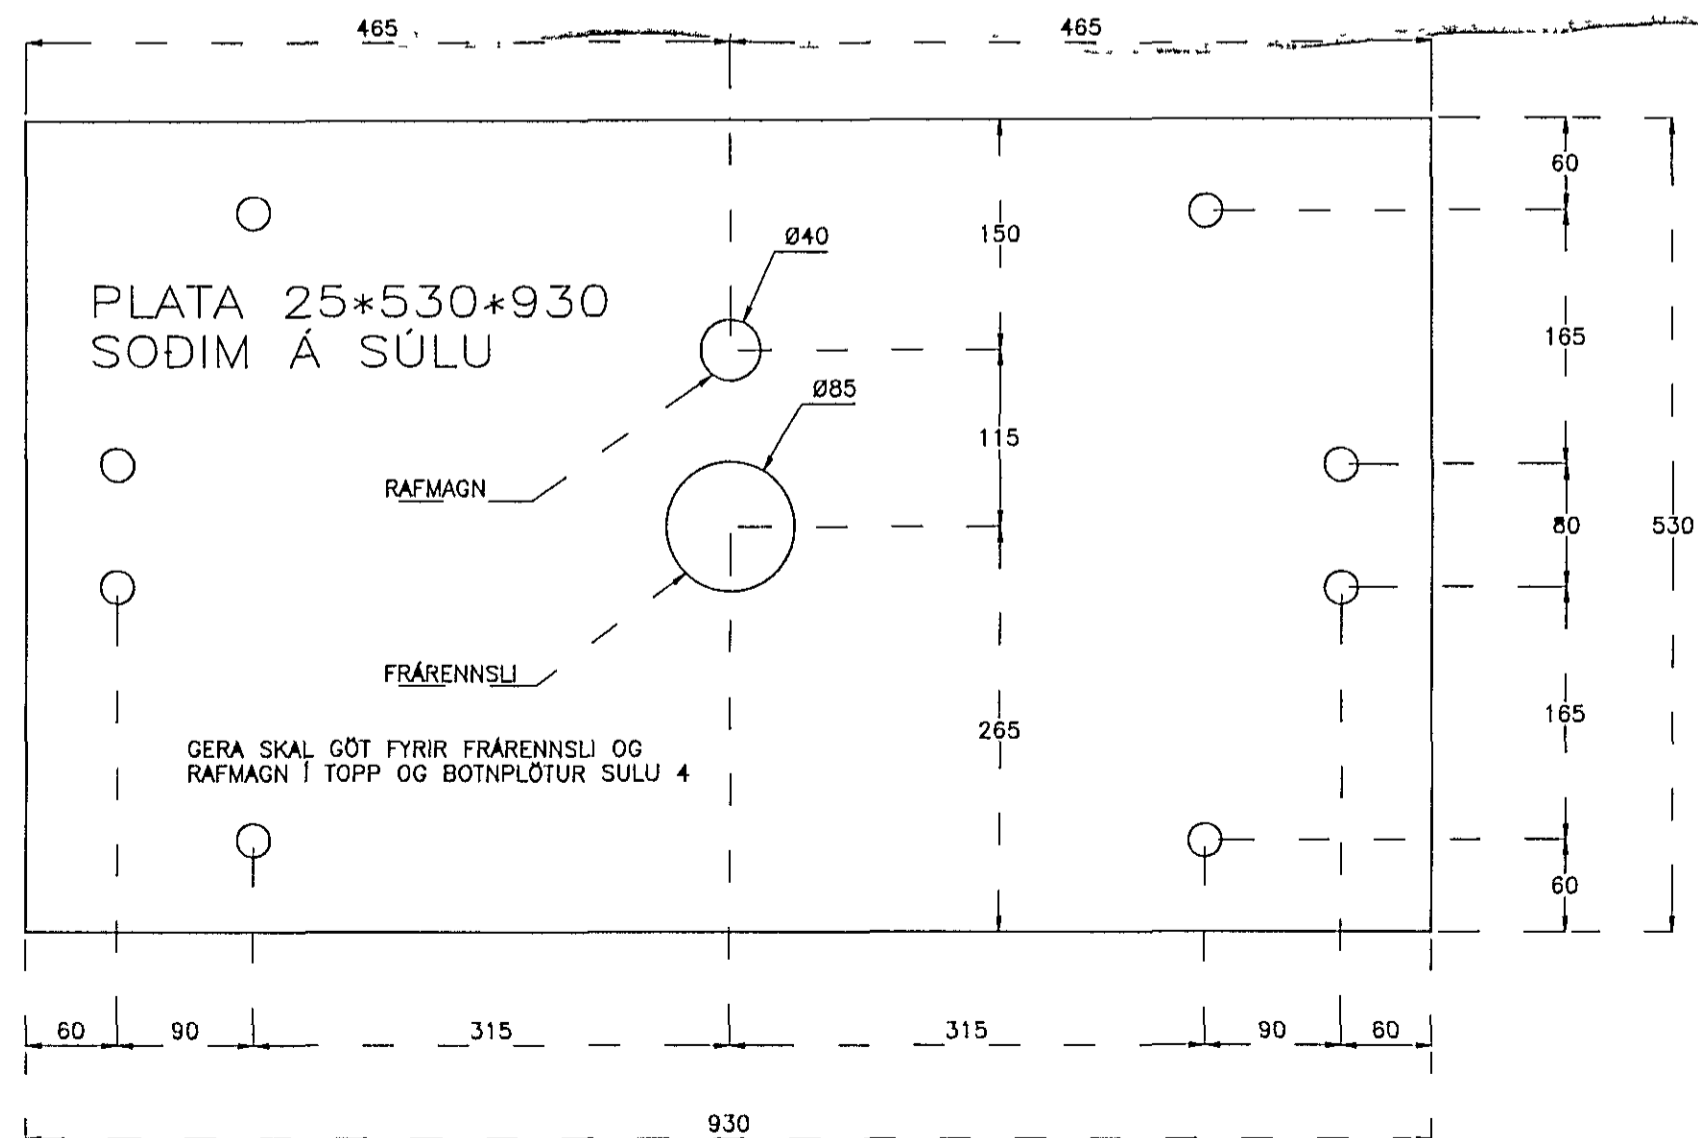
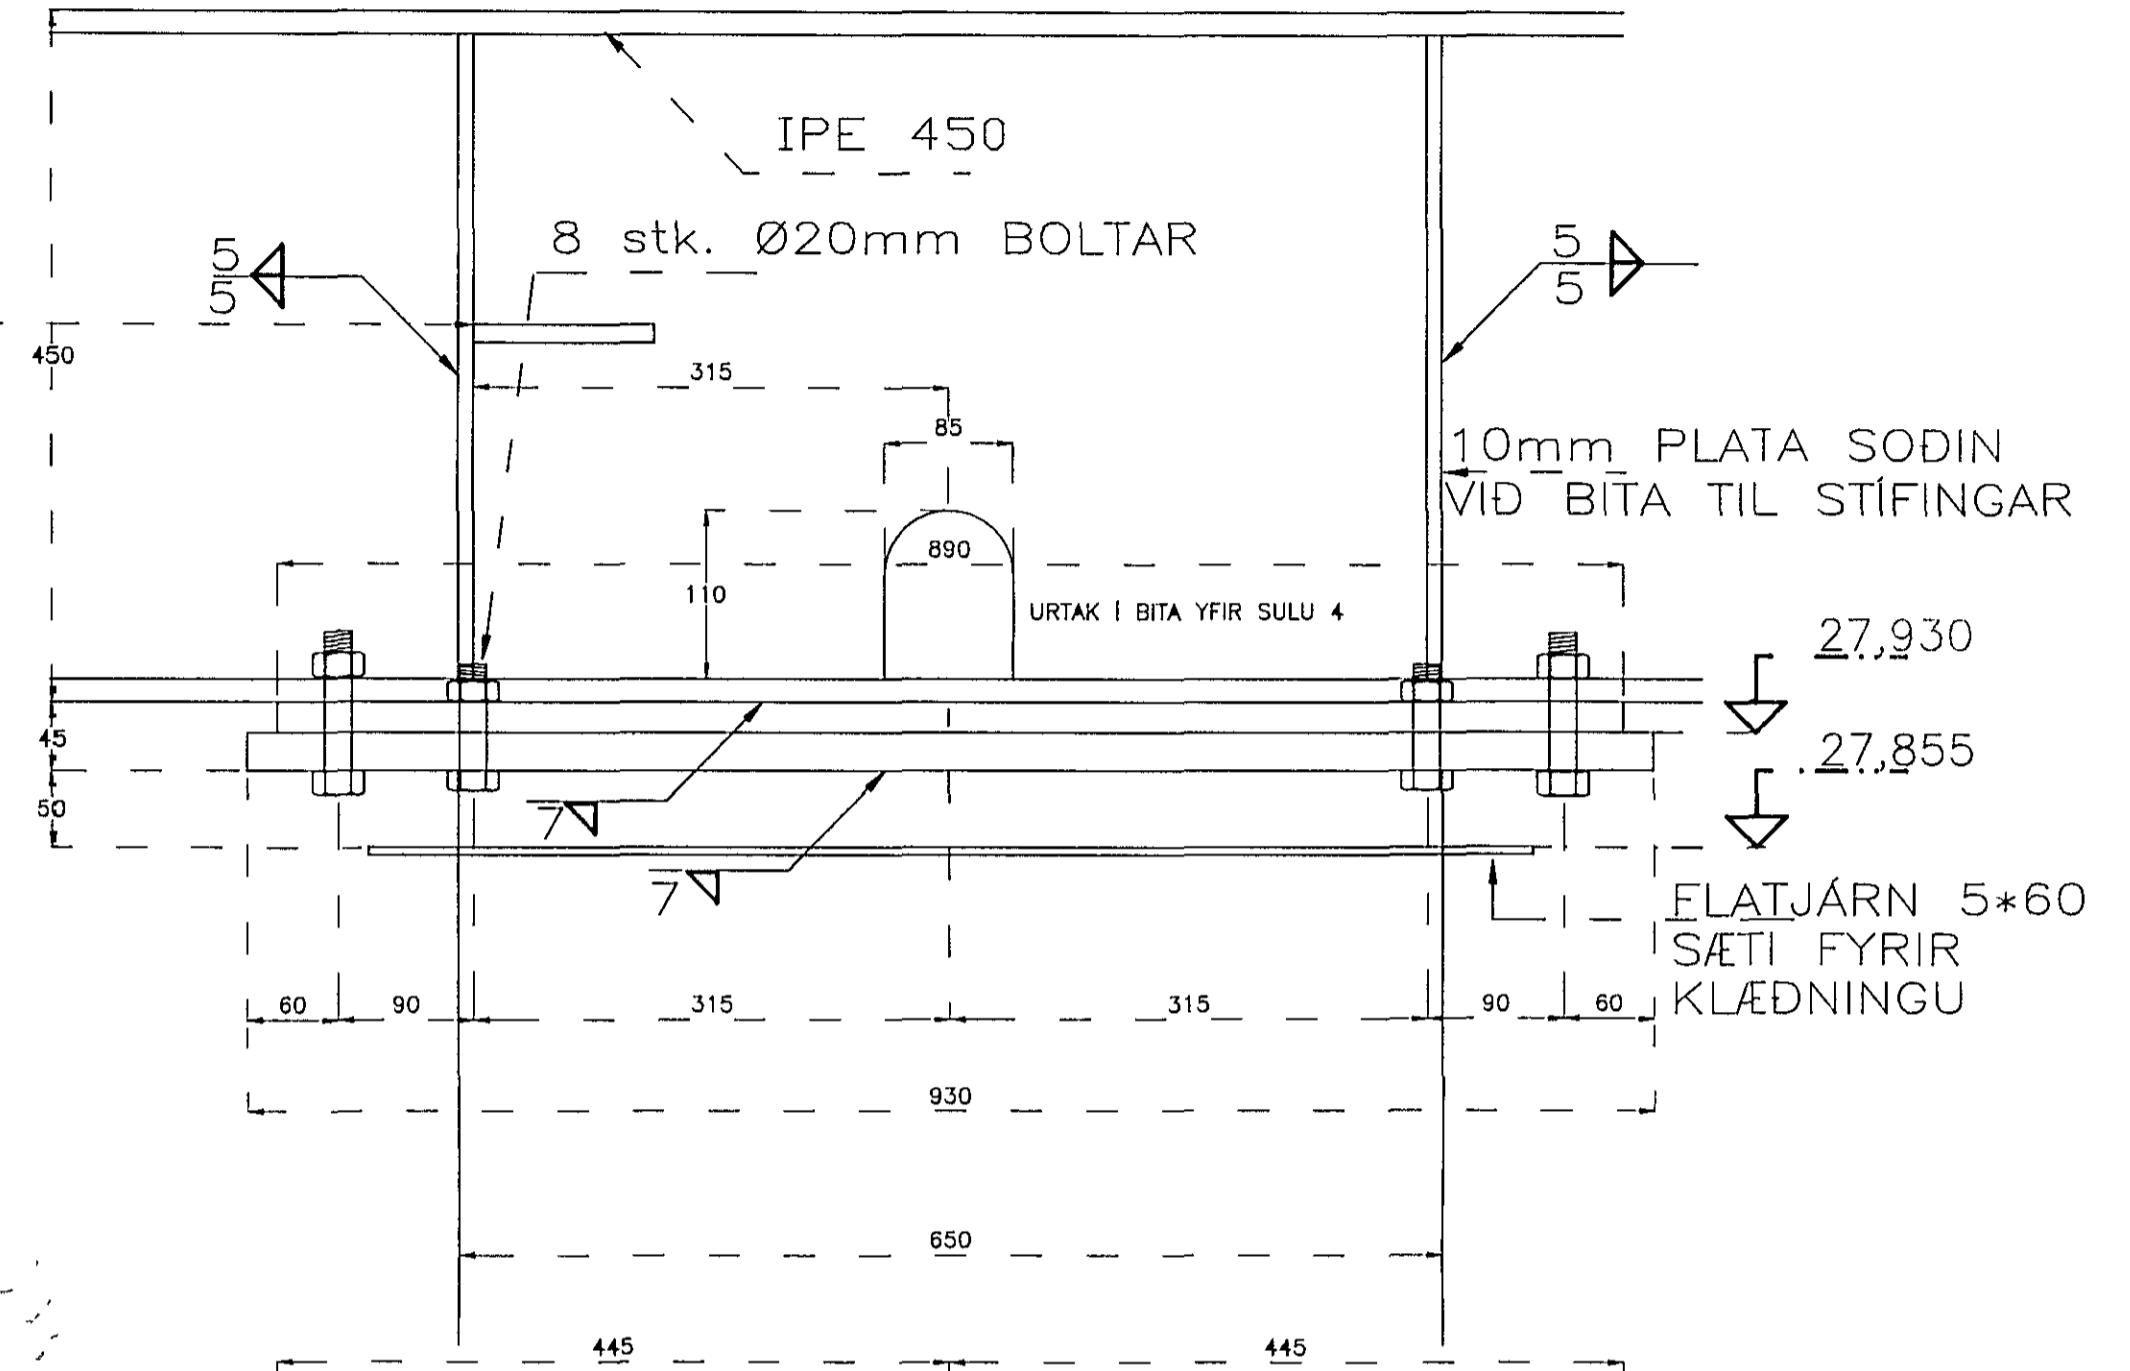


H3

TENGING HÖFUÐBITA VIÐ SÚLU 250*650

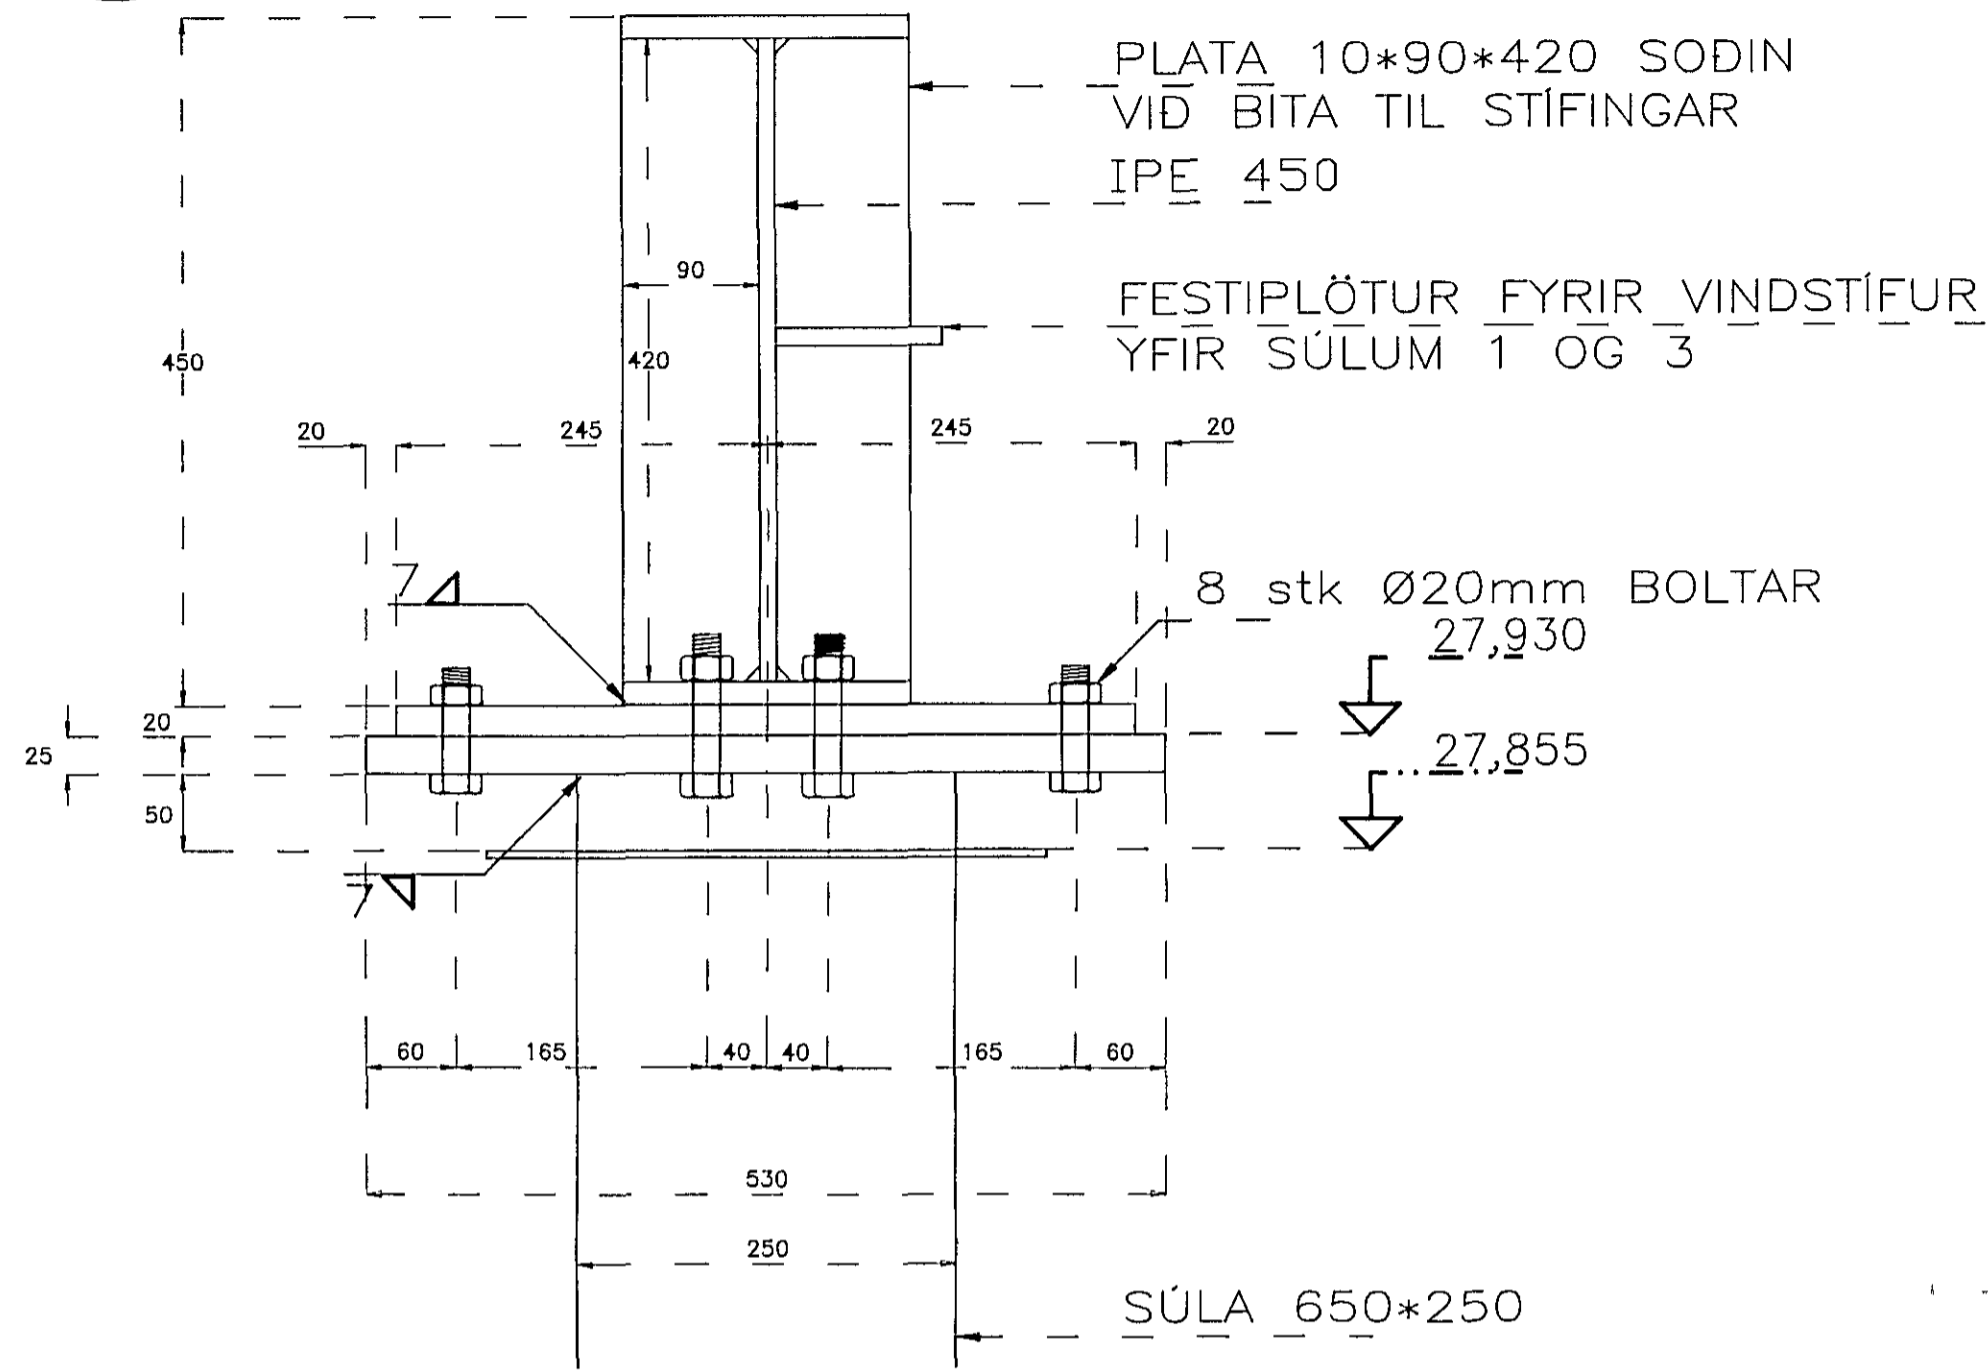

VERKFRÆDISTOFA STEFÁNS GUÐBERGSSONAR, SÍÐUMULA 33, S 681590

OLÍUFÉLAGIÐ H/F-REYKJAVÍKURVEGI 54-HAFNARFI.
ENDURBYGGING - BENSÍNSTÖÐVAR-STÁLSKYGGNI
TENGING HÖFUÐBITA VIÐ SÚLU 250*650

SKRÁ2164HOF1 MELIKVARDI 1:5 VERKN 95-216 TEIKN 4

DAGS22-02-95 HANNAÐ de S TEIKNAD de S SAMP Skýlan Guðbergsson