
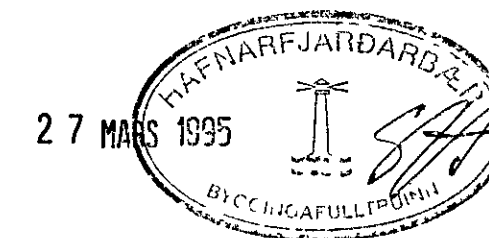
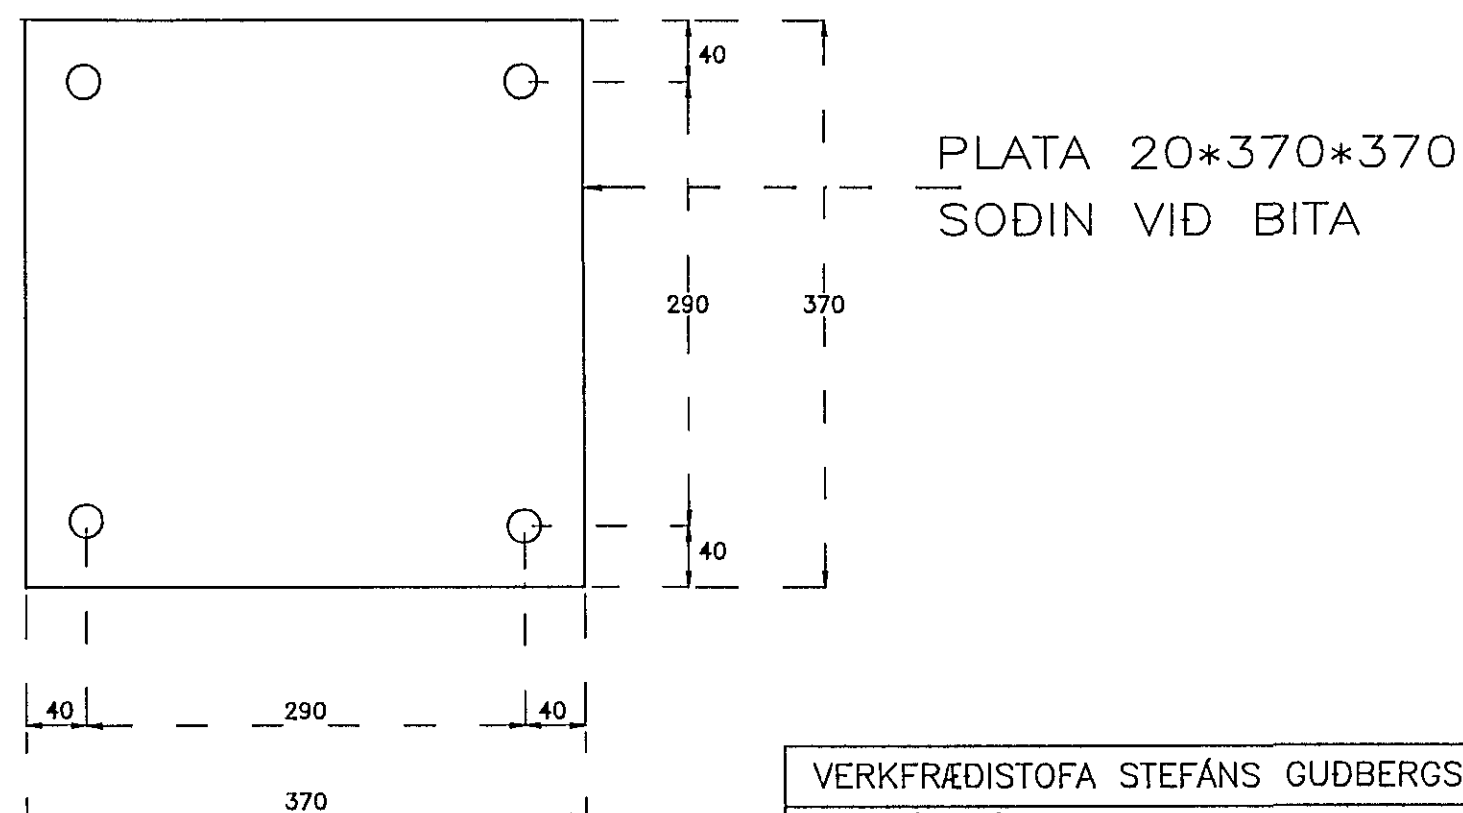
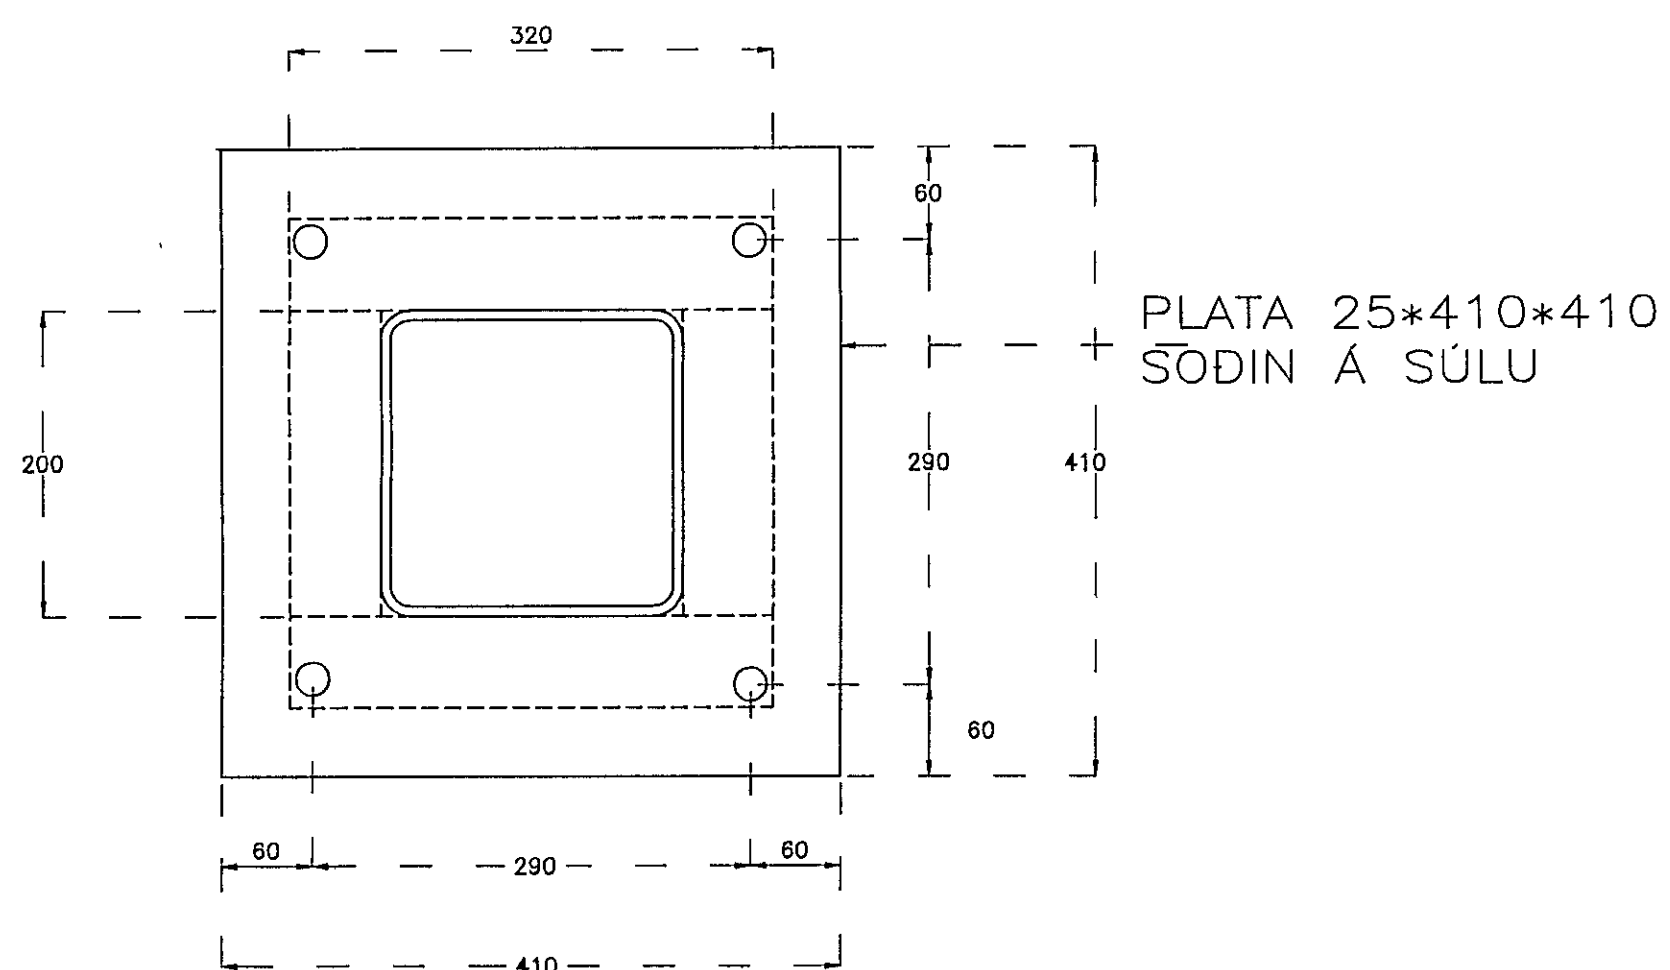
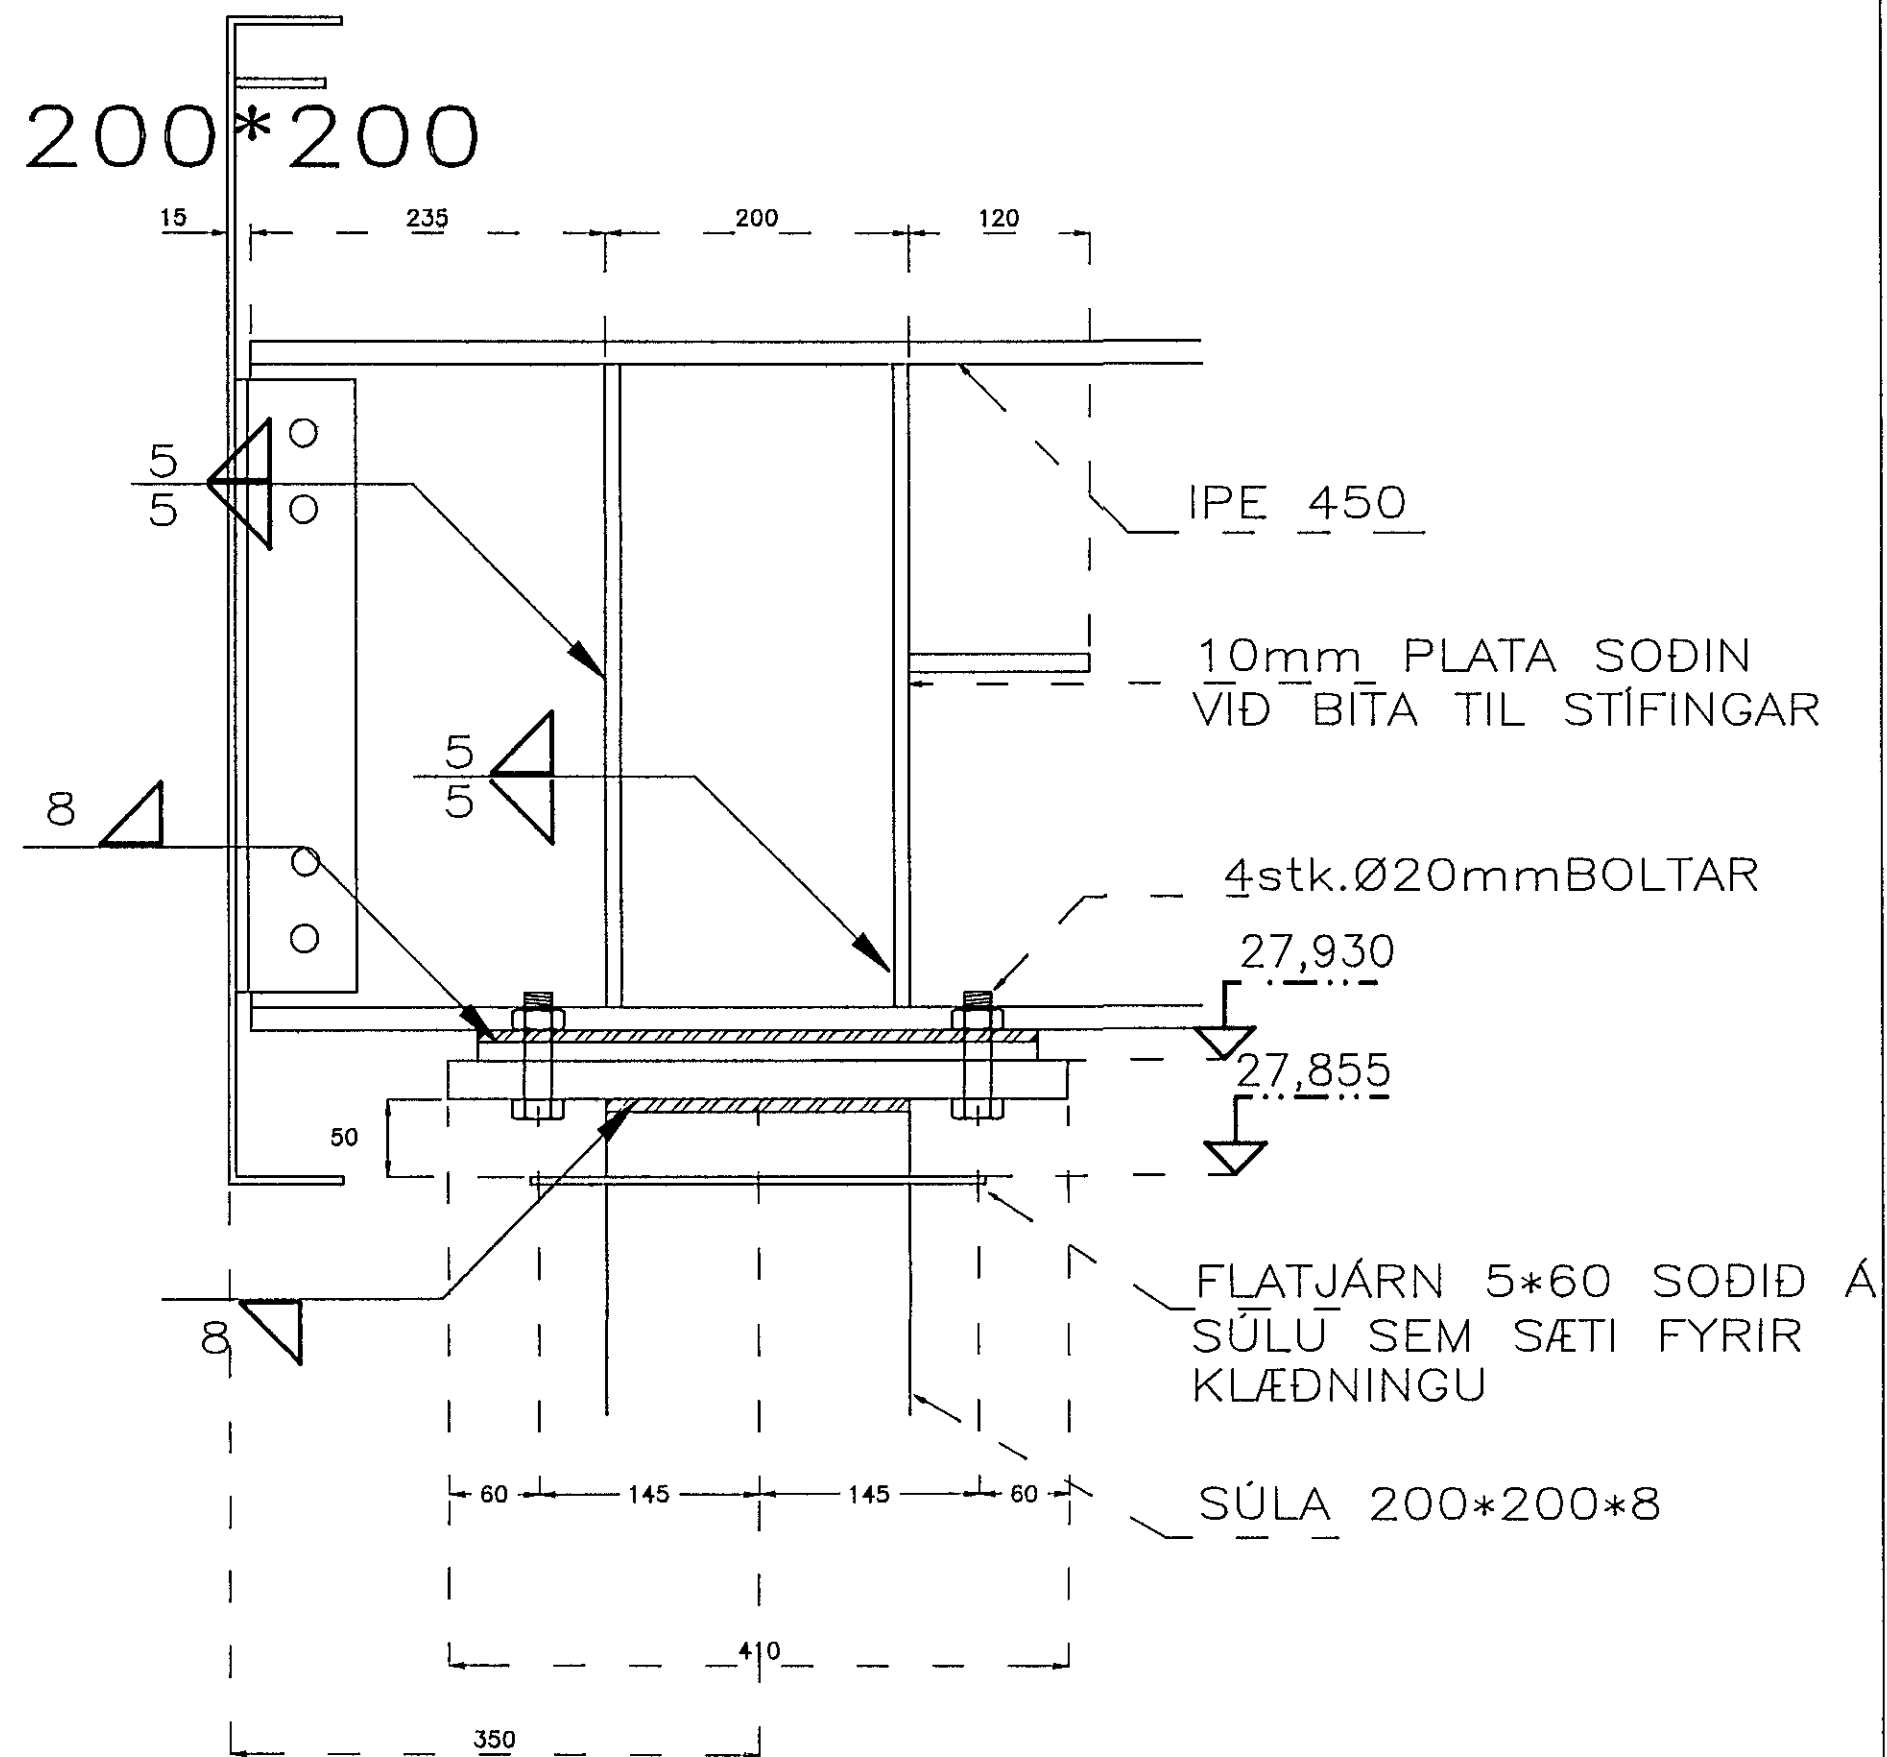


H2

# TENGING HÖFUDBITA VID SÚLU 200\*200

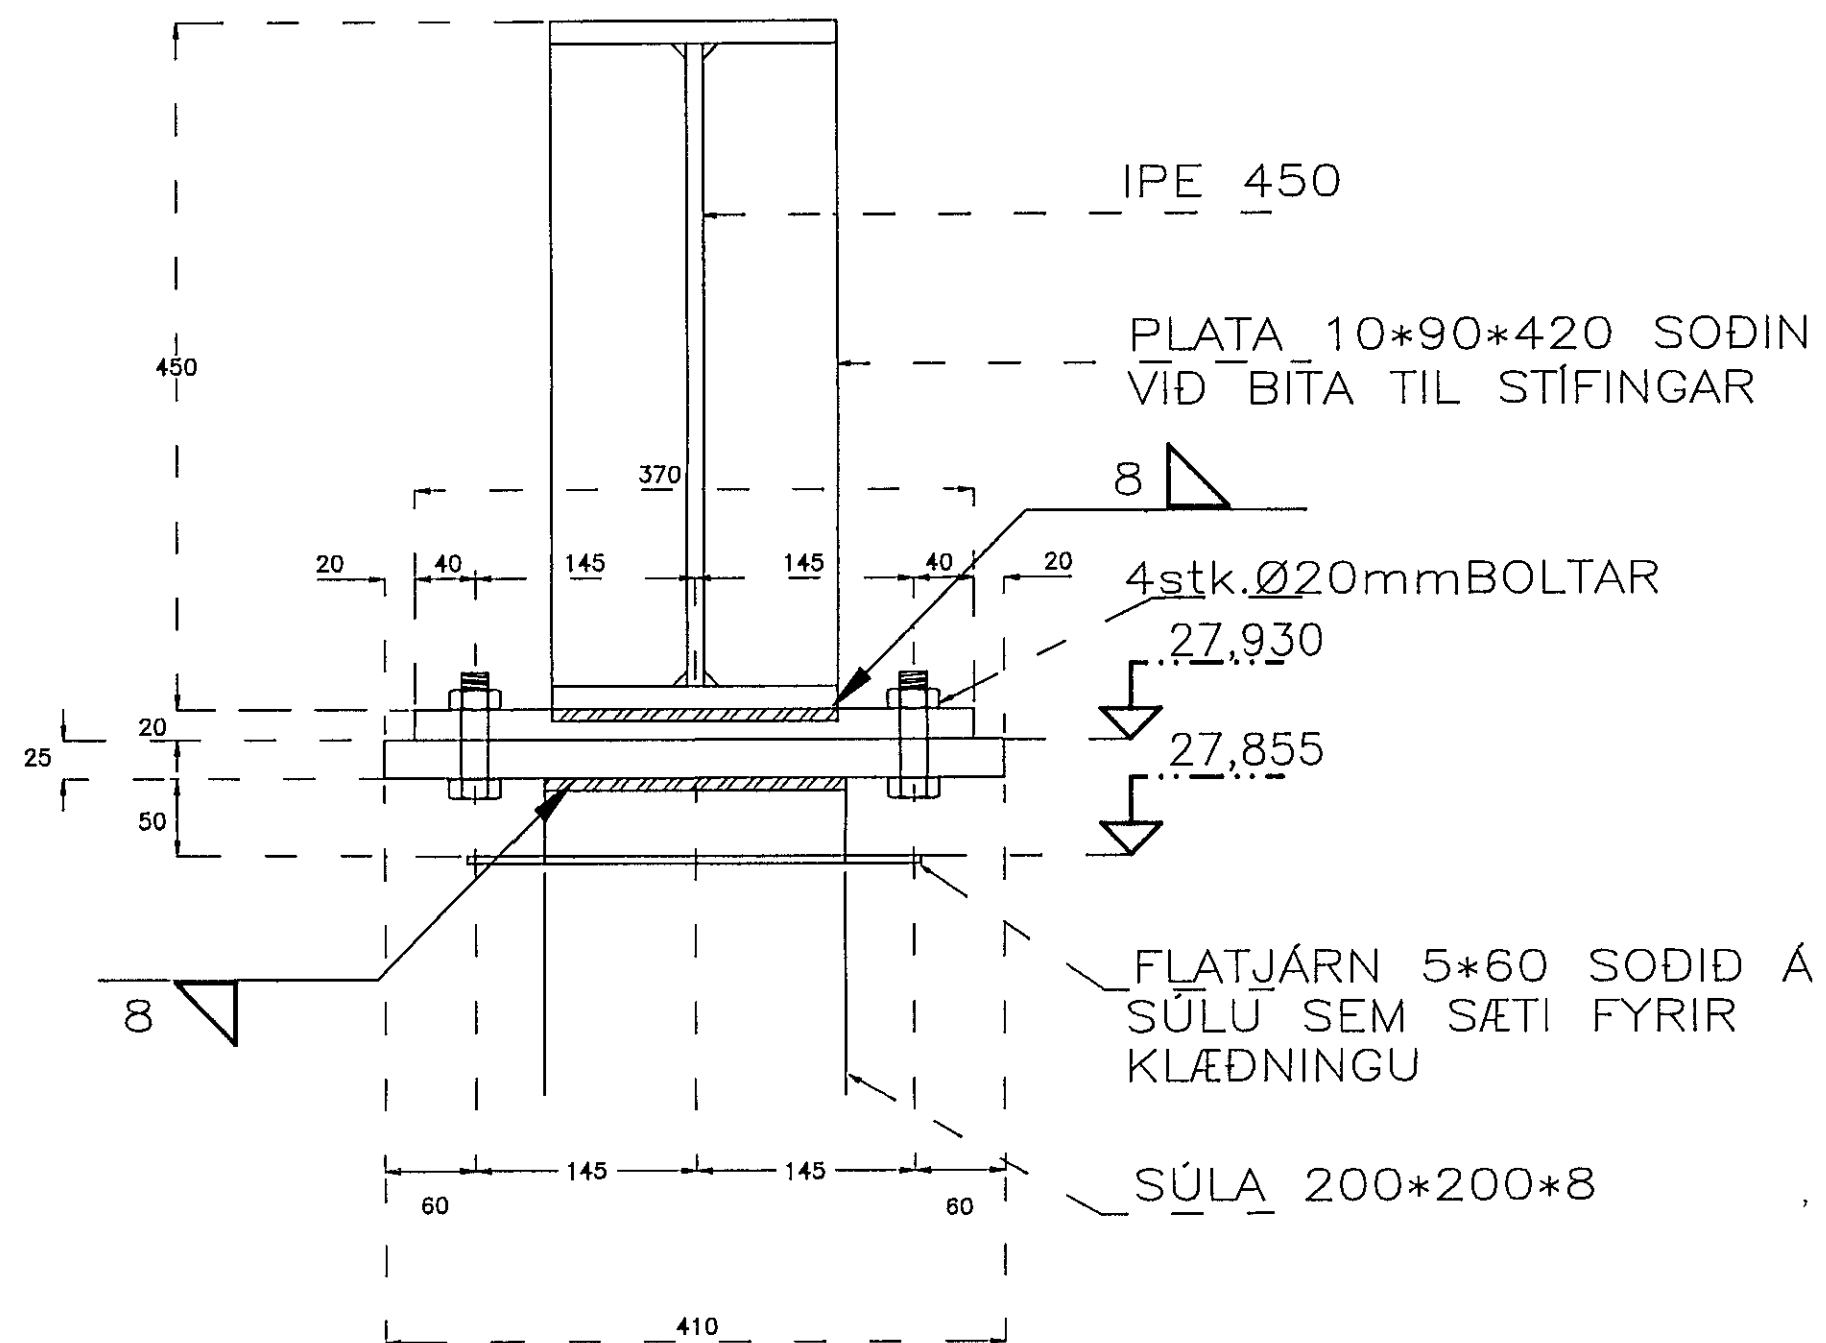

VERKFRÆDISTOFA STEFÁNS GUÐBERGSSONAR, SÍÐUMULA 33, S:681590			
OLÍUFÉLAGIÐ H/F-REYKJAVÍKURVEGI 54-HAFNARFI.			
ENDURBYGGING - BENSINSTÖÐVAR-STÁLKYGGNI			
TENGING HÖFUDBITA VID SÚLU 200*200			
SKRA 2165H-S1	MELIKVARDI 1:5	VERKN 95-216	TEIKN 5
DAGS 22-02-95	HANNAÐ DE S	TEIKNAD DE S	SAMP Stefán Guðbergsson