



K2

# SAMSETNING KANTS Á HORNUM

## SNID A-A

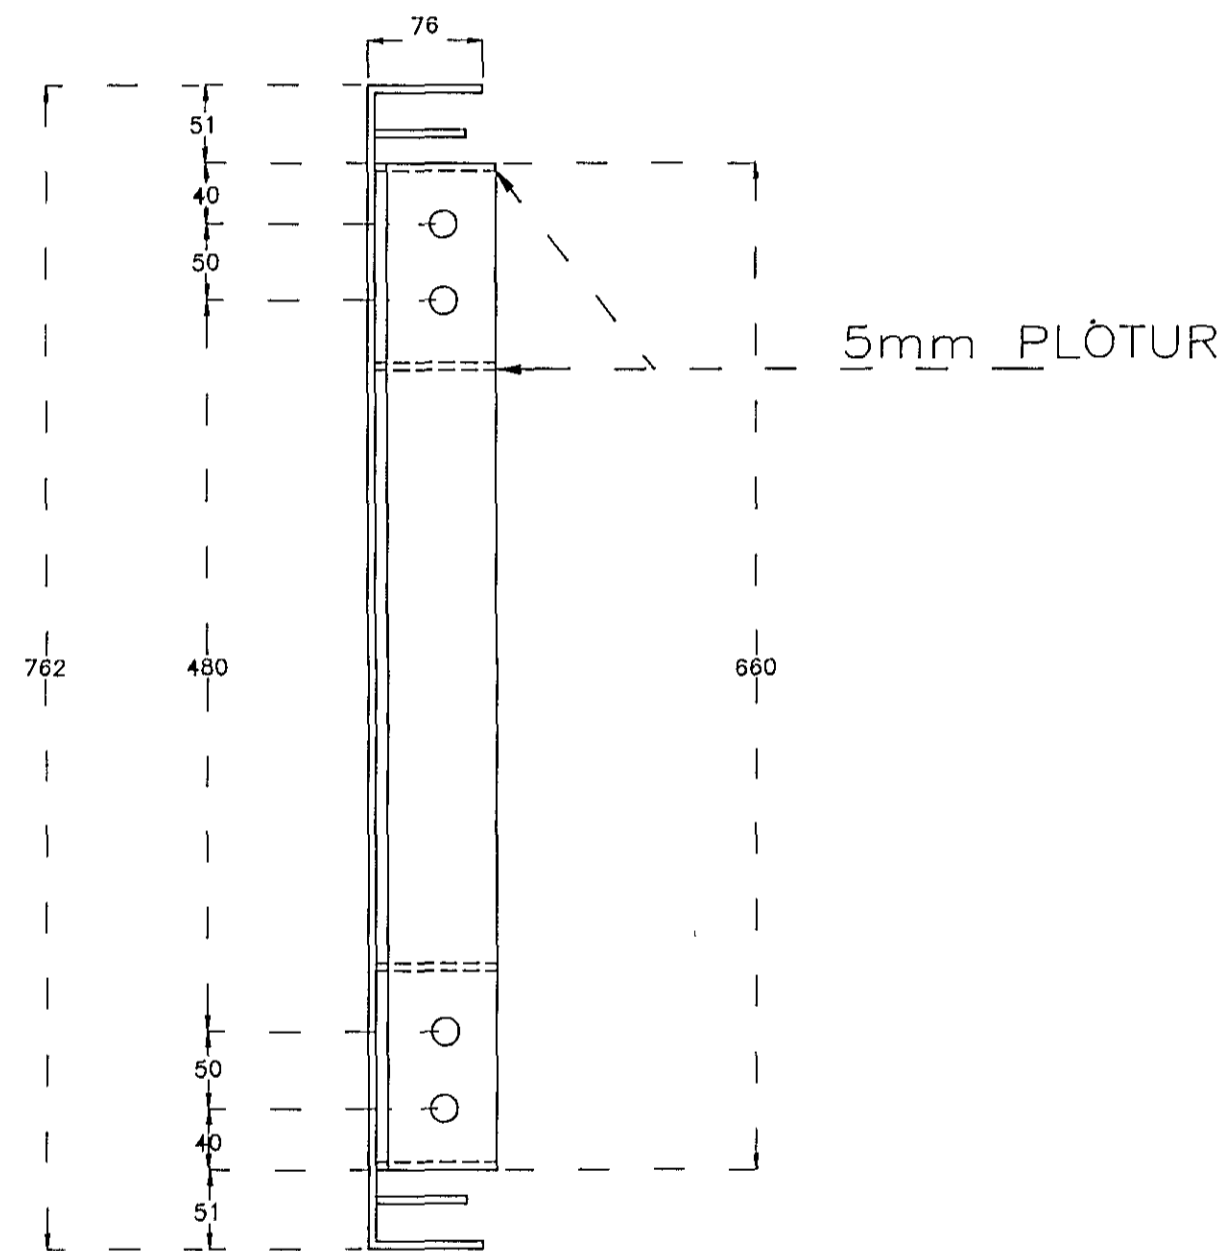

## SNID Í HORN Á KANTI M 1:2

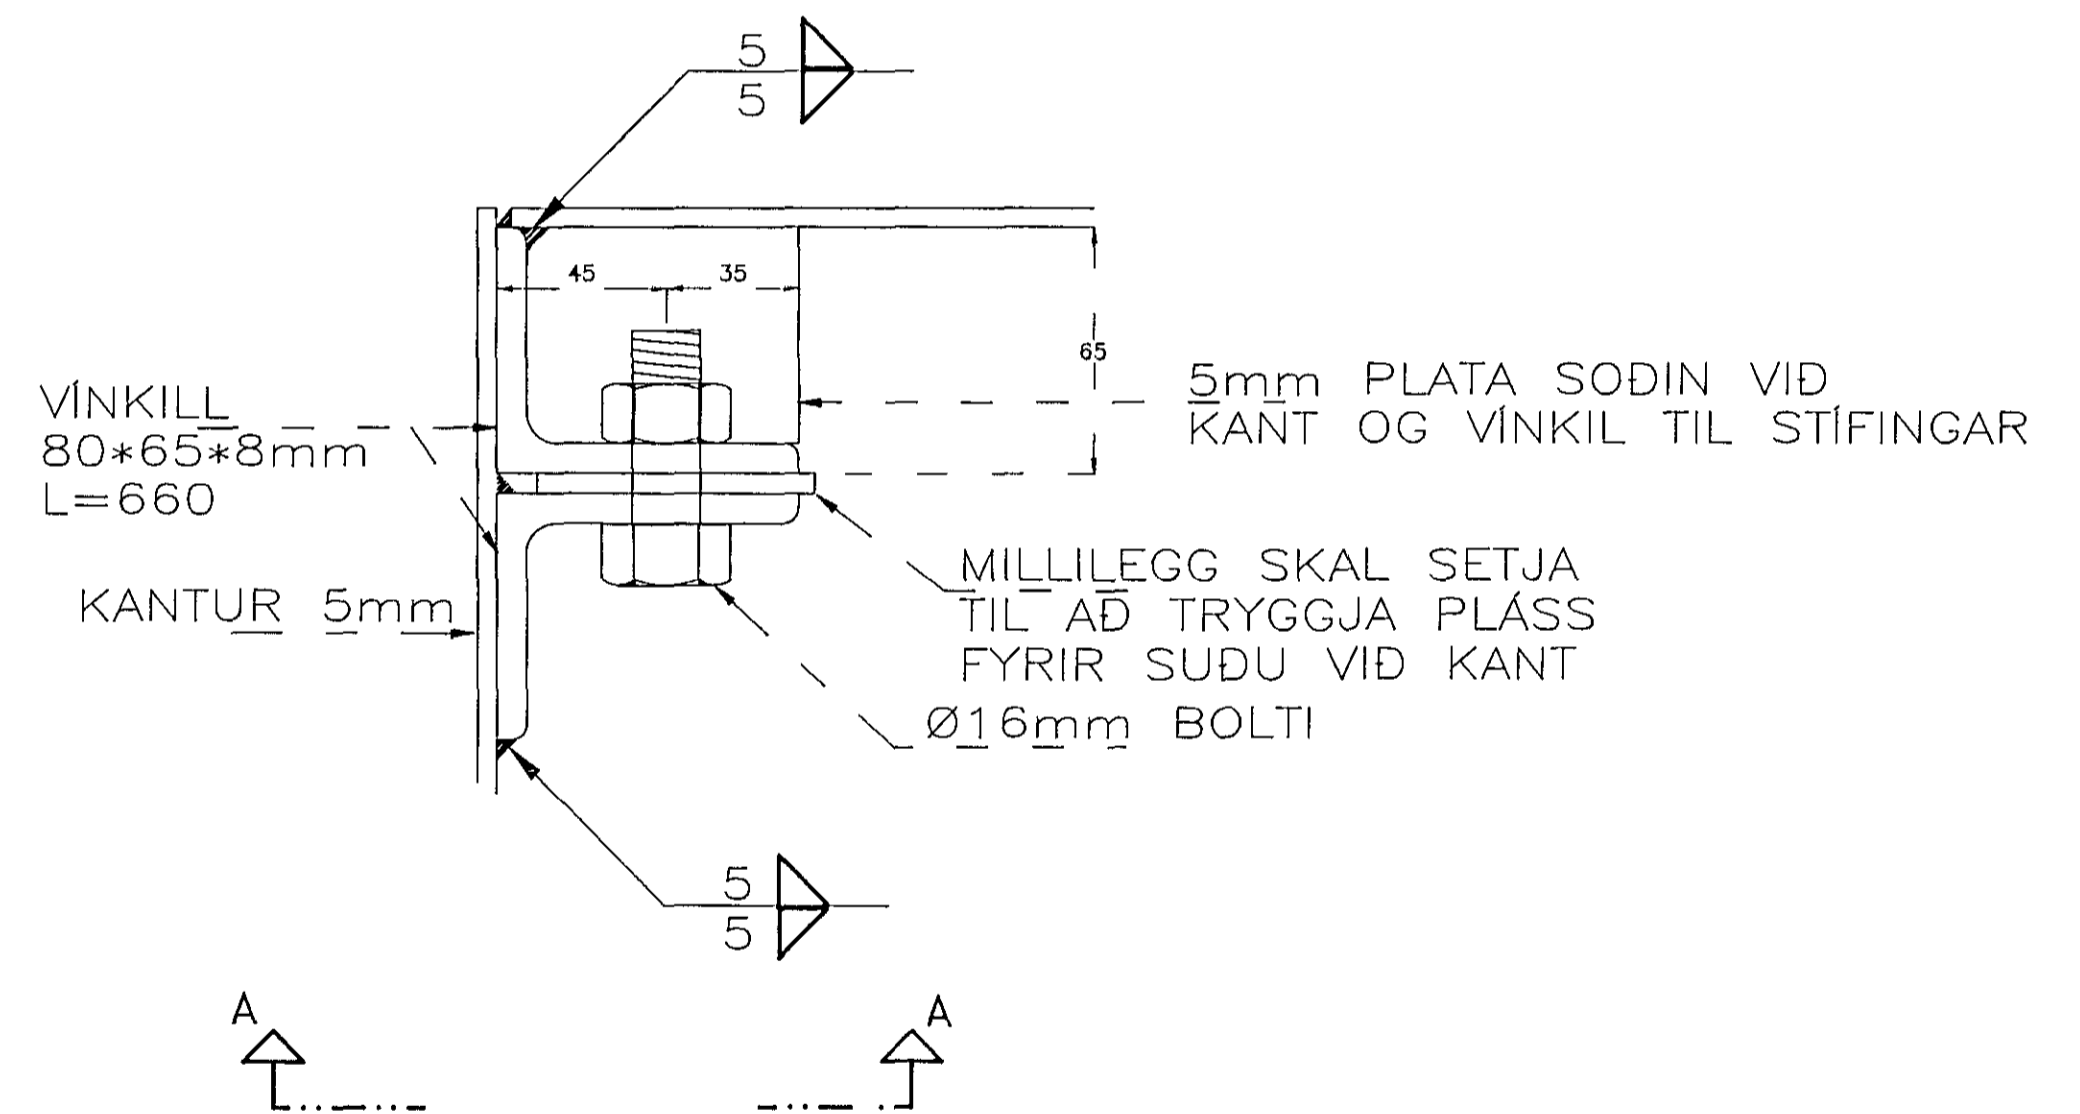

27 MARS 1995

VERKFRÆDISTOFA STEFÁNS GUDBERGSSONAR, SÍÐUMÚLA 33, S 681590			
OLÍUFÉLAGIÐ H/F-REYKJARVÍKURVEGI 54-HAFNARFI. ENDURBYGGING - BENSINSTÖÐVAR-STÁLSKYGGNI SAMSETNING KANTS Á HORNUM			
SKRÁ 21613K-H	MÆLIKVARDI 1:5/1:2	VERKN 95-216	TEIKN 13
DAGS 17-02-95	HANNAÐ TEIKNAD	TEIKNAD ØS	SAMP <i>[Signature]</i>