



H5



SAMSETNINGAR YFIR SÚLUM 2 OG 4  
M 1:5

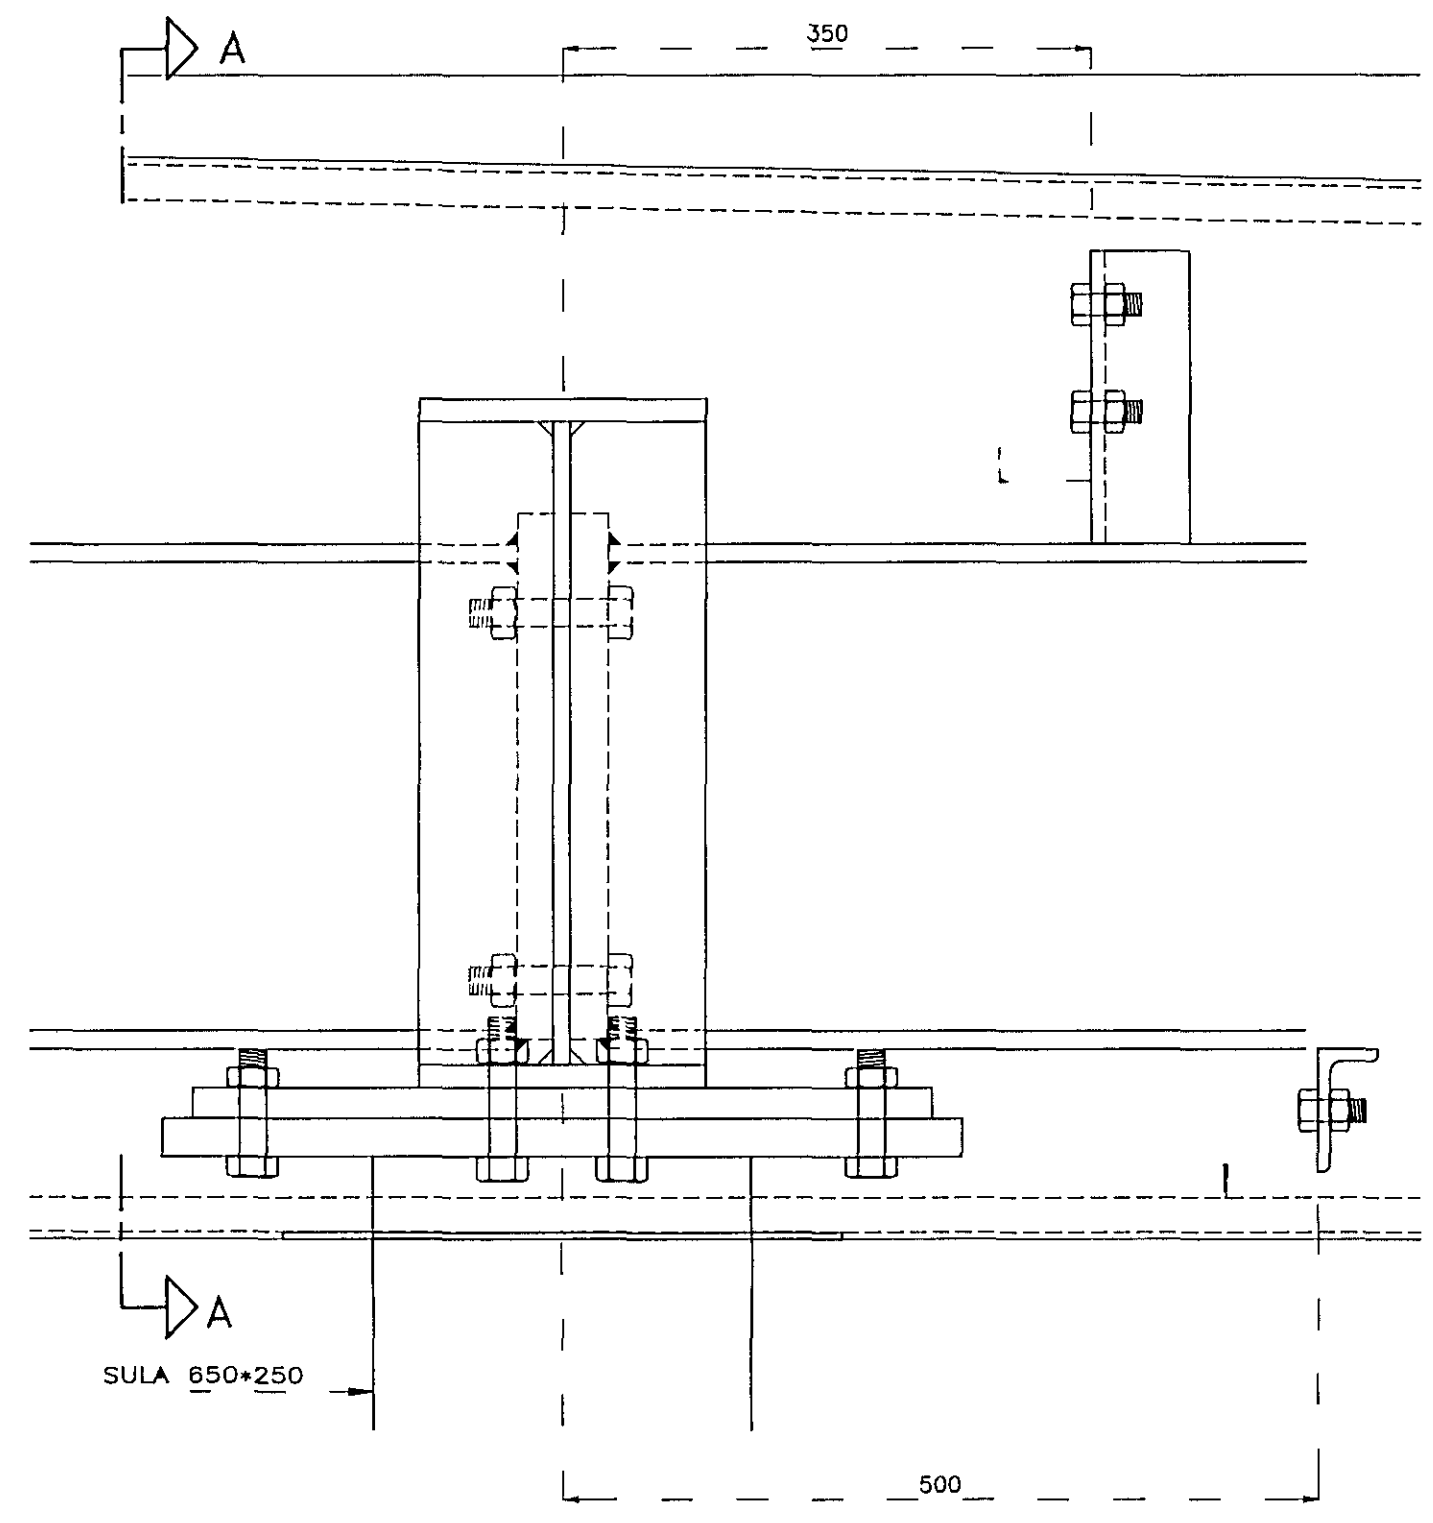

SNID A - A  
M 1:5

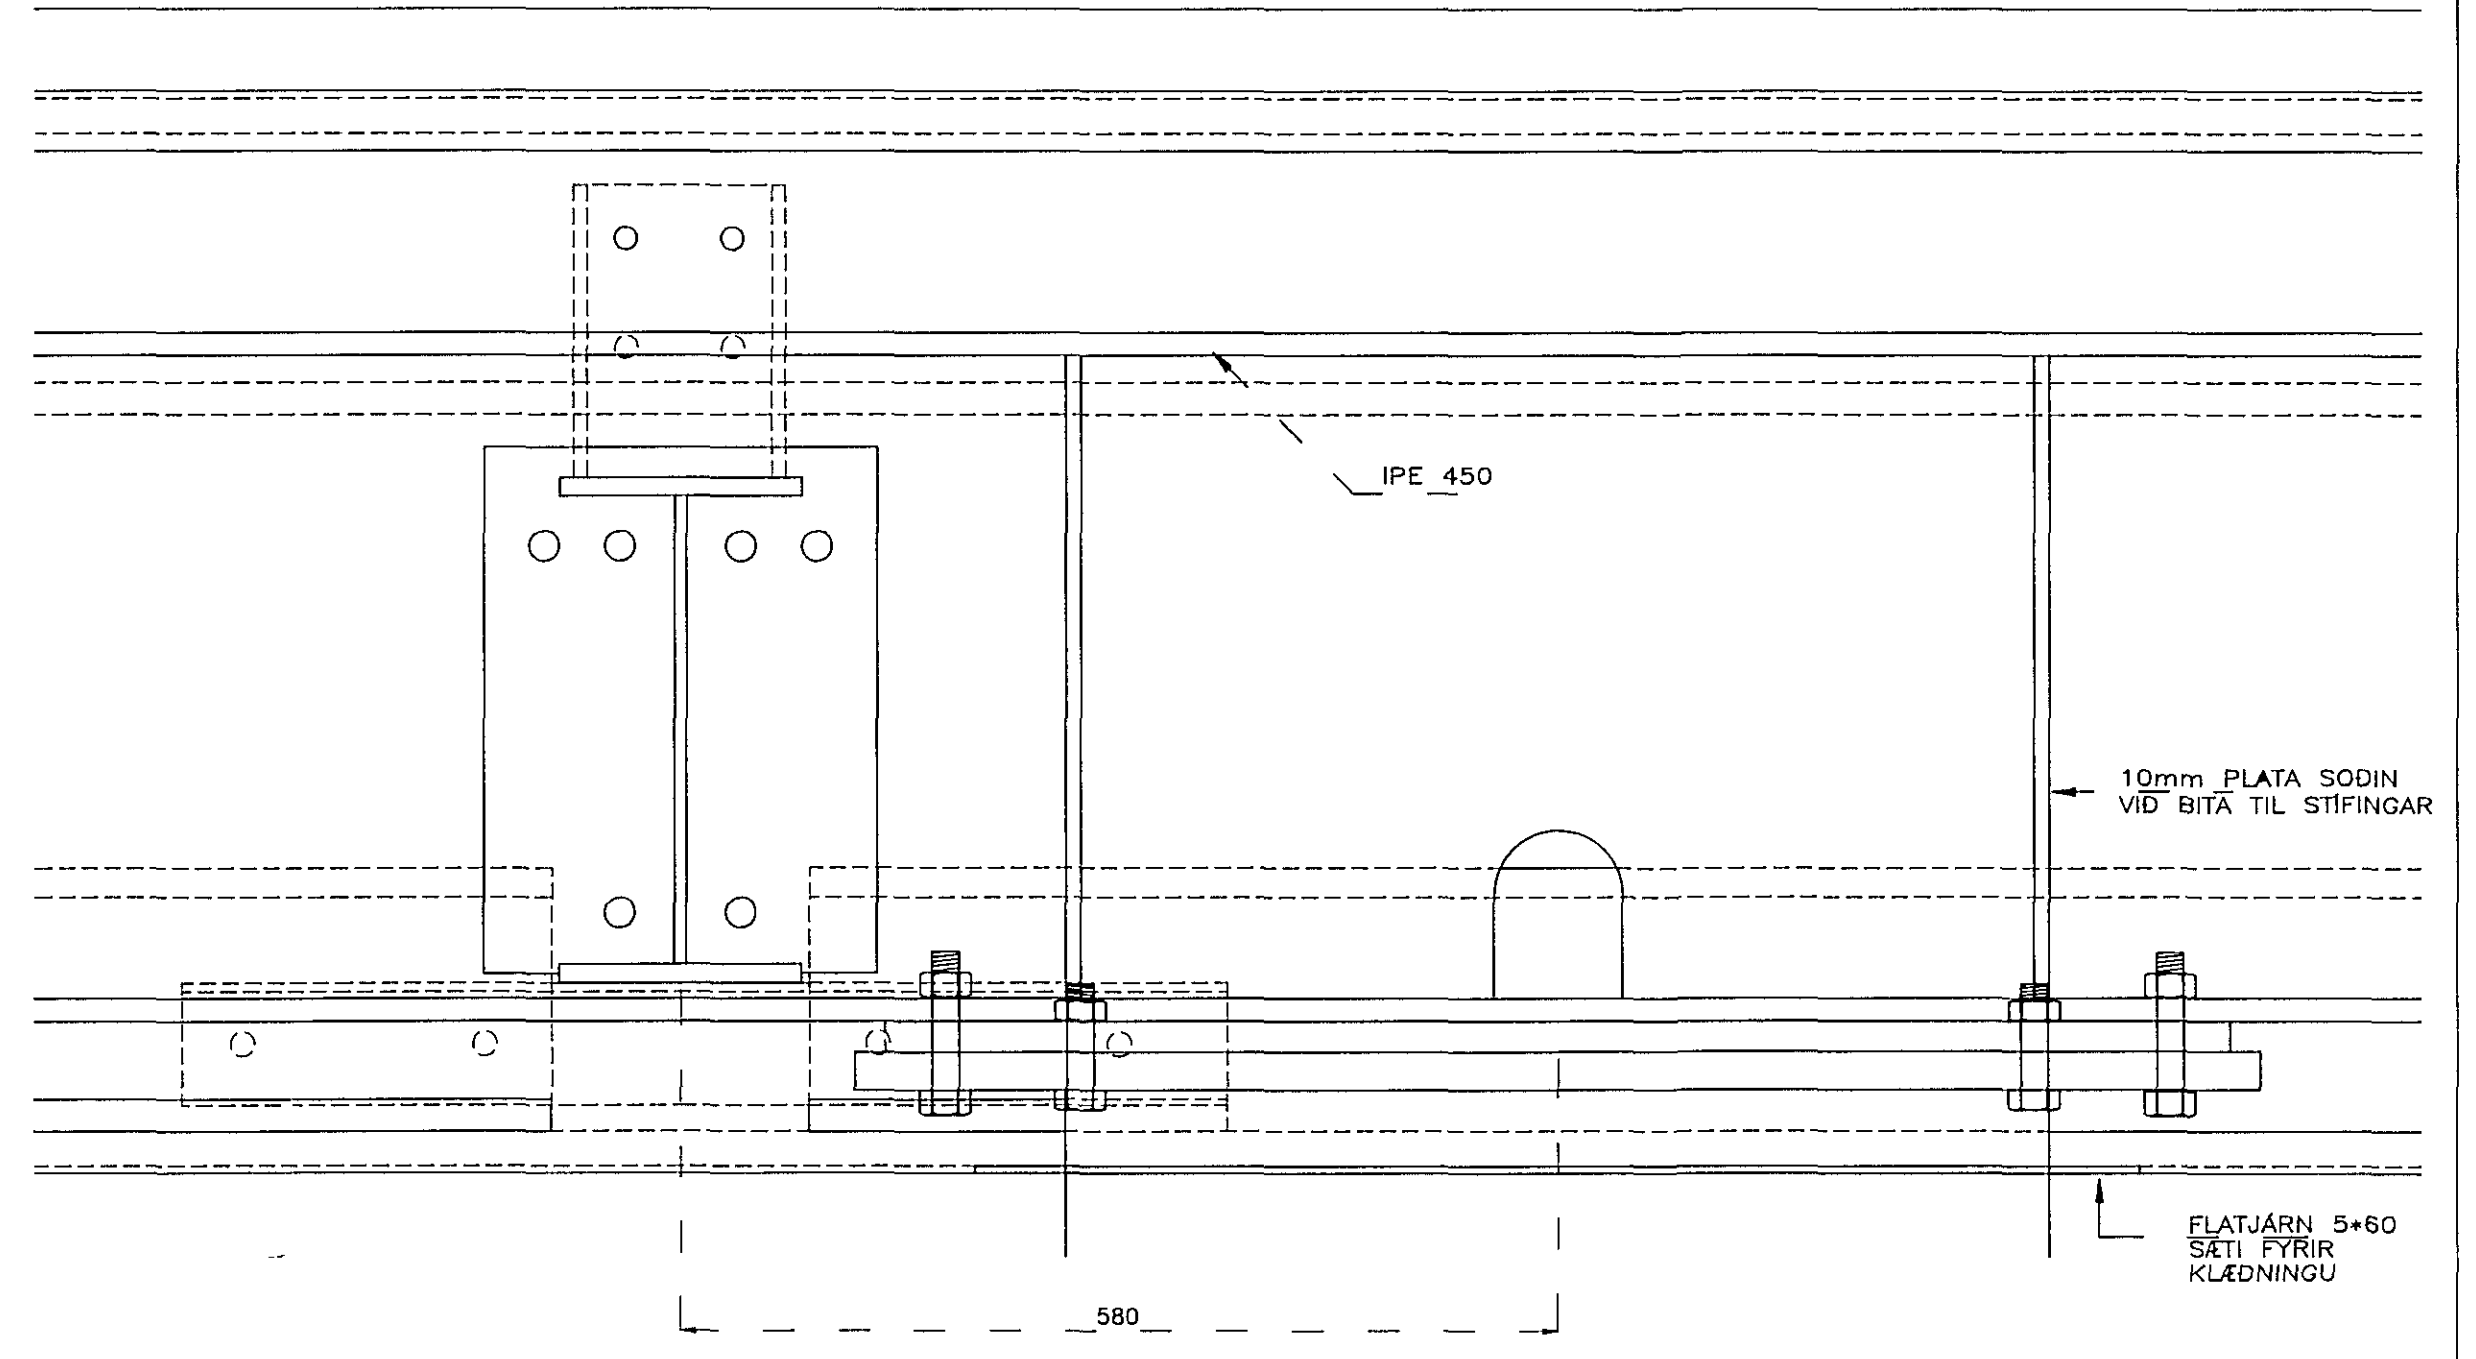

ÁSETA SÚLA 2 OG 4 Á UNDIRSÓDU  
M 1:5

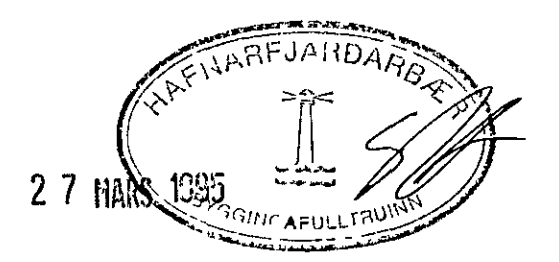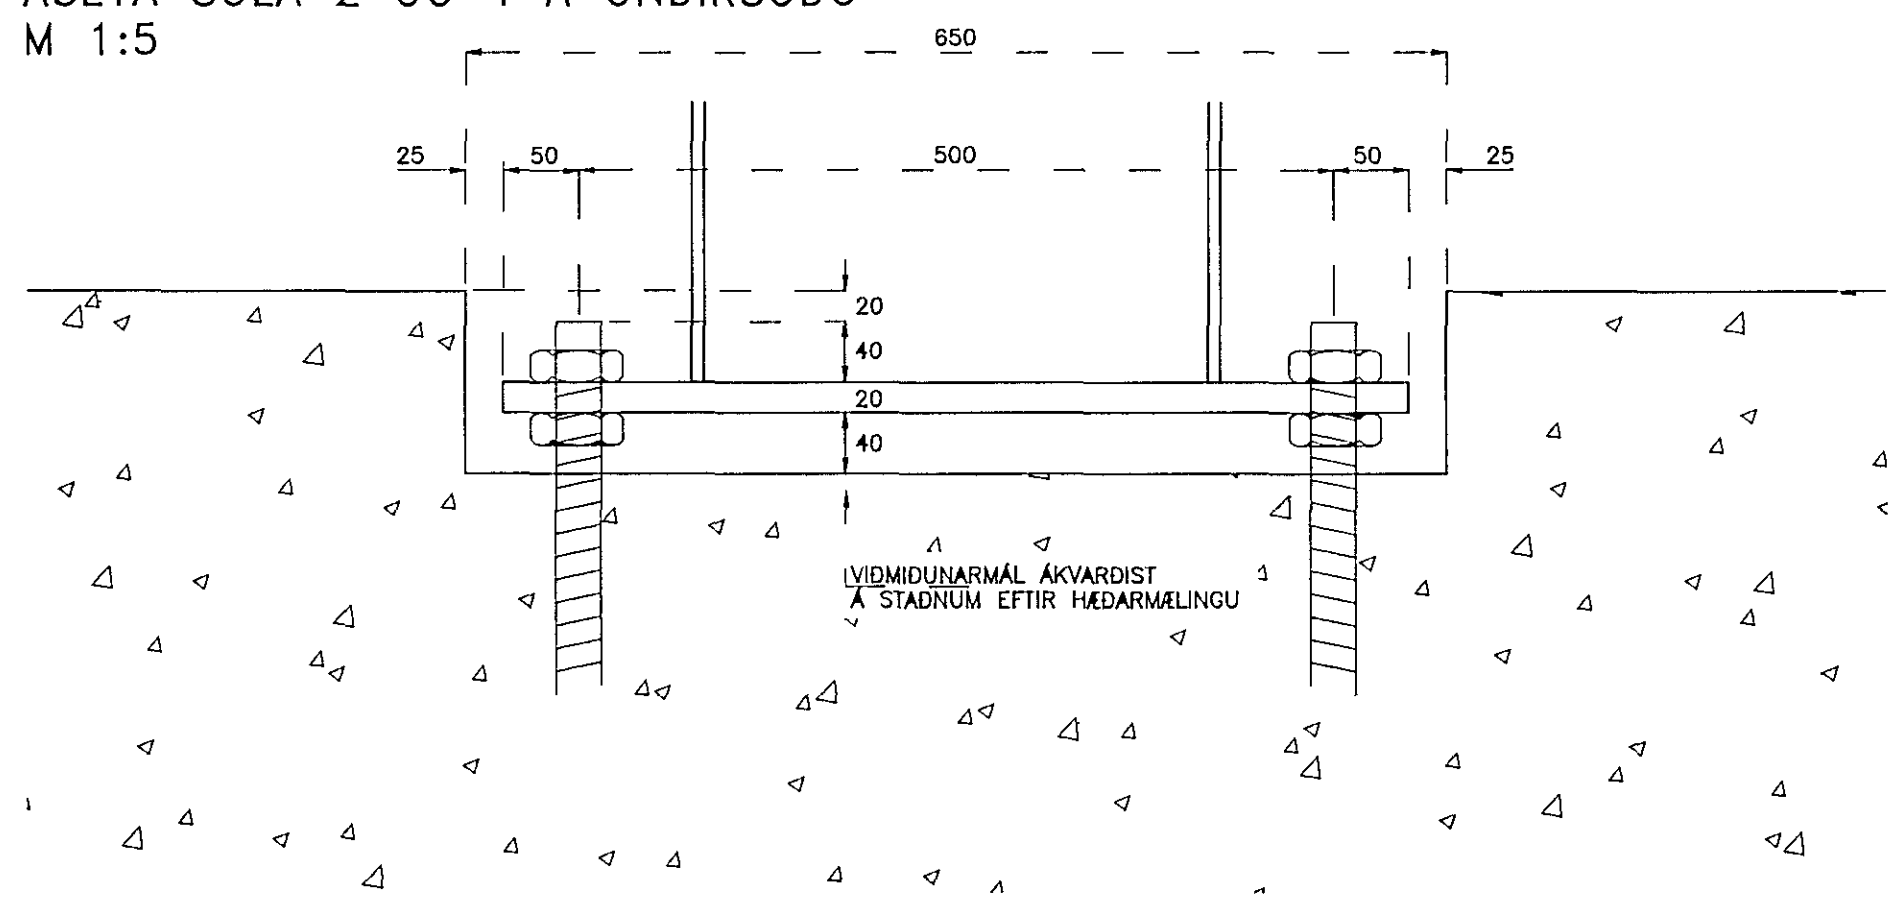

VERKFRÆÐISTOFA STEFÁNS GUÐBERGSSONAR, SÍÐUMÚLA 33, S 681590			
OLÍUFÉLAGID H/F-REYKJAVÍKURVEGI 54-HAFNARFI. ENDURBYGGING - BENSINSTÖÐVAR-STÁLSKYGGNI SAMSETNINGAR YFIR SÚLUM 2-4 og ÁSETA			
SKRÁ	21614SAM	MÆLIKVARDI	1:5
VERKN	95-216	TEIKN	14
DAGS	22-02-95	HANNAÐ	Þ. S.
TEIKNAD	Þ. S.	SAMP	<i>[Signature]</i>