
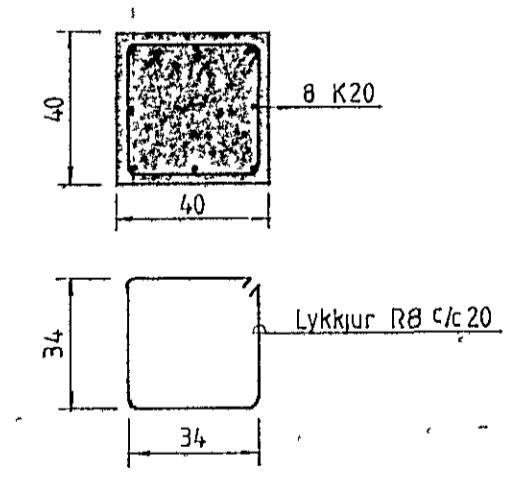


GRUNNMYND AF VEGGJUM 1:100

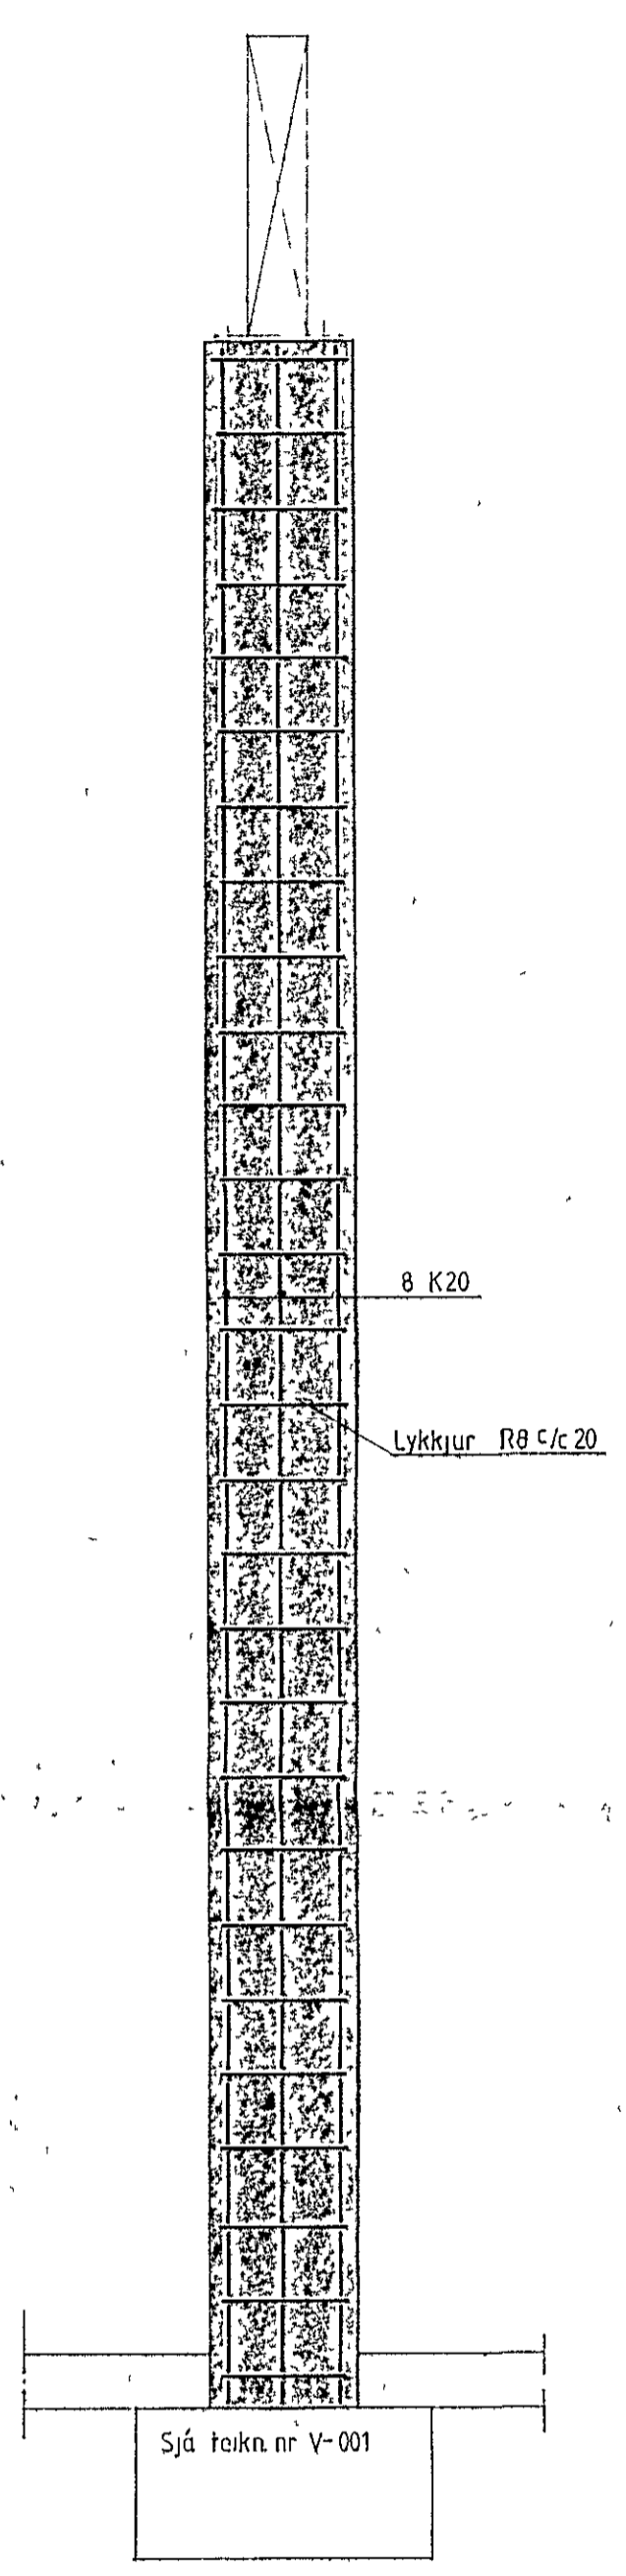

SÓLA 5-C  
1:20

27 DEC 1989

<p><b>NÝJA TEIKNISTOFAN HF</b> SUÐURLANDSBRÁUT 32 108 REYKJAVÍK SÍMI 91-688899</p>	REYKJAVÍKURVEGUR 56, HAFNARFIRÐI GUMMIVÉGGERBARVERKSTADI, STÆKKUN VEGGUR, GRUNNMYND, SÓLA 5-C	
	VERK	NR V-005
	MÁL	1:50, 1:20 DAGS 15.12.89
	TEIKNAD EÐ	<i>H. J. Jónsson</i>