
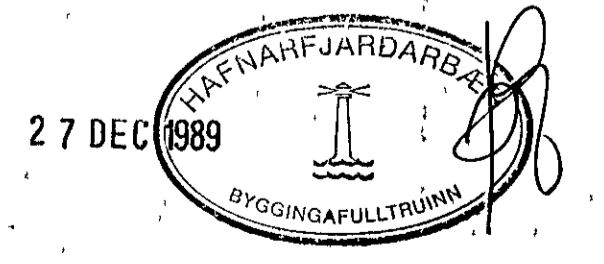


Núverandi gúmmivorkstæði

HLIÐMYND 120

JÁRBENDING SOKKLA
sjá teikn nr V-001

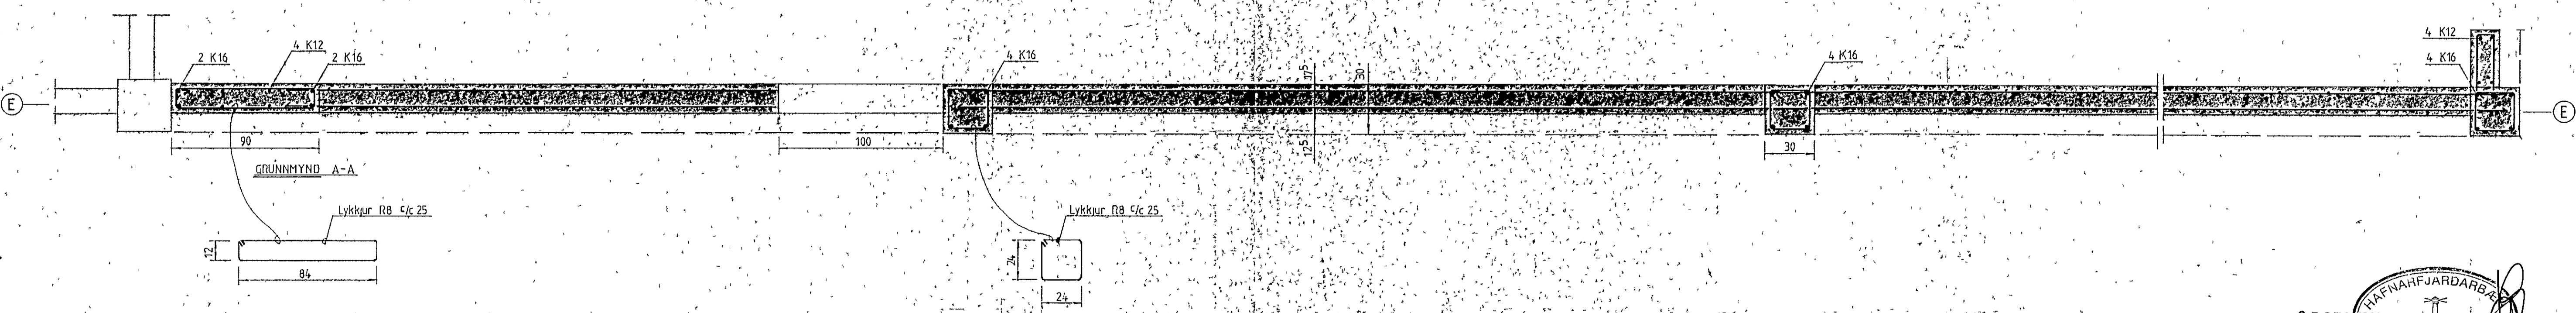

<p>NYJA TEIKNISTOFAN HF</p> <p>SUBURLANDSBRÁUT 32 108 REYKJAVÍK SÍMI 91-88899</p>	REYKJAVÍKURVEGUR, 56, HÄNARFIRÐI GÚMMIÞVÍÐGERÐARVERKSTÆÐI, STÆKKUN BÚÐGARVIRKI ÚTVEGGIR	
	VERK - I	NR - V-004
	MÁL - 1:20	DAGS 11.12.89
	TEIKNAD E.H.	<i>R. Adalsteinnsson</i>