


Sjá teikn nr. V-001
Sneidning C-C

SNEIDING C-C
Sjá teikn nr. V-004

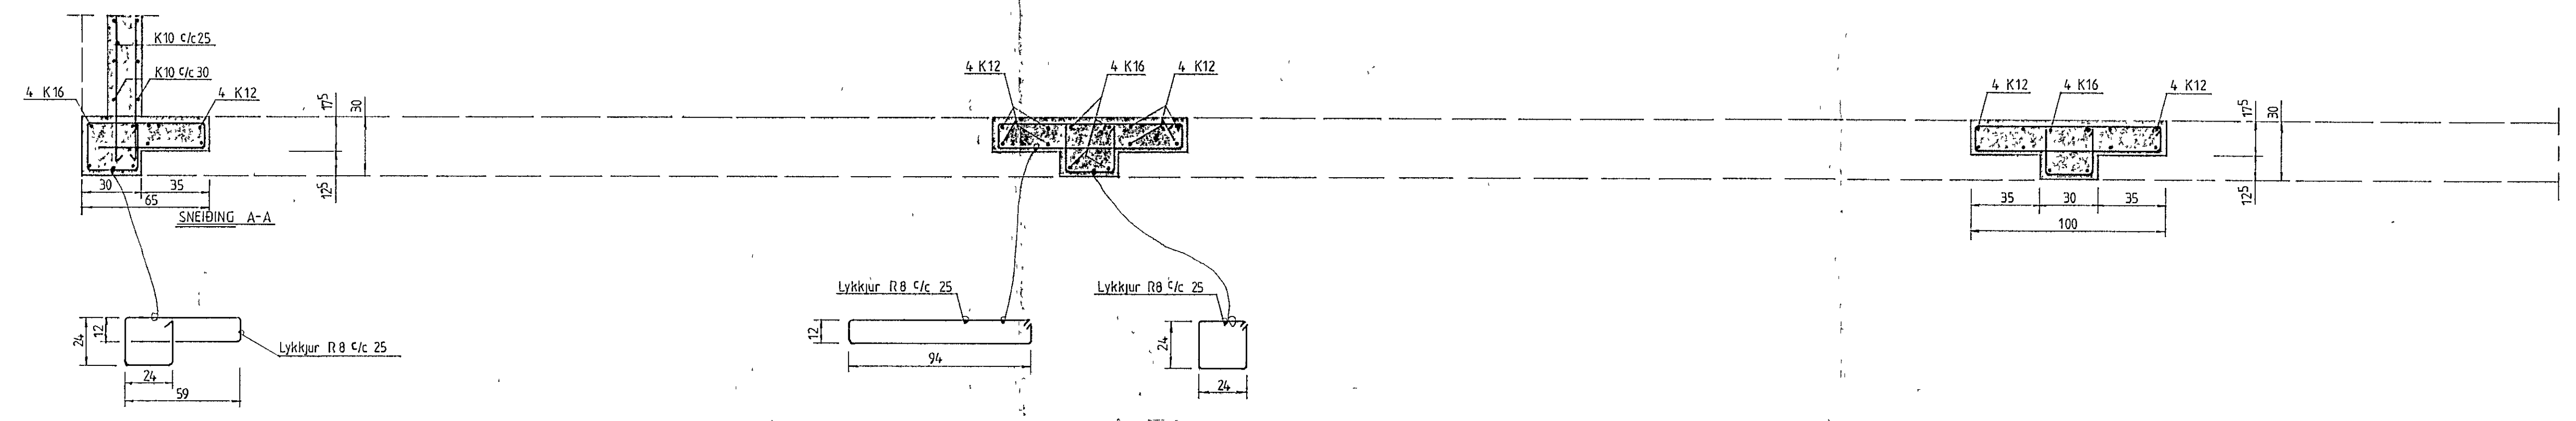

27 DEC 1989

<p>NÝJA TEIKNISTOFAN HF</p>	REYKJAVÍKURVEGUR 56, HAFNARFIRÐI GÖMMIÞVÖGGERÐARVERKS TADI, STÁKKUN BURÐARVIRKI GAFL	
	SUBURLANDSBRÁUT 32 108 REYKJAVÍK SÍMI 91-688899	VERK NR V-003 MÁL 1 20 DAGS 16.12.89 TEIKNAD E.H. <i>M. P. Jónsson</i>