




- Báruádn
- Pappi
- Klæðing 25x150
- Langbord 50x100
- Einangrun 175
- Rakavorn
- Vindþétt lag

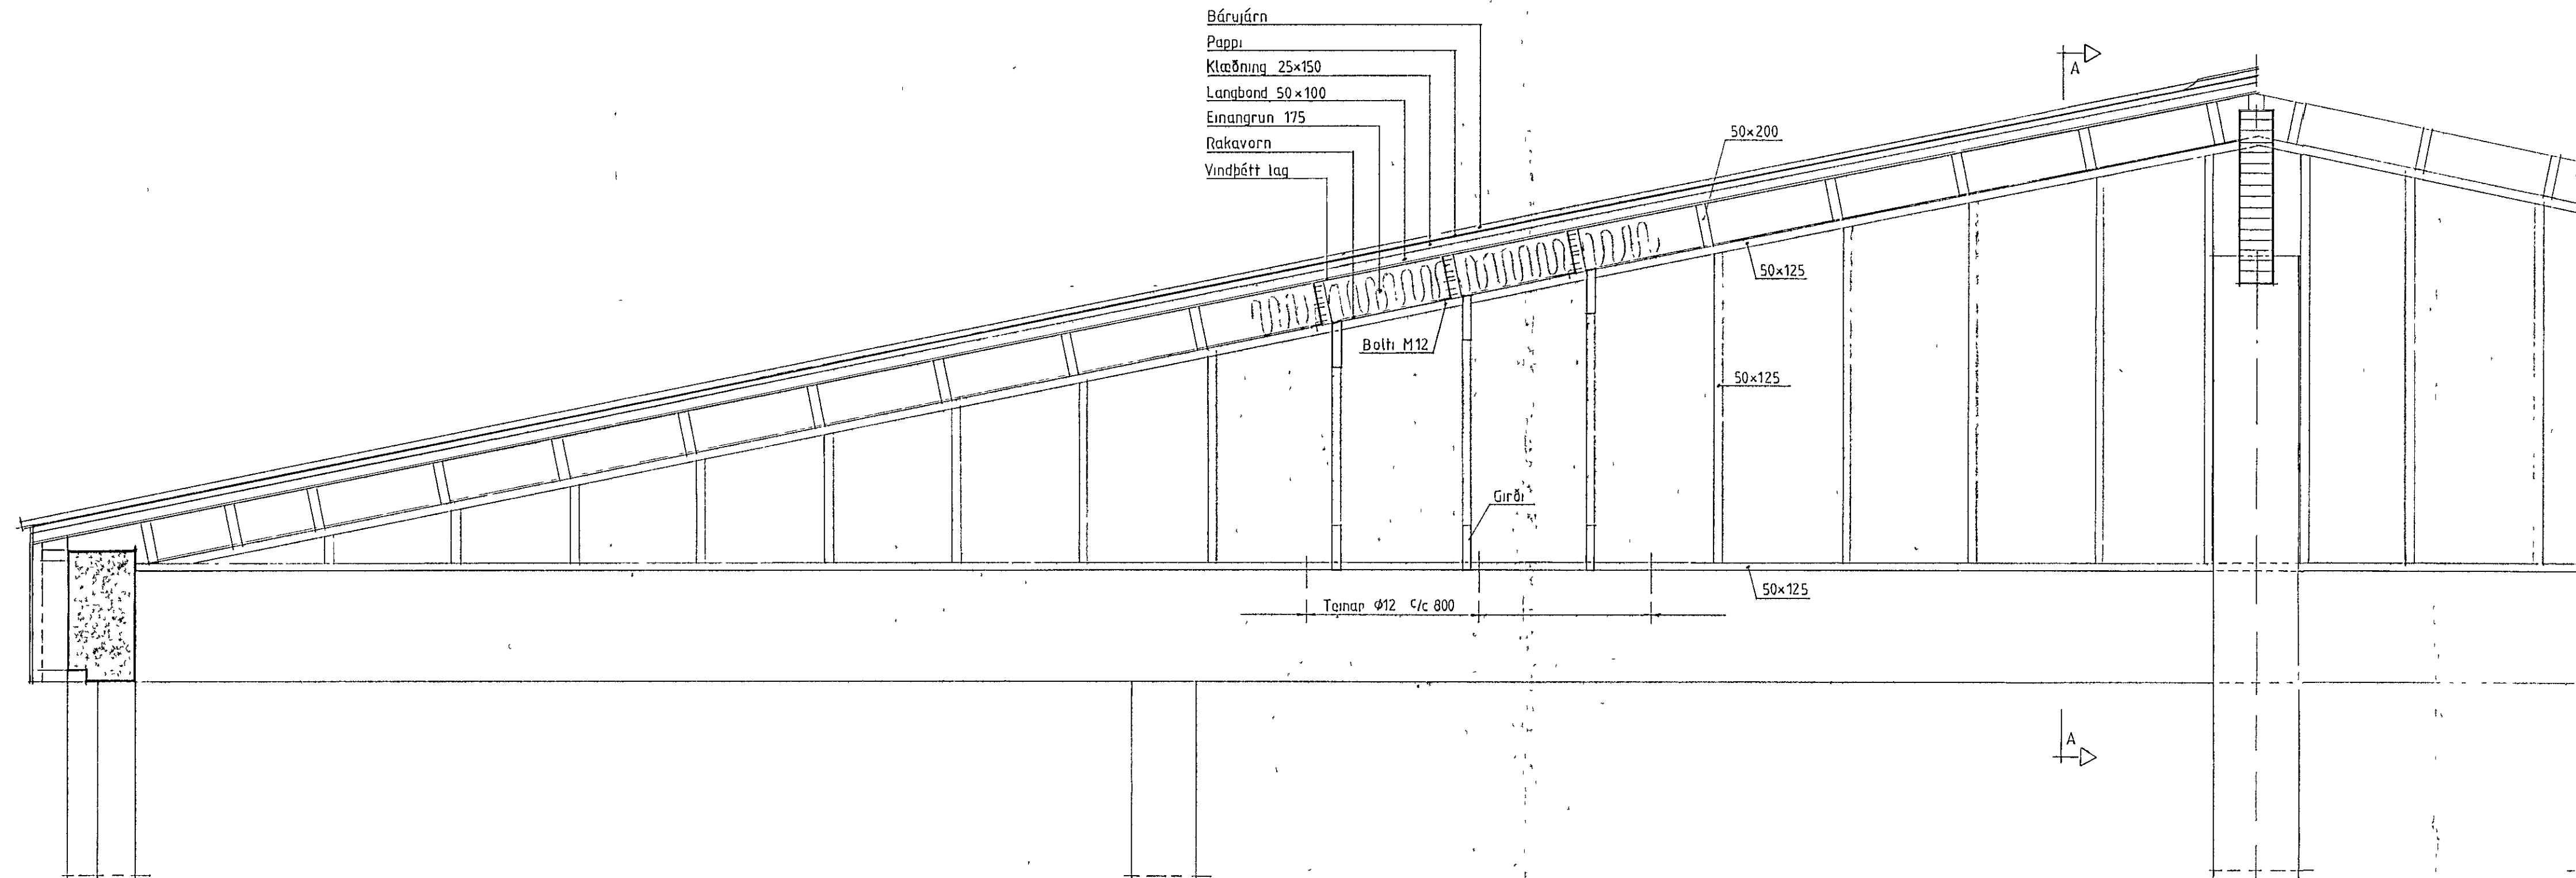


SNEIDING B-B

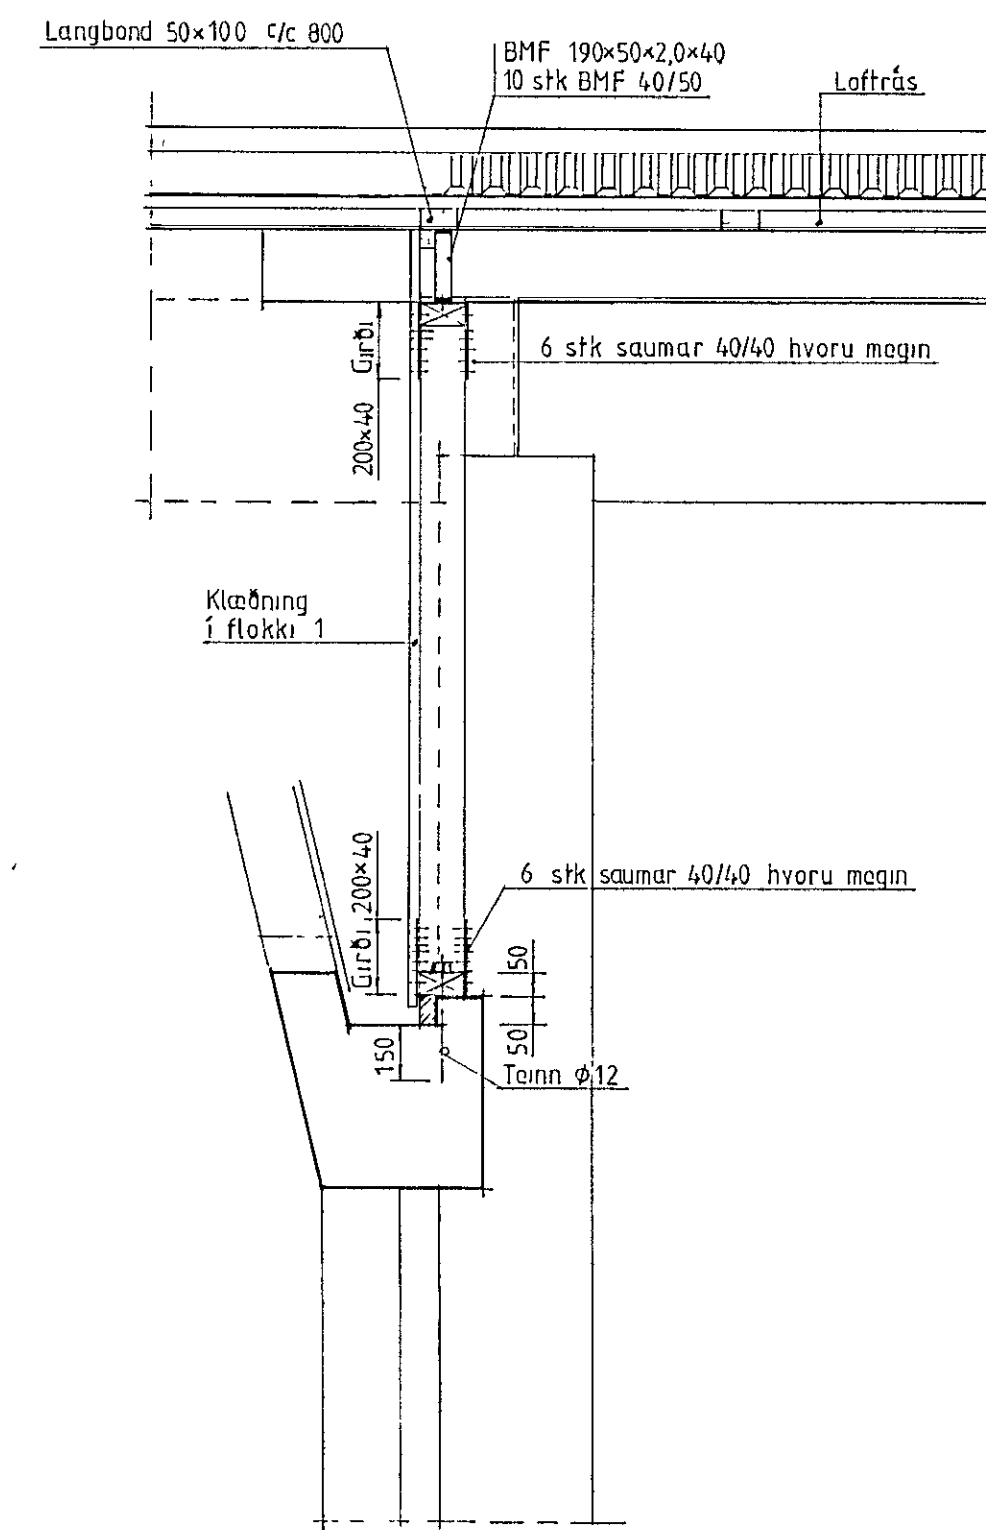


SNEIDING A-A

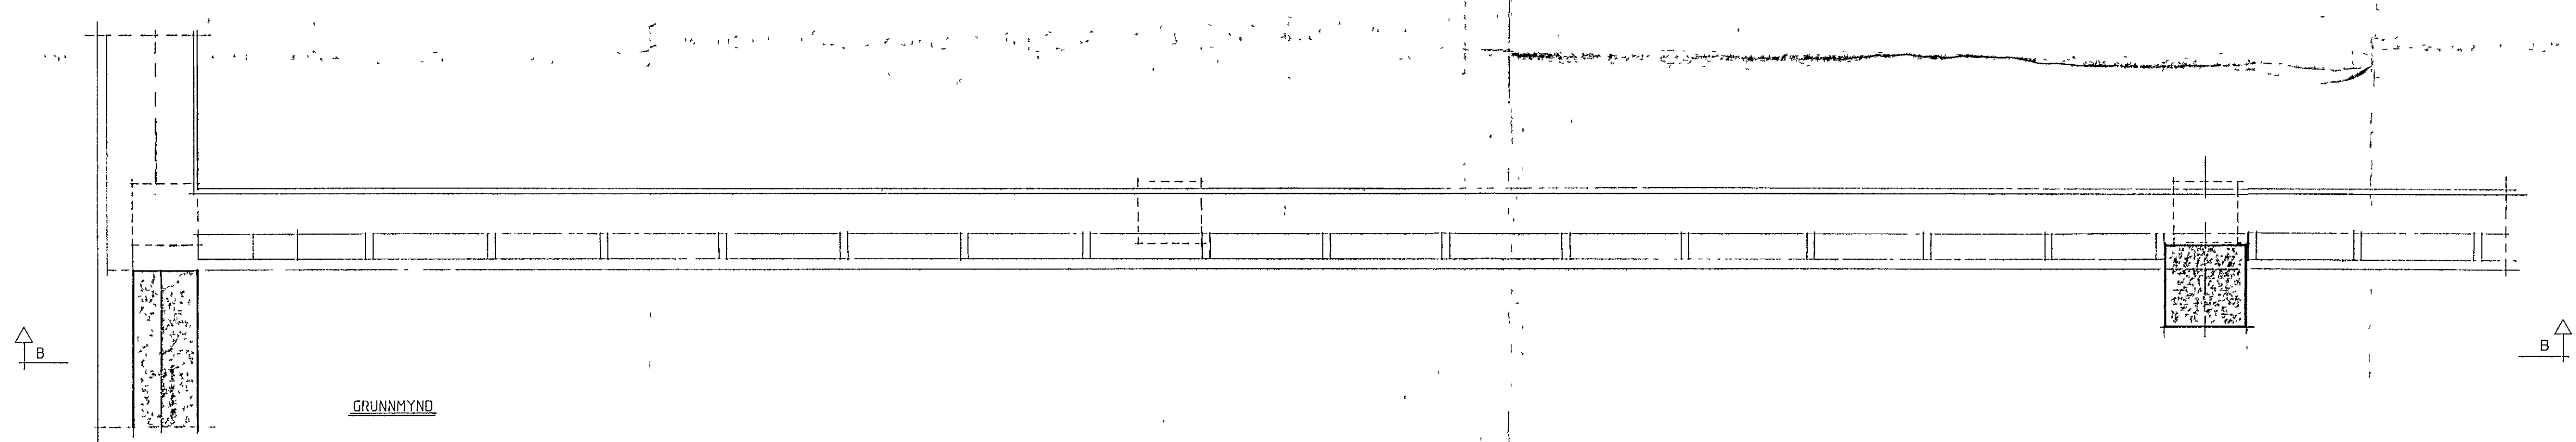

GRUNNMYND

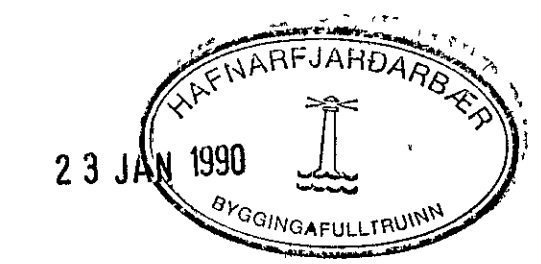

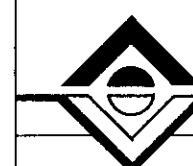 <b>NÝJA TEIKNISTOFAN HF</b> SUÐURLANDSBRÁUT 32 108 REYKJAVÍK SÍMI 91-688899	REYKJAVÍKURVEGUR 56, HAFNARFIRÐI GÚMVIÐGERÐARVERKSTADI, STÆKKUN VESTURGAFLL, GRUNNMYND, SNEIÐINGAR	
	VERK	NR V-009
	MÁL	1:20 DAGS 16 01'90
	TEIKNAD	Bj.K.E.H. 1/11 19.12.1989