

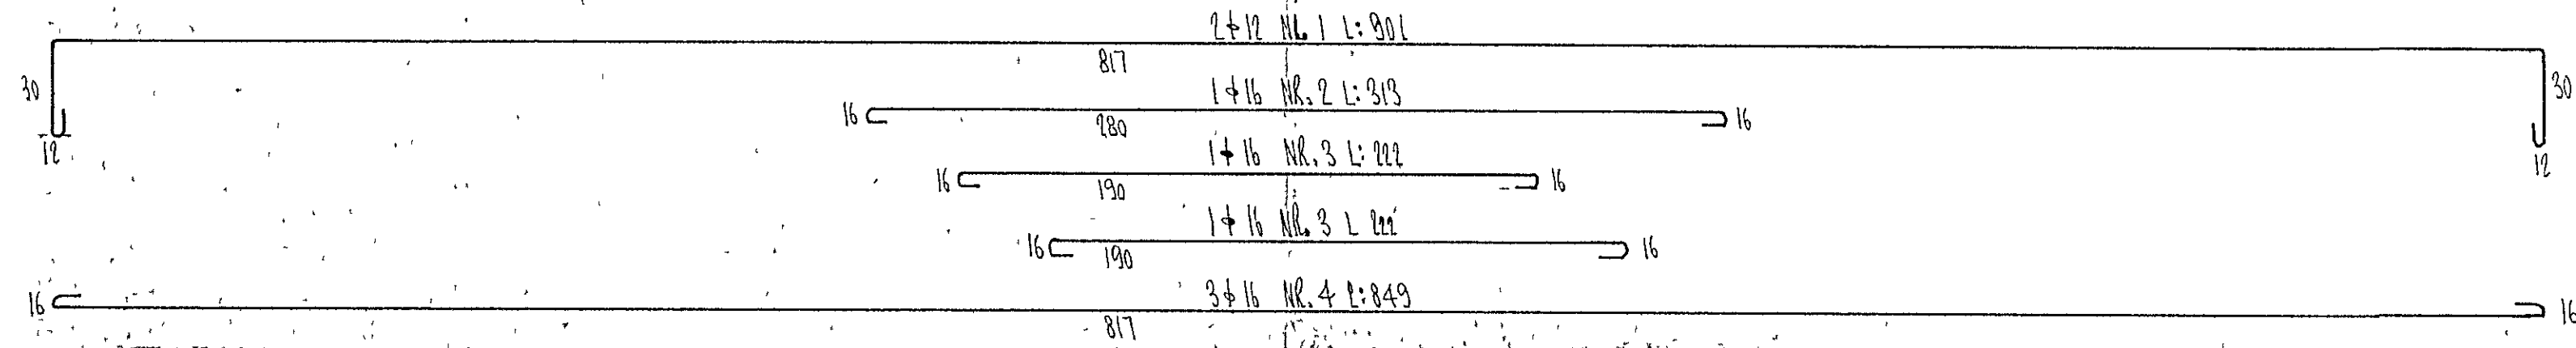
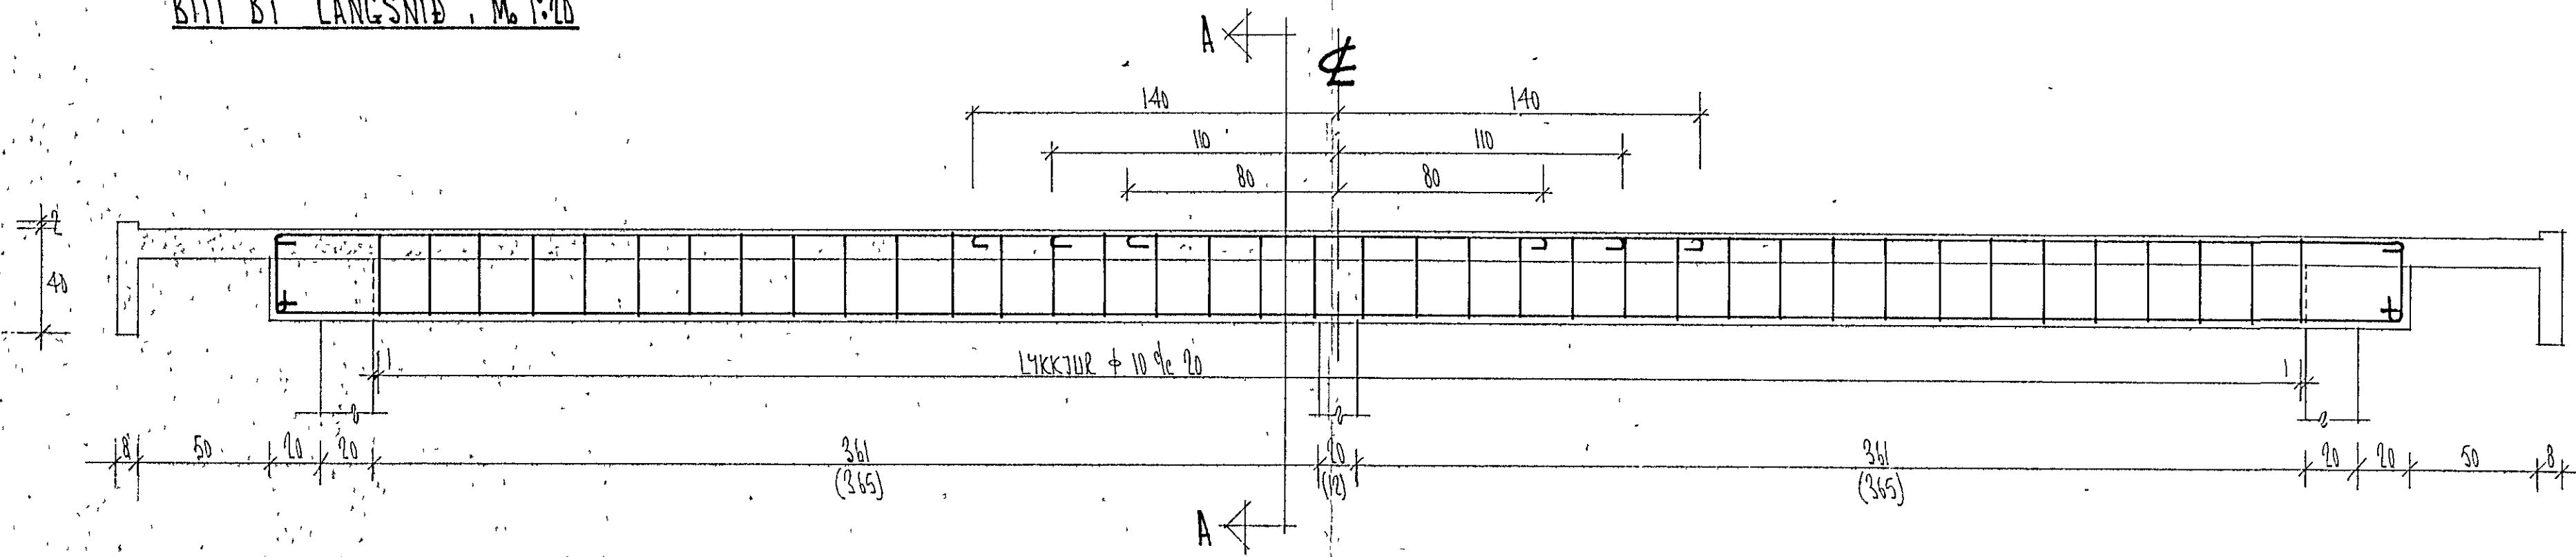


BITI B1 LANGSNID M. 1:20

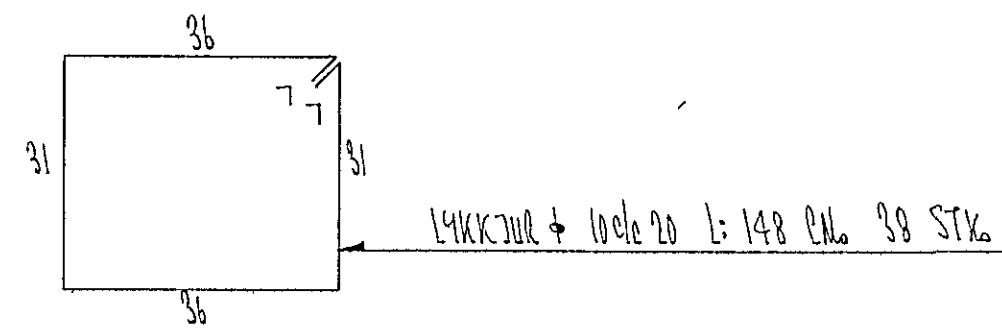

SNID A-A M. 1:10

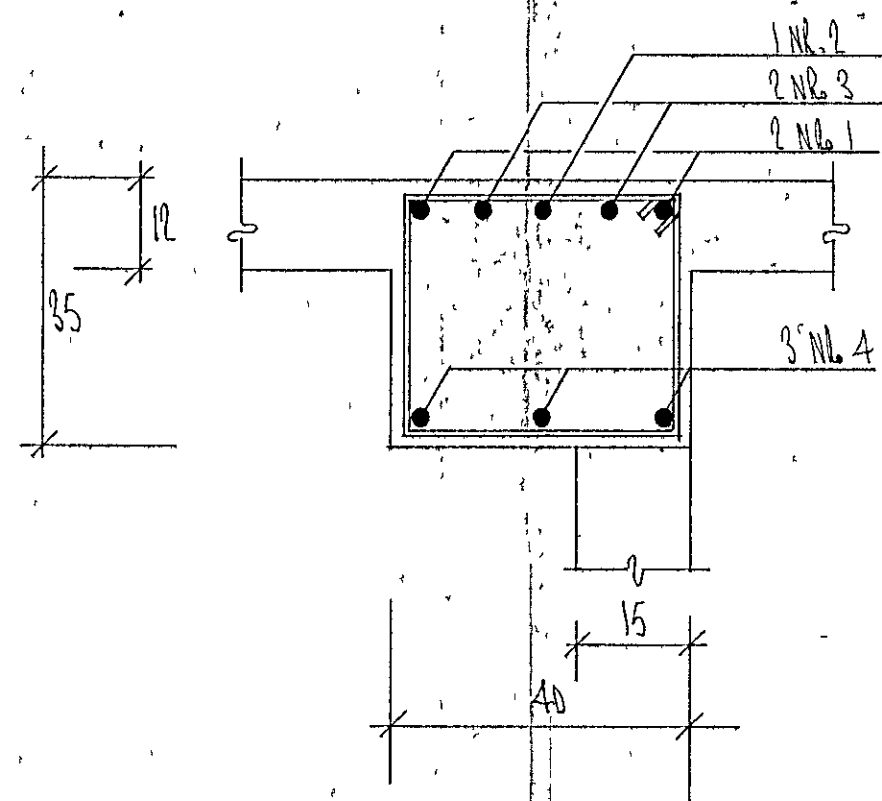

Breyting	Dags	Lygn	Gjört af
			TRAUET H.F. Sími 14303 Sinn Solid P.O. Box 10
M.v.	1:20 1:10		Fyrir BIFREIÐASTÖÐ Í HAFNARFIRÐI.
16. nr.	1:20		BITI B1
Dra. nr.	1:20		
Yf. nr.			
Samb.			
Dags.	MÁI-65	Nr. 65-2-9	Blað nr. 3 af