




Sérmynd 2 Mkv. 1:10

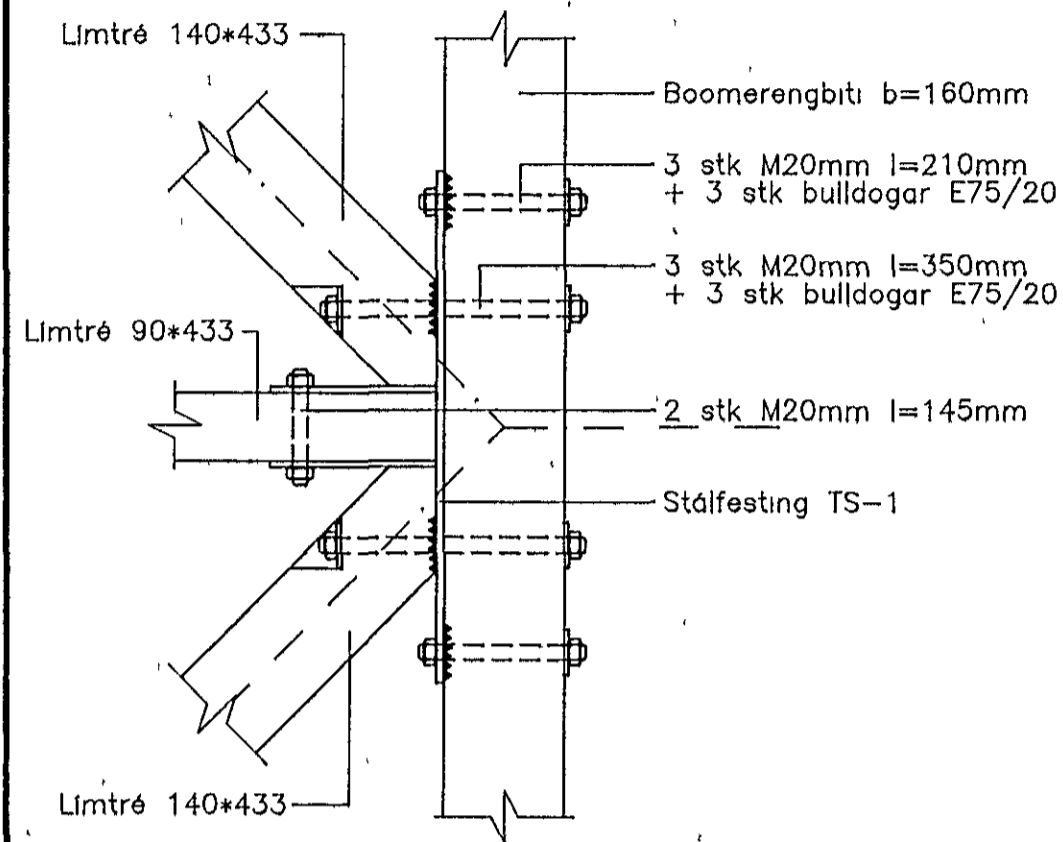



Sérmynd 3 Mkv. 1:10

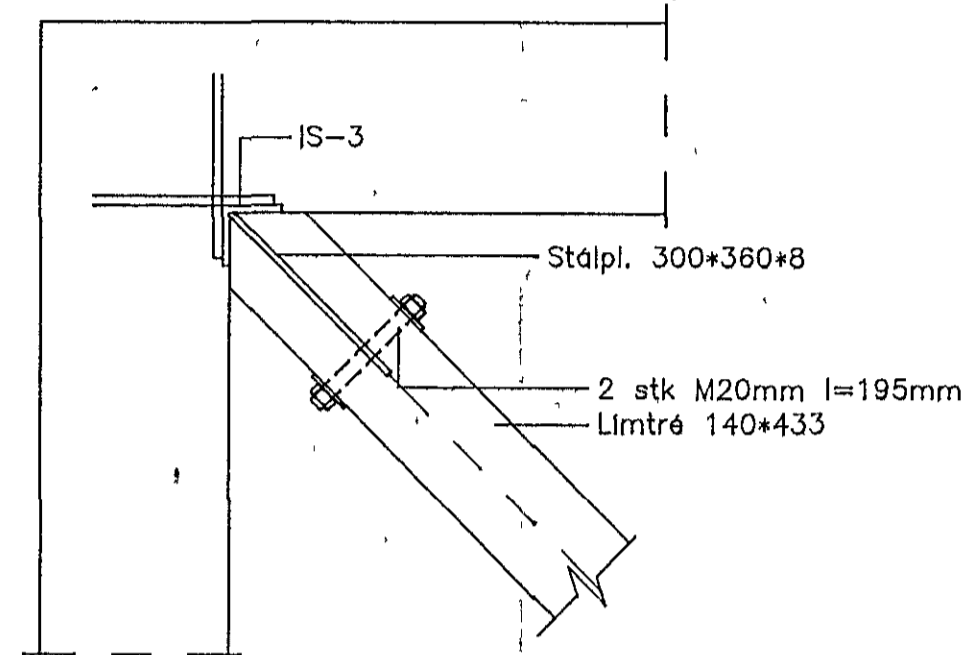


Sérmynd 4 Mkv. 1:10

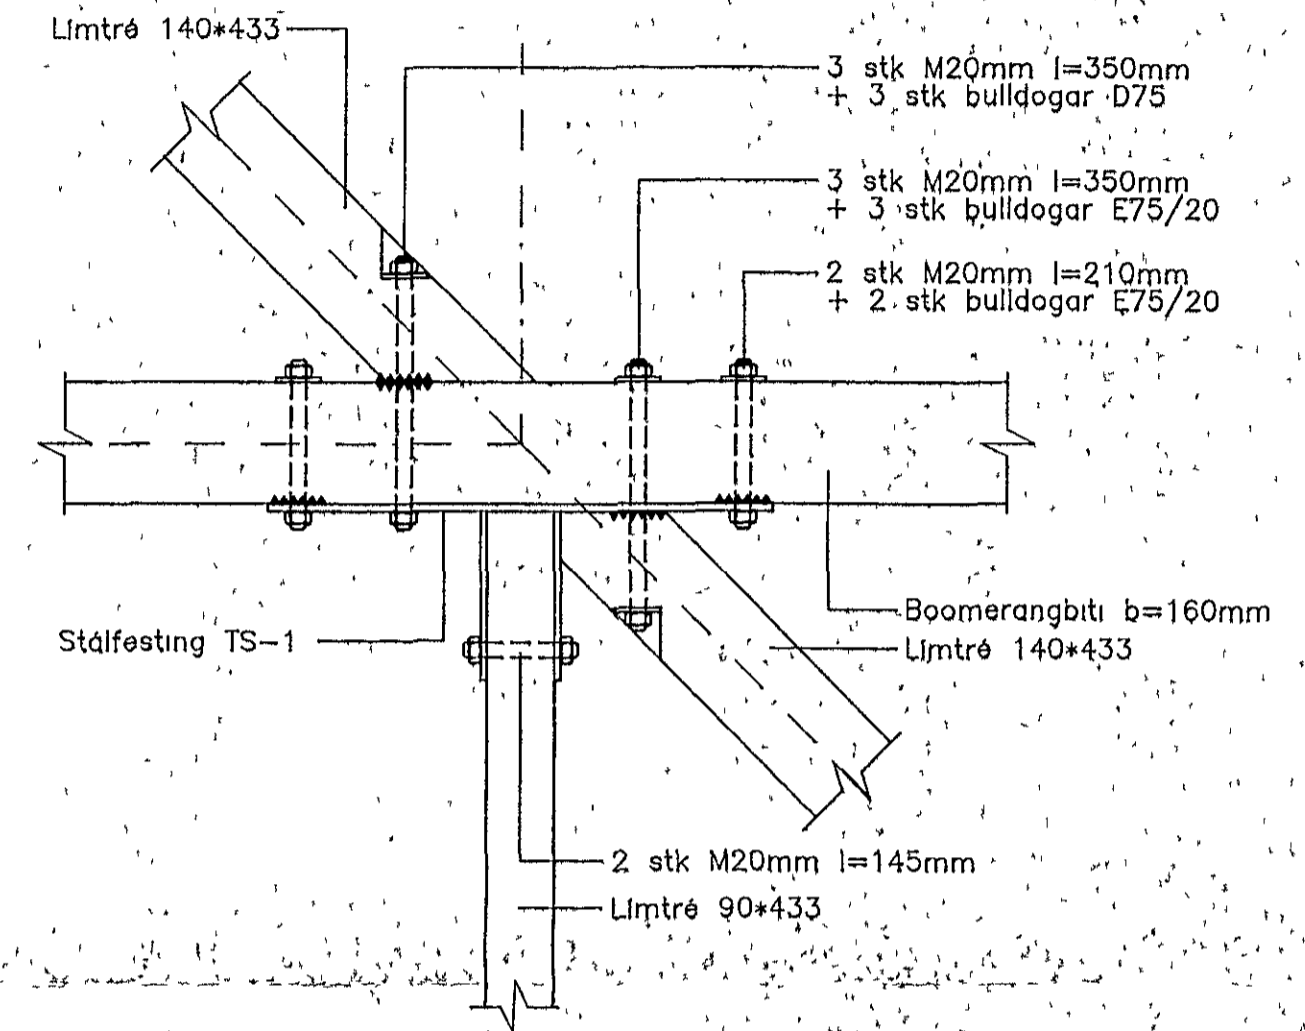

Sérmynd 5 Mkv. 1:10

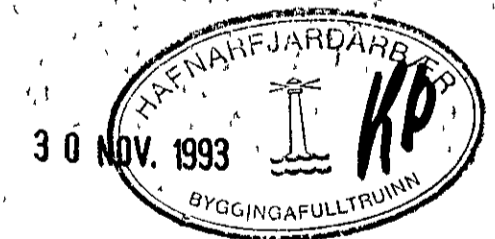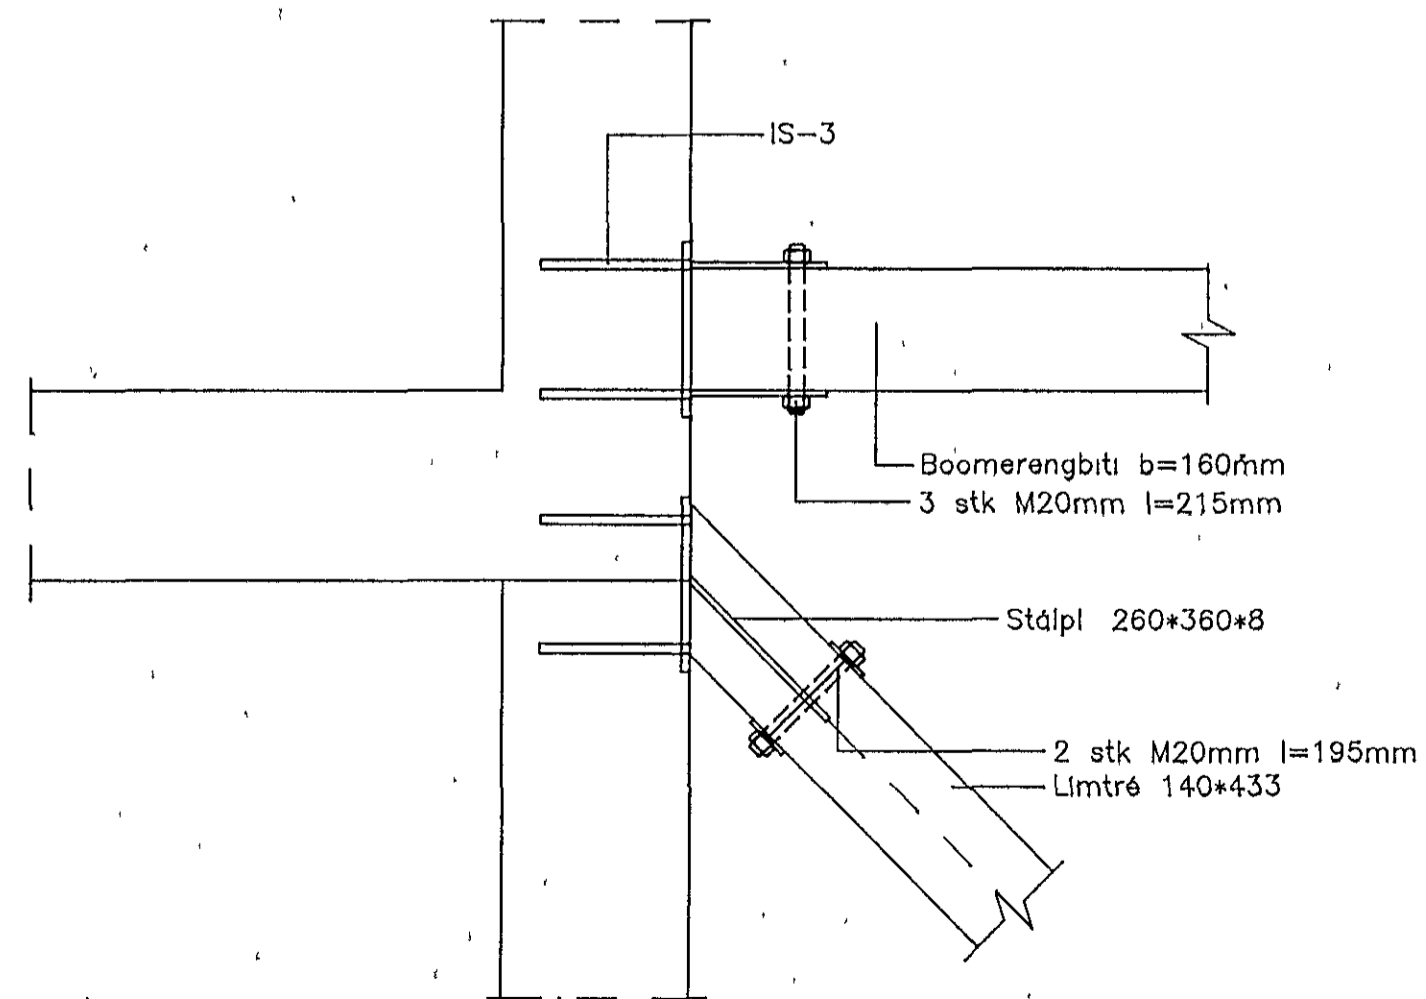

TRON-103.DWG

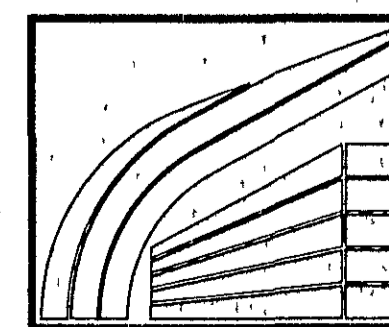

LÍMTRÉ HF. FLÚÐUM S 98-66750
REYKJAVÍK S 91-687202

Trönuhraun 1; Hafnarfirði

Snið og sérmyndir

TEIKN	BI	DAGS
REIKN	BI	VERK
YFIR		BLAD
MKV	1:10	103

Handwritten signature

Breyting	Dags	Skýring	Br