



14/6 95
Fristod

28/6 95
Fulln. teikn.
GK

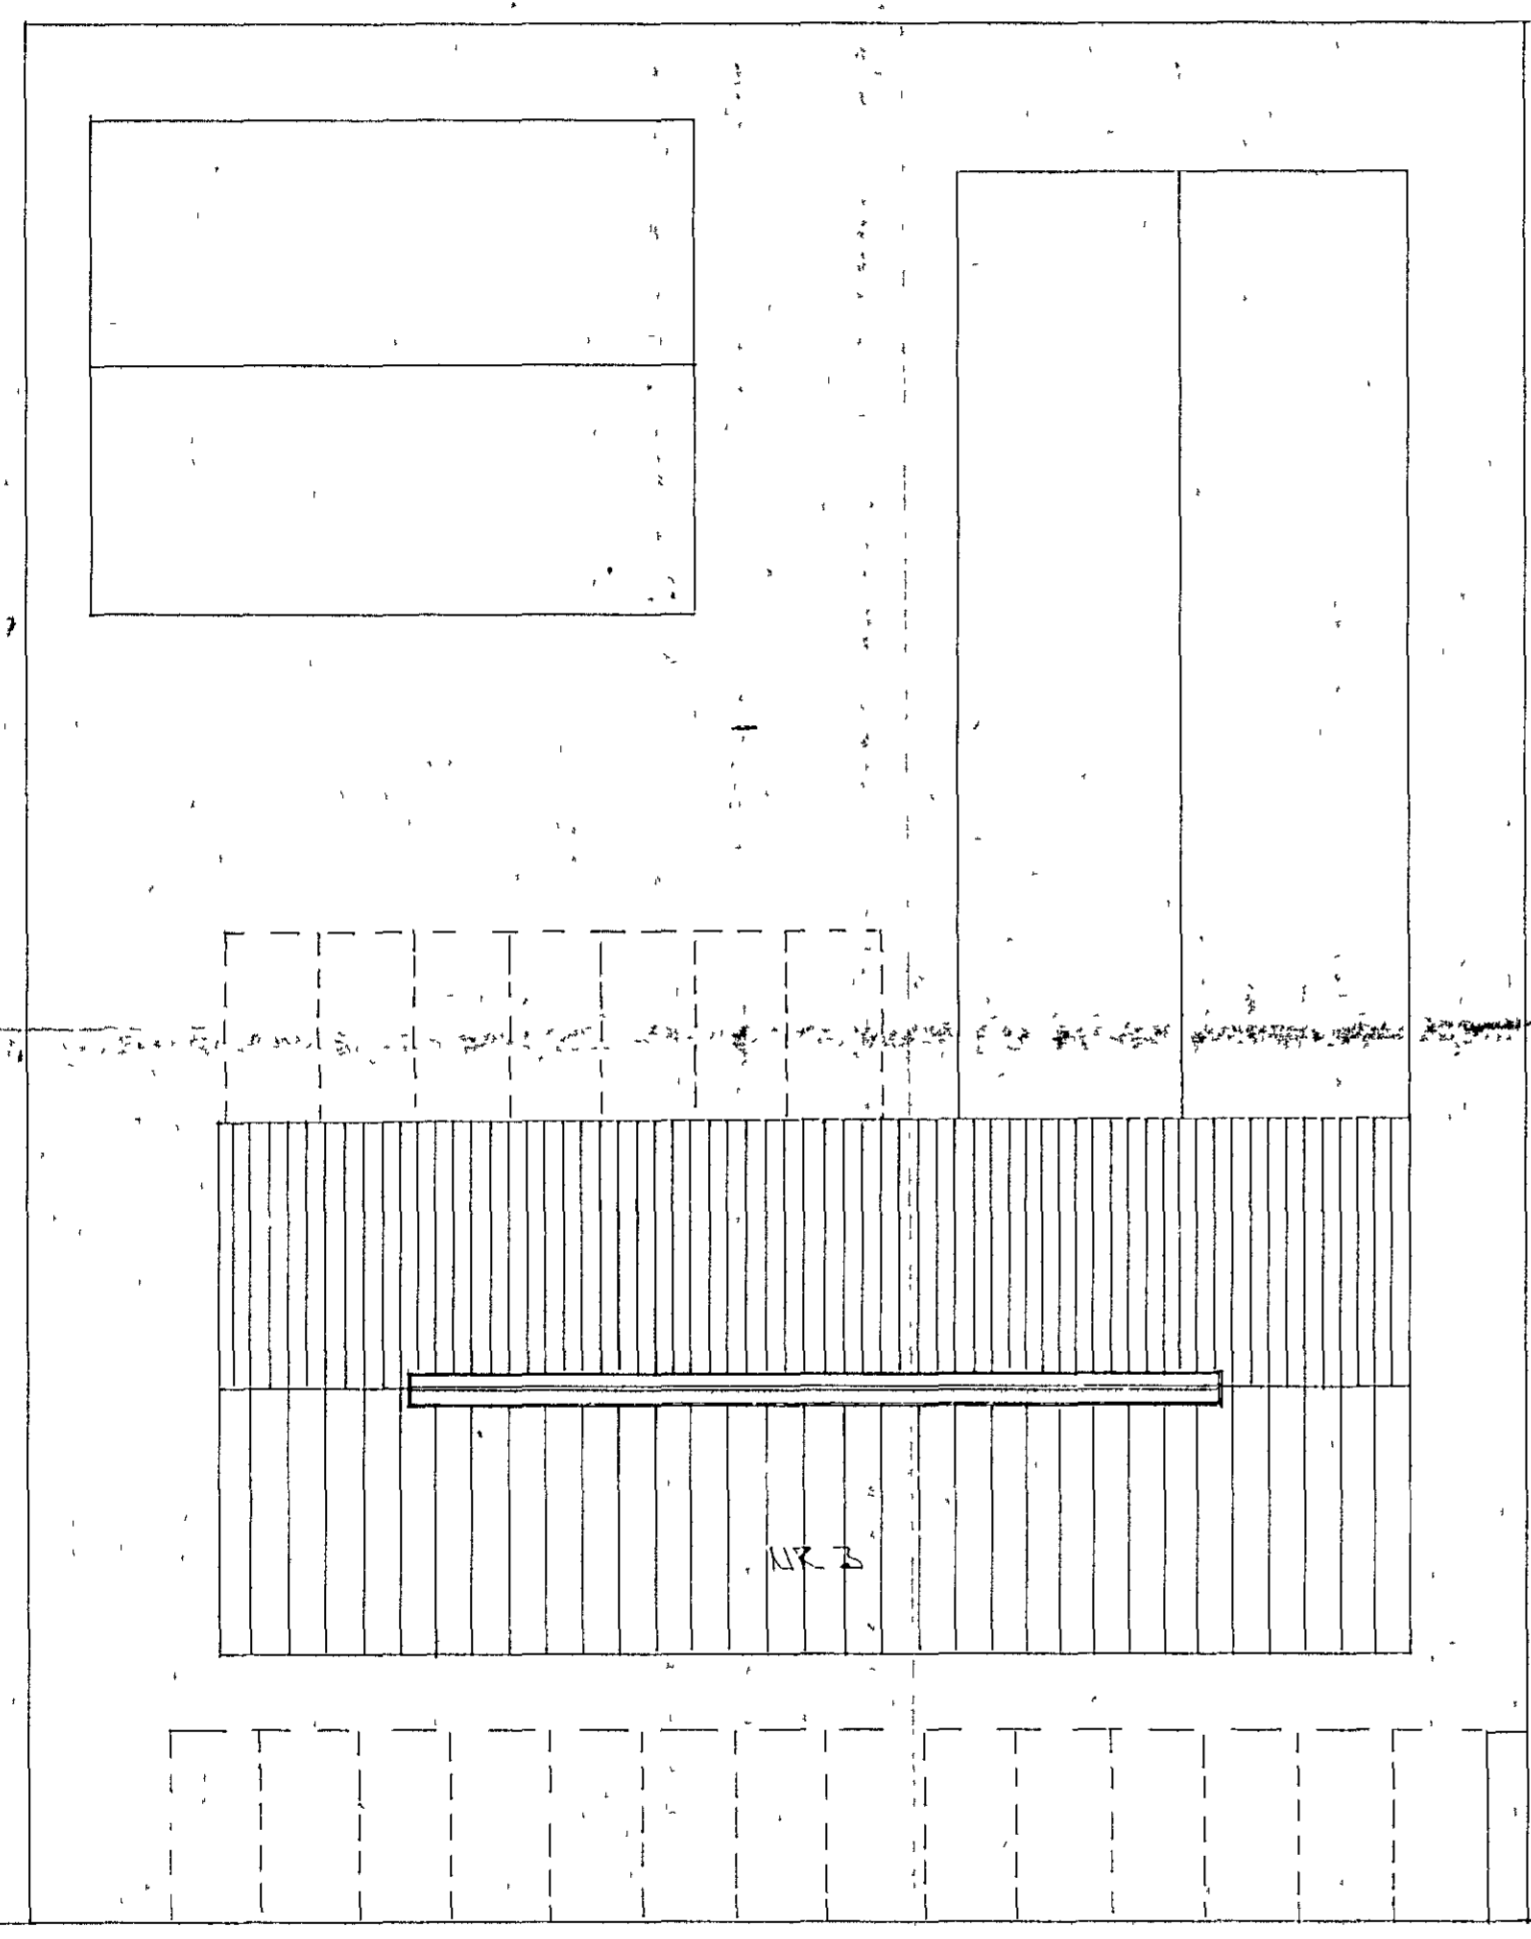


TRÖNURHALM

AFSTÖÐLIMYND 1.200

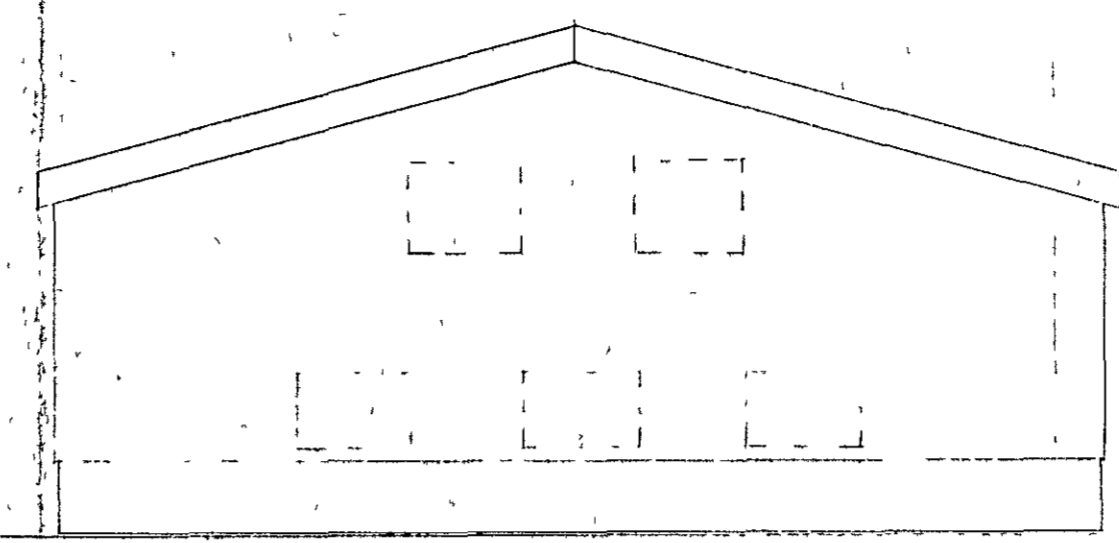

SJÓÐUR

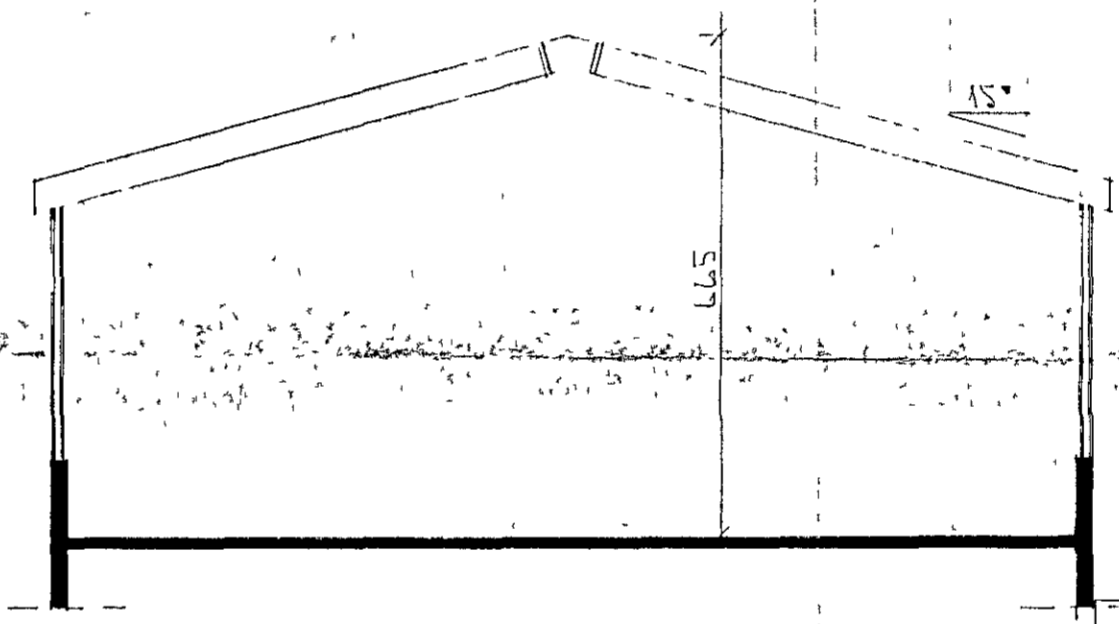

SNID A - A

| BR | DAGS | EDLI BR | SIGN |
|----|------|---------|------|
| | | | |
| | | | |
| | | | |

TRÖNURHALM 3
HAFNARFIRÐI

LÍTLIT - SNID - AFSTÖÐLIMYND

| |
|-------------------|
| MKN 1 100 x 1 200 |
| DAGS 29. JUNI 95 |
| VERK NR 8534 |
| TEIKN NR 0-02 |
| HANNAÐ |
| TEIKNAD GK |
| YFIRFARIÐ |

TSP TÆKNIÞJÓNUSTA
SIGURDAR ÞORLEIFSSONAR HF

STRANDGOTU 11 - 220 HAFNARFJÖRÐUR - SIMI 54255 - FAX 652875