




Sp. bl. 0

ATH. SAMVEIGINLEGUR INNARSTUÐUR
FYRIS NR. 2 OG NR. 3
BILSTÆÐI 22 STK.

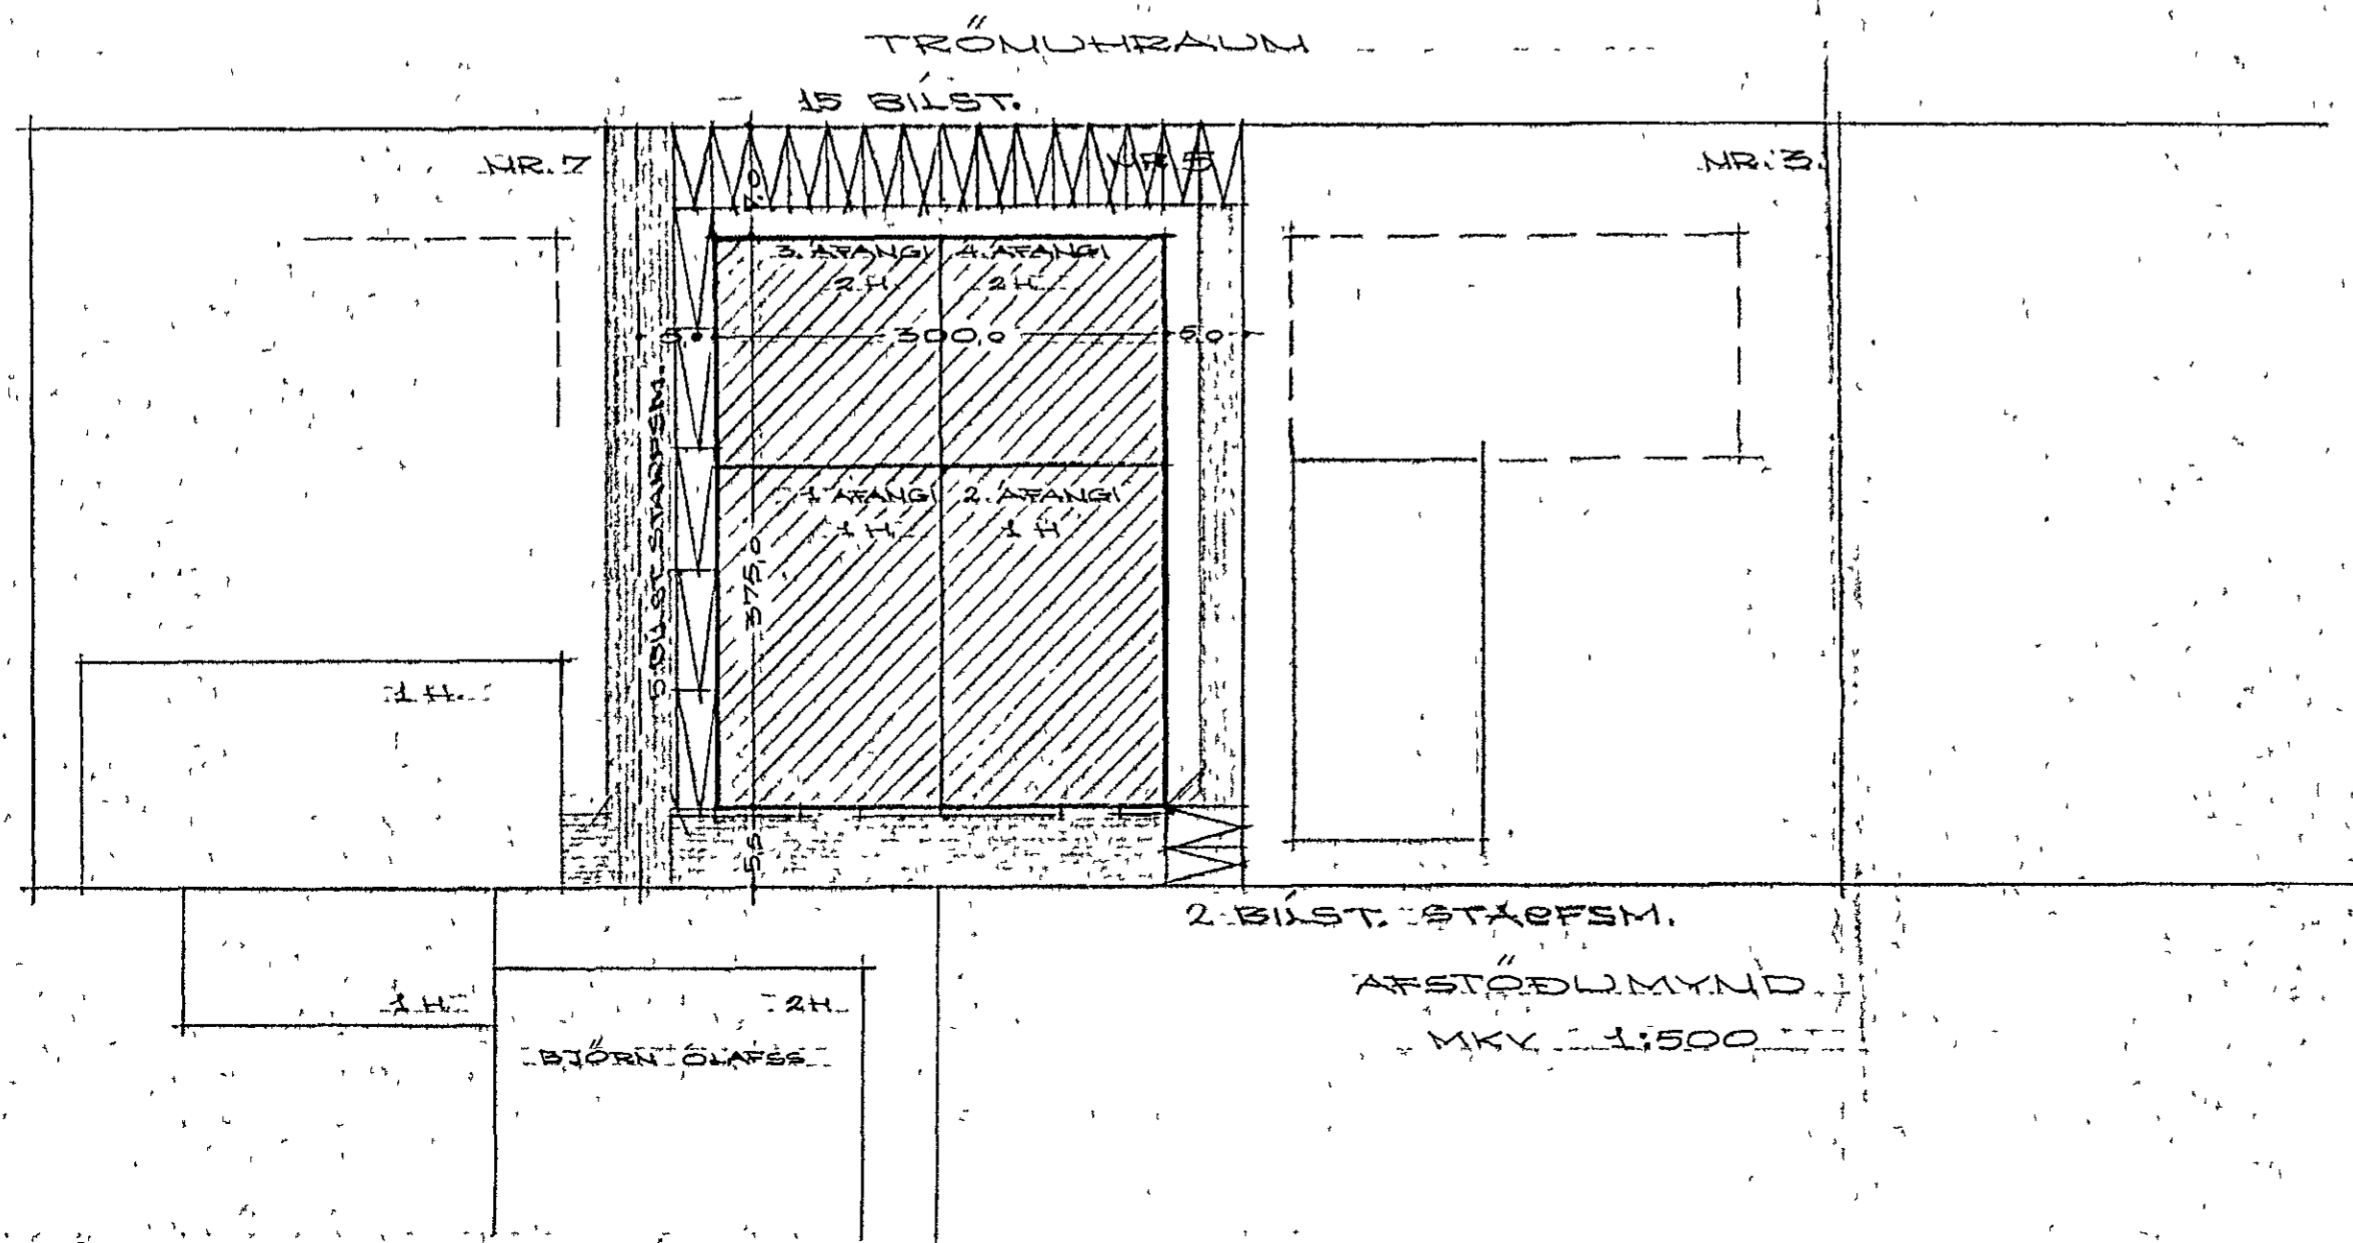

LOB	2000 M ²	
1. AFANGI	338 M ²	1540 M ³
2. AFANGI	338 M ²	1540 M ³
3. AFANGI	225 M ²	1410 M ³
4. AFANGI	225 M ²	1410 M ³

DRG

TRÖMURRAUM NR. 2
BÍÖRN OLAFSS
AFSTÖÐUMYND

TEIKNR	VERK NR	DAGS	TEIKN.	KVARDI	BLAD NR
		28-7-73	DRG MKY	1:500	1