




VEGGUR Í LÍNU (5) 1:50

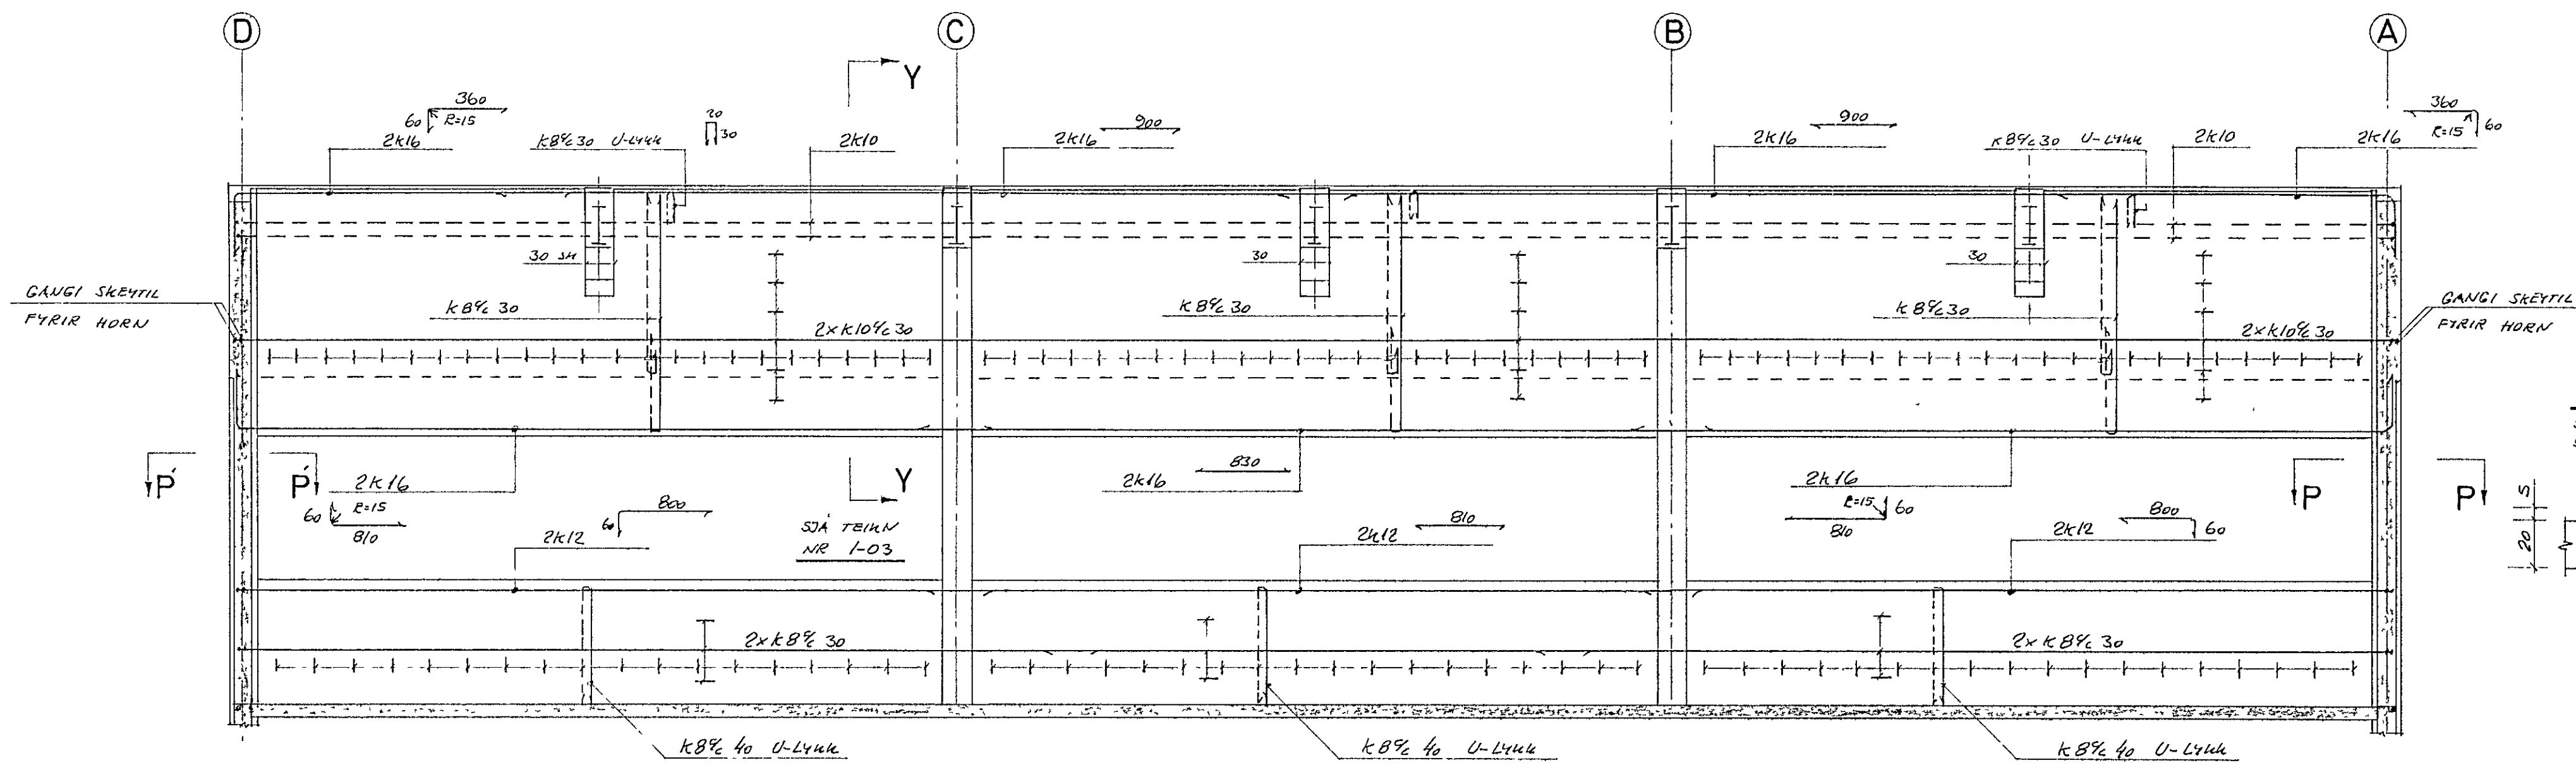


SNID P-P 1:20

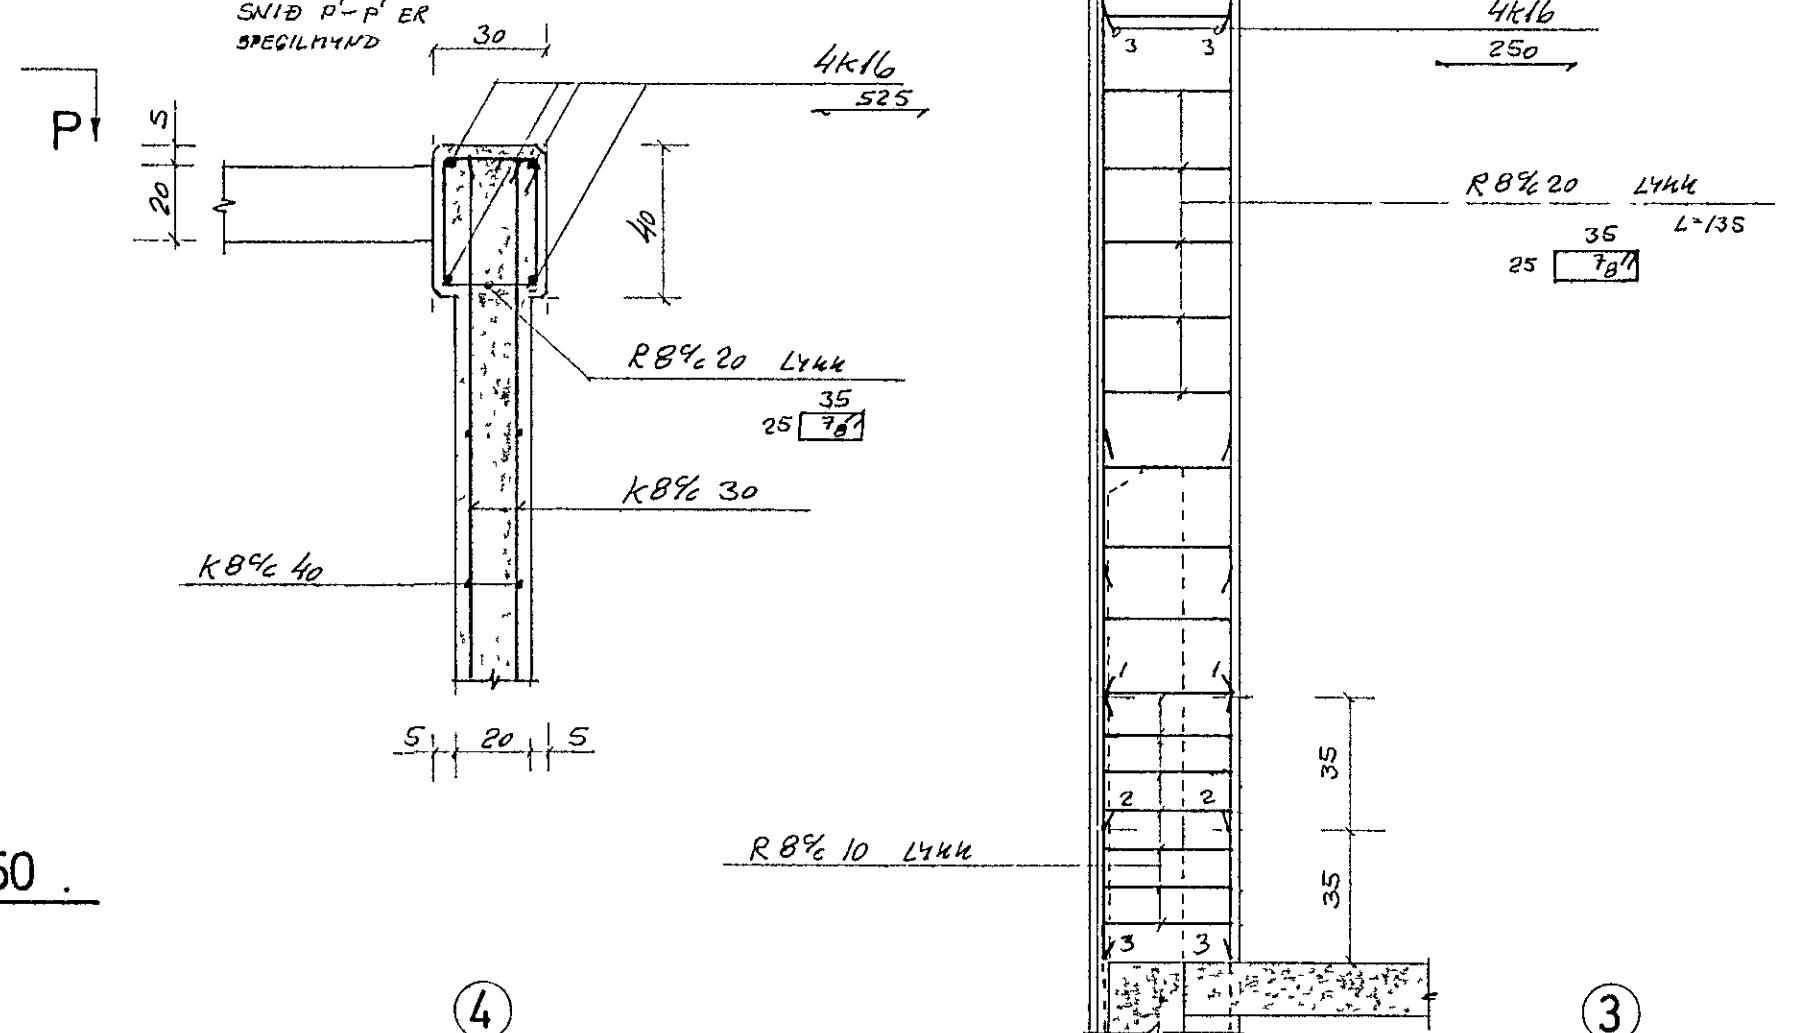


VEGGUR Í ÁS (D) 1:50

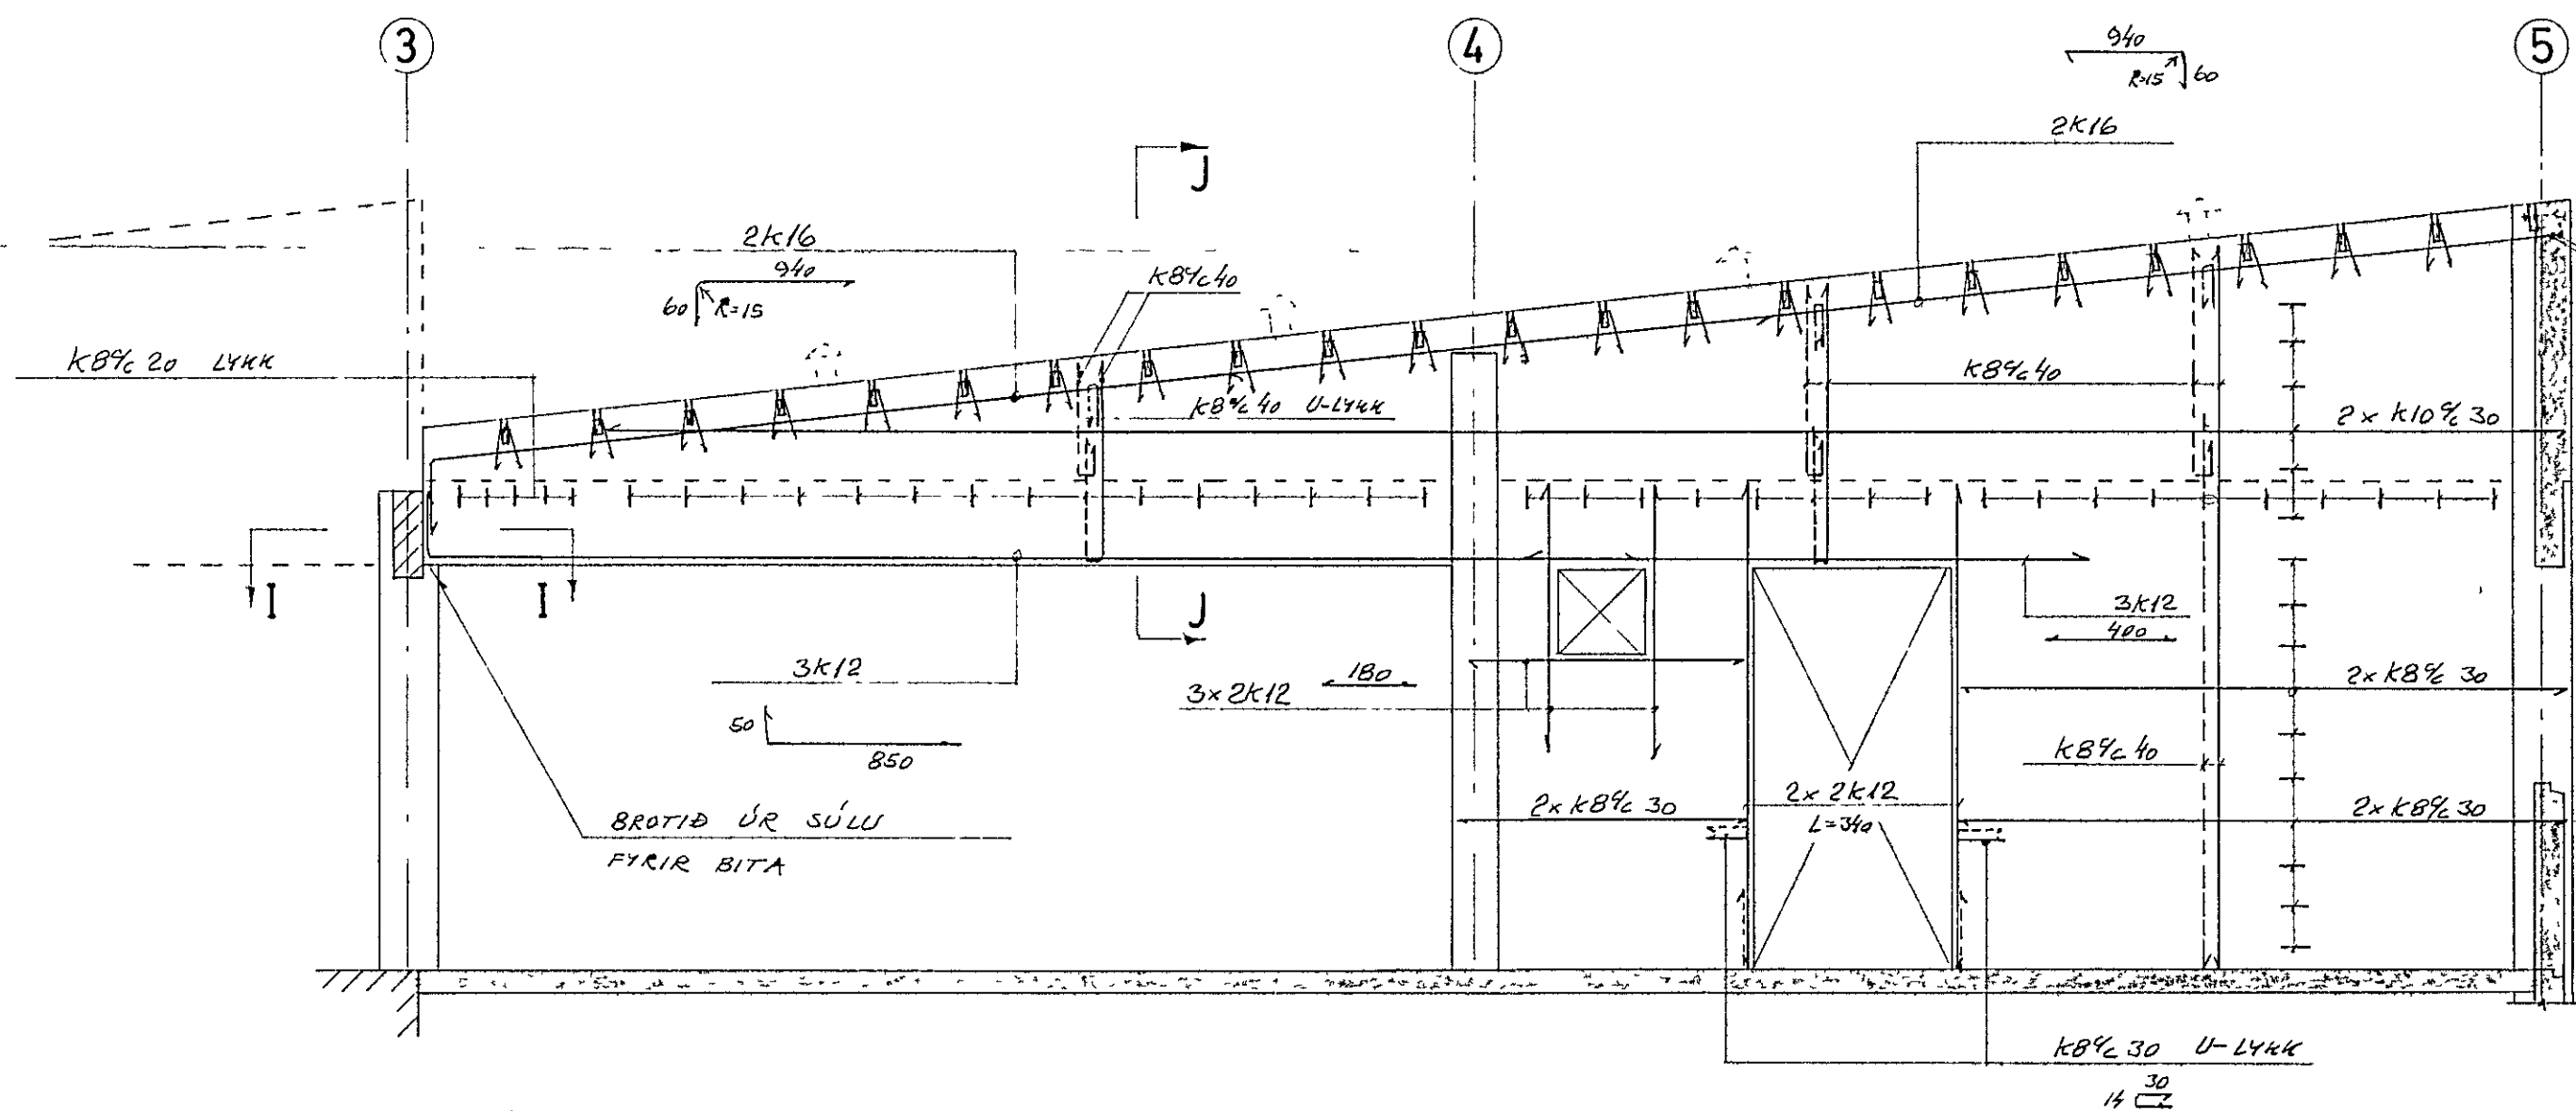


VEGGUR Í ÁS (A) 1:50

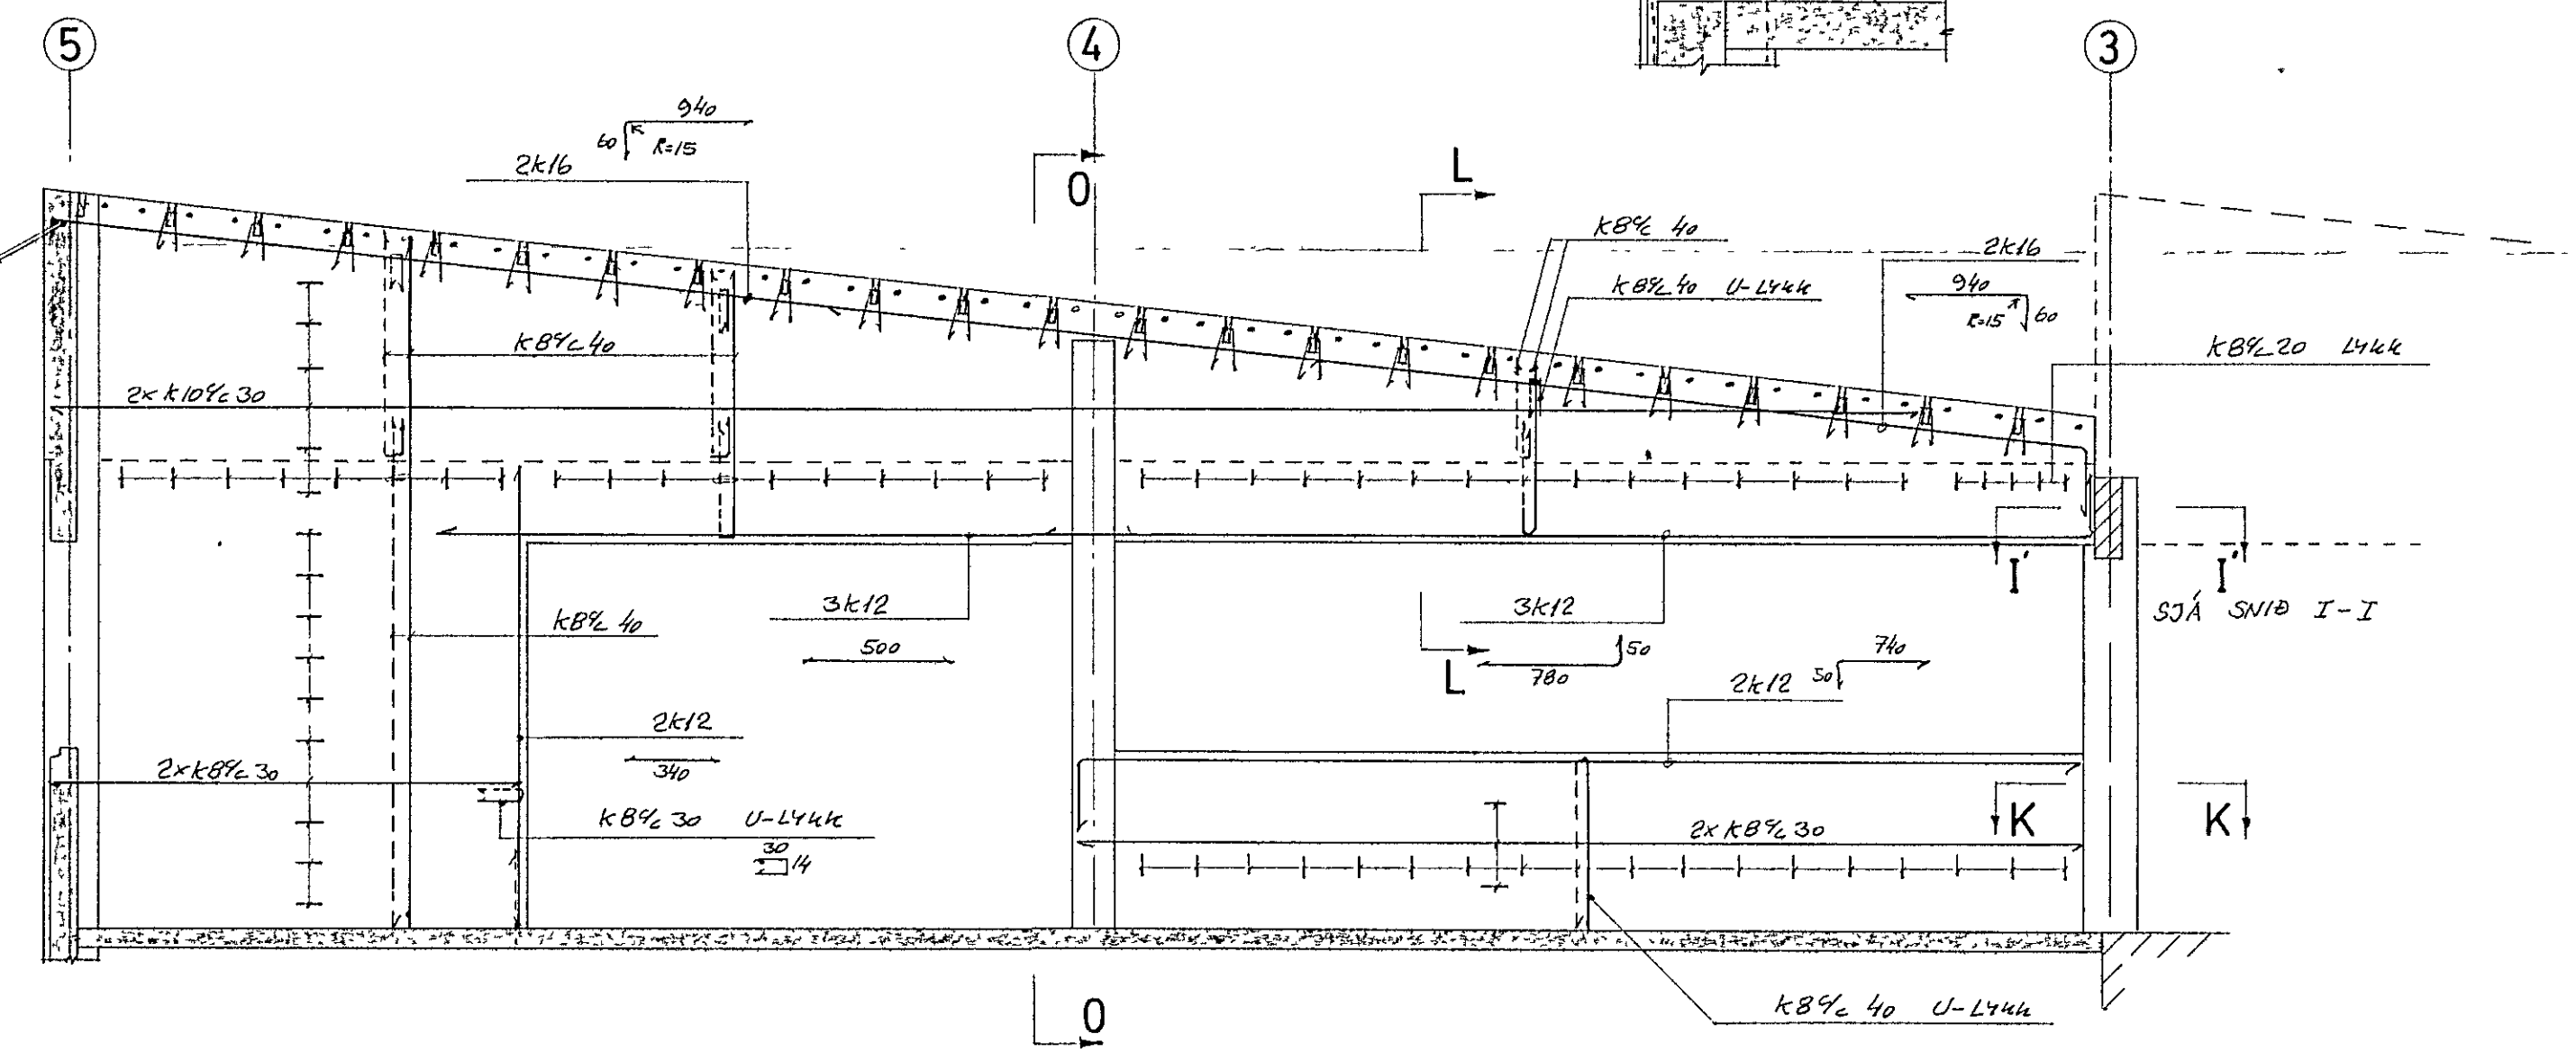


SNID I-I 1:10

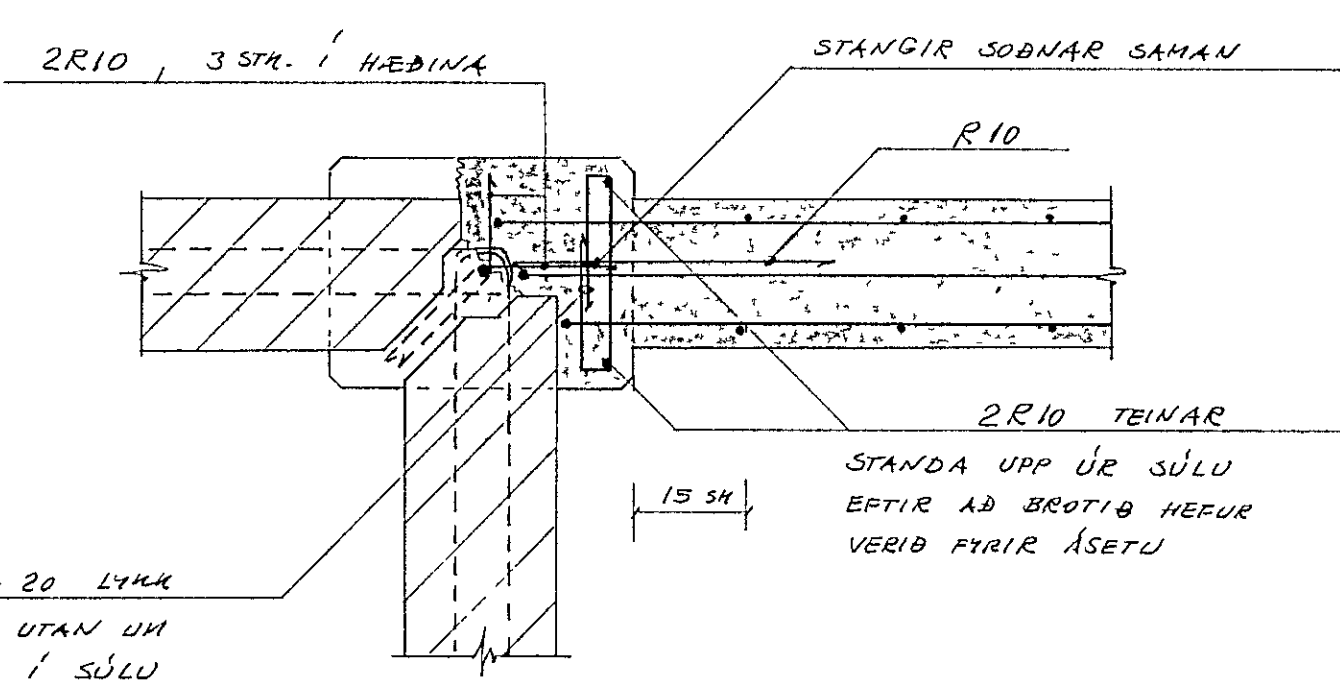


SNID J-J 1:20

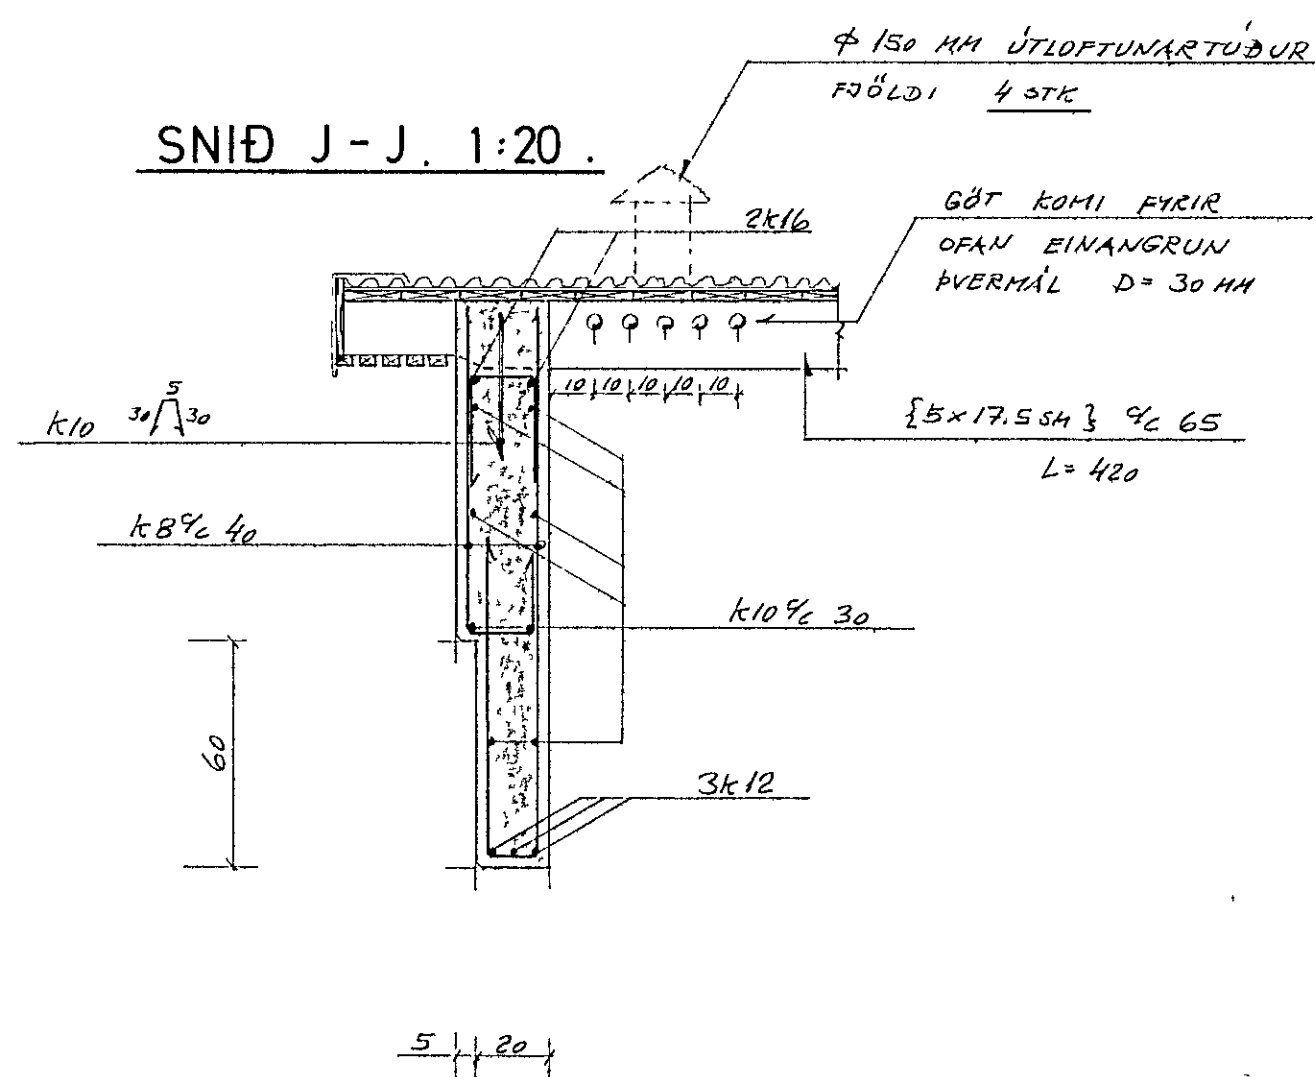

SNID L-L 1:20

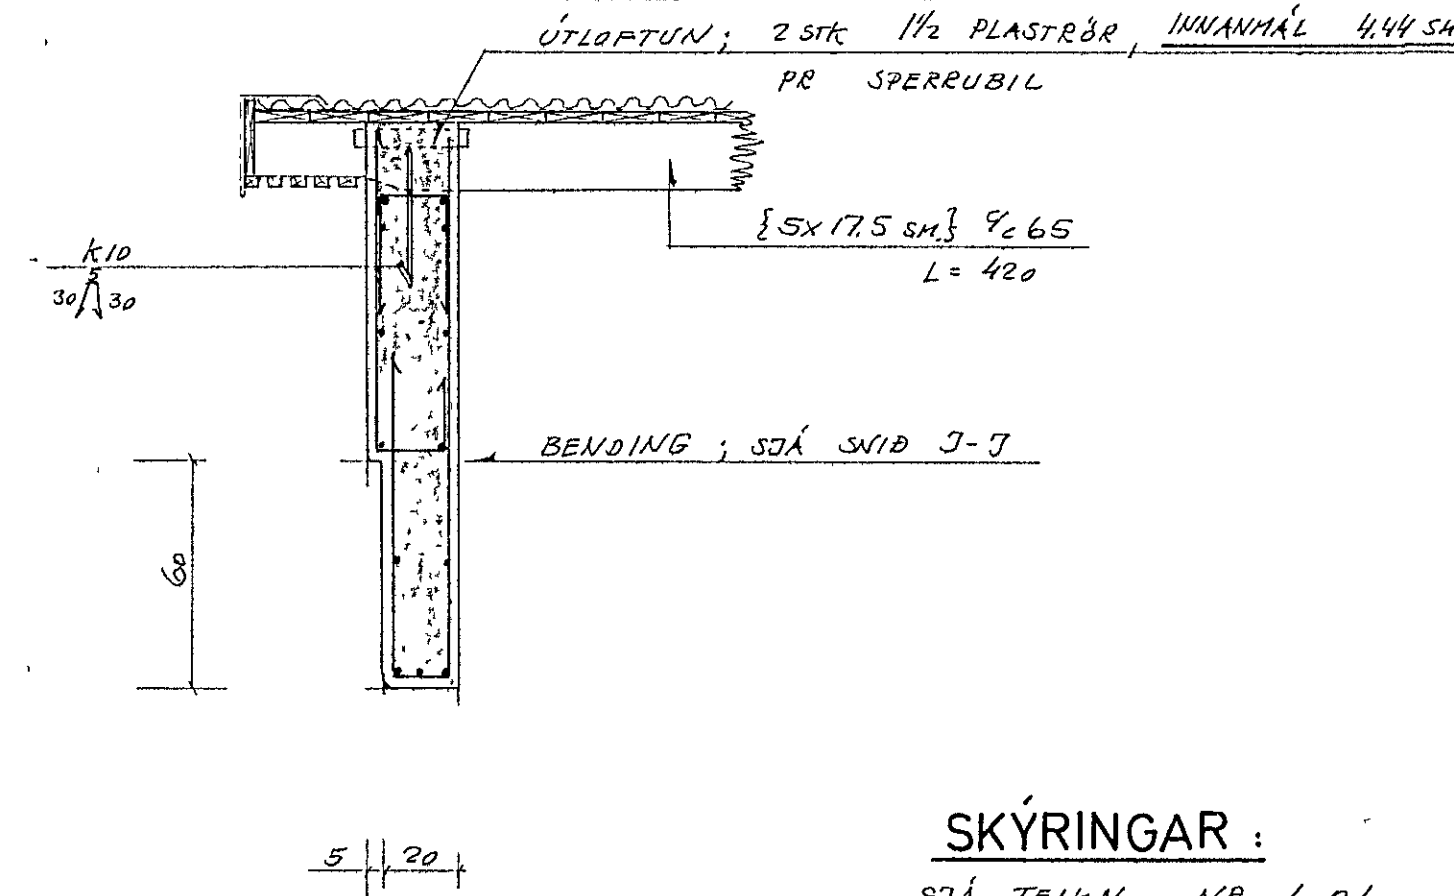

SNID K-K 1:10

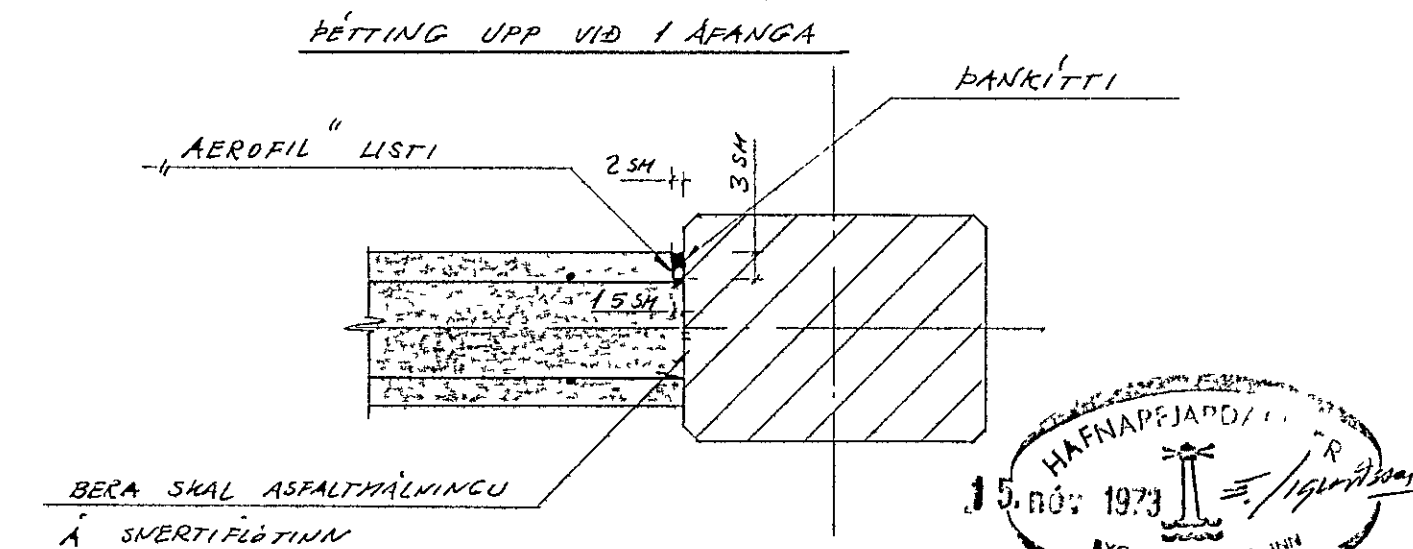

SKÝRINGAR:

SÁ TEIKN NR 1-01
SNID Y-Y, SÁ TEIKN NR 1-03
SÚLUR Í LÍNU 5; SÁ TEIKN NR. 1-03

TRÖNUHRAUN 5 HAFNARFIRÐI				
VEGGUR Í ÁSUM (A) OG (D)				
VEGGUR Í LÍNU (5)				
AVARÐI 1:10, 1:20, 1:50	TEIKN LH	REIKN LH	ATH LH	SAMB LH
VERKFRÆÐISTOFAN ÖNN sf. FRV.				VERK NR 1-02
15.06.1973				DAGS OCT 1973
SKIPHOLI 17A SÍM 26825				