



BITI III-C

1:20

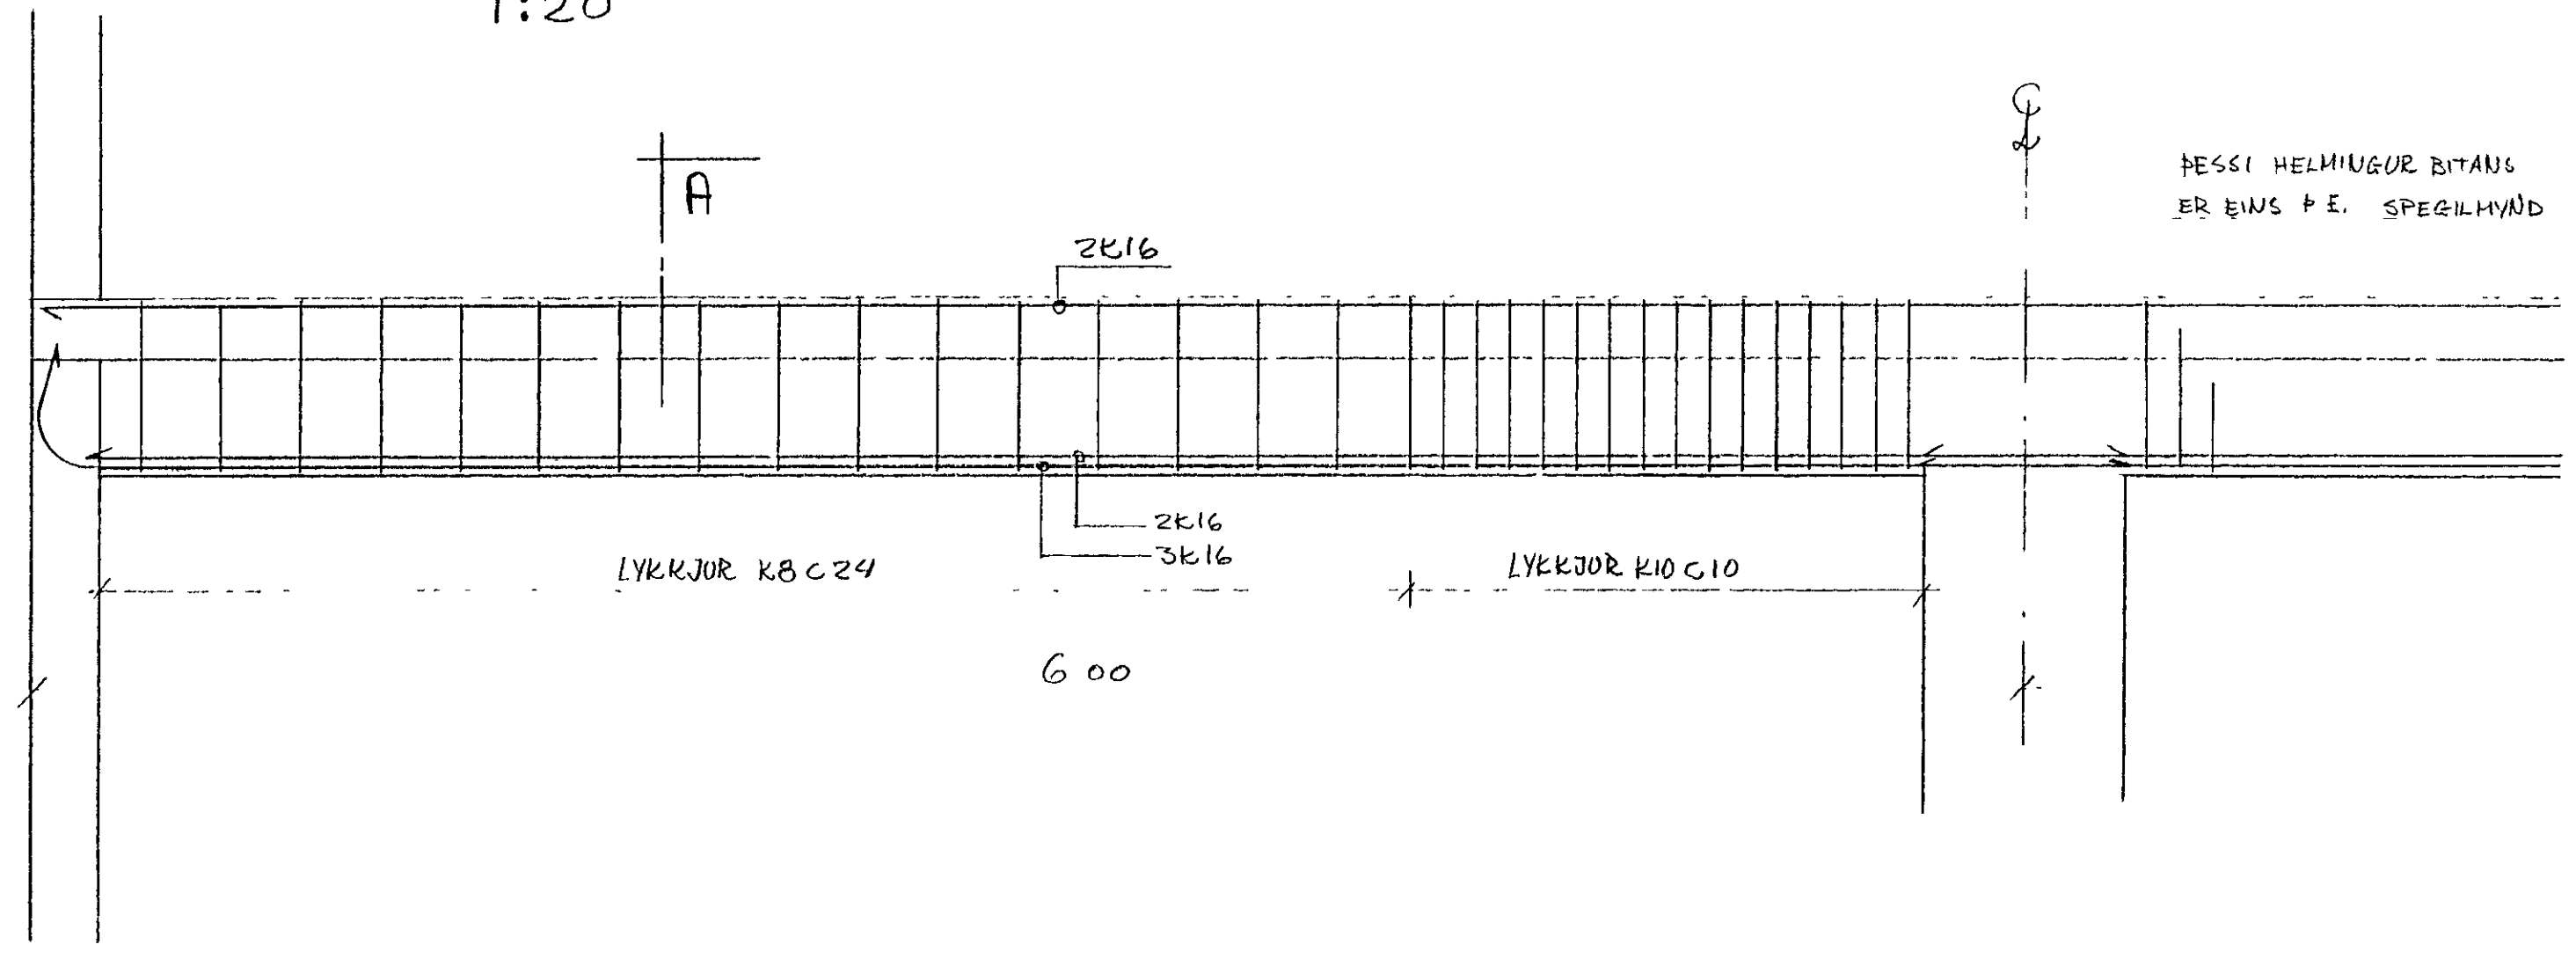

SNİÐA 1:10

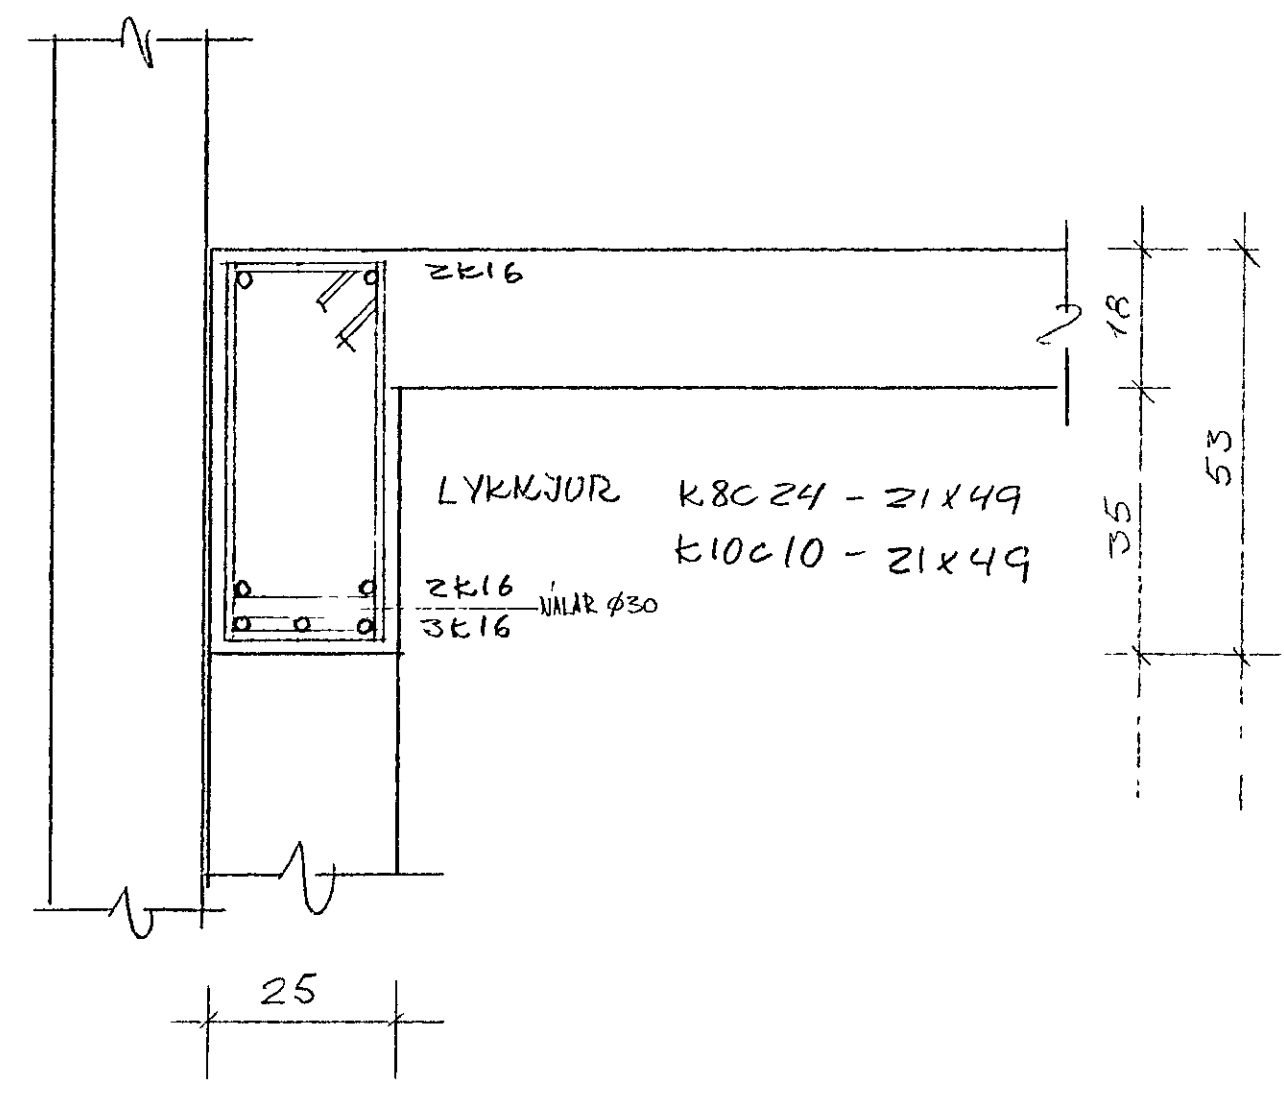

SKÝR. SJÁ BLAD 1

BLAD 2

IRÖNUHRAUN 6, HAFNARFIRÐI
 III-ÞAFANGI, PIATA YFIR I HÆÐ, BITI III-C
 REYKJAVÍK 19.7.76 Bjarni Axelsson MTFI