



PLATA YFIR 1 HÆÐ
150

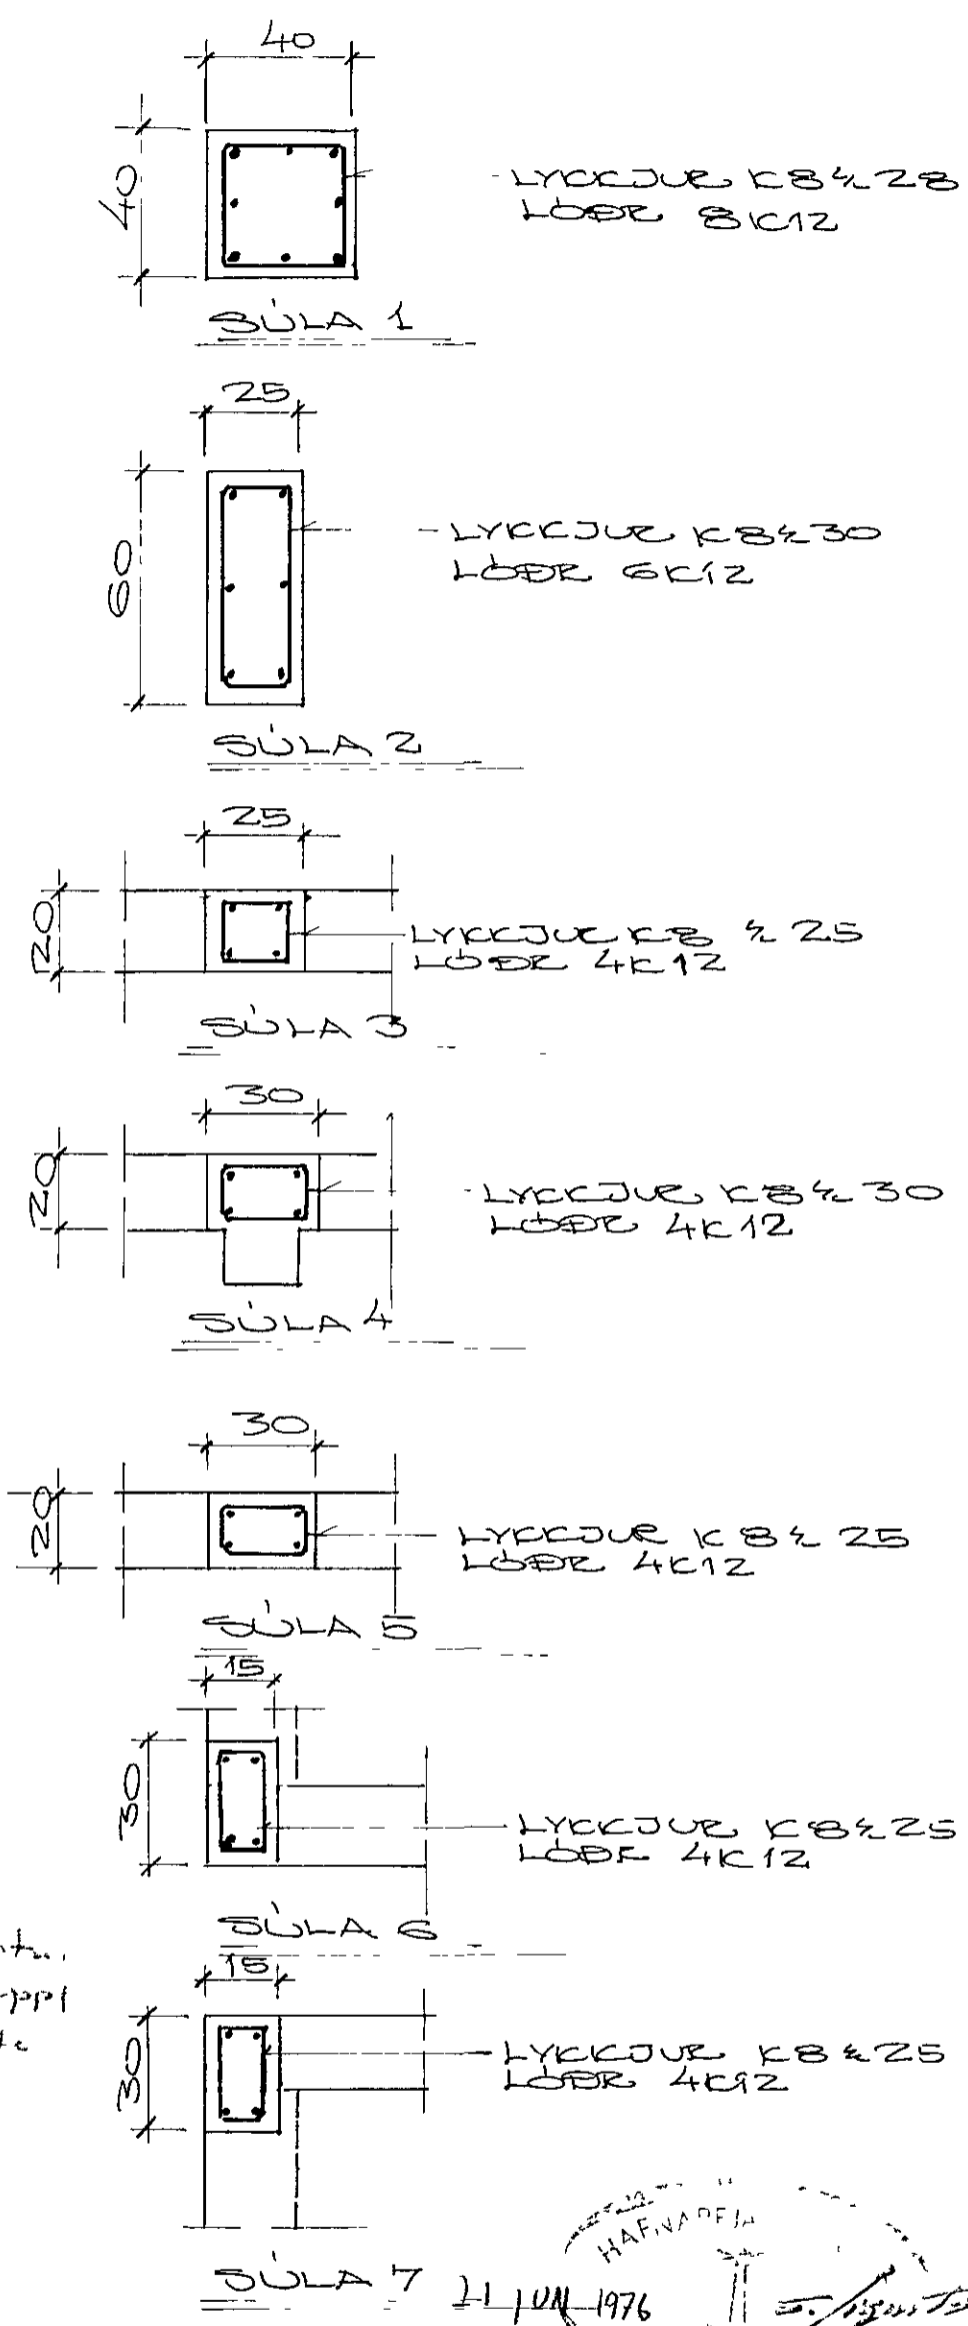

K10 frá lotni
2. 10 cm upp
B. í s. plötu

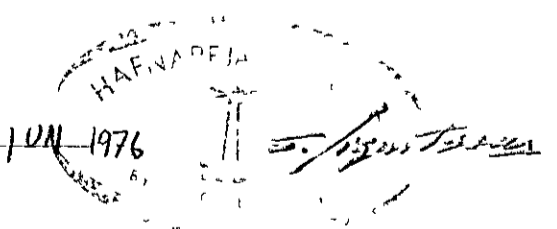

SÚLUR OG VEGGI HANNAÐI SIG CDBSSON
PLÖTUR OG RITA HANNAÐI B AXELSSON
SKÝRINGAR SJA TEIKN SIG CDBSSON AF
SLEVA PÓSSO STÓR SANDLÖGGIN ÍN HLUTA RITA
JARN KS 40
RITAR SJA SÉRTEIKN
NOTALAG PLÖTU 350 KG/M²
REYKJAVÍK 20.7.76 *Björn Axelsson*
GERT MED LEYFI SIGURDAR CDBSSONAR

BR		DAGS		BREYTING		3 AFANGI	
						TRÖNUMRÆUN G.	
						SÚLUR OG PLATA Y 1 HÆÐ	
TÆKNIPJÓNUSTAN SF				ARMULA 1 - REYKJAVÍK - SÍMI 83844		HANNAD SKC	
						KVARDI 15. 120	
						TEIKNAD EA	
						DAGS 20.7.76	
						YFIRFARIÐ	
						NR	
						BL	
						AF	