




SNID 1-1 1:20

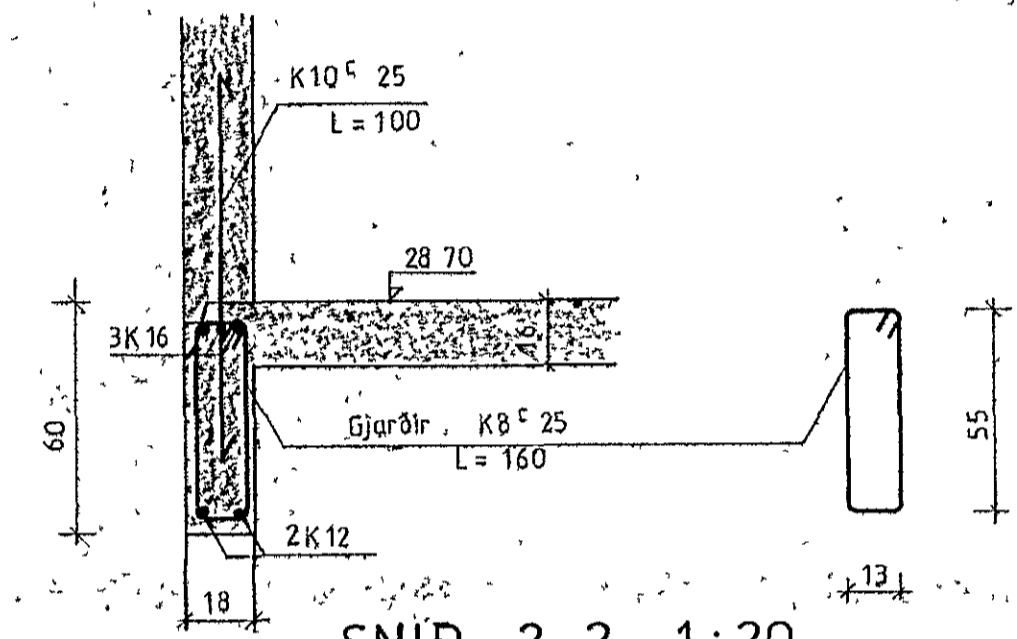


SNID 2-2 1:20

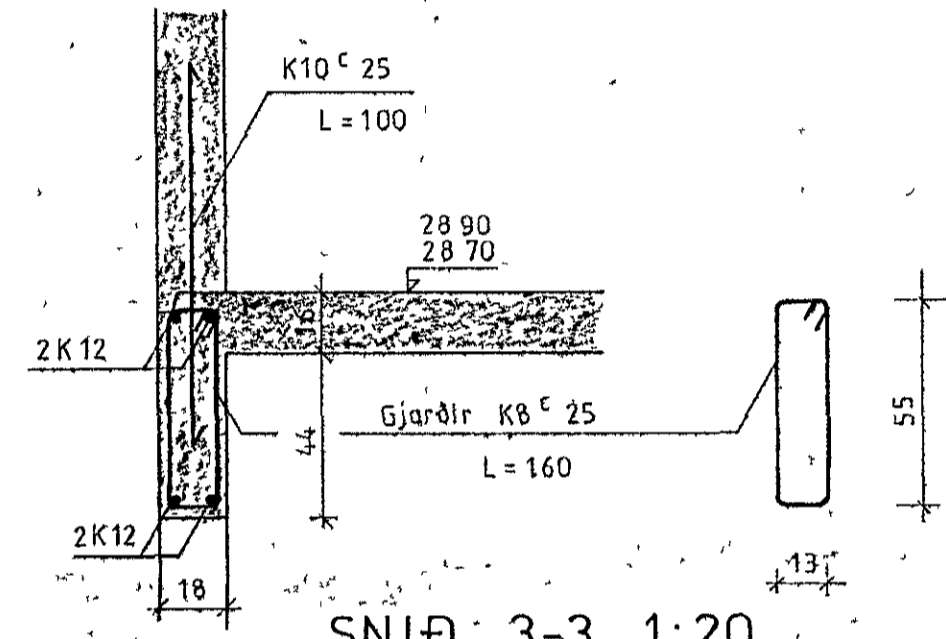


SNID 3-3 1:20

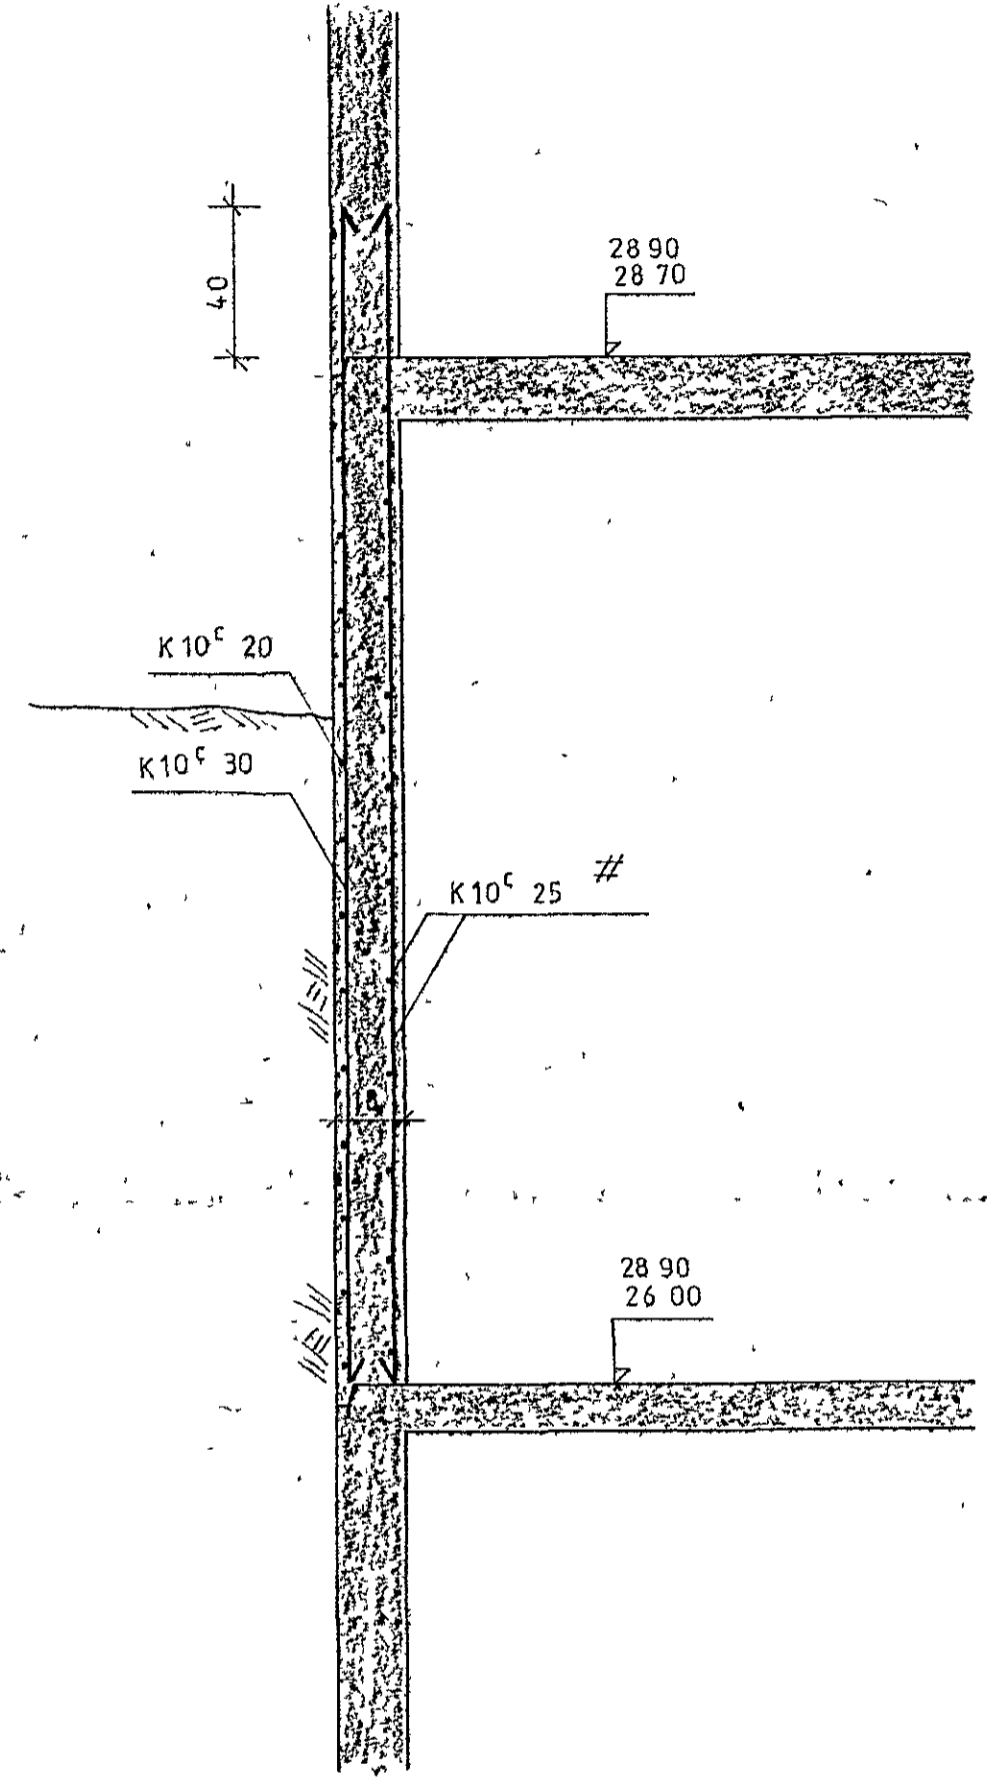

SNID 5-5 1:20

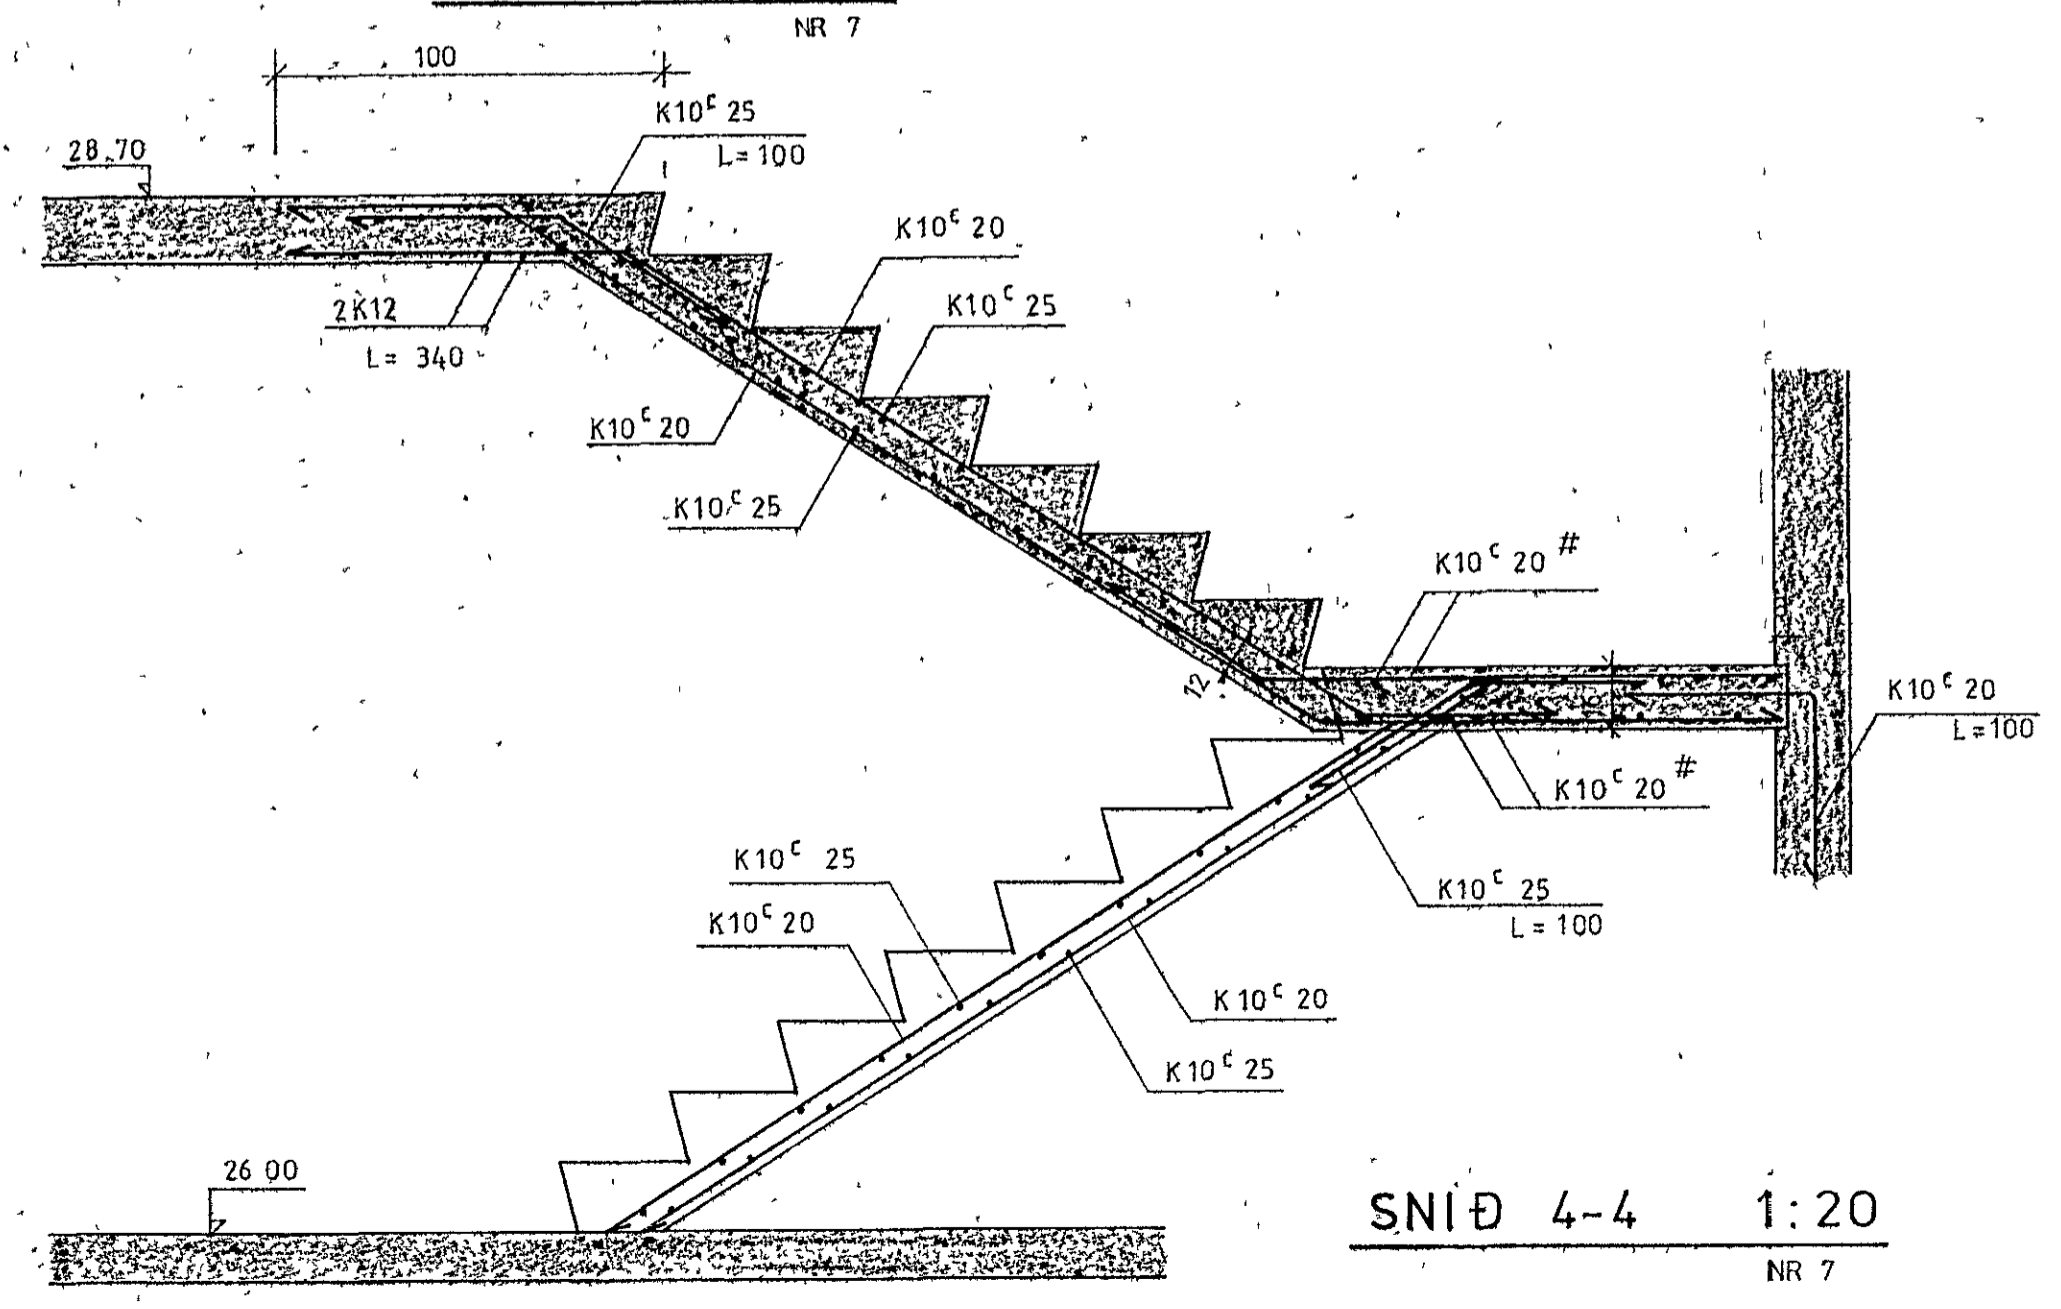

SNID 4-4 1:20

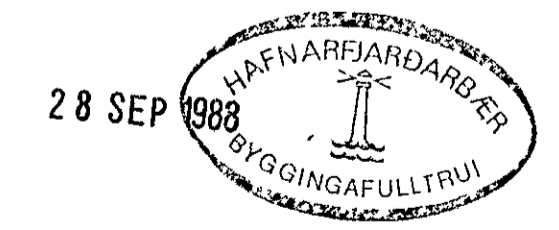

TEIKNING NR. 884-01-05	DAGS	NAFN	YFIRF
TRADARBERG 7 OG 9 HAFNARFIRDI	Mælt: Hannað: Teiknað:	sept '88 sept '88 sept '88	K K S.E.K
SNID			Mællkv 1:20
KRISTJAN KNÚTSSON TÆKNIFR. FTFI LYNGBERGI 27, HAFNARFIRDI, S. 651647			Semb