



GRUNNMÝND 150

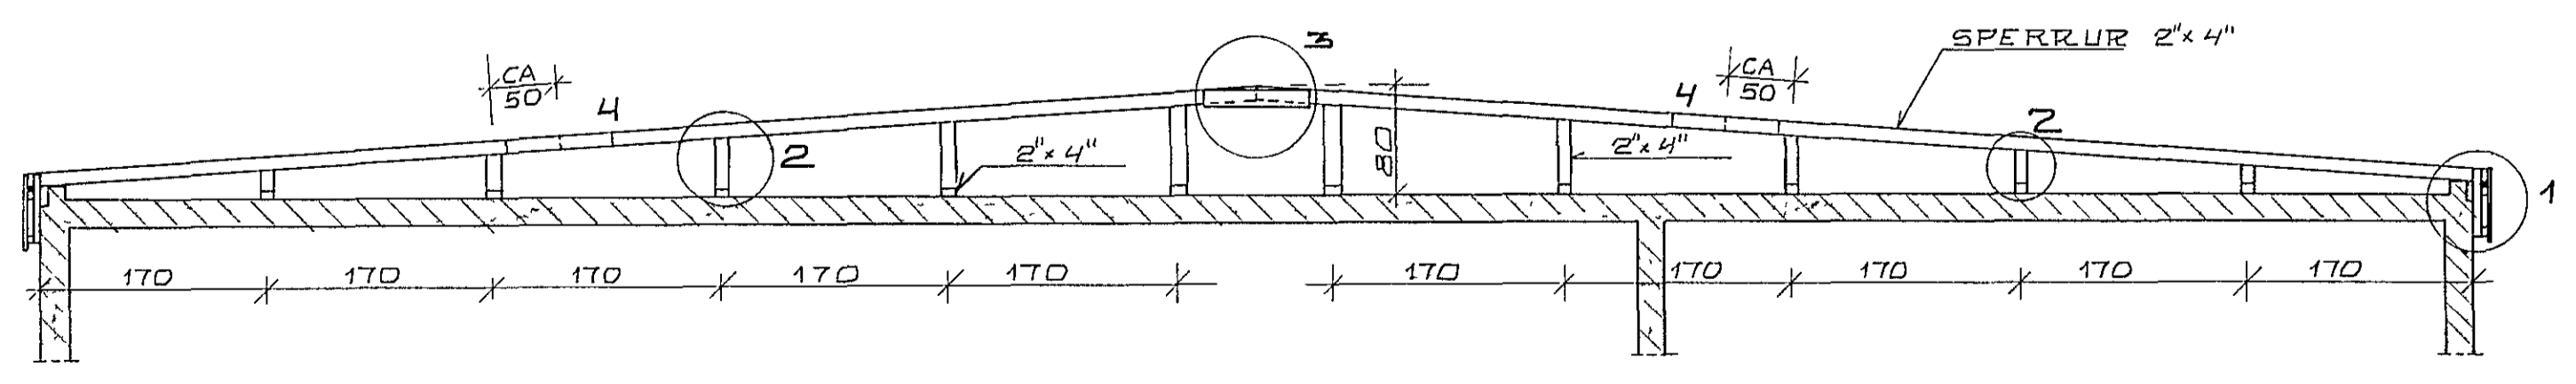

SNID A - A 150

SNID B-B OG C-C SÚA BL. NR 2  
SÆRMÝNDIR 1, 2, 3 OG 4 SÚA BL. NR 2  
ÖNEFND MÁL ERU CM

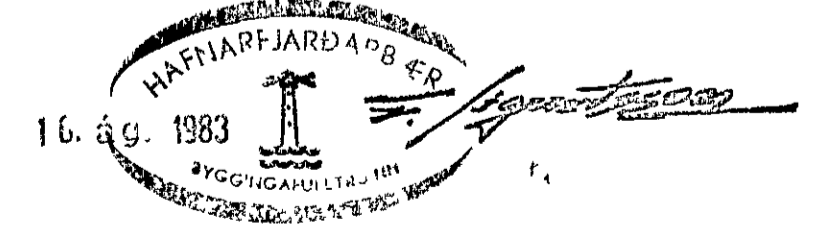

		TRÖNDRÁUN 8	
		HAFNARFIRDI	
		ÞAK (BREYTING) III OG IV ÁP	
		GRUNNMÝND OG SNID	
BR. DAGS	BREYTING	TIMBURVIRKI	
KRISTJÁN KNÚTSSON		REIKN K K	MELIKV 150
TEKNIFRÆÐINGUR FTFÍ		TEIKN K K	DAGS JÚNÍ '83
ARNARHRAUNI 23, HAFNARFIRDI		YFIRE K K	BL. NR 1
SÍMI 50902			NR 831-01 AF 2
<i>Kristján Knútsson</i>			