



ÞAR SEM MERKT X Á GRUNNMYND KOMI  
SÚLUR UNDIR KVERKSPERJUR ÚR 100X100  
SÚLURNAR FESTIST VIÐ GOLF OG SPERJU

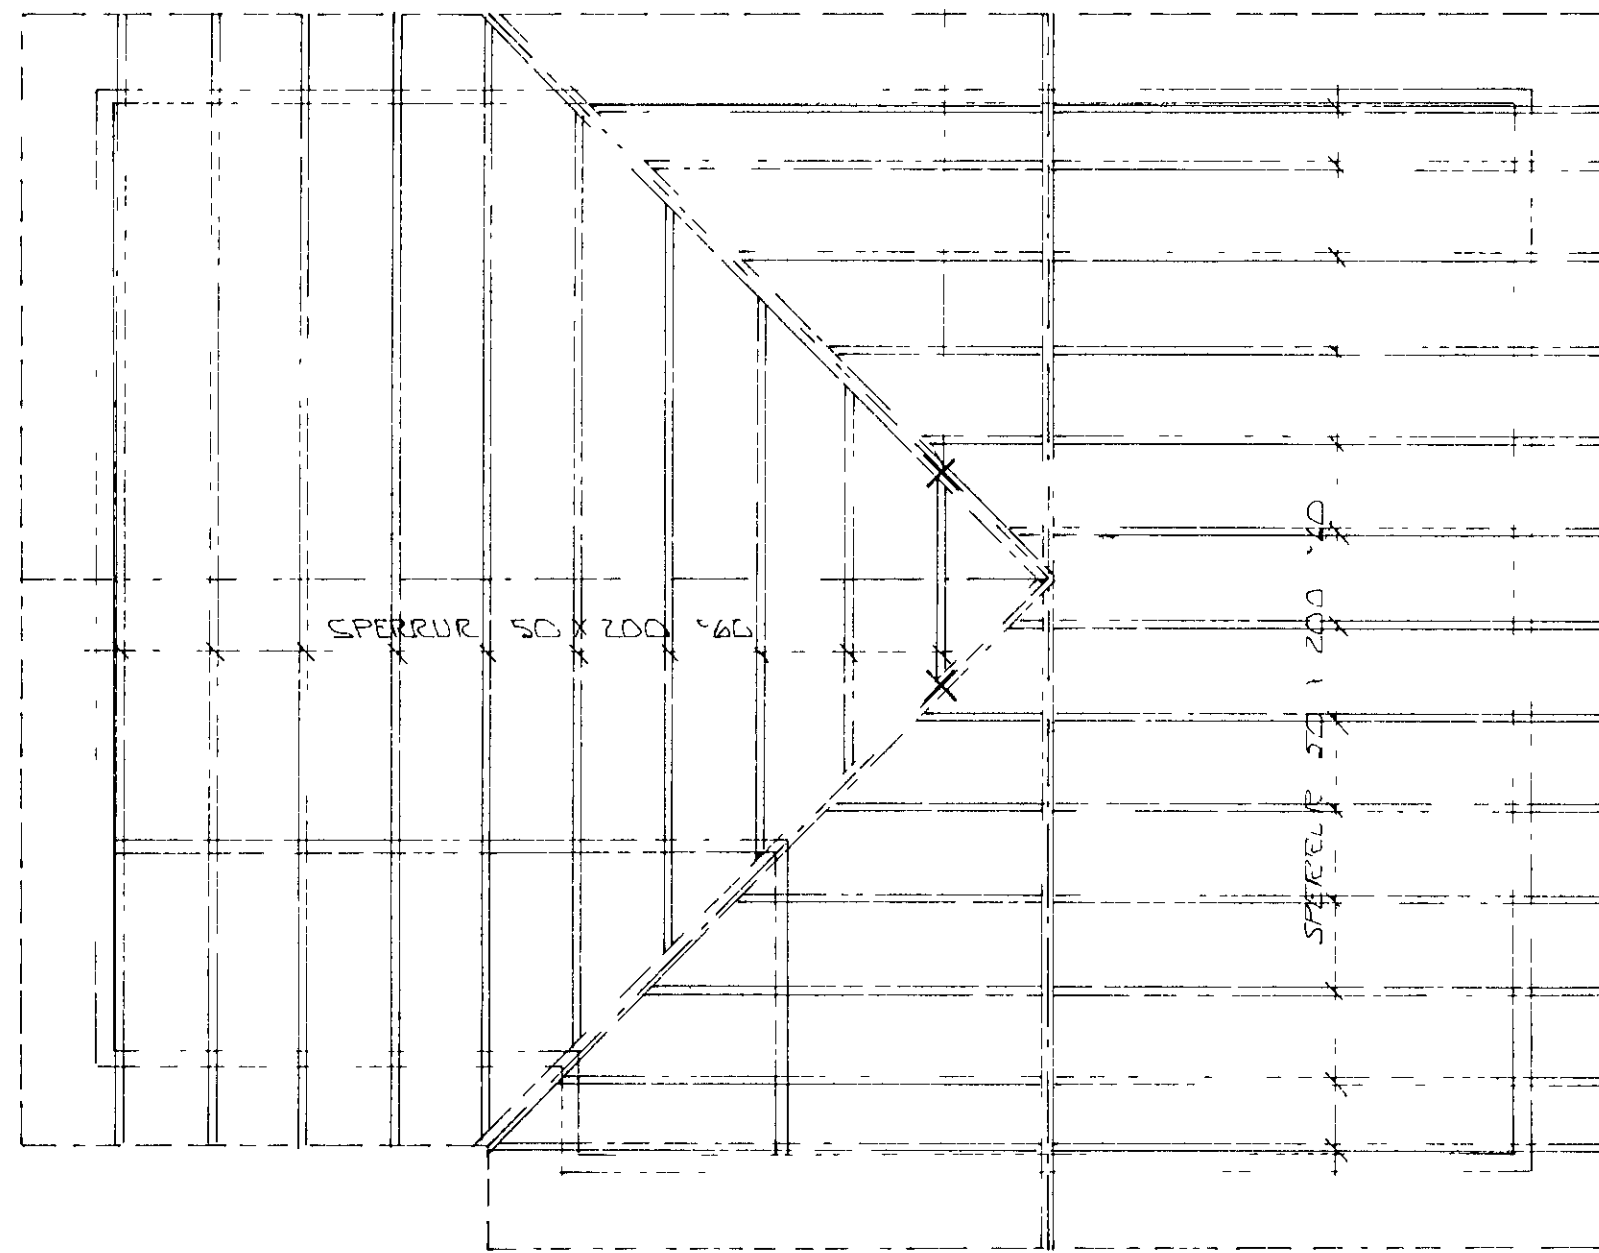


LASK. ÚR BMF GATAPLÖTU  
BÆLIMMEGIN SPERJU HJOR.  
LASK. NEGLI ST MEE 2 X 7 STK  
40. 150 KAMBALUM



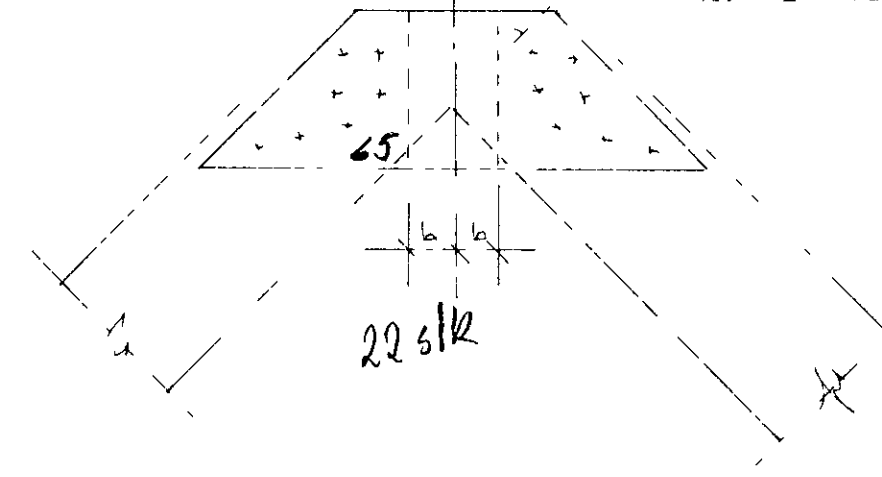


MEISÁ 50 X 200

FESTINGAR BMF 100X100  
BÆLIMMEGIN SPERJU HJOR  
LASK. NEGLI ST MEE  
2 X 5 STK 40. 50 KAMB...

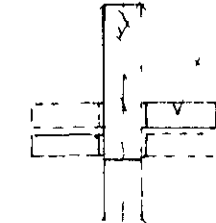

SPERJA 50 X 200

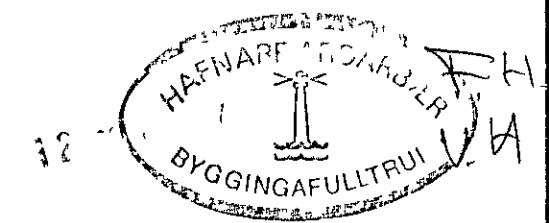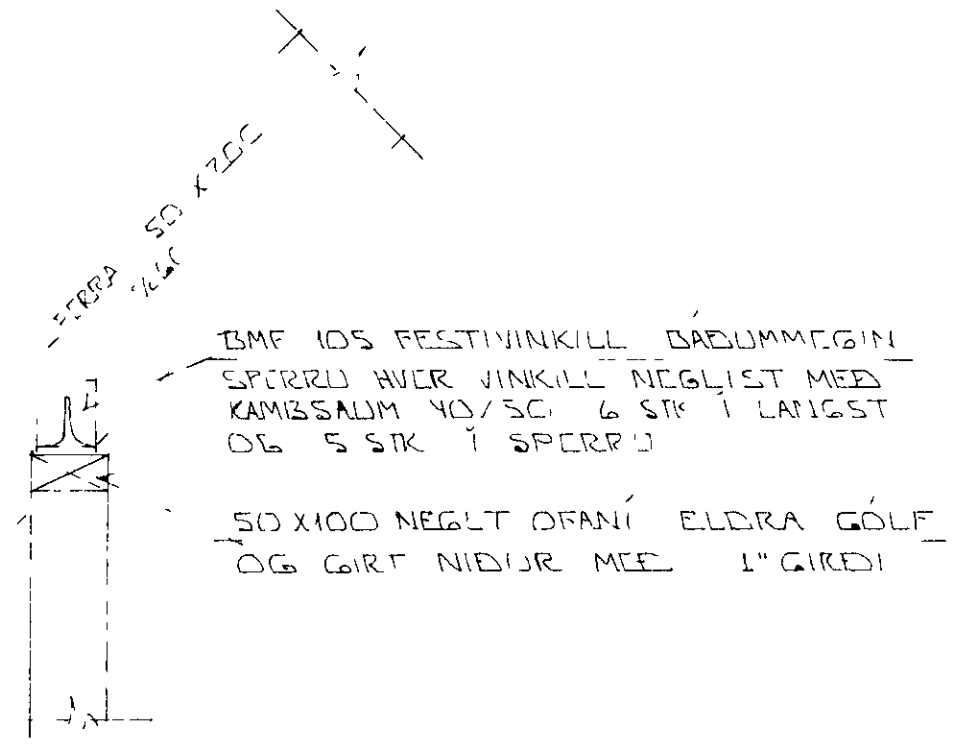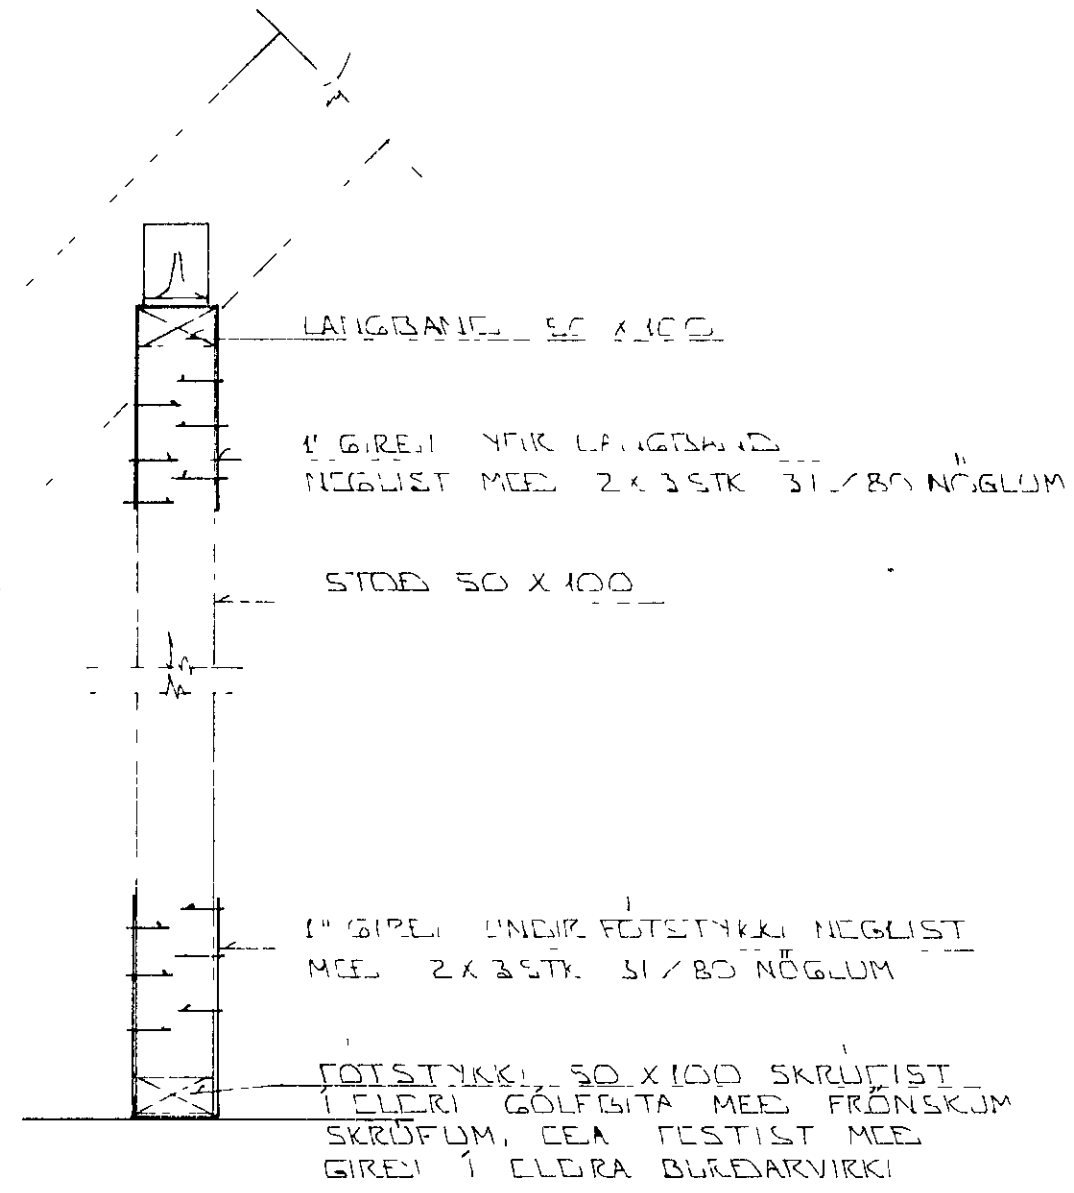

BR NR	DAGS	EBLI BREVTINGAR	SIGN
			DAGS SEPT 87
UNNARSTÍGUR 2 HAFNARFJÖRÐI VIÐBYGGING BUREARVIKKI,			HANNA B
MELIKV 11 50 X 110			TEKNAÐ
SIGURÐUR ÞORLEIFSSON TEKNIFRÆÐINGUR F.T.F.I			VERK NR 8737
STRANDGÖTU 11 HAFNARFJÖRÐI SIMI 54751			BLAD NR