


KRAFTSPERRA, A, 1 20

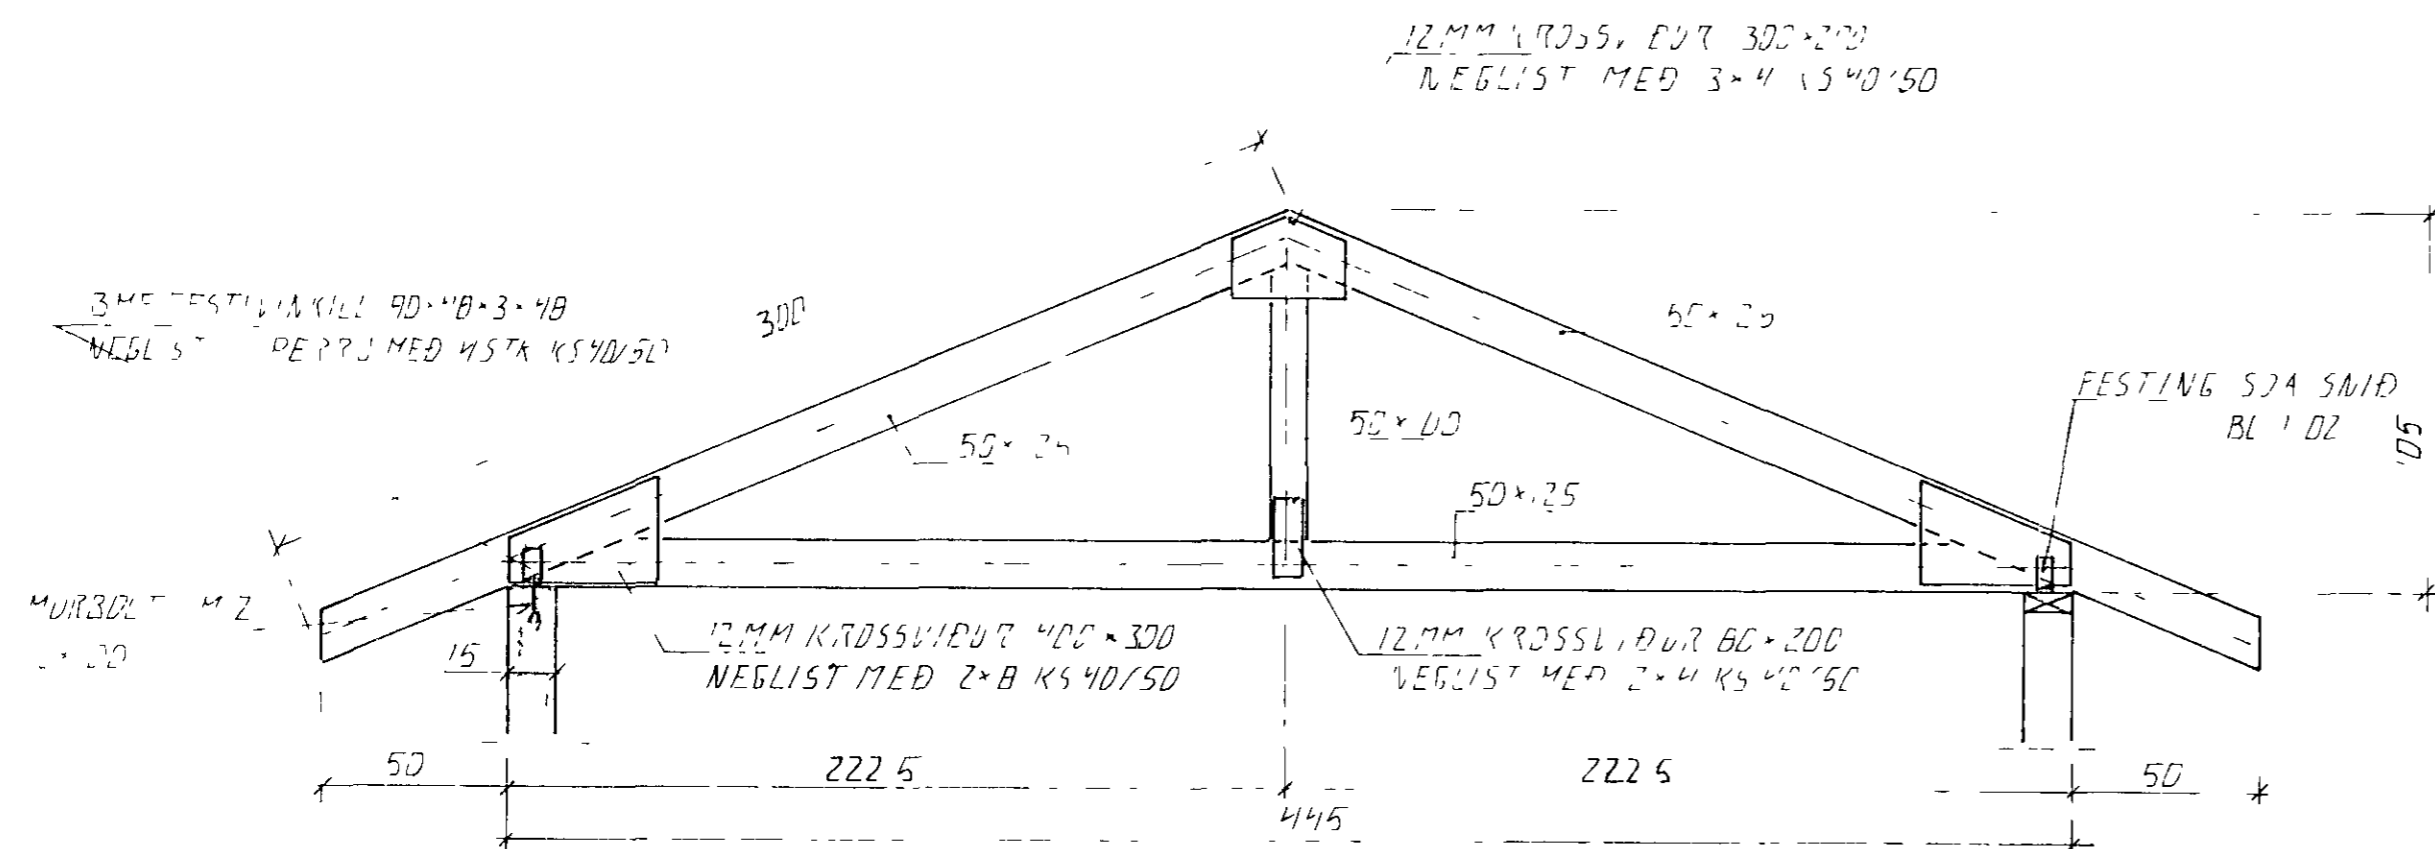

KRAFTSPERRA, B, 1 20



BR NR	DAGS	EDLI BREVINGAR	SIGN
			DAGS AGÚST 92
			HANNA
			TEIKNAR
			VERK NR
			9235
			BLAD NR
			1-05

MÆLIKV 1 20
 SIGURÐUR ÞORLEIFSSON TEKN. FREDINGUR F.T.F.
 STRANDGÖTU 11 HAFNARFJÓLFARVIRKI SIMI 54751/54255