



SPERRUR BOLTAST Á VEGG MED 12MM BOLTUM 1/2 80

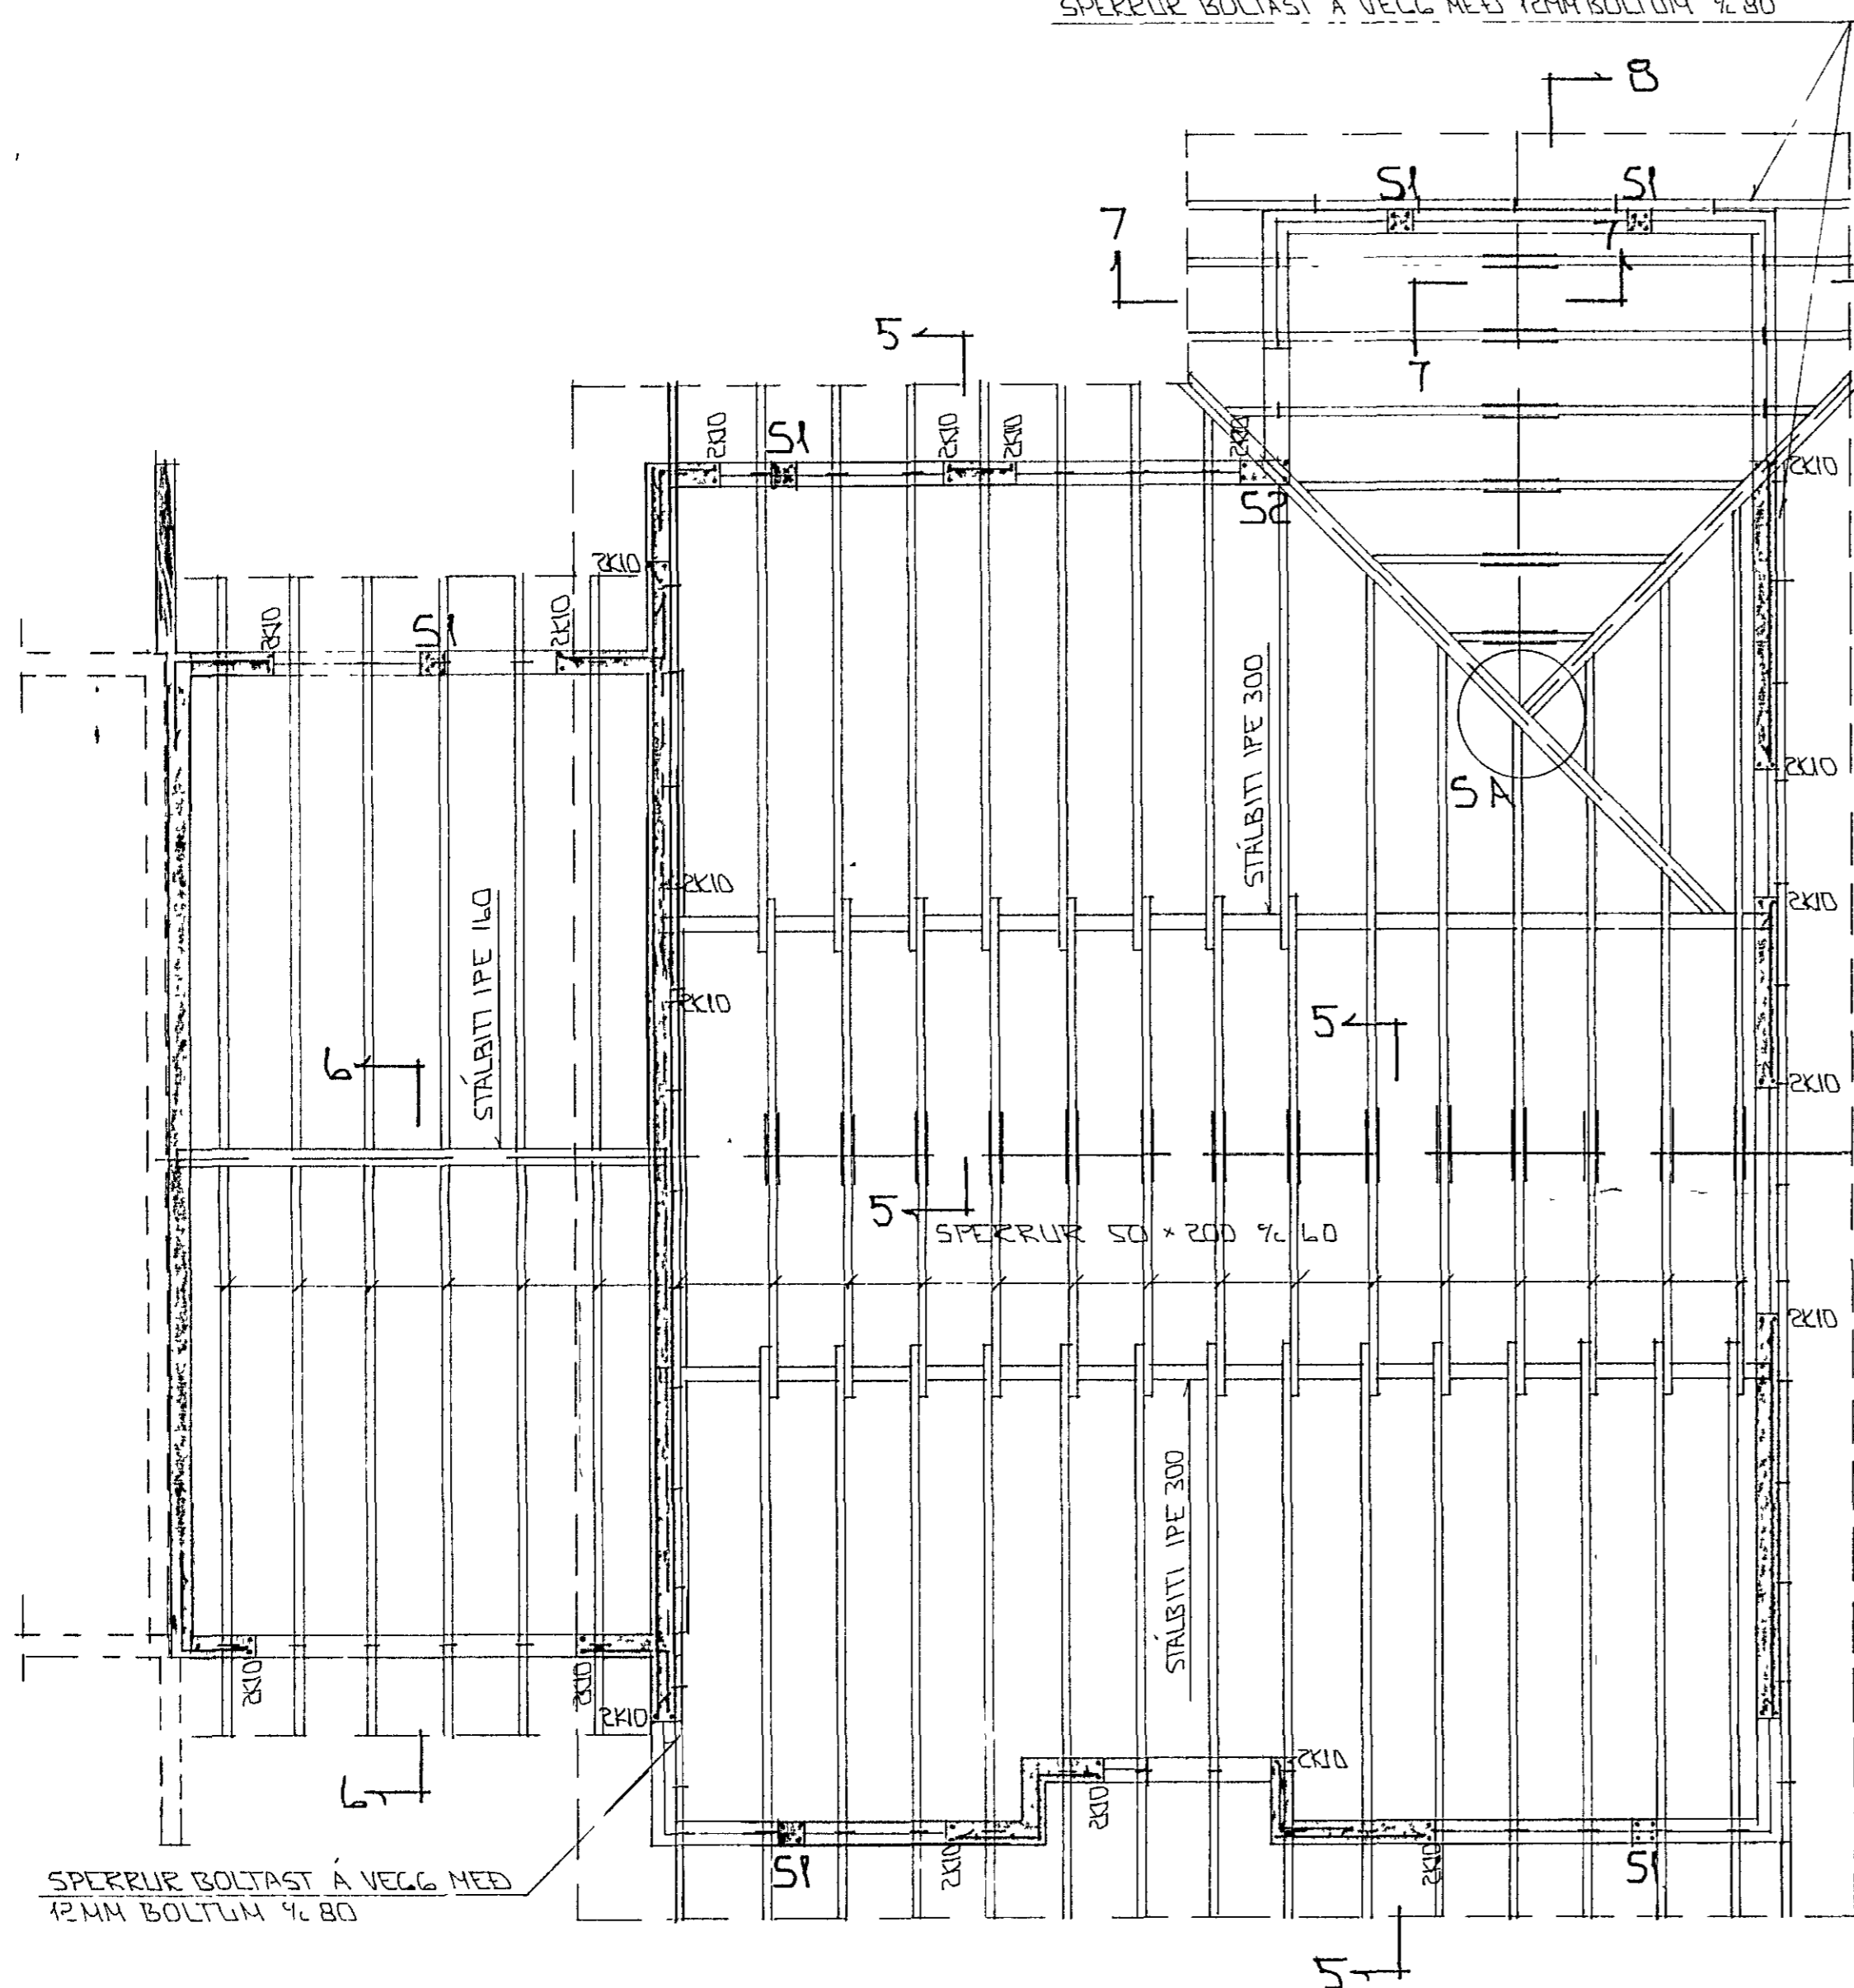


GRUNNMYND 1:50

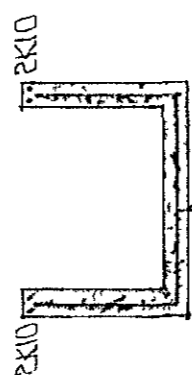

EINFÖLD GRIND Í MIÐJAN VEGG  
K10 1/2 20 #


Í ÚTBRIJN VEGGJA KOMI EINFÖLD  
GRIND  
LARETT K10 1/2 20  
LÖFRET K10 1/2 30

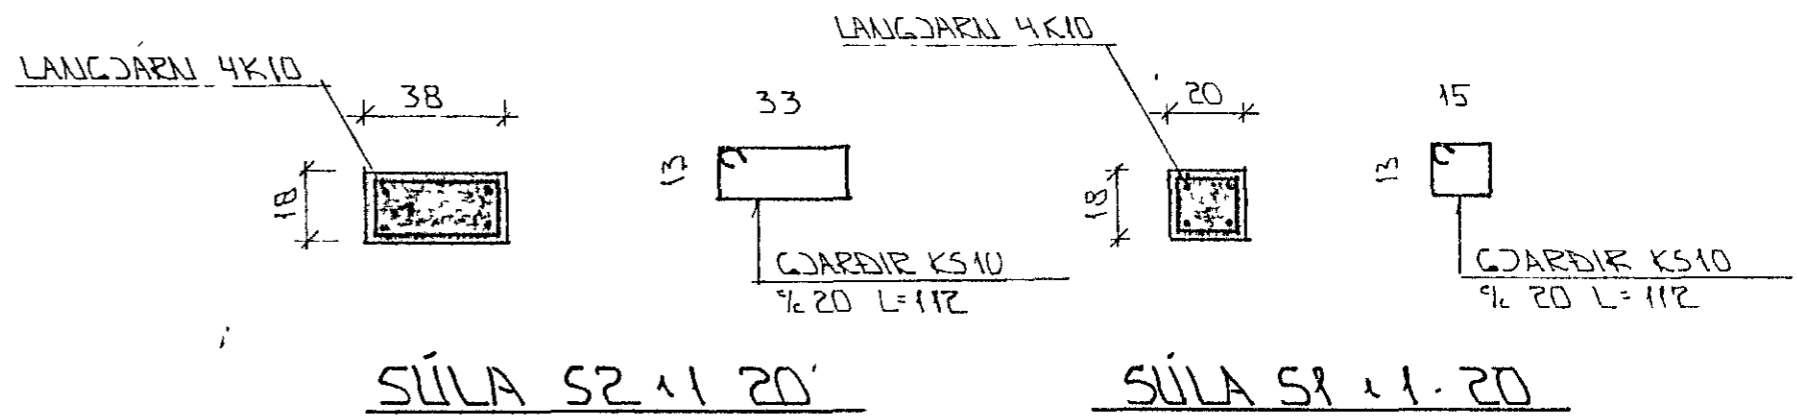

SÚLA S2 1 20

SÚLA S1 1 20

STEYPA:  
S > 250  
VS ≤ 0.5  
LOFT ≥ 6%  
SEMENT ≥ 300 KG/M<sup>3</sup>

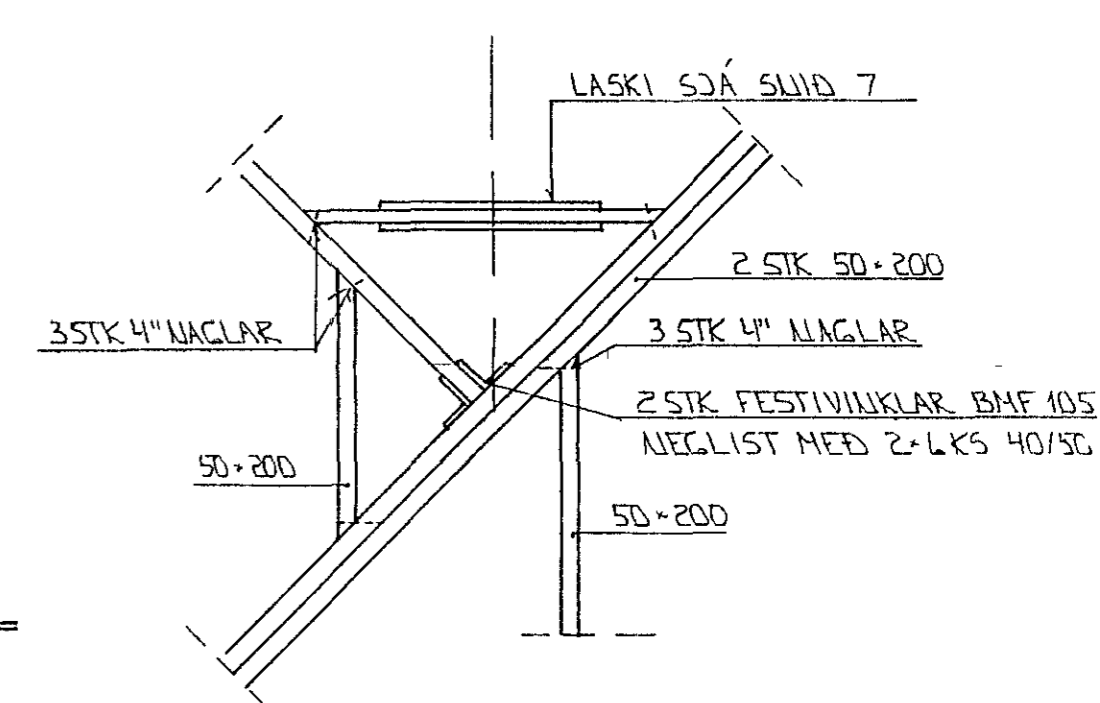

SÉRMYND A 1:20

26 MAJ 1993  
HAFNARFJÁRDARBEIÐ  
BYGGINGAFULLTÖIUN  
K.B.

SKÝRINGAR

ALMENNAR SKÝRINGAR SJÁ BL NR 1-01  
SNID OG SÉRMYNDIR SJÁ BL NR 1-05

BR NR	DAGS	EDLI	ISREYTINGAR	SIGN
ÚTHLÍÐ 3 HAFNARFIRÐI				DAGS MAÍ '93
BENDING VEGGJA				HANNAÐ <i>[Signature]</i>
GRUNNMYND - ÞAKVERKIS				FEIKNAD <i>[Signature]</i>
MELIKV 1 50 1 20				VERK NR 9256
SIGURDUR ÞORLEIFSSON TEKNIFRÆÐINGUR F.T.F.I				BLAD NR 1-04
STRANDGÖTU 11 HAFNARFIRÐI SÍMI 54751/54255				