




SNID D-D M 1:20

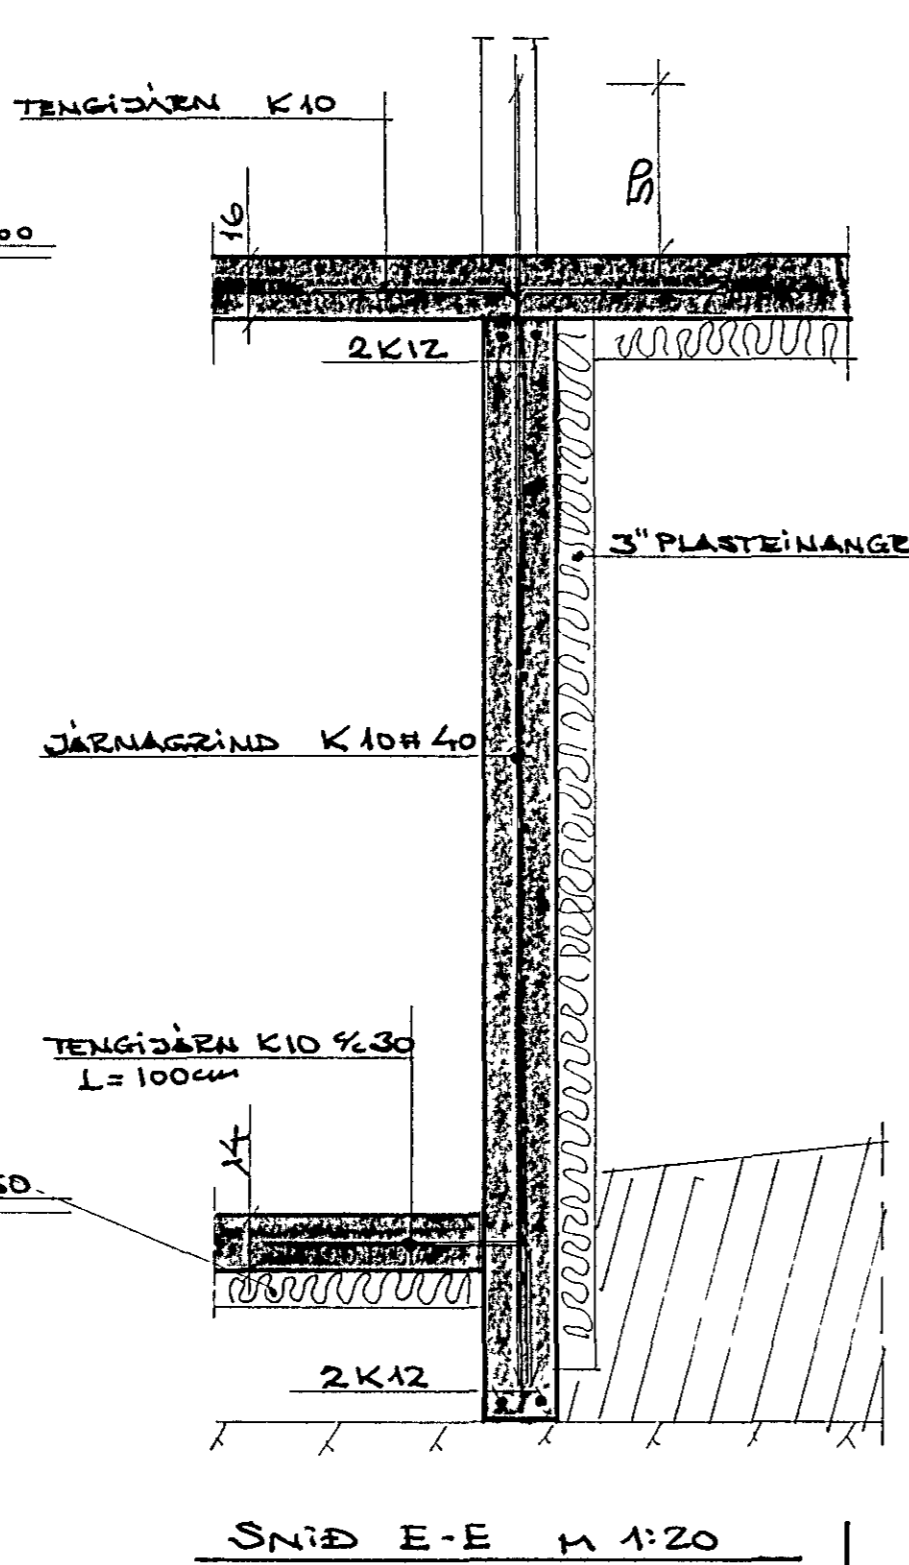


SNID E-E M 1:20

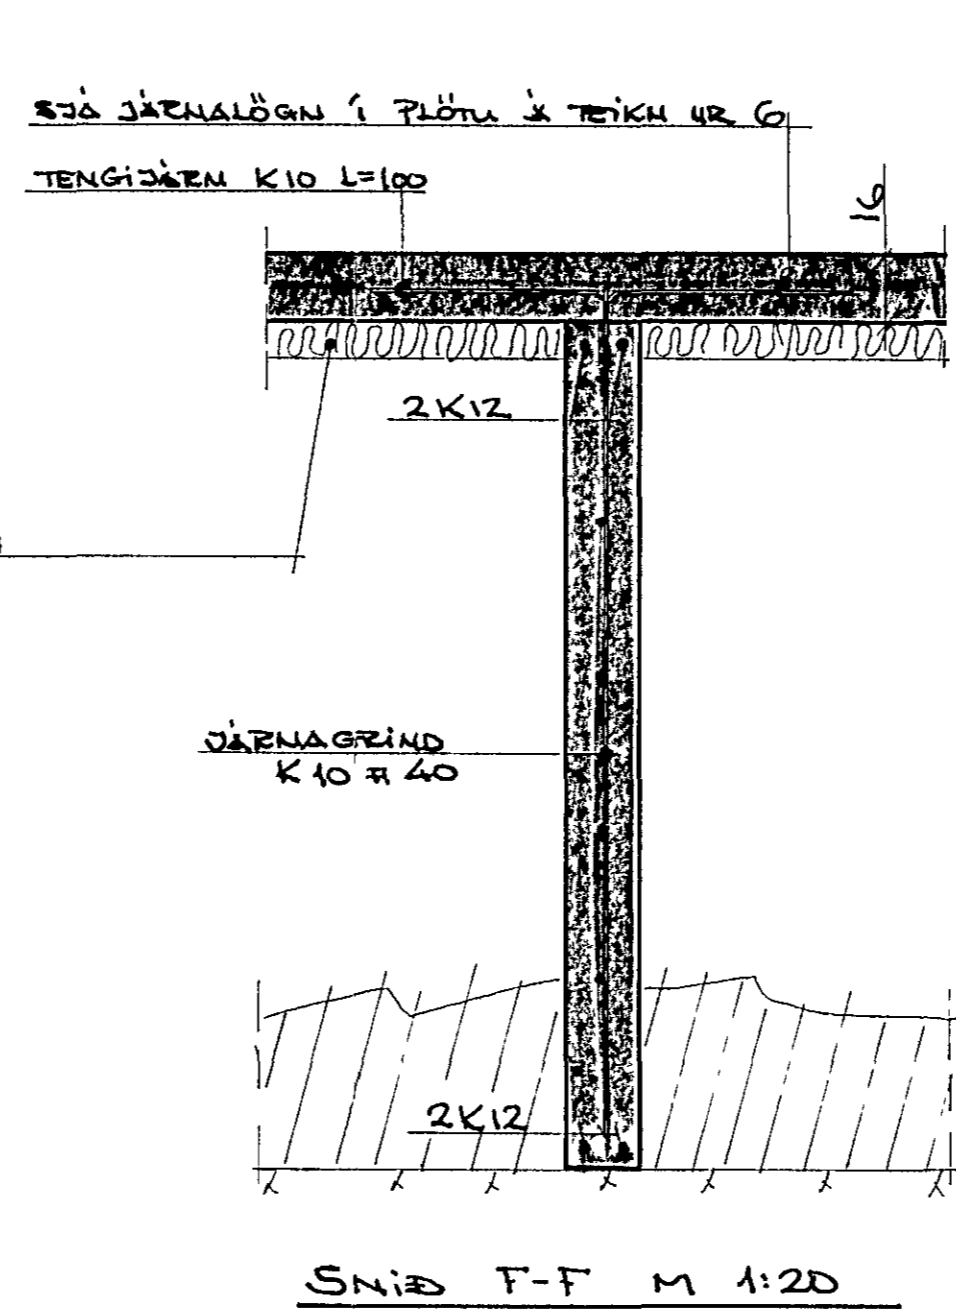

SNID F-F M 1:20

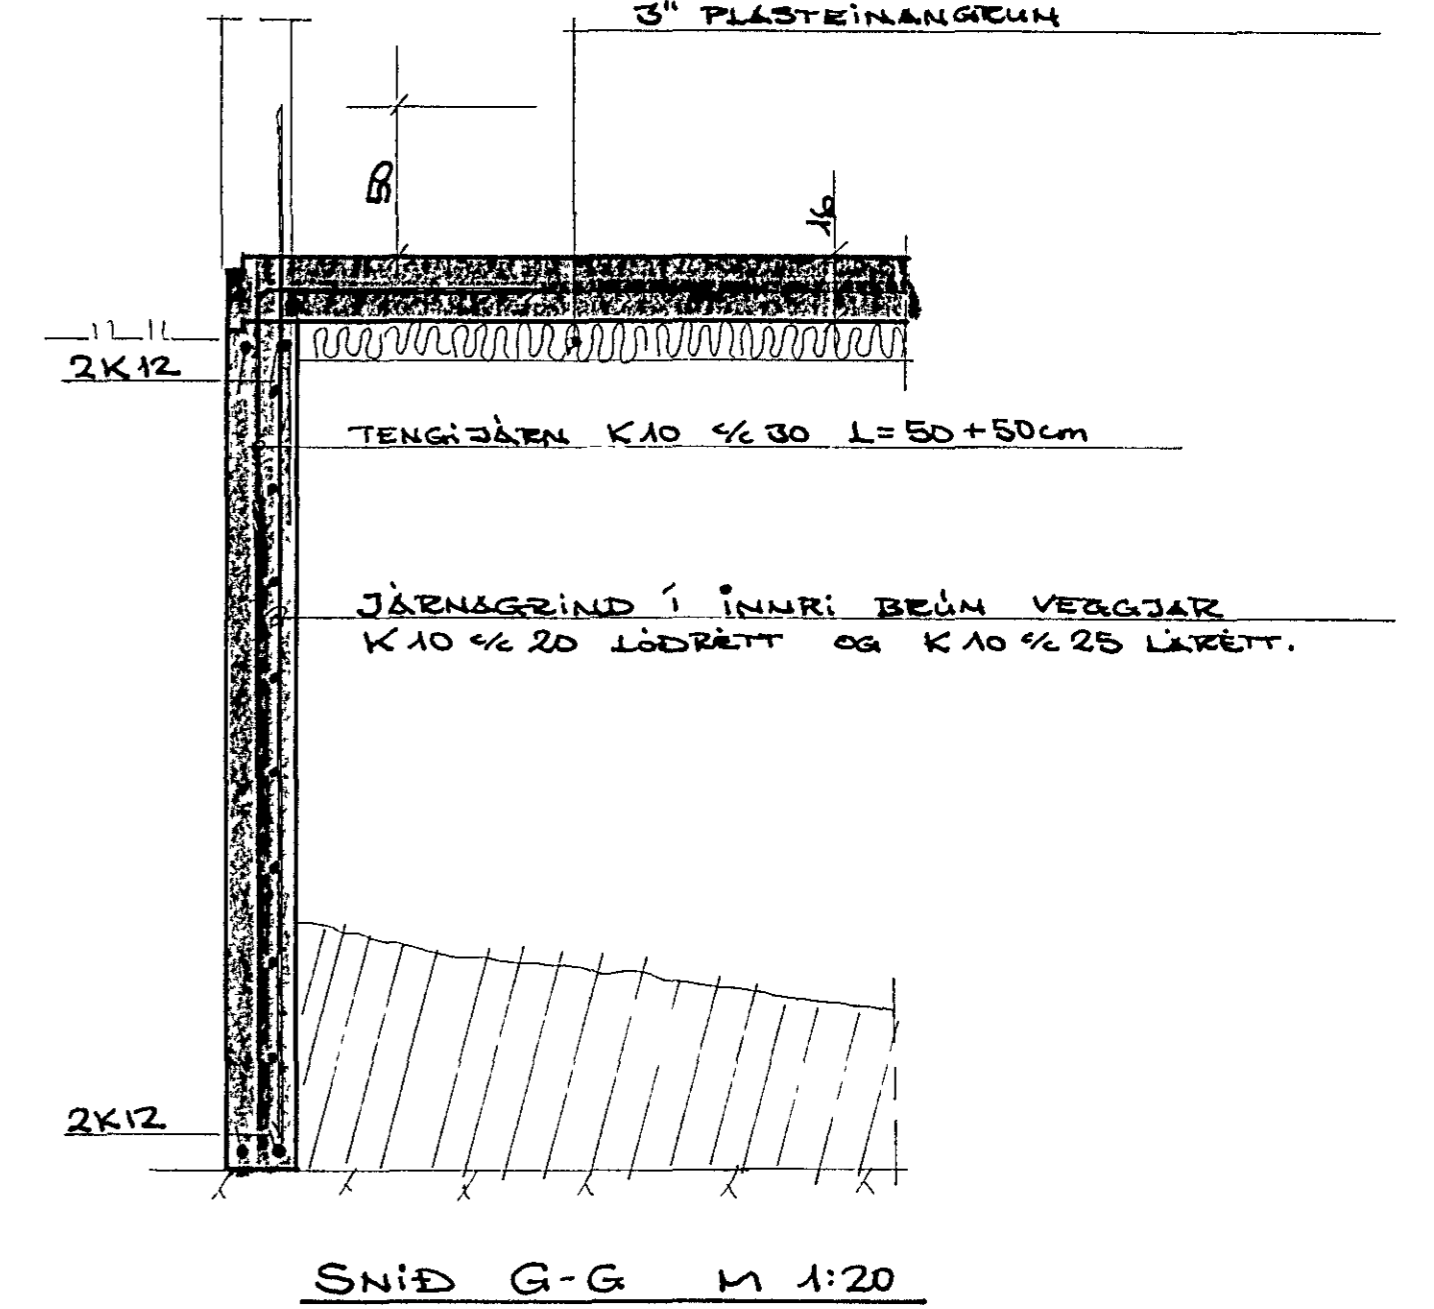


SNID G-G M 1:20

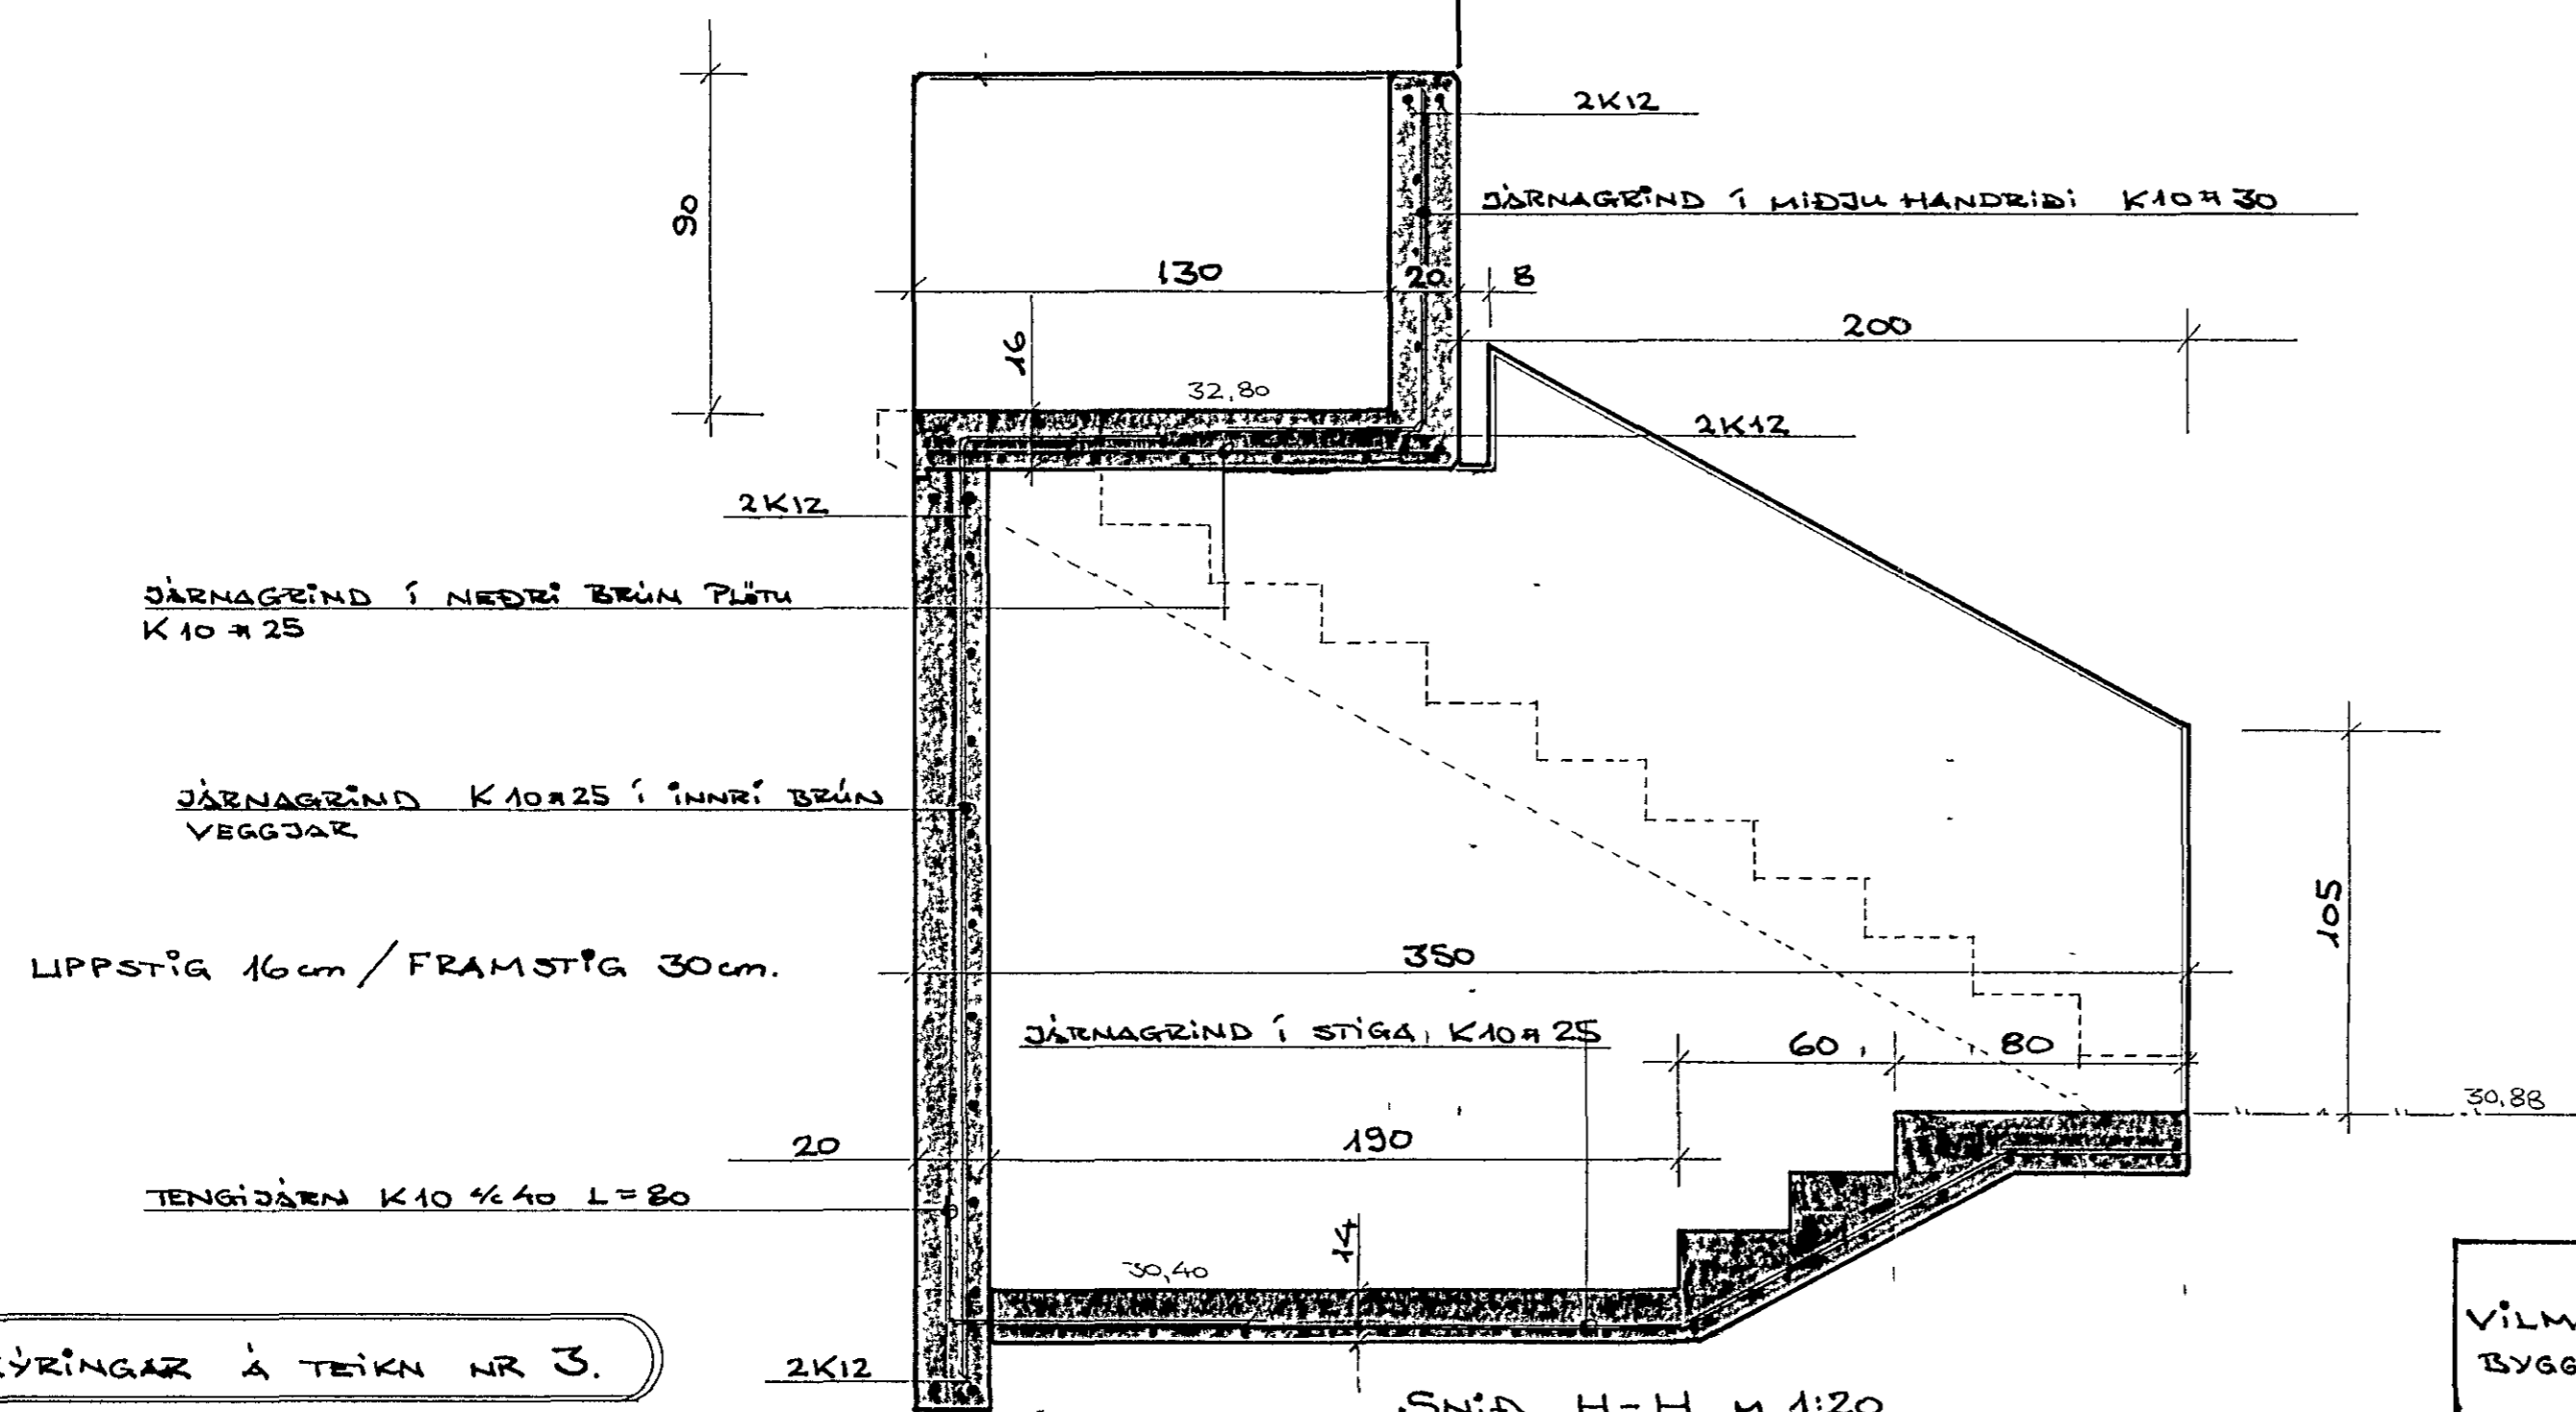

SNID H-H M 1:20

SJÁ SKÝRINGAR Á TEIKN NR 3.

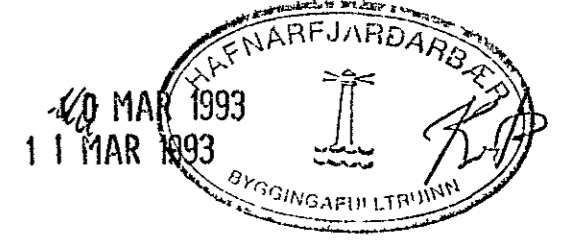

VILMAR ÞÓR KRISTINSSON BYGGINGARTEKNIFR.	4	ÚTHLIÐ G. HAFNARFJARDARBEIÐI
		TEIKN VV FEBR '93 UNDIRSTÖÐUR
		BYGGINGARFR. LTRUNN