
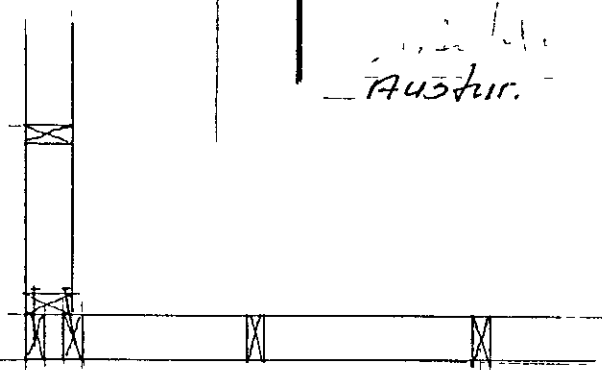
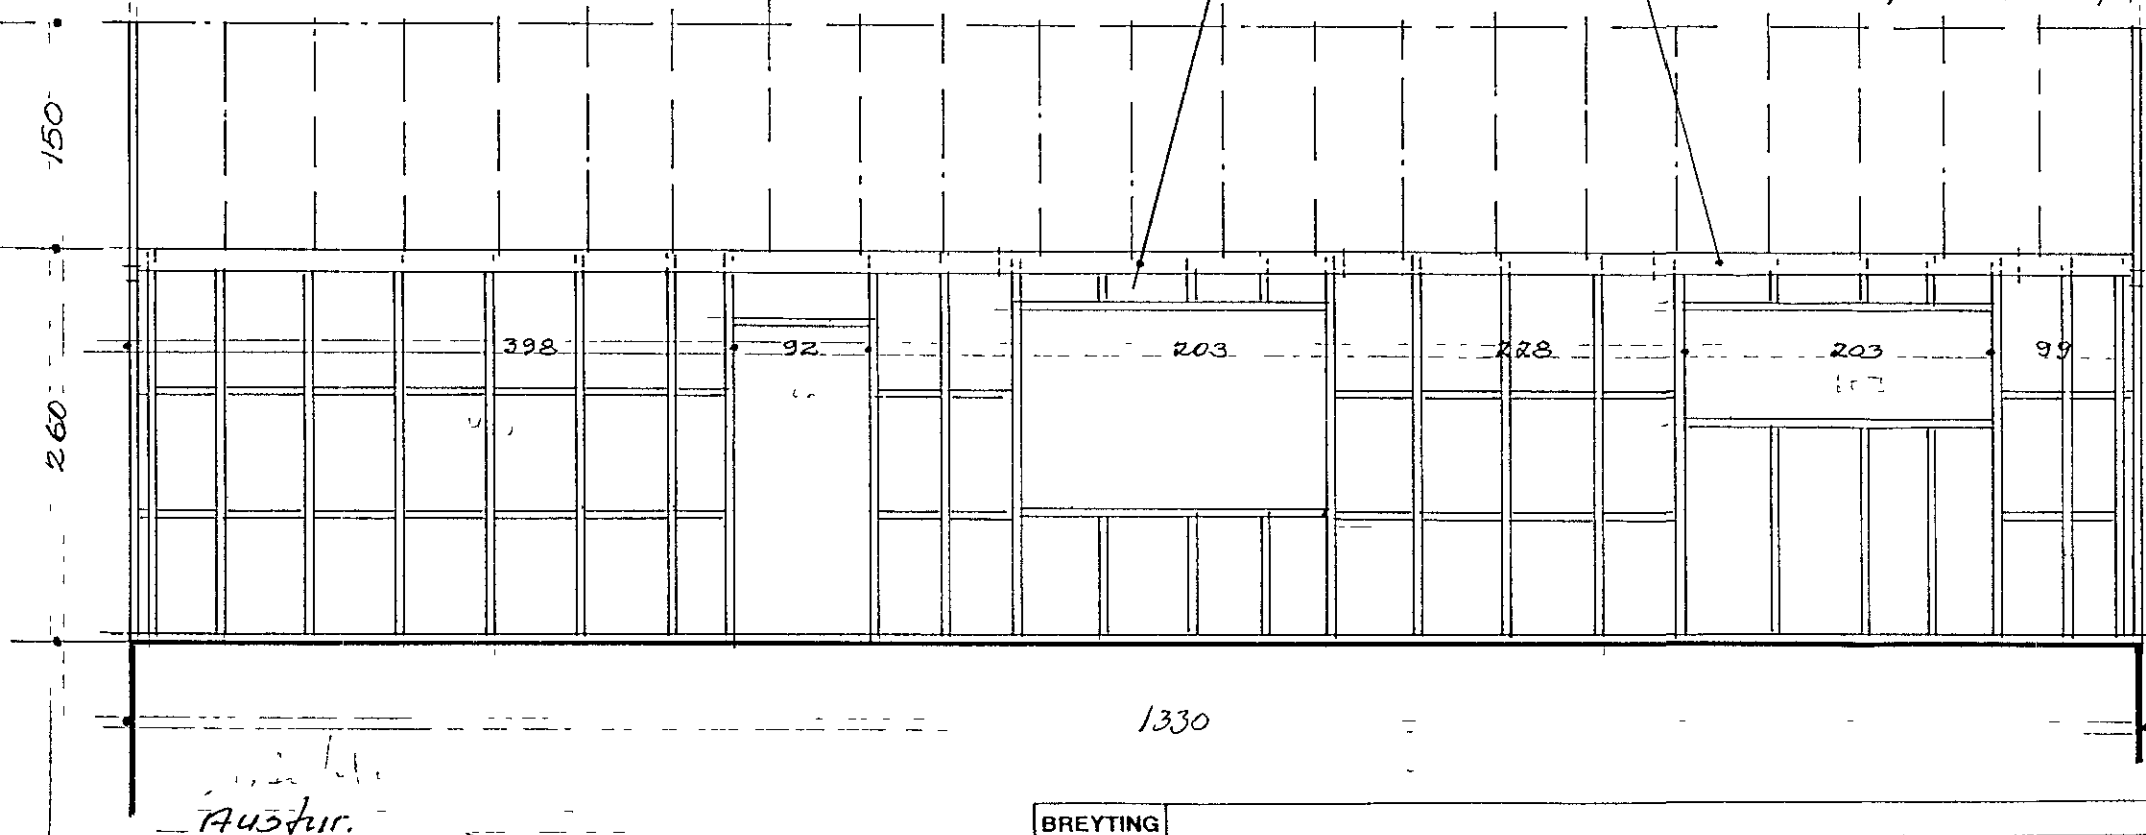
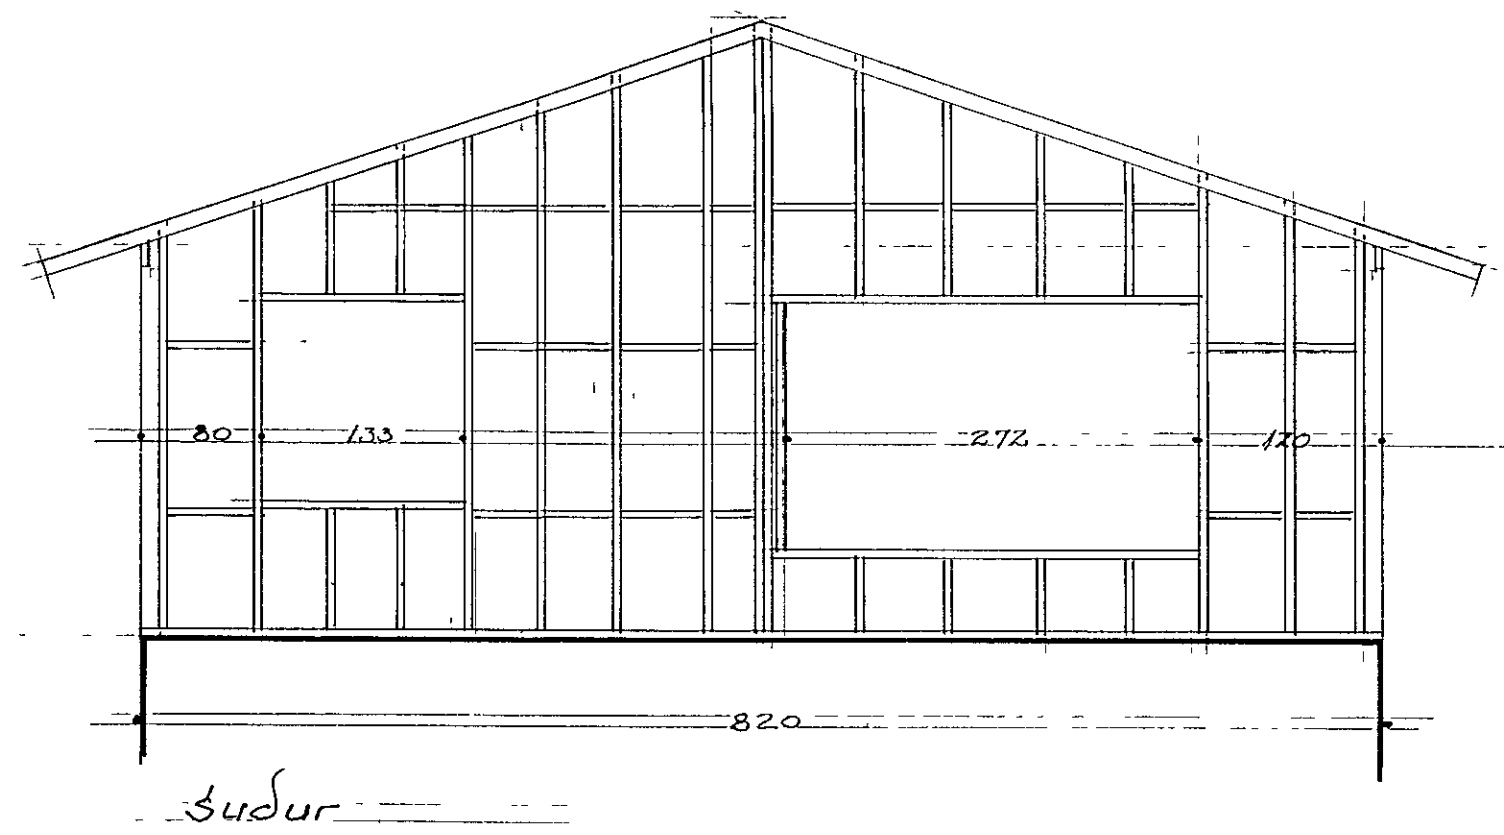
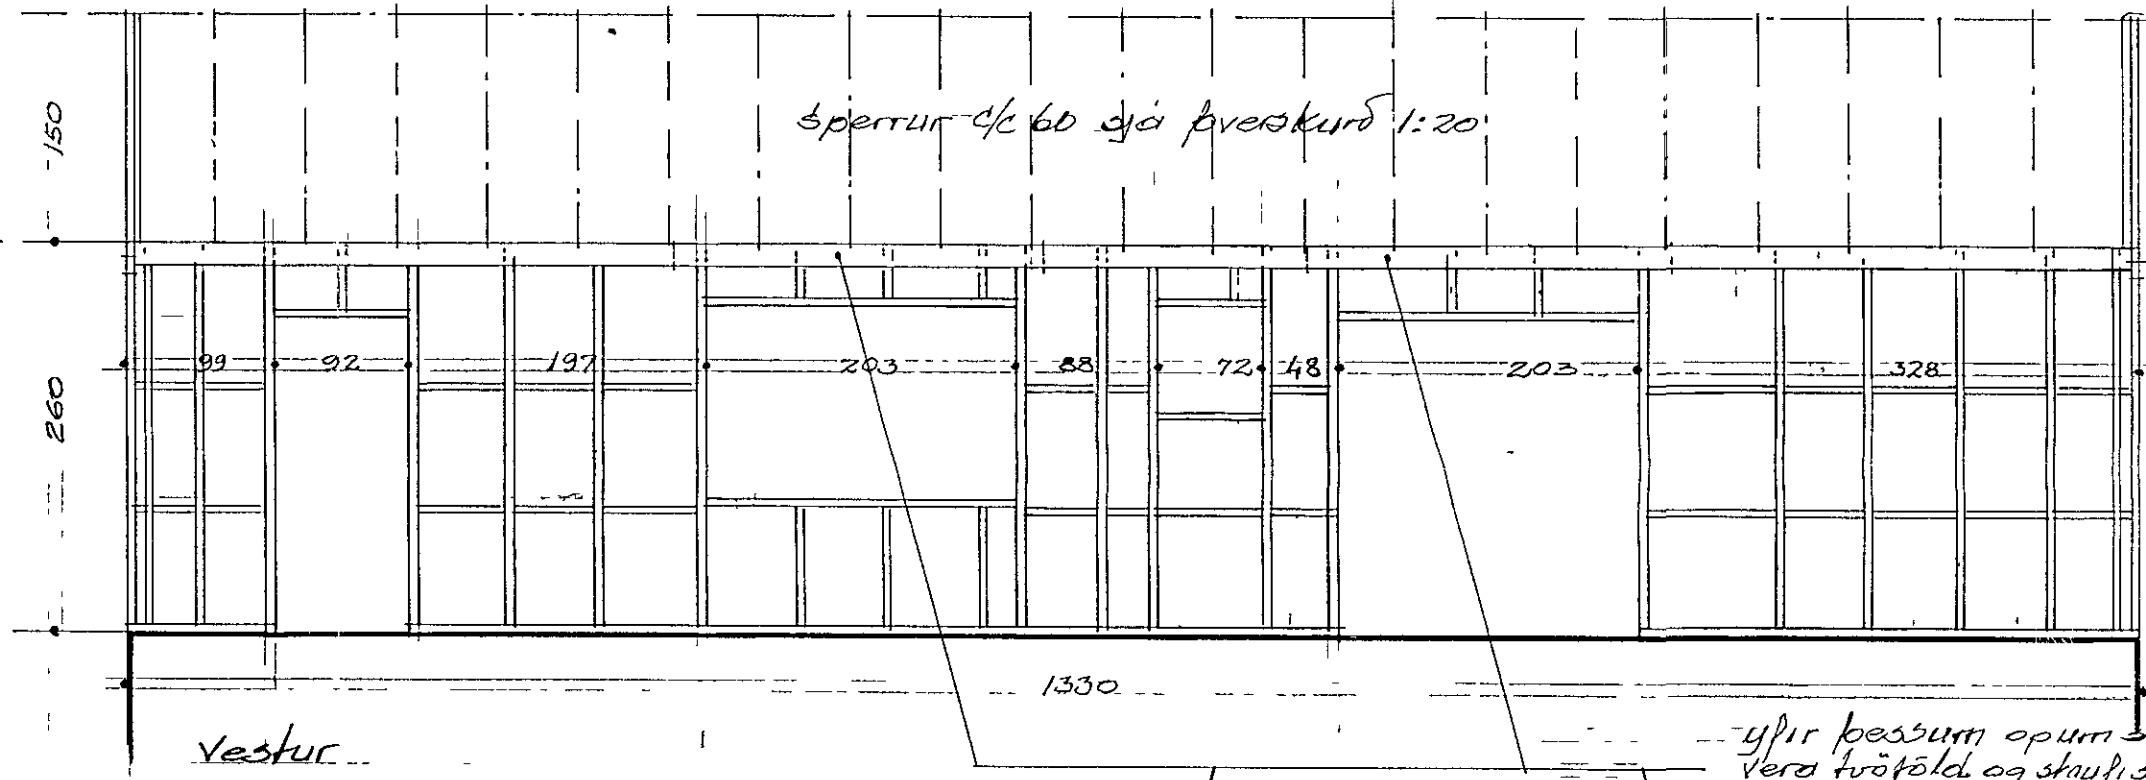
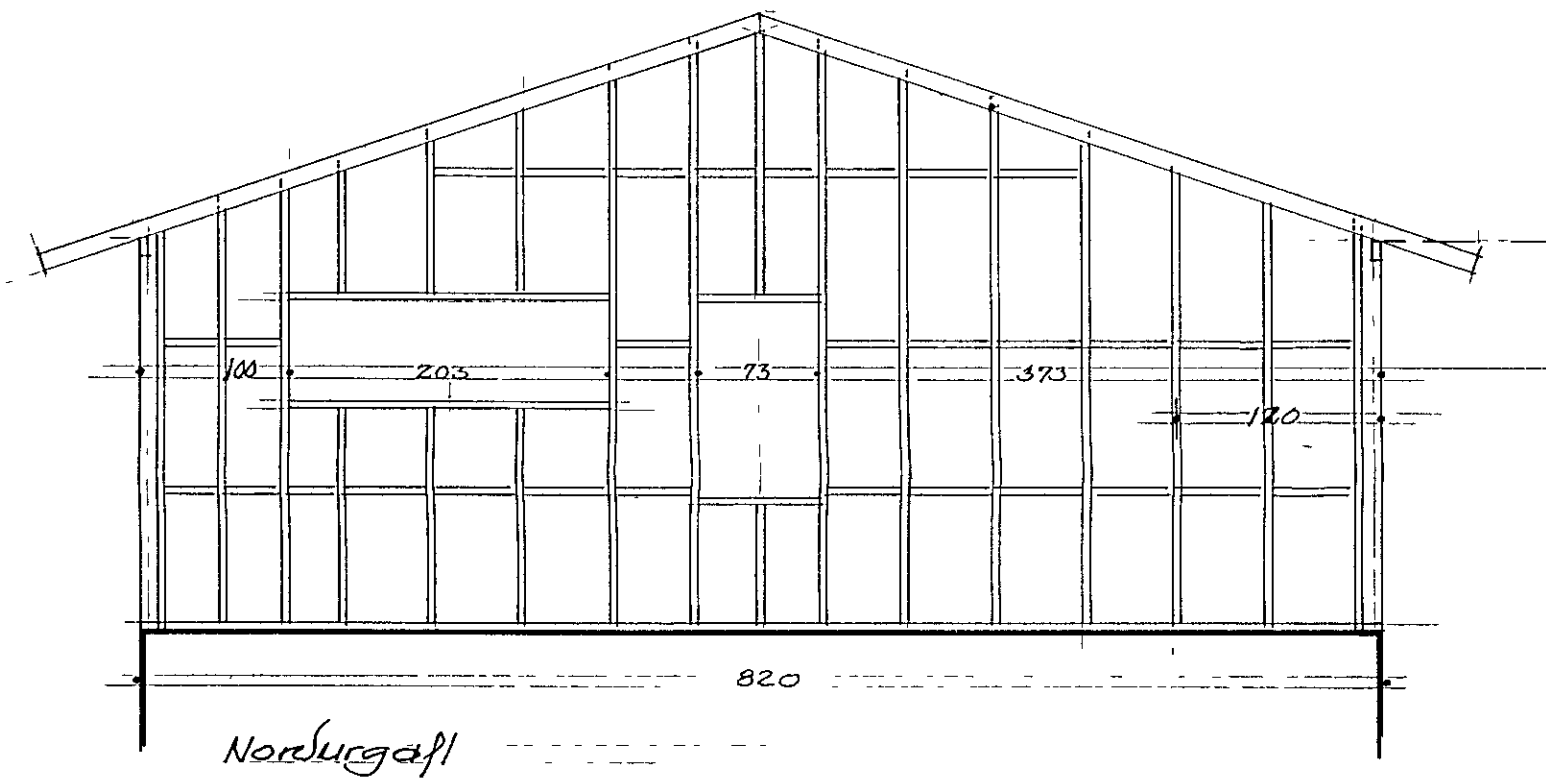
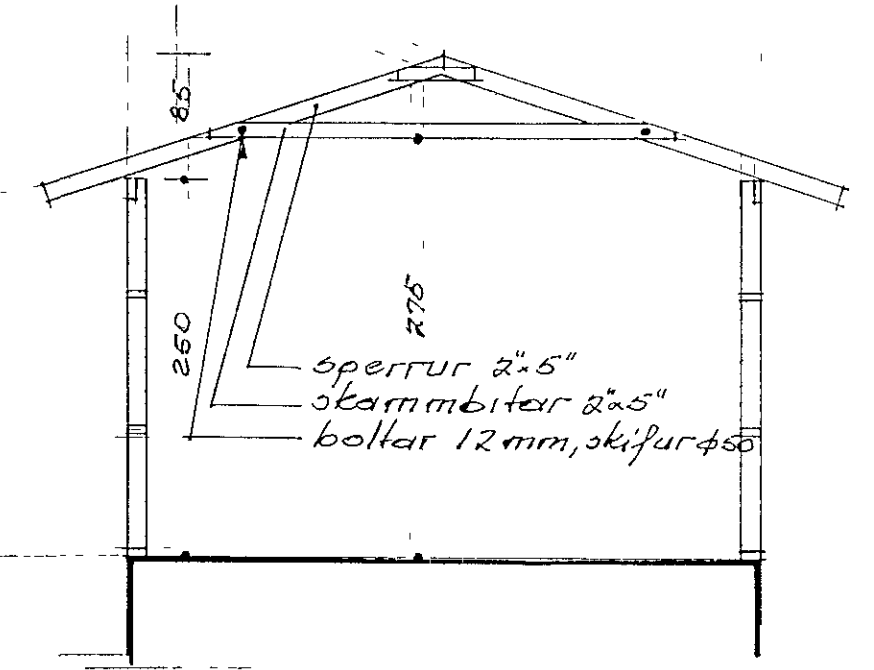
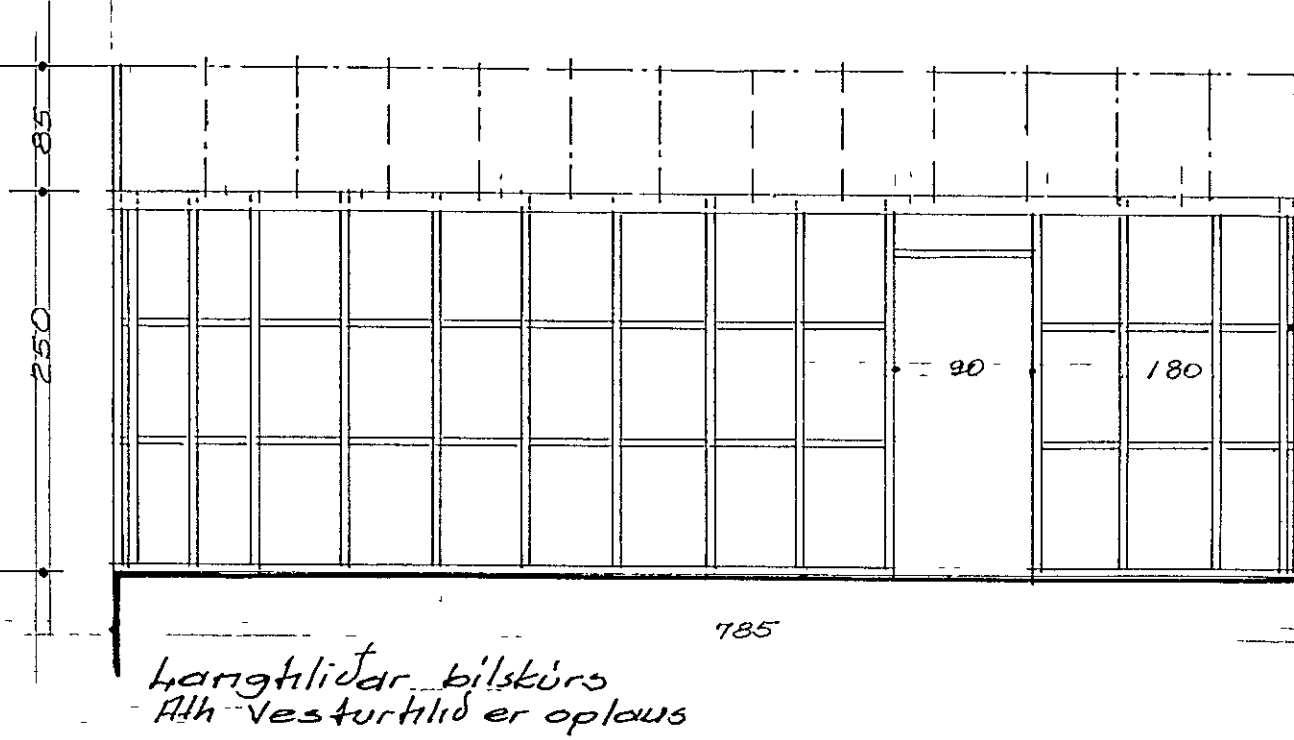
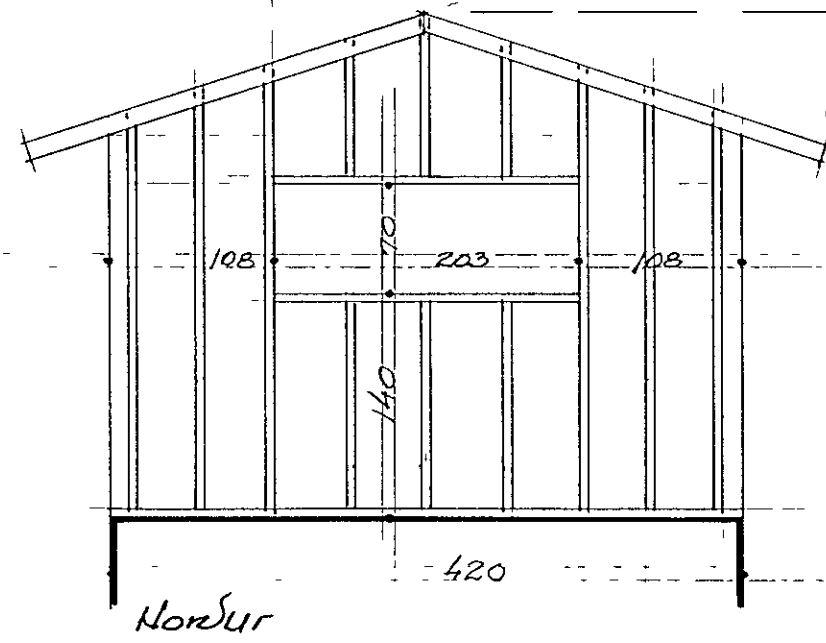


Húsvídir allar 2x5" utan reim undir sperrum sem er 2x6"  
 Bil milli uppstafa 60cm  
 Allur saumur, gyrdi og boltar sé galvanhúðað

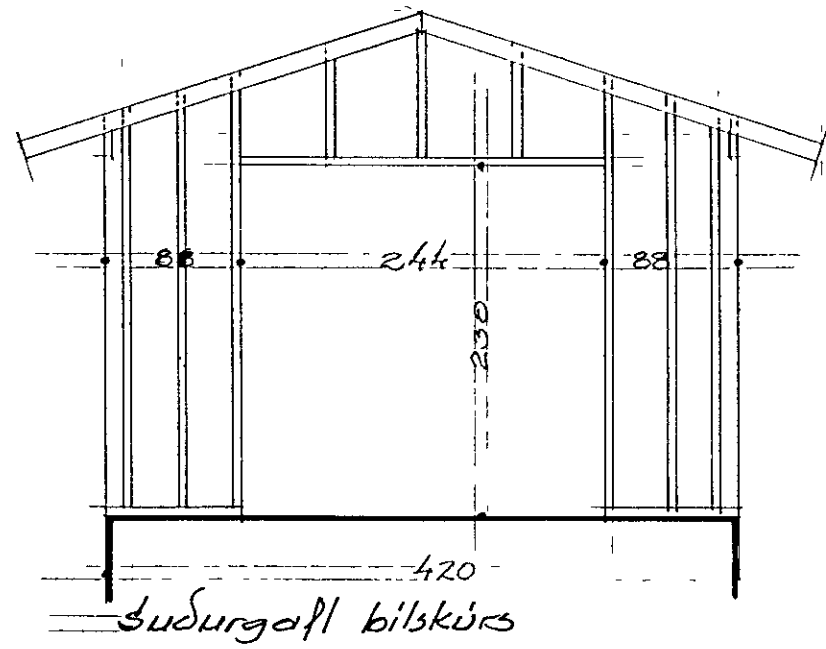

BREYTING		DAGS	GERT AF
<b>ÚTHLID 8 HAFNARFIRÐI</b>			
reikn		yrir f	mkv 1:20
teikn 08.94		samb	dags 24.7.94
verk nr		blað af	
HÚSVÍDIR		09 AUG 1994	
Baldur Bjarnsson MBEI		BYGGINGARVEIÐUN	