




SNID 5-5 1:10

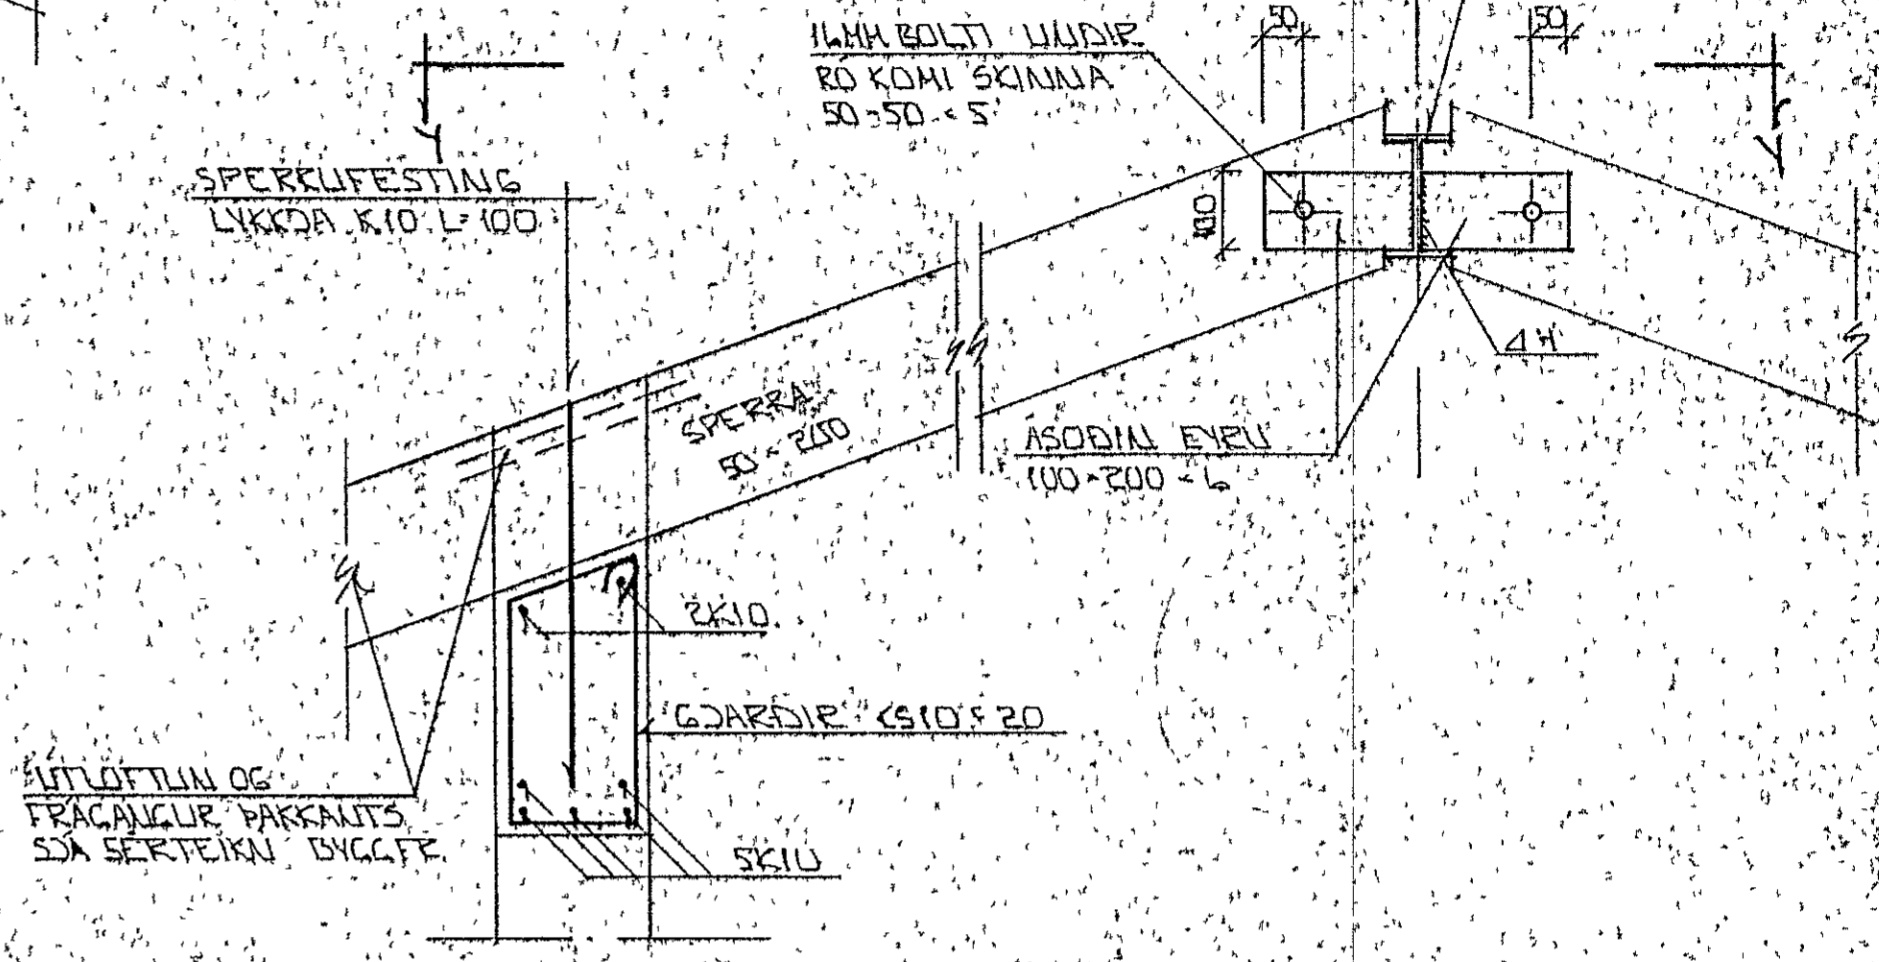


SNID 6-6 1:10

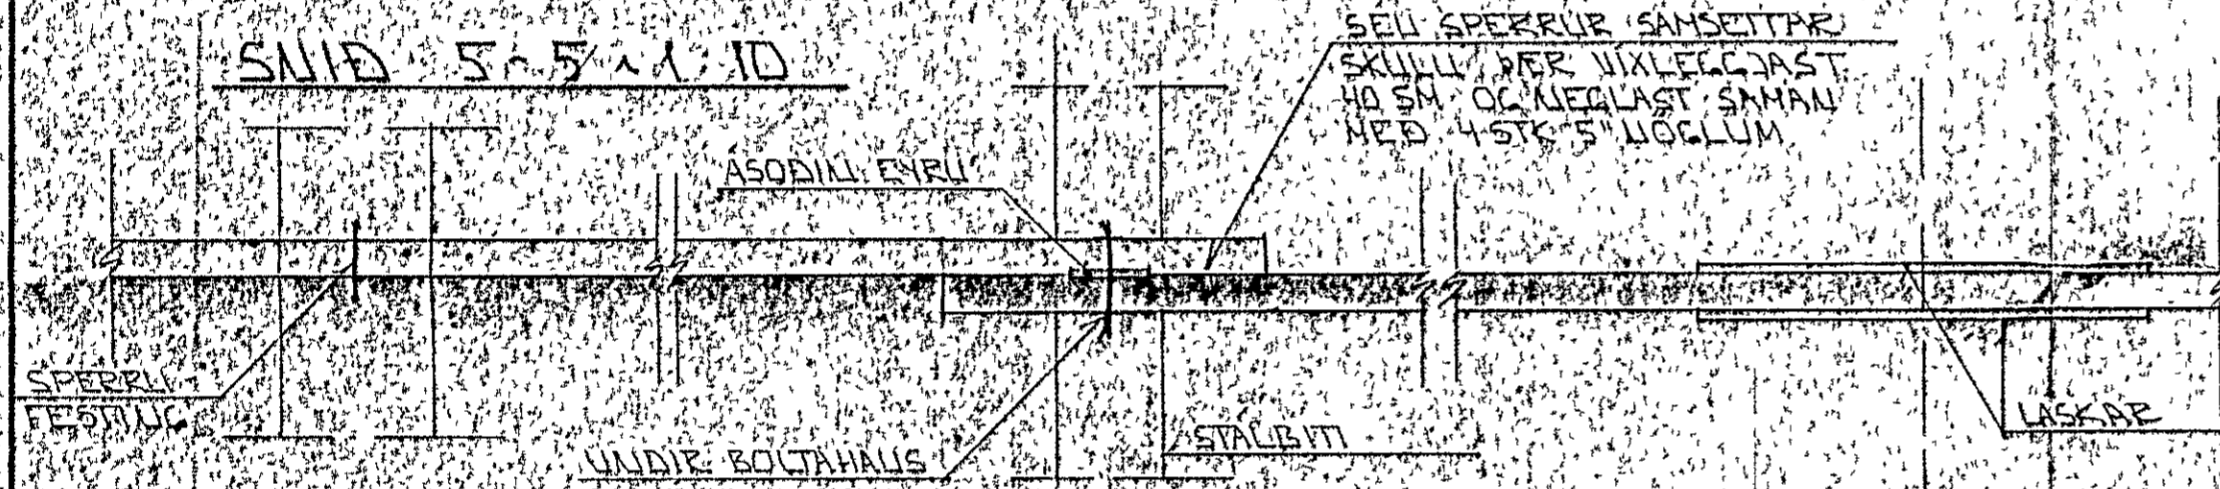

SNID X-X 1:10

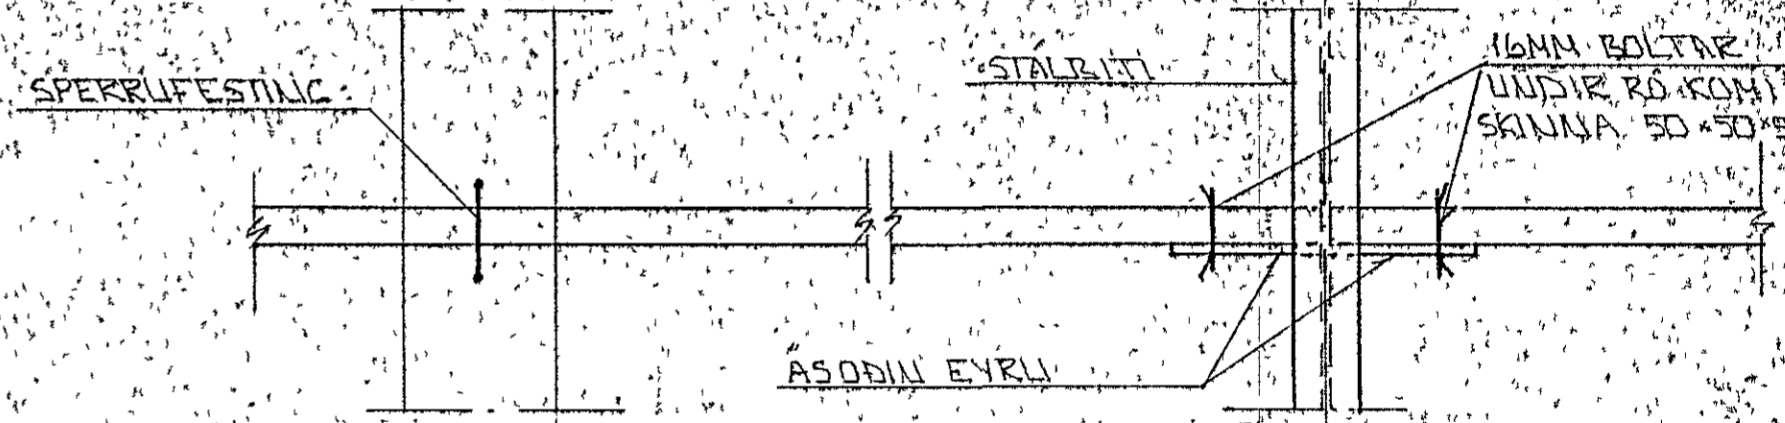


SNID 4-4 1:10

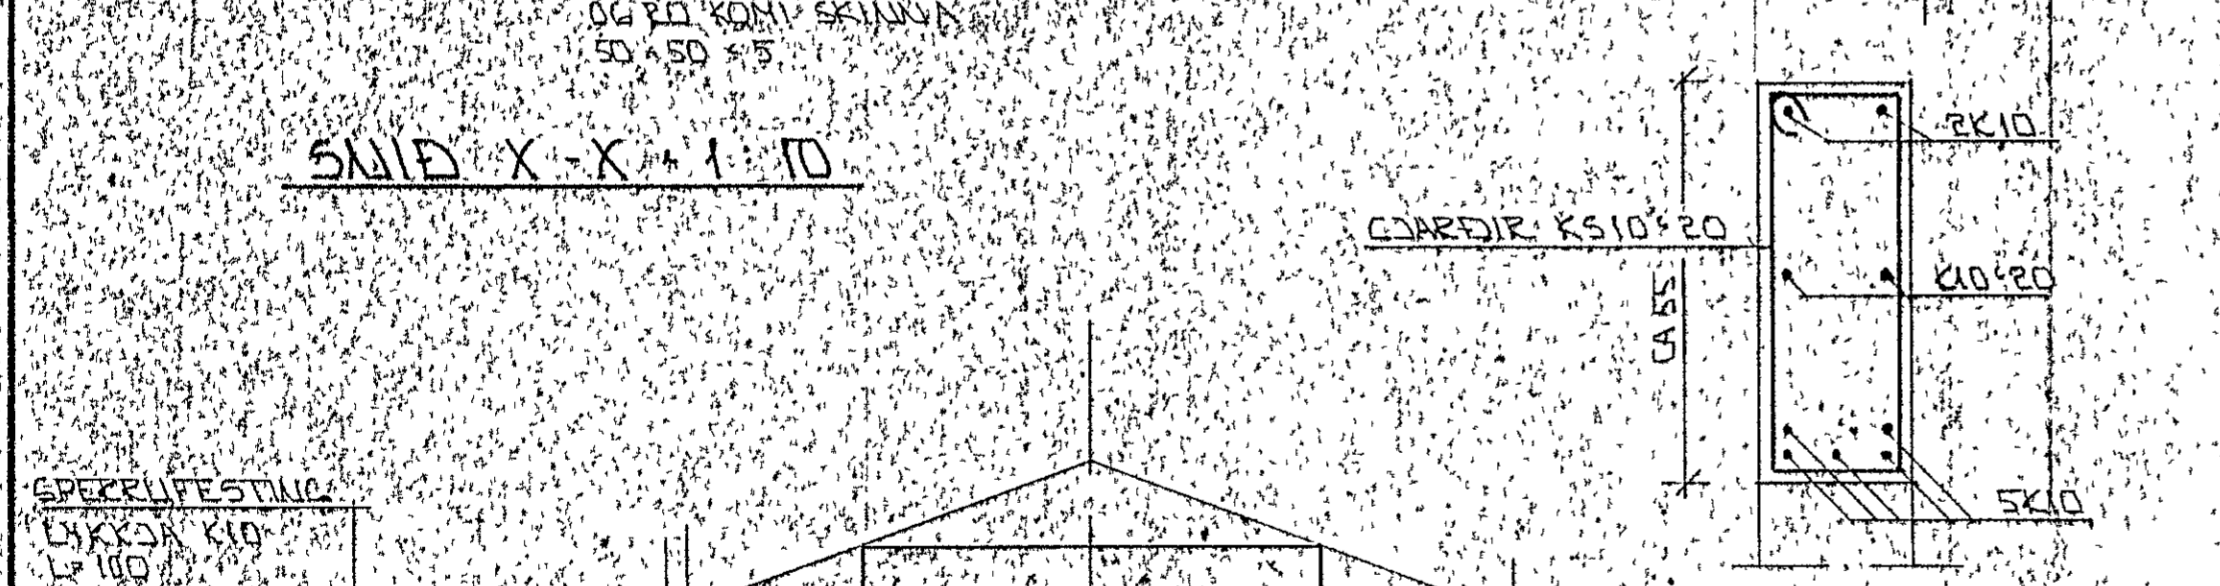


SNID 8-1 1:10



SNID 7-7 1:10

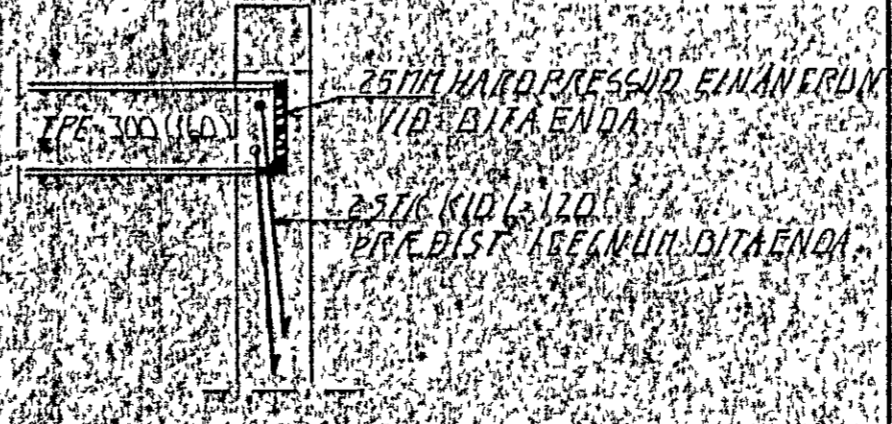

BITAENDI I VEGG 1:20

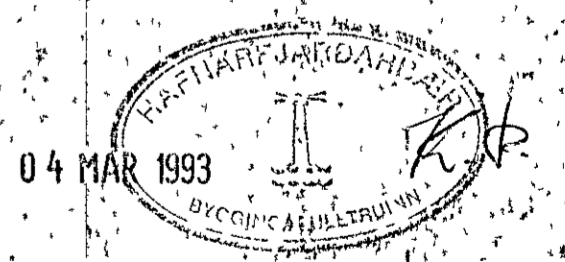

BR. NR.	DAGS	EDLI Breytingar	SIGN
			DAGS JAN '93
			HANNAE
			TEKNAÐ
			VERK NR.
			9250
			BLAÐ NR.
			104

LITHLID 17 HAFNARFIRDI
 PAKURKI SNID
 MELKY 1.1.10 1.20
 SIGURDUR ÞORLEIFSSON TEKNIFRÆÐINGUR P.T.T.F.I.
 STRANDGÖTU 11 HAFNARFIRDI SIMI 54751/54255