




SNID 5-5 x 1:10

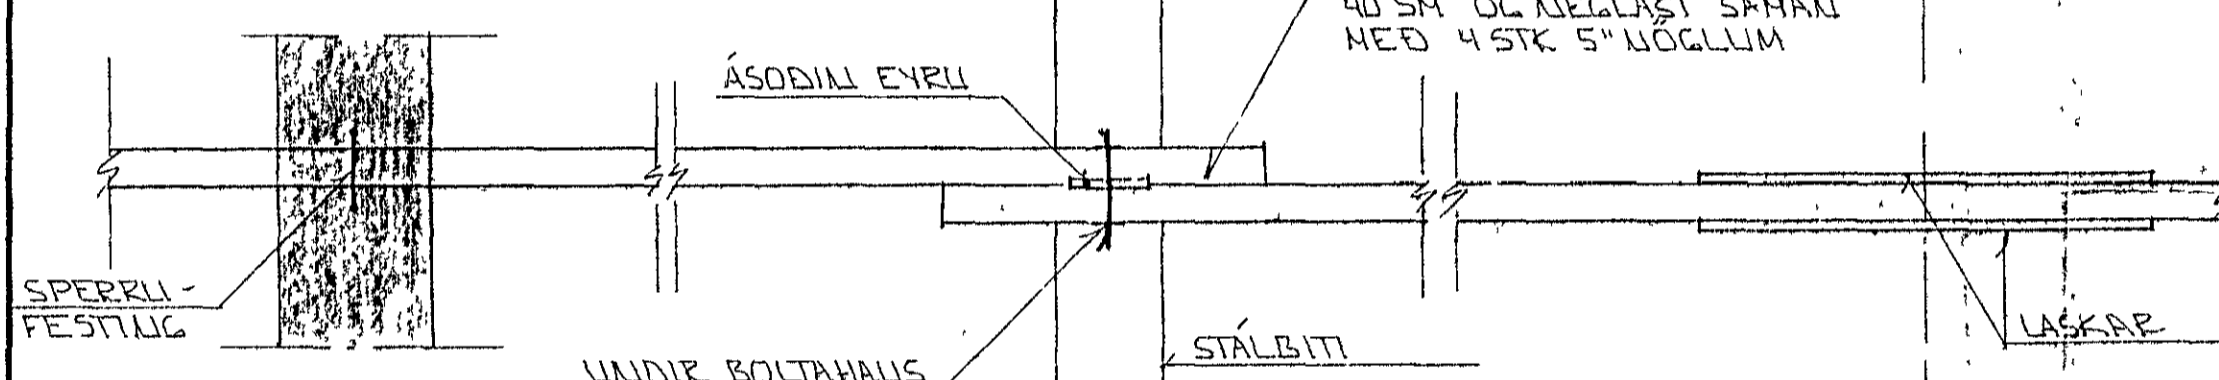


SNID X-X x 1:10

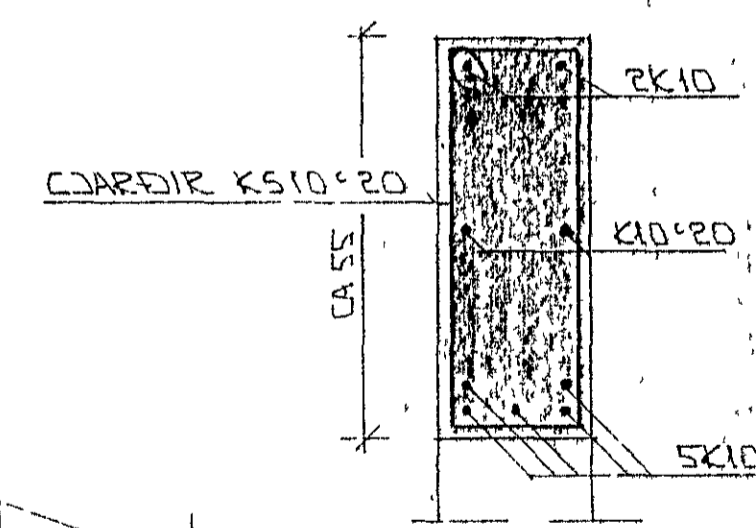


SNID 8 x 1:10

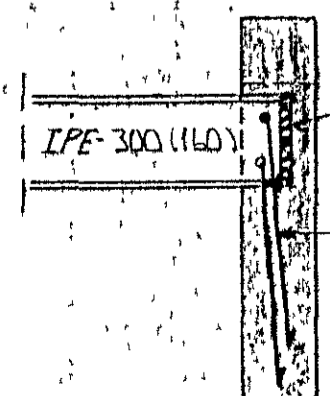


BITAENDI I VEGG 1:20

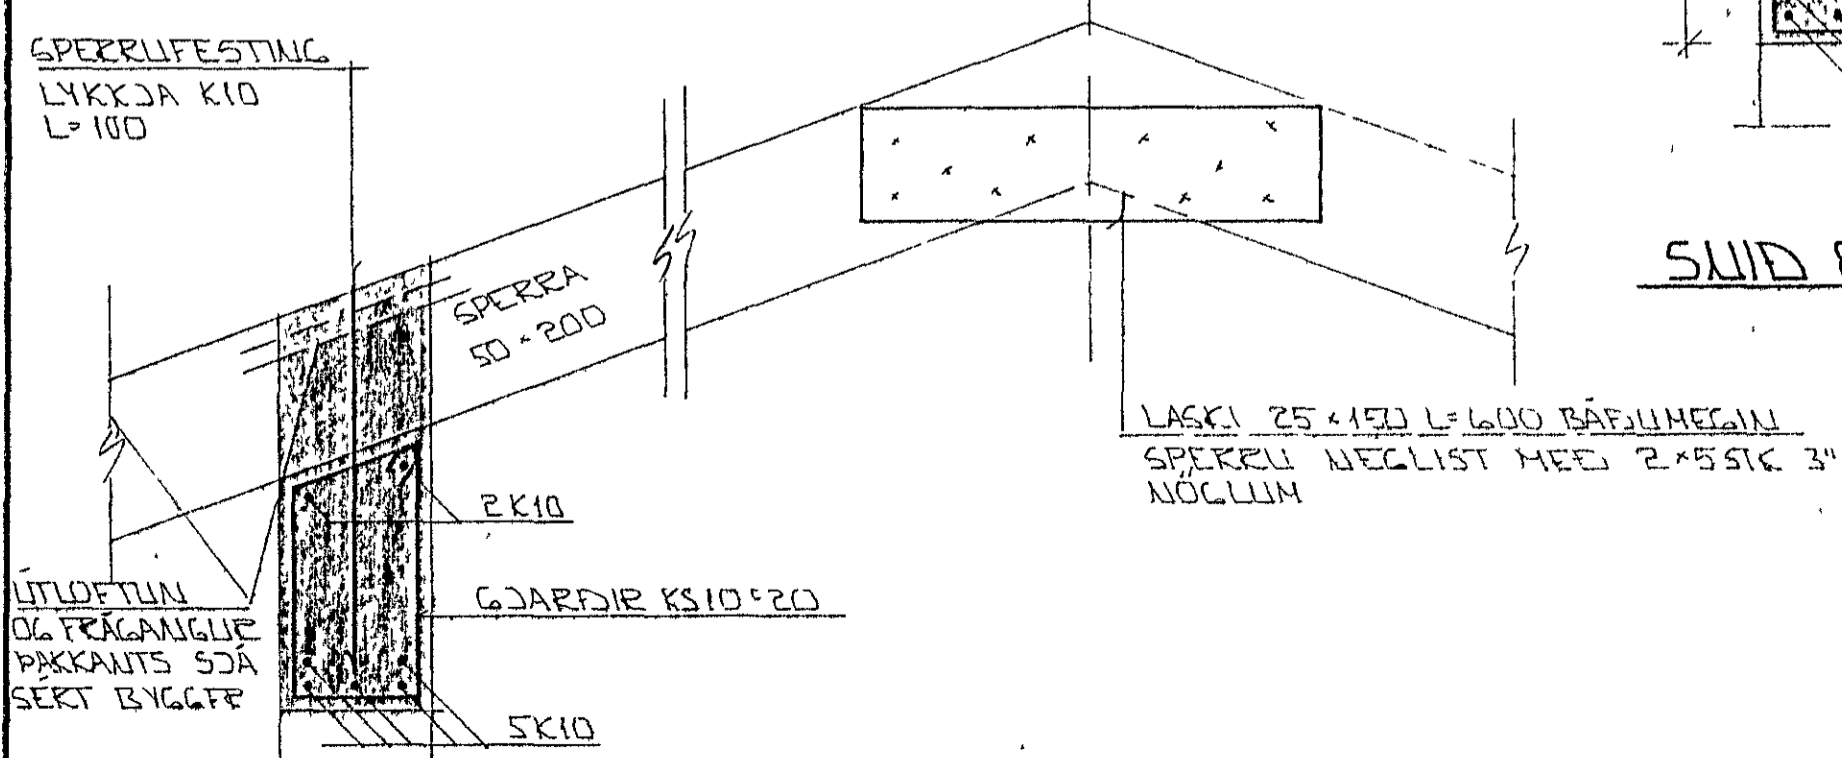


SNID 7-7 x 1:10

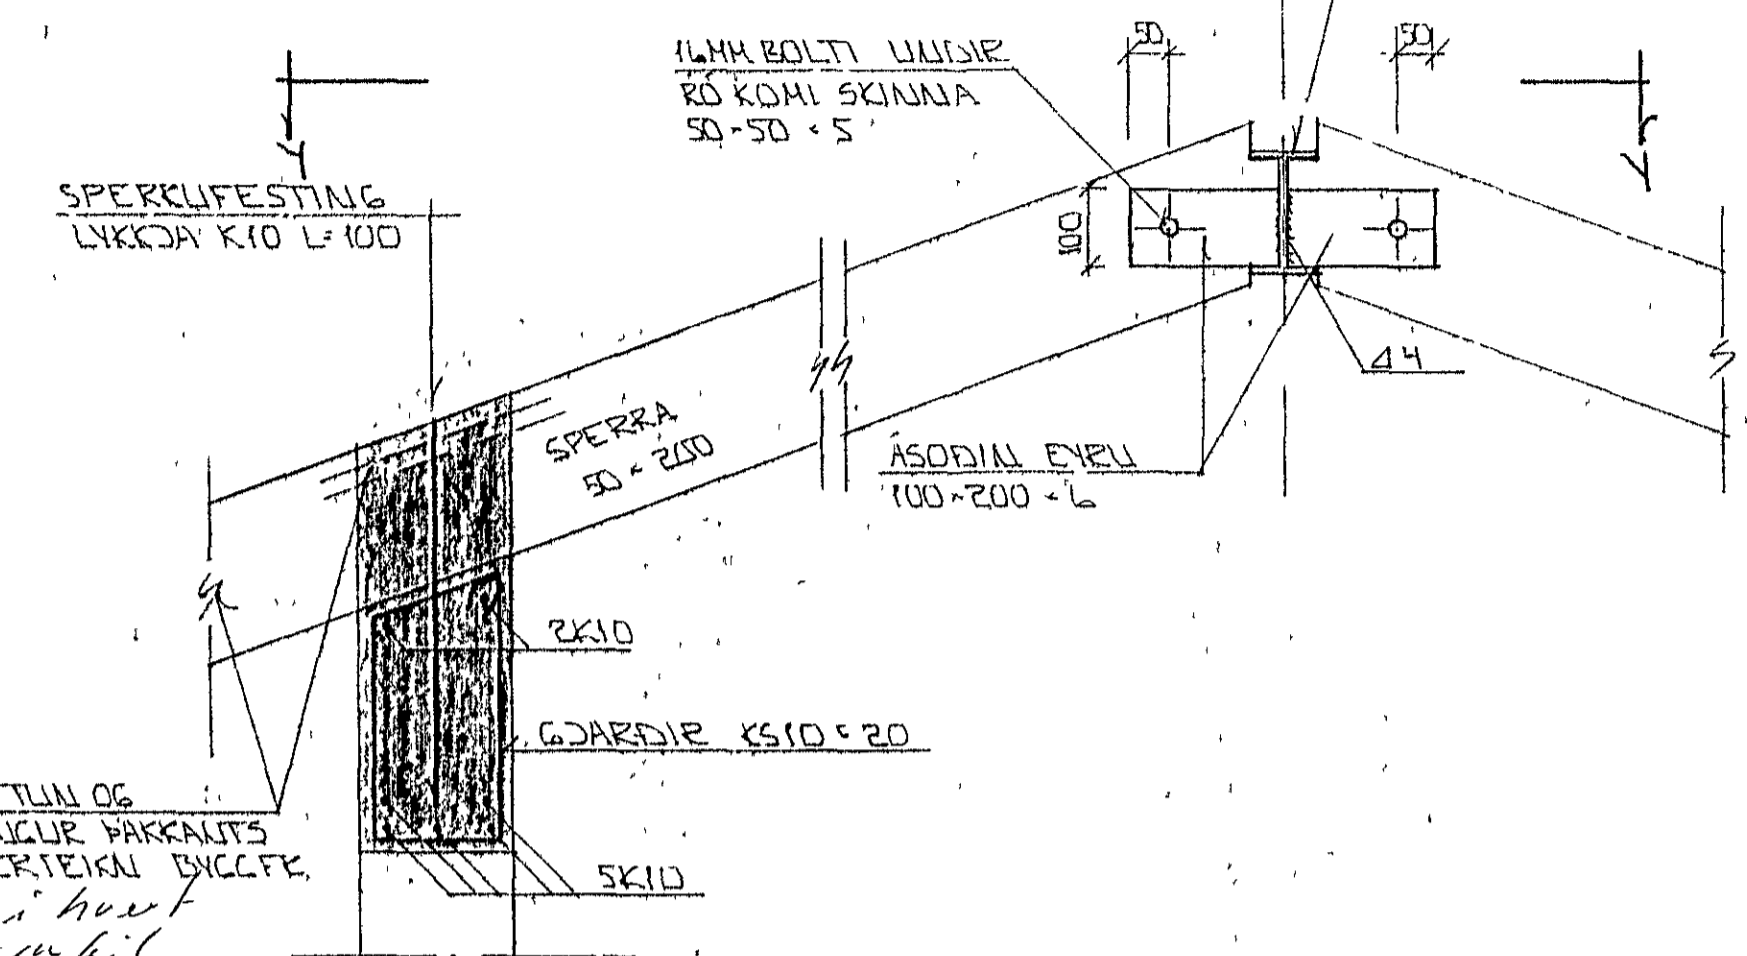

SNID 6-6 x 1:10

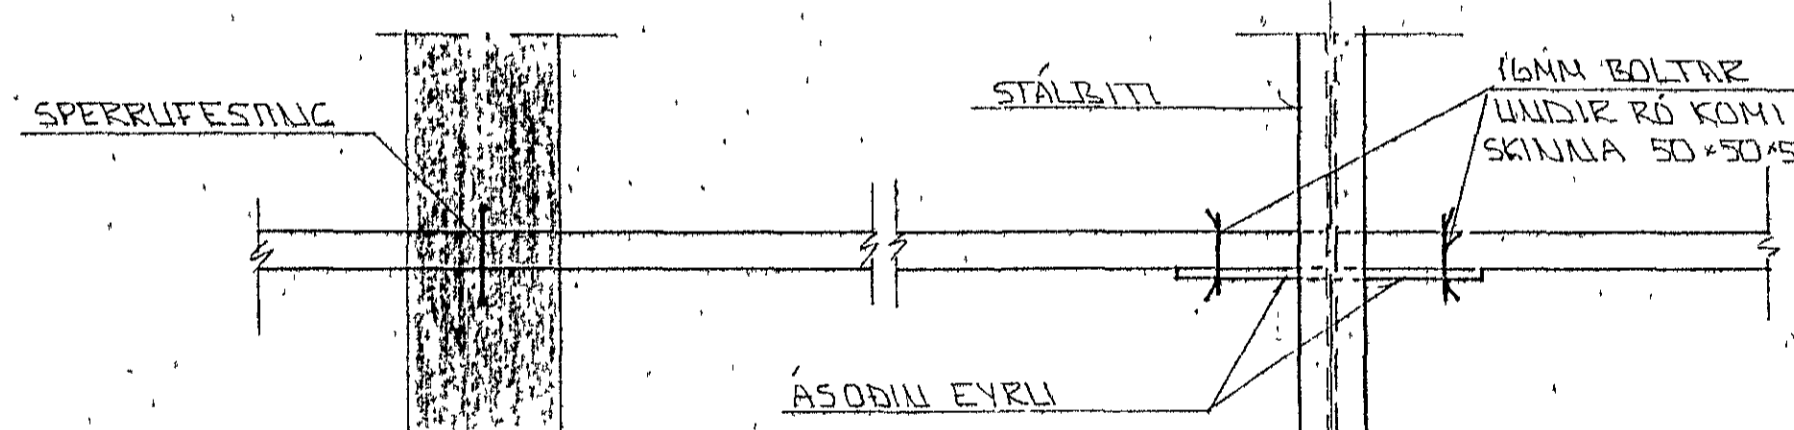

SNID 4-4 x 1:10

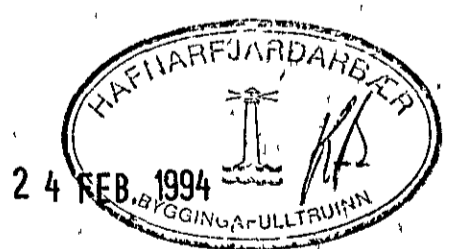

BRUNR	DAGS	EDLI BREVINGAR	SIGN
			DAGS SEPT '93
LÍTHLID 21 HAFNARFIRDI			HANNA
ÞAKVIRKI - SNID			TEIKNAD GH
MÁLKV. 1:10 x 1:20			VERK NR 9322
SIGURÐUR ÞORLEIFSSON TEKNIFRÆÐINGUR F.T.F.I.			BLADNR
STRANDGÖTU 11 HAFNARFIRDI SIMI 54751/54255			1-05