




GRUNNMYND ~ 1:50

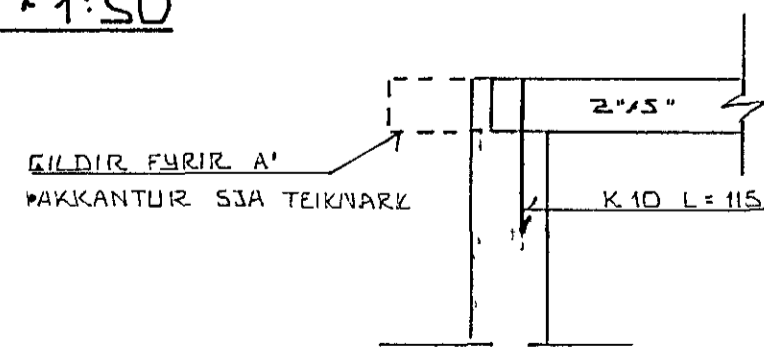

SNID A ~ 1:20

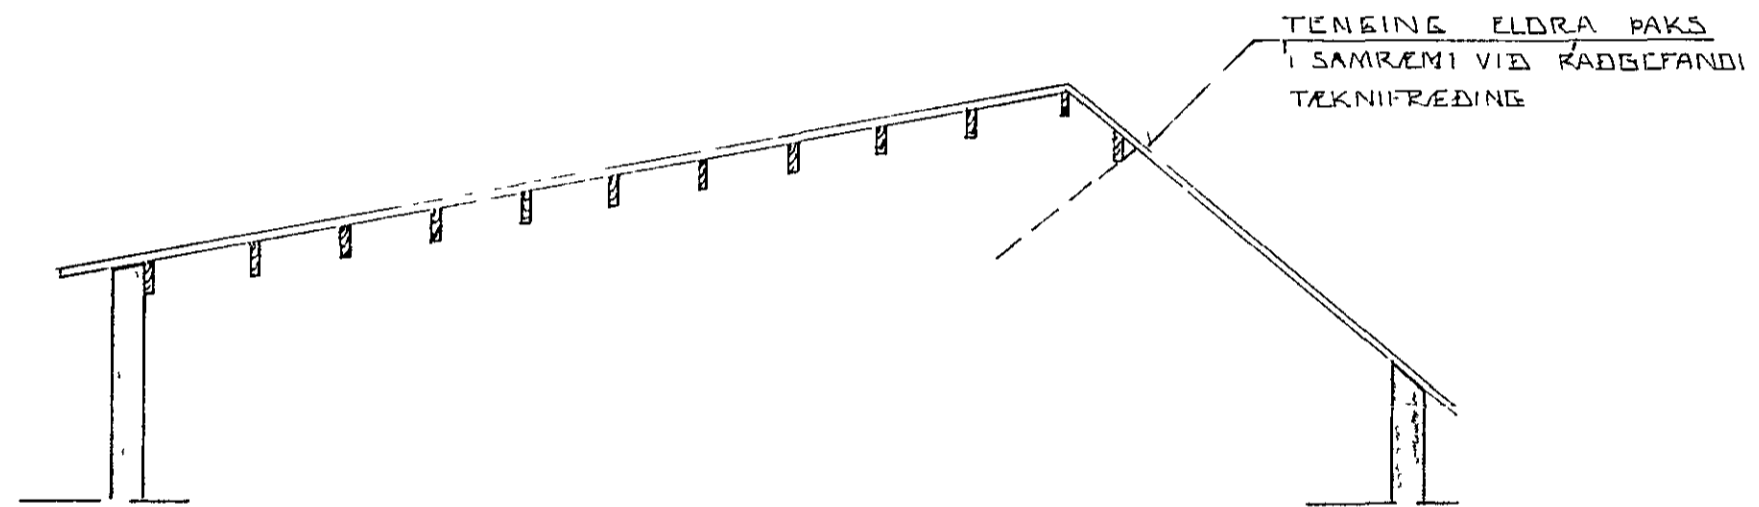

SNID B-B ~ 1:50

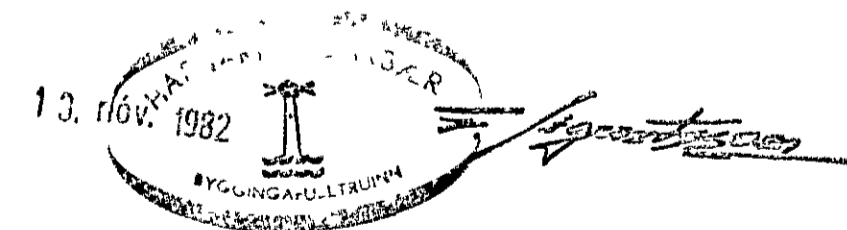

DR NR	DAGS	EDLI BREVTINGAR	SIGN
VESTURBRAUT 2 HAFNARFIRÐI			DAGS <i>22.09.82</i>
PAKVIRKI - SNID OG SÉRMYNDIR			HANNAÐ <i>NR</i>
			TEIKNAD <i>7</i>
			VERK NR
MELIKV. SIGURÐUR ÞORLEIFSSON TEKNIFRÆÐINGUR F.T.F.I			BLAD NR
STRANDGÖTU 11 HAFNARFIRÐI SIMI 54751			