




GRUNNMYND, 1:20

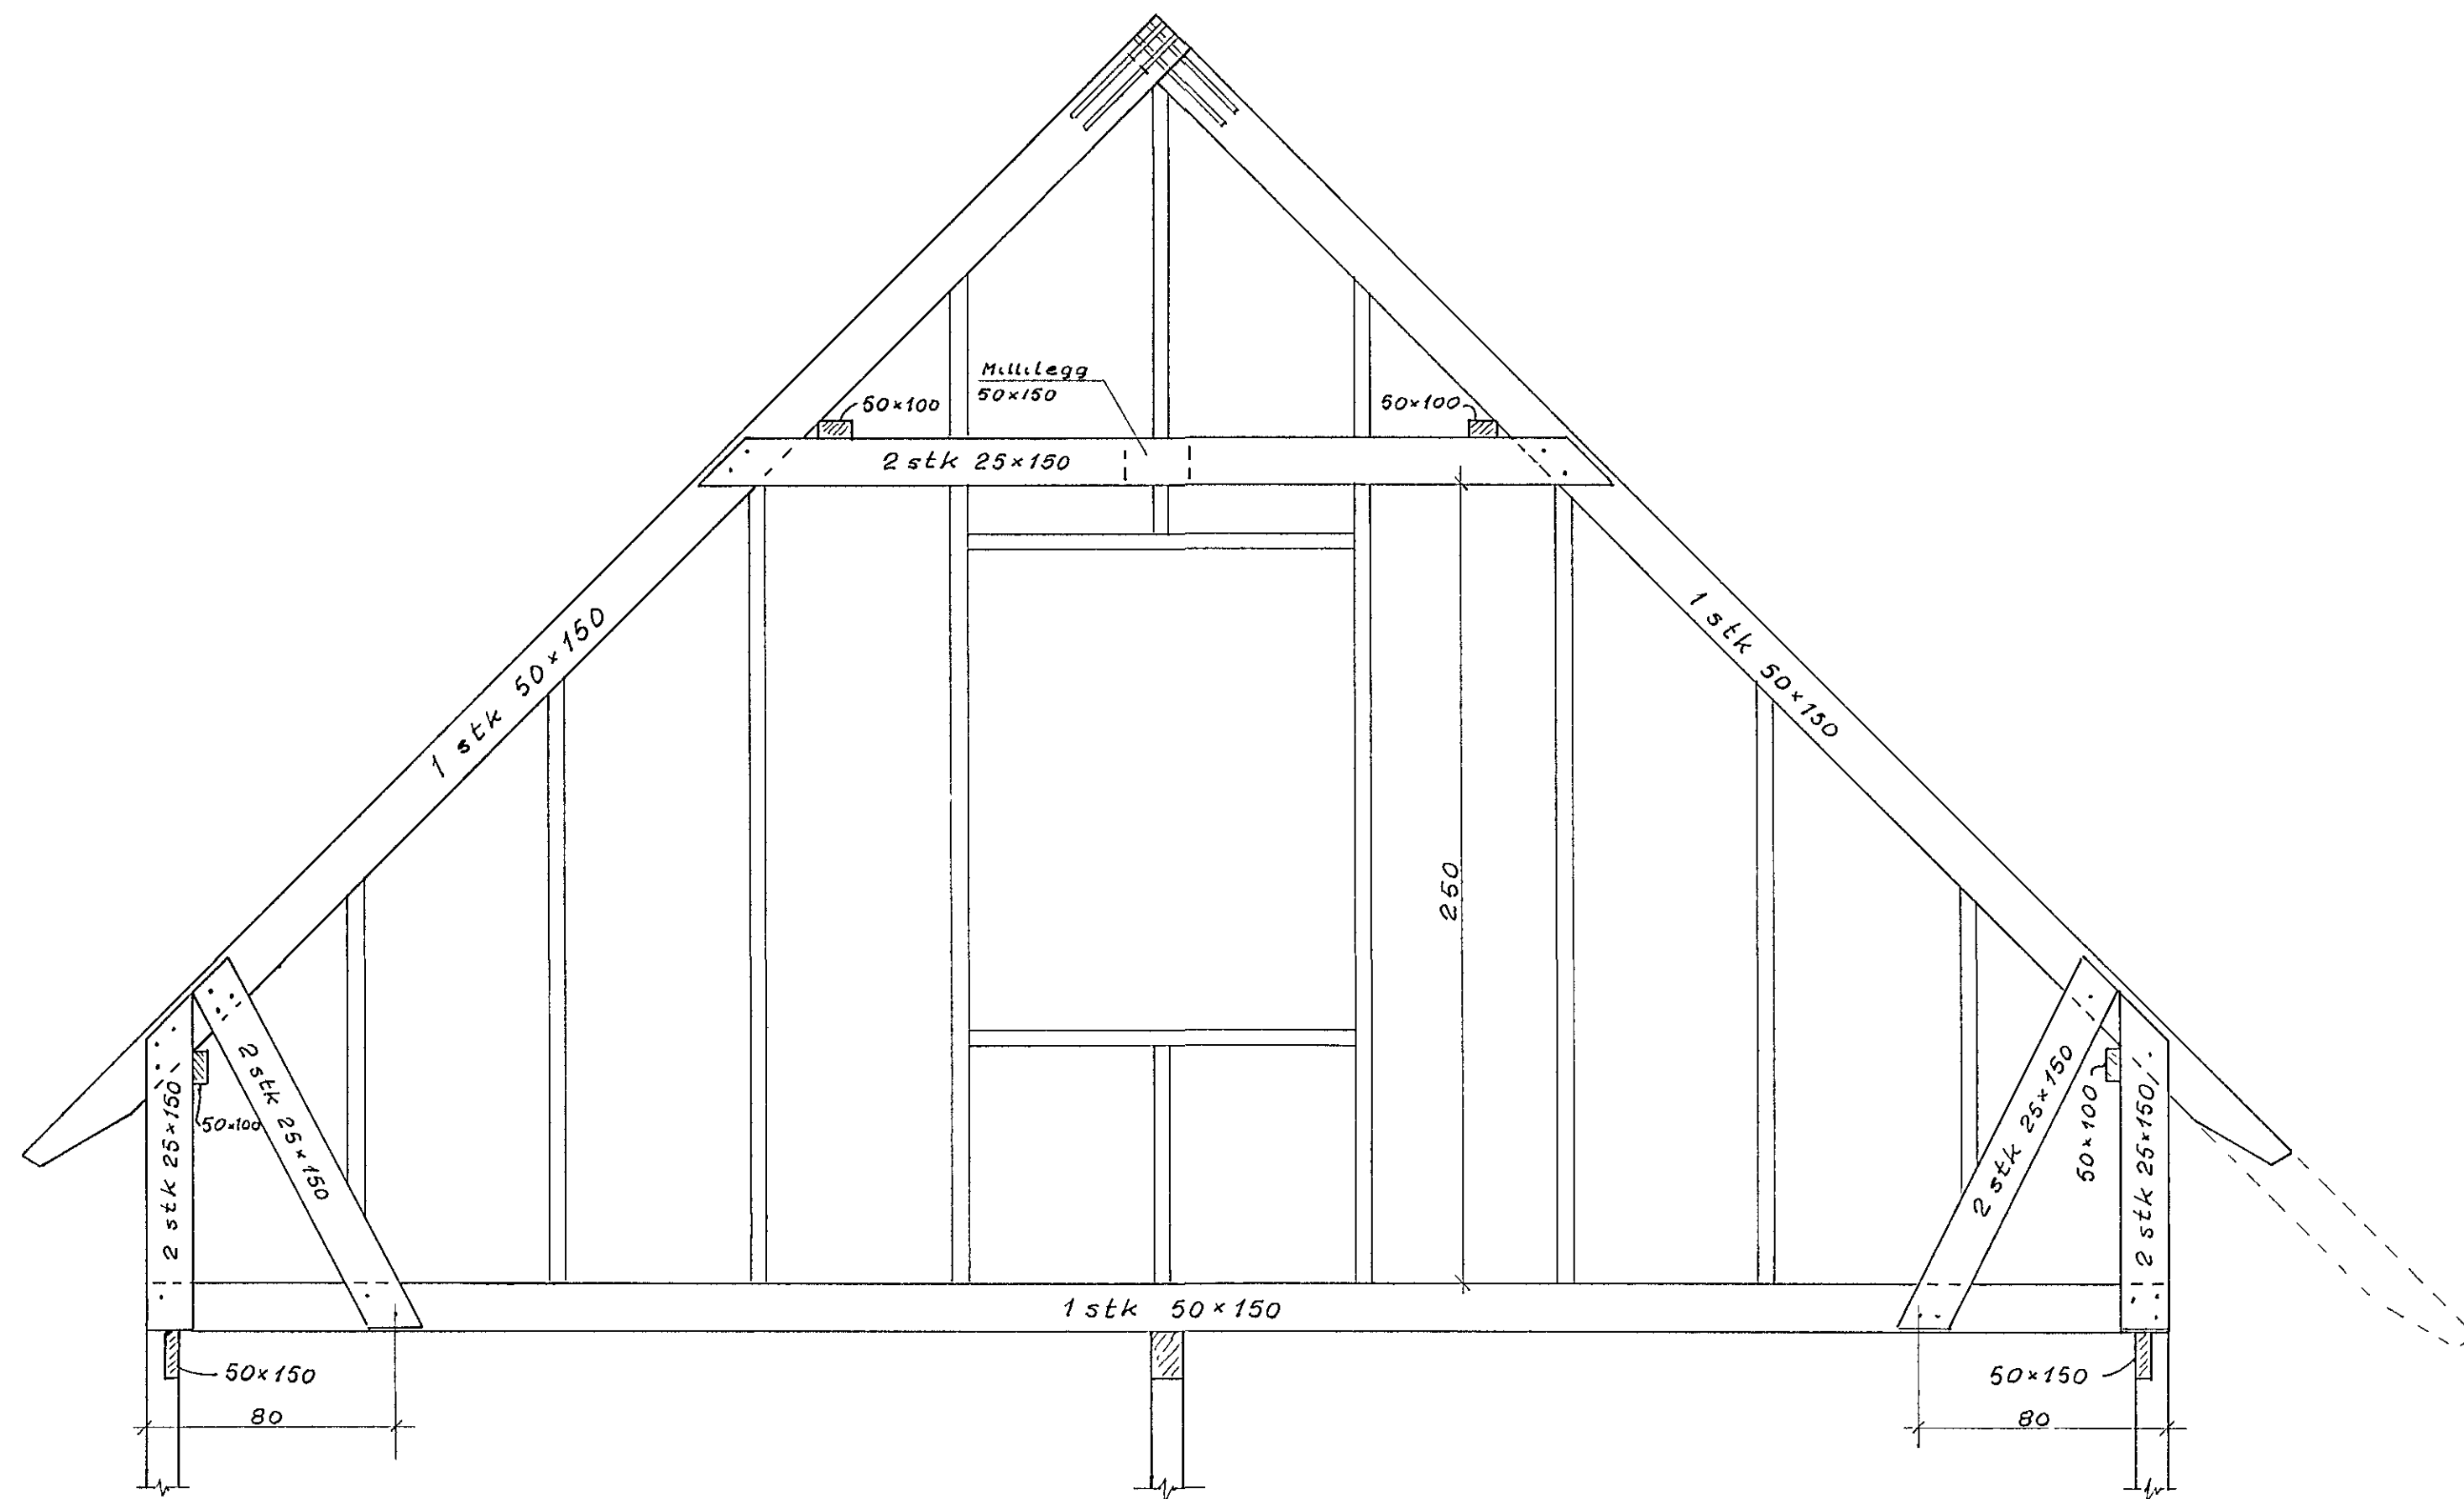

SNID A-A, 1:20

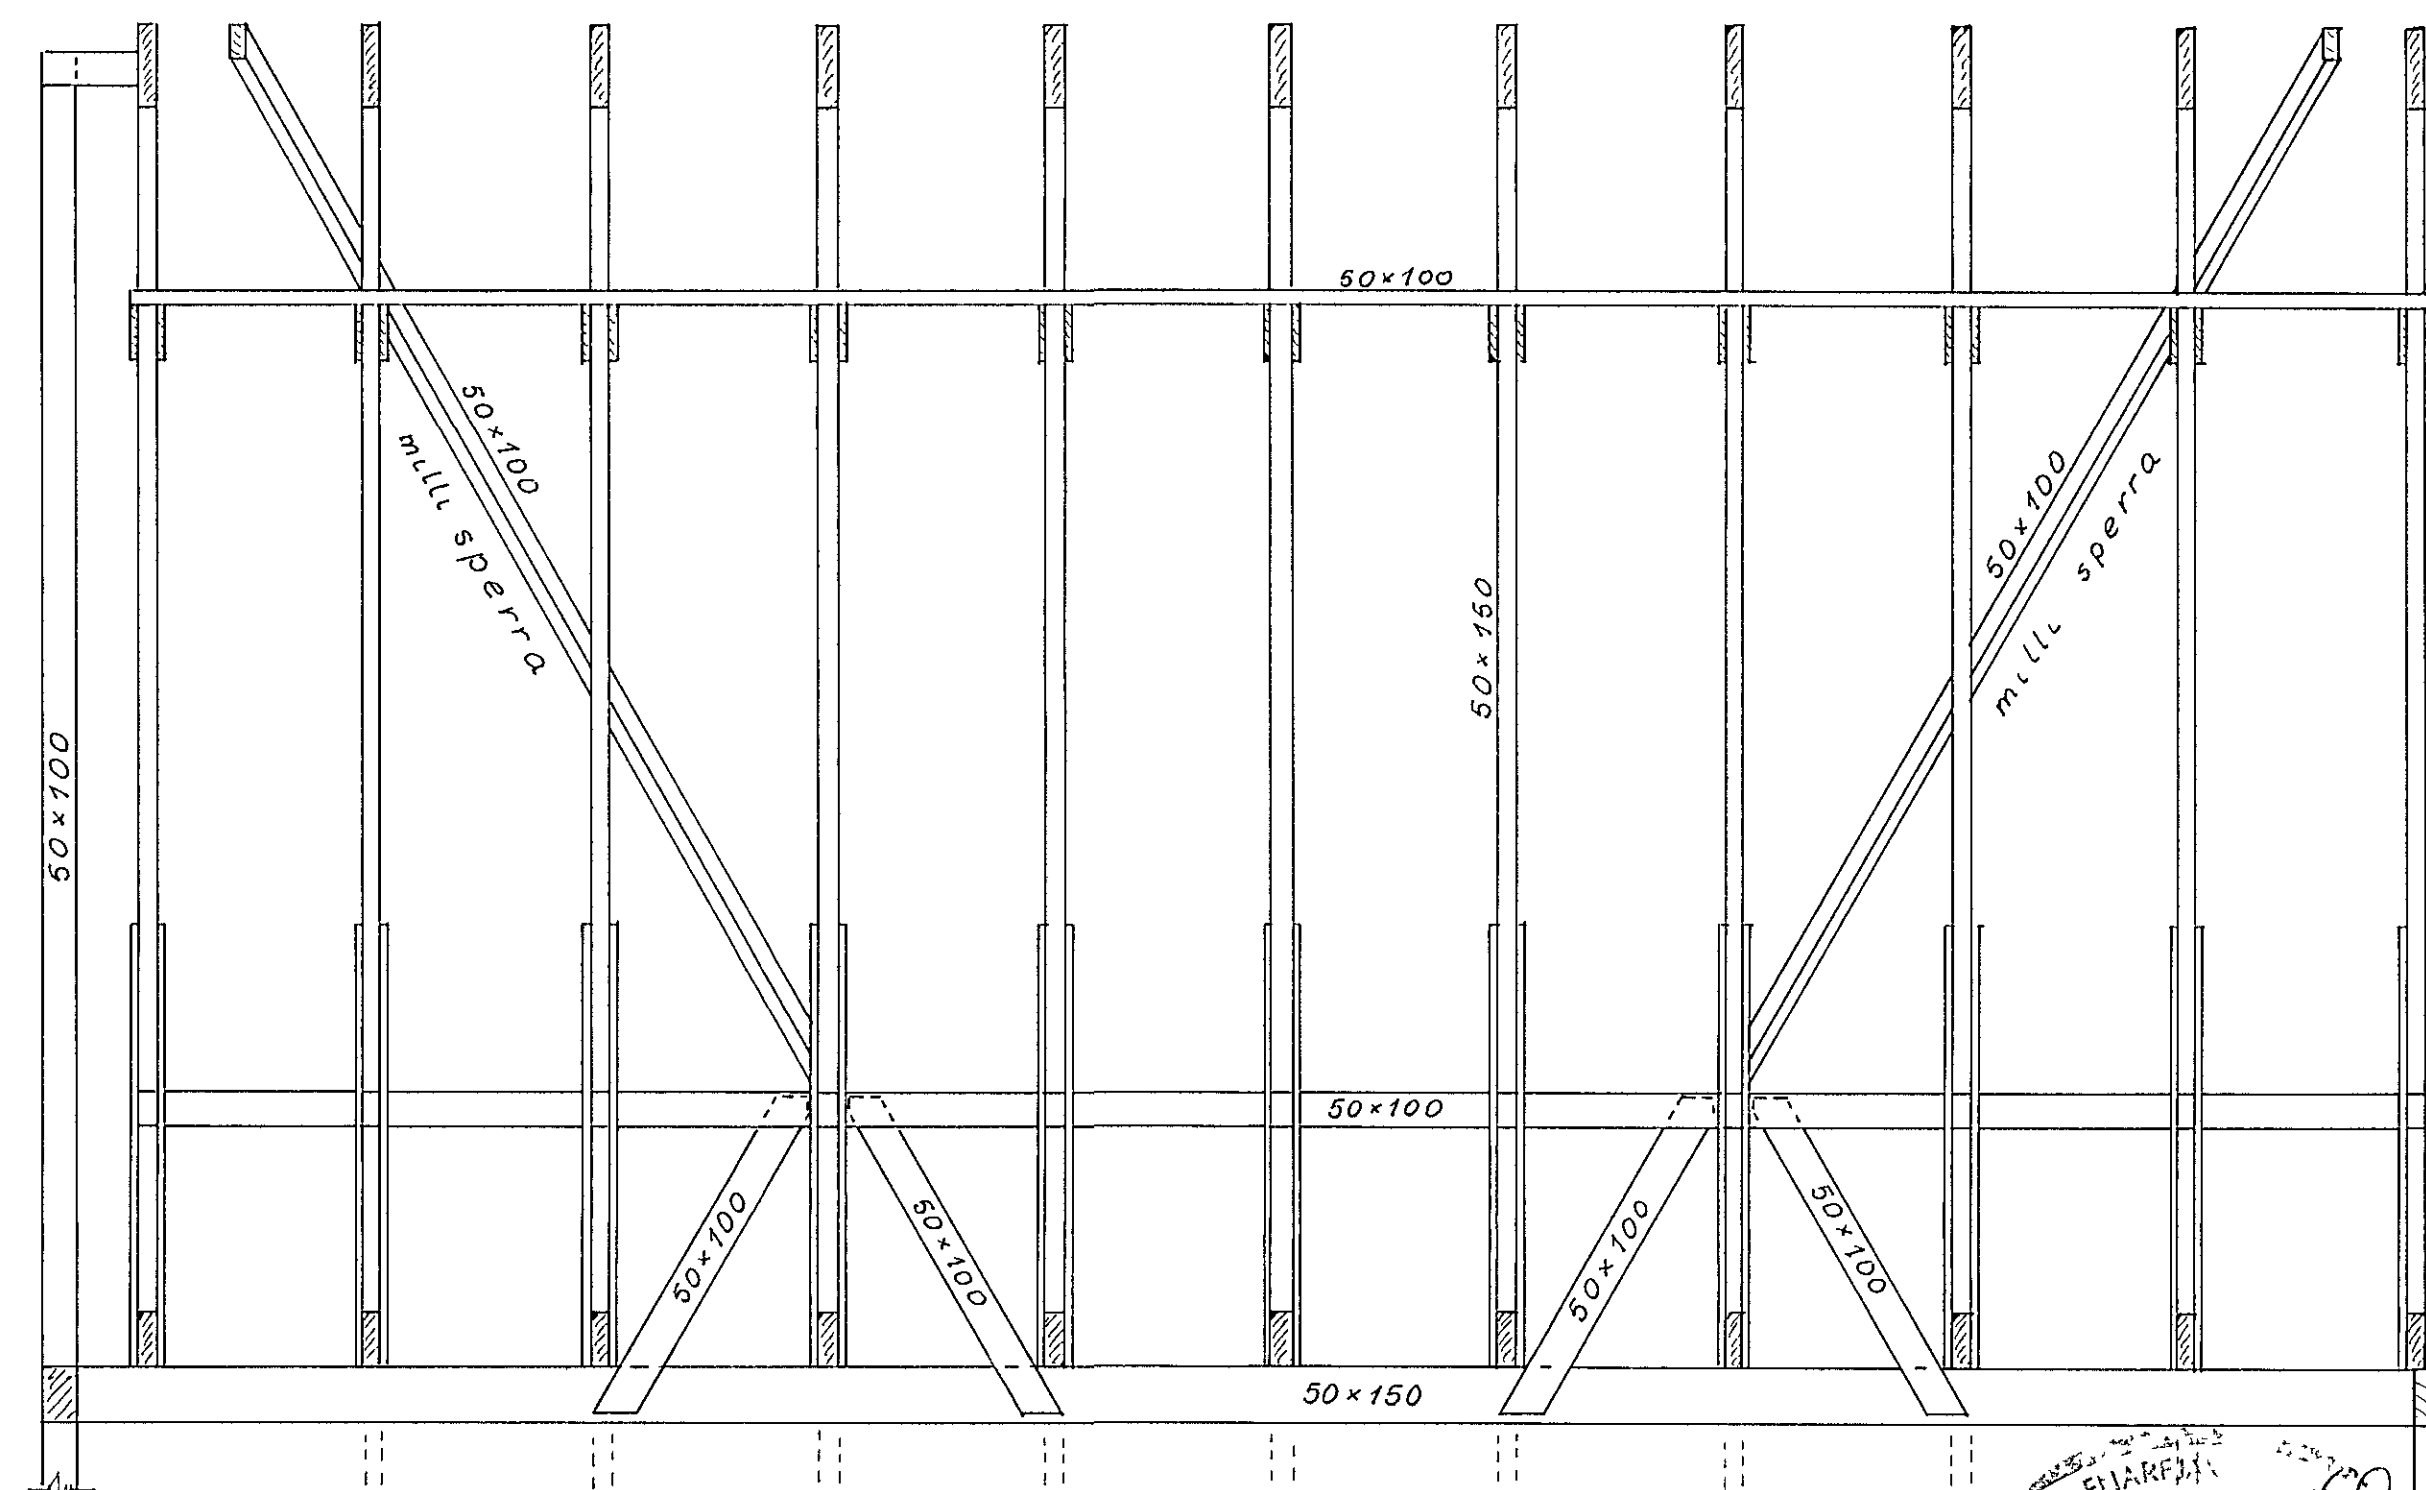

SNID B-B, 1:20

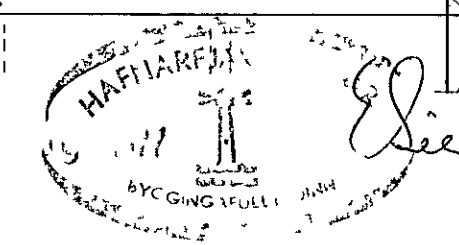

										HAUKUR JÓHANNSSON VERKFRÆÐINGUR HRAUNTUNGU 111, KÓPAVOGI				<b>ÓLAFUR MORTHENS</b> VESTURBRAUT 23, HAFNARFIRÐI NÝTT RIS BURÐARGRIND								
TEIKN NR	TILVÍSUN Á TEIKNINGU	BR	DAGS	EDLI BREYTINGAR	BR	YF	SMP	BR	DAGS	EDLI BREYTINGAR	BR	YF	SMP	TEIKNAD	TEIKNAD	YFIRFARID	SAMPYKKT	DAGSETNING	MELIKVARDI	VERK NR	TEIKN NR	
														hl	hl			1977-08-29				