
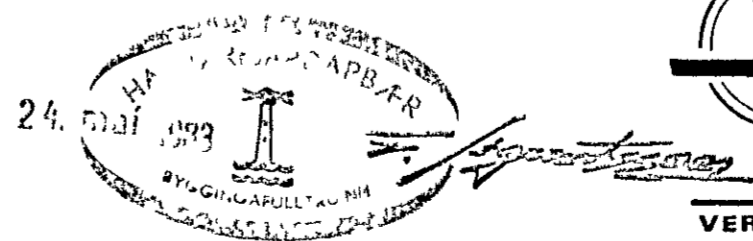
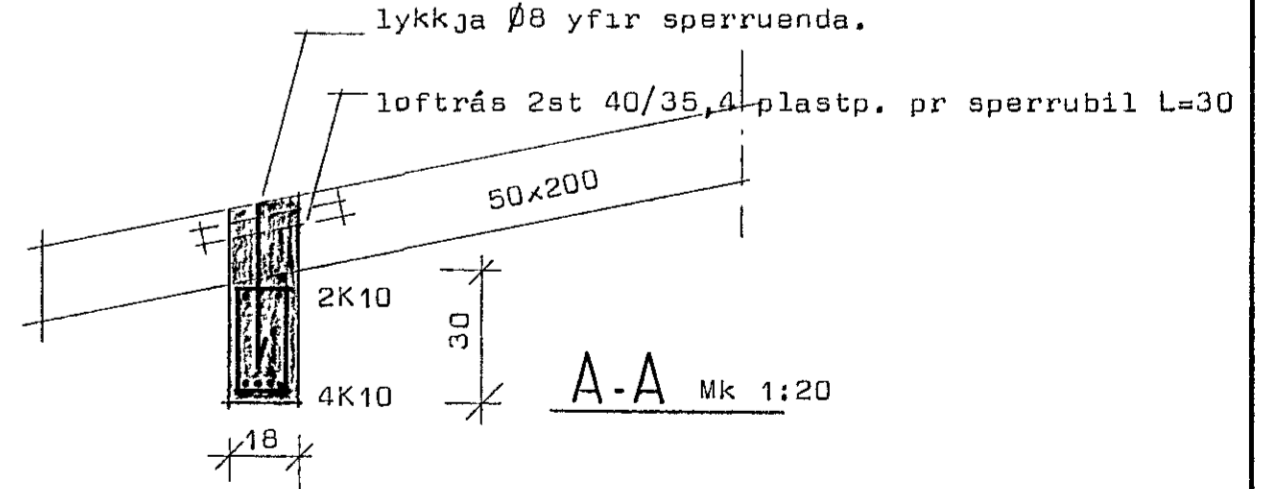
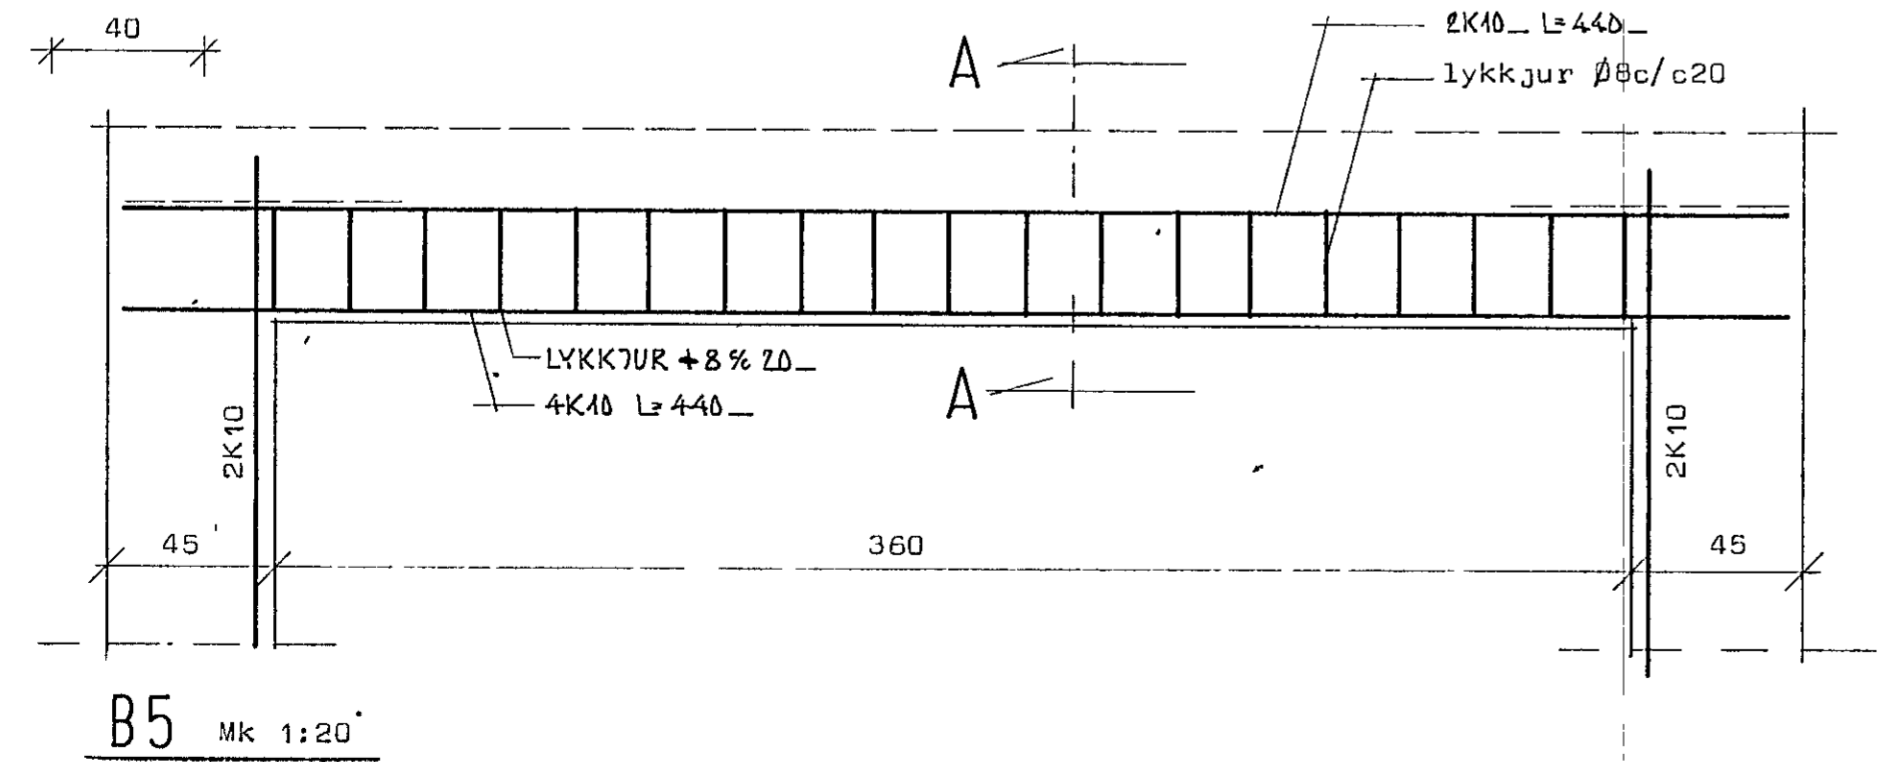
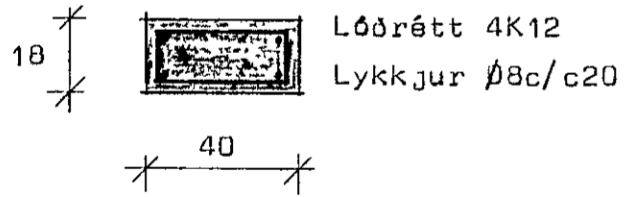
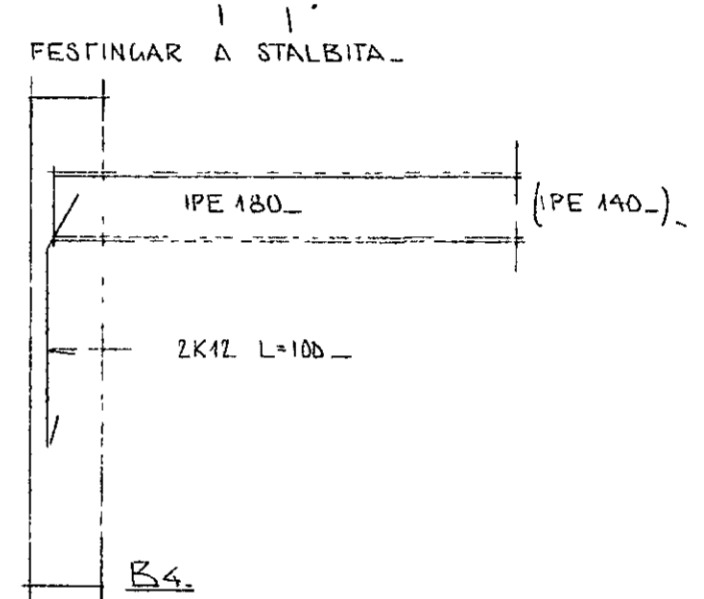
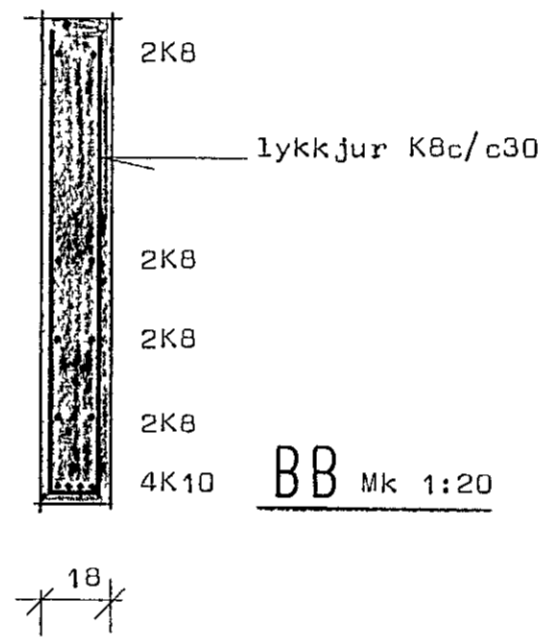
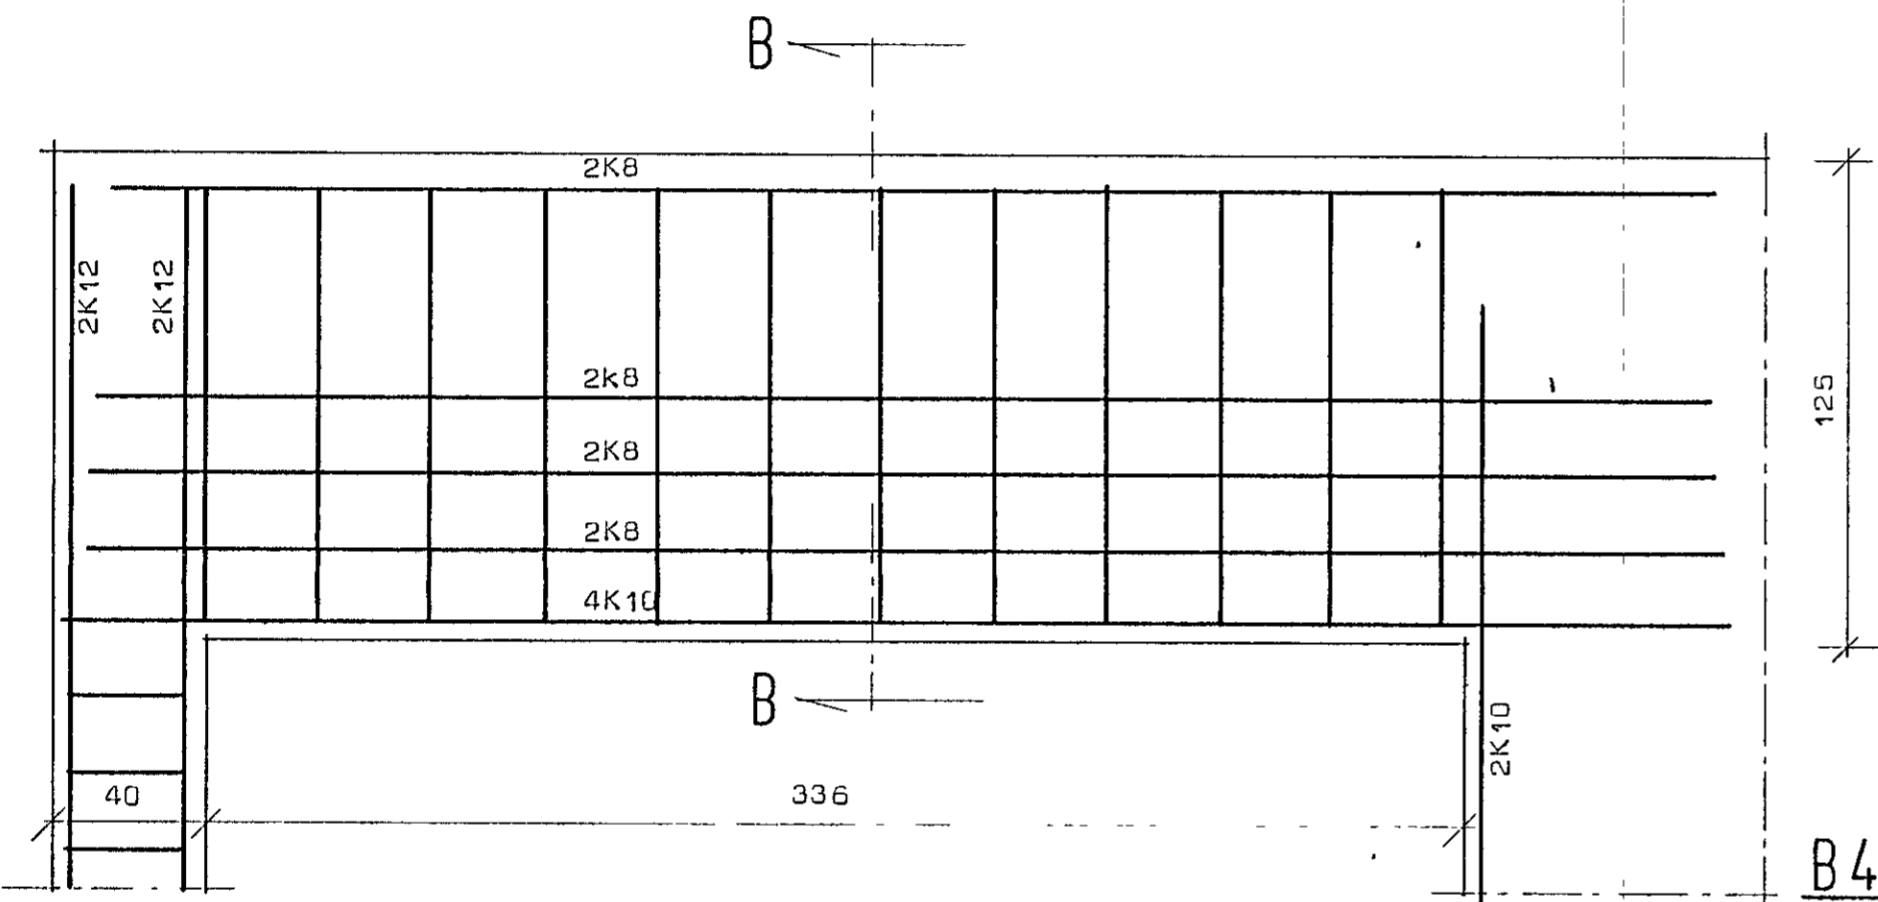
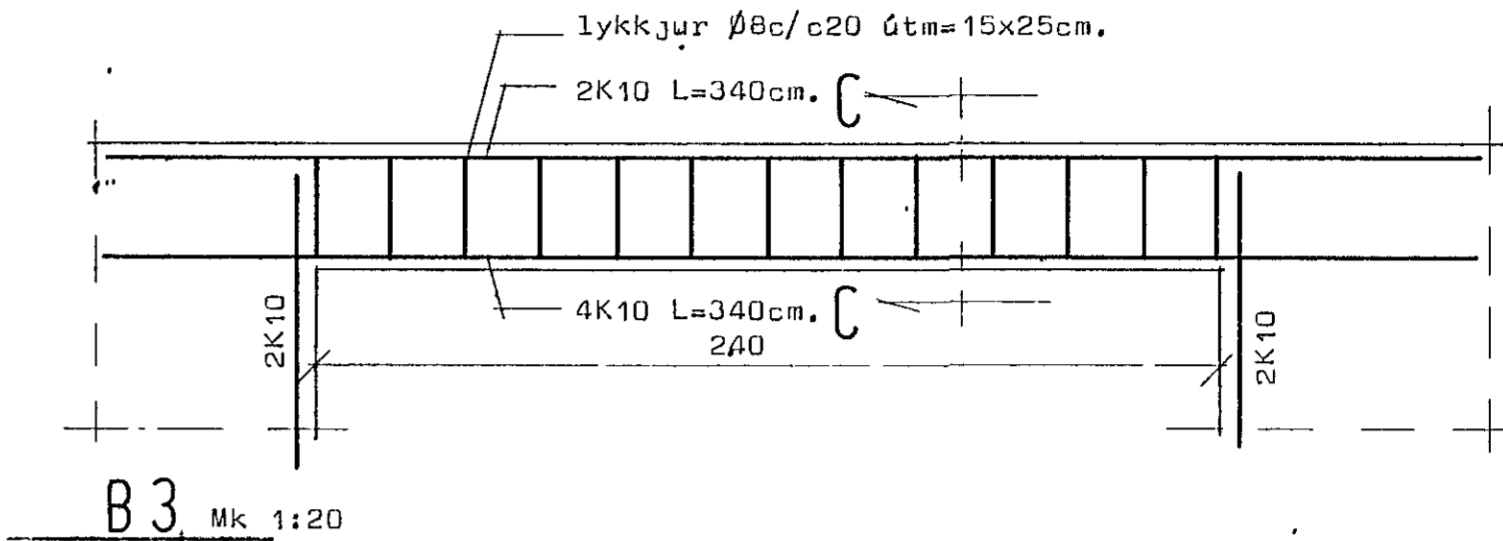
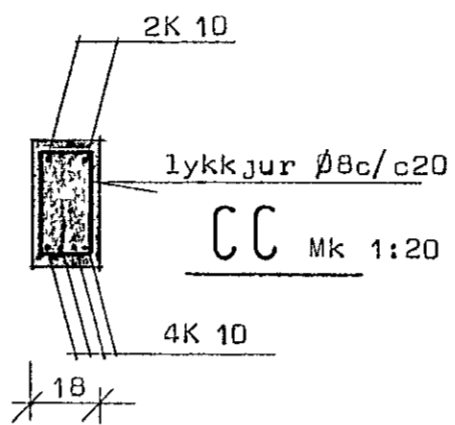
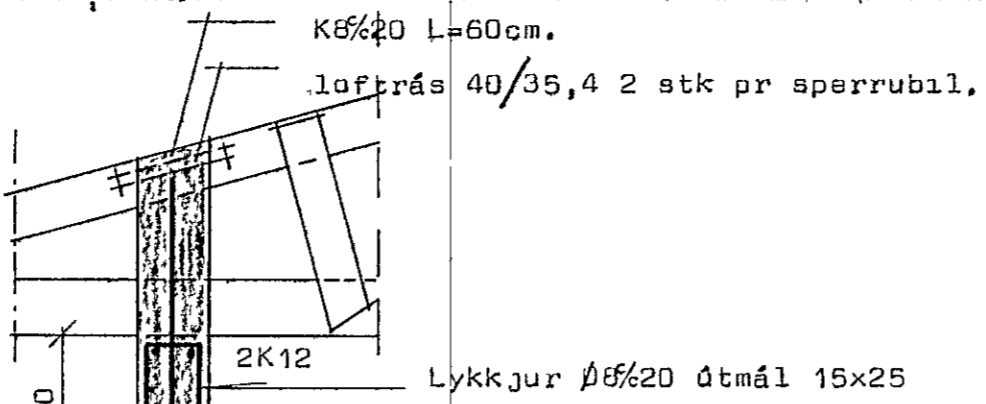


VÍÐIVANGUR 9

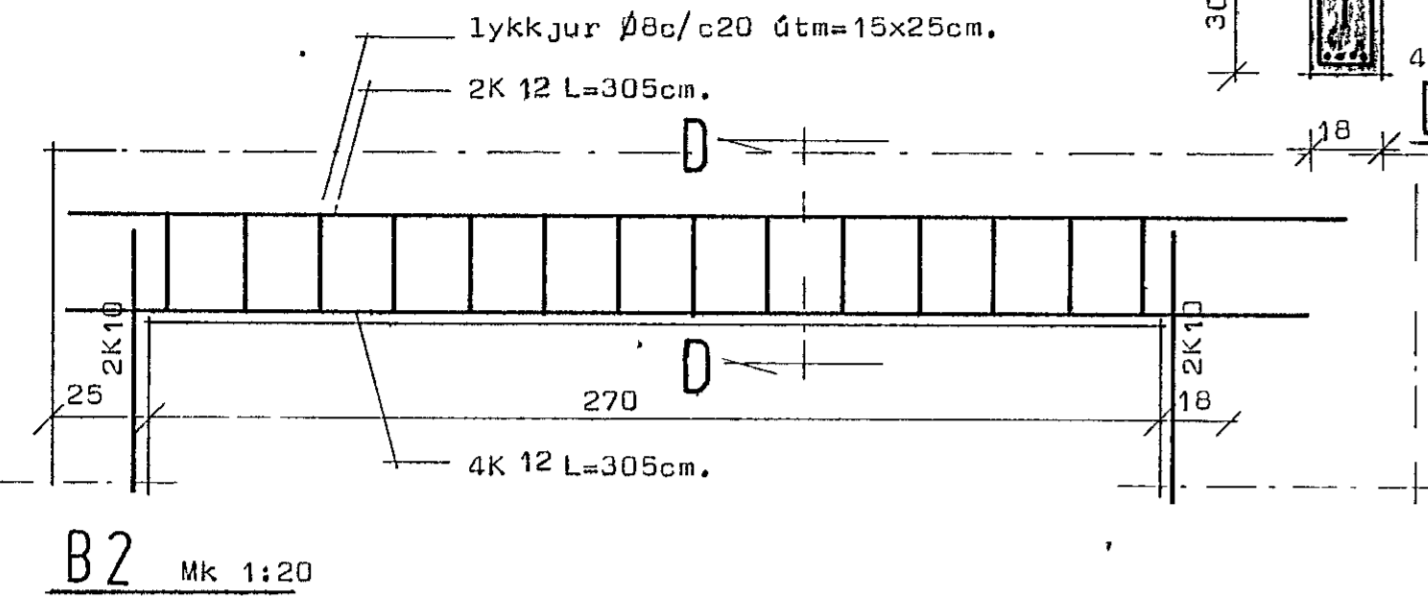

STADALHÚS S/F
TEIKNISTOFA SÚDURLANDSBRAUT 20 SÍMI 83141

VERKEFNI	DAGS.	1978	VERK NR
Járnbent steypa og þakviðir.	MKV.	1:20	S 37
VÍÐIVANGUR 9	BR.		
	BLAD NR	204	

SIGURDUR GUDMUNDSSON SIGURDUR P KRISTJÁNSSON FTFÍ