


50mm pípur
inntök síma og myndbands-
kerfs (loftnets)

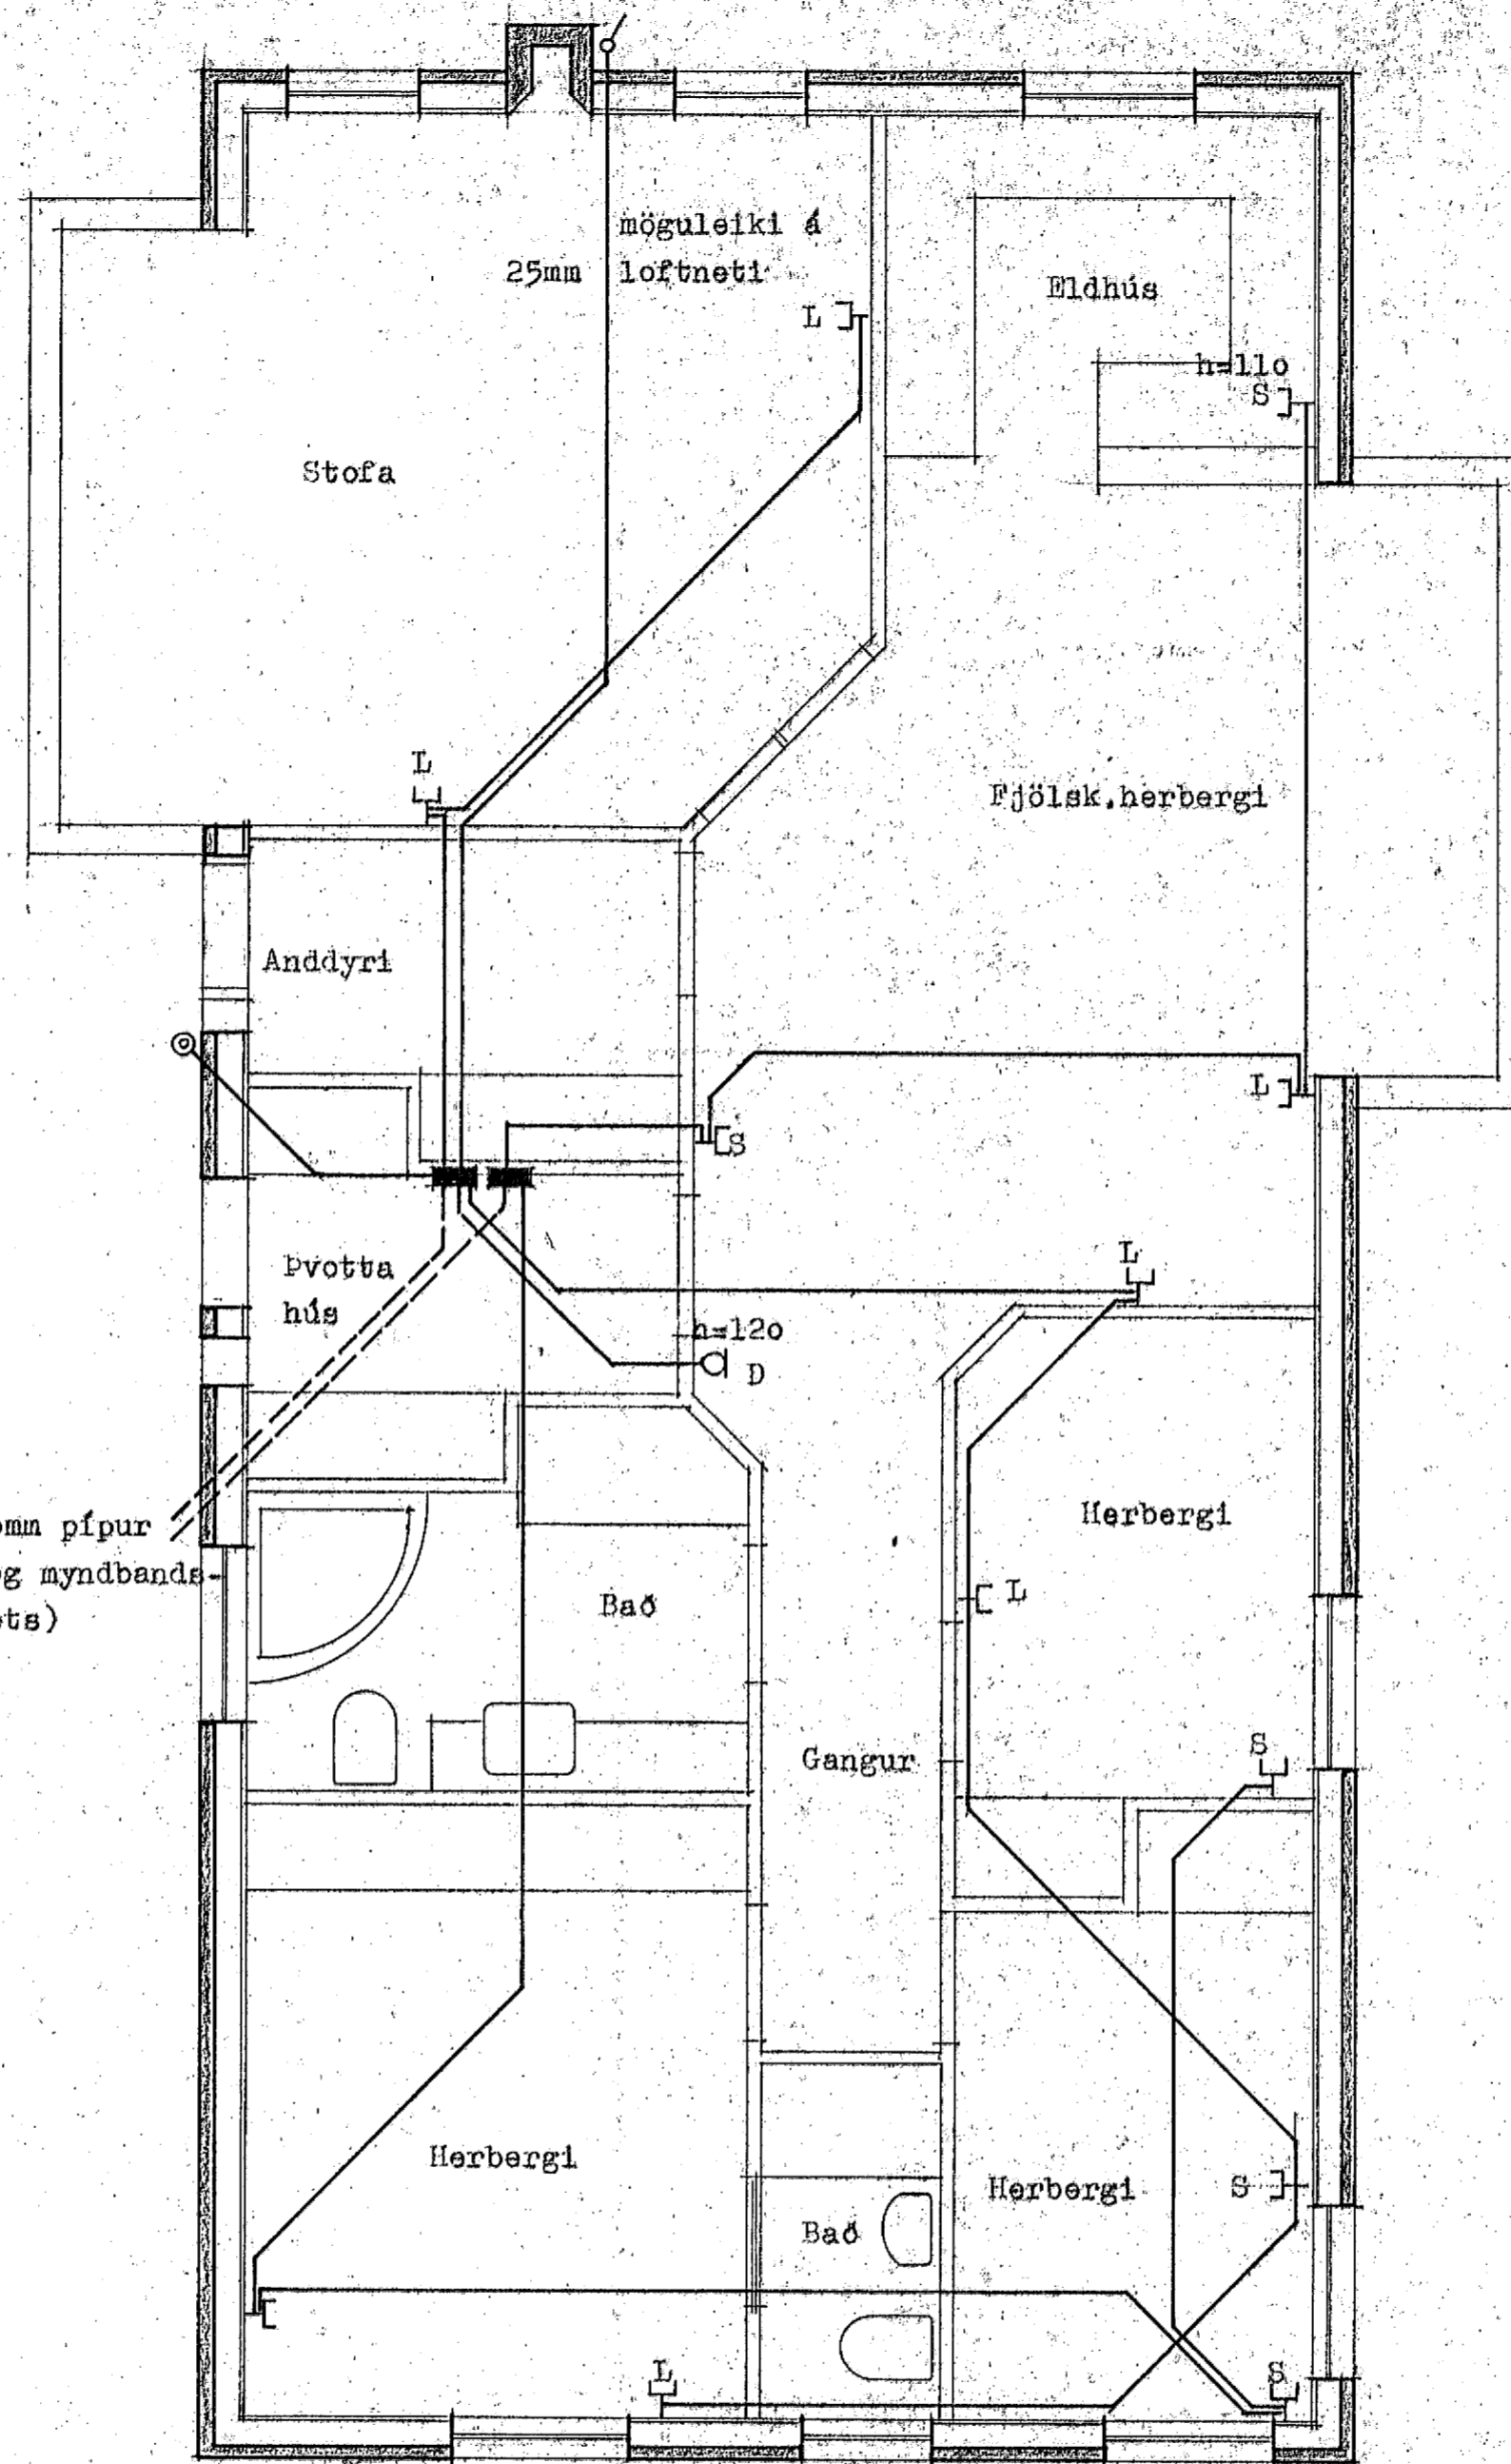

ASGR. JÓNASSON TEIKNISTOFA
LERKIHÍÐ 15 · 105 REYKJAVÍK · S. 37117

Steinahlíð 4 Hafnarfjörður

RAFLAGNIR

TEIKN: Asgr.	DAGS: nóv. 92
REIKN:	VERK:
YFIRE:	BLAD: R. 03(4)
MKV: 1:50	
Asgrímur Jónasson	