



A0altafla t.d. Striebel & John 3/0LS
230/400V. kerfi.

Greinatafla íbúðarhúsi
t.d. Striebel & John UK220N


3x10q plaststr. í pípu NYCY

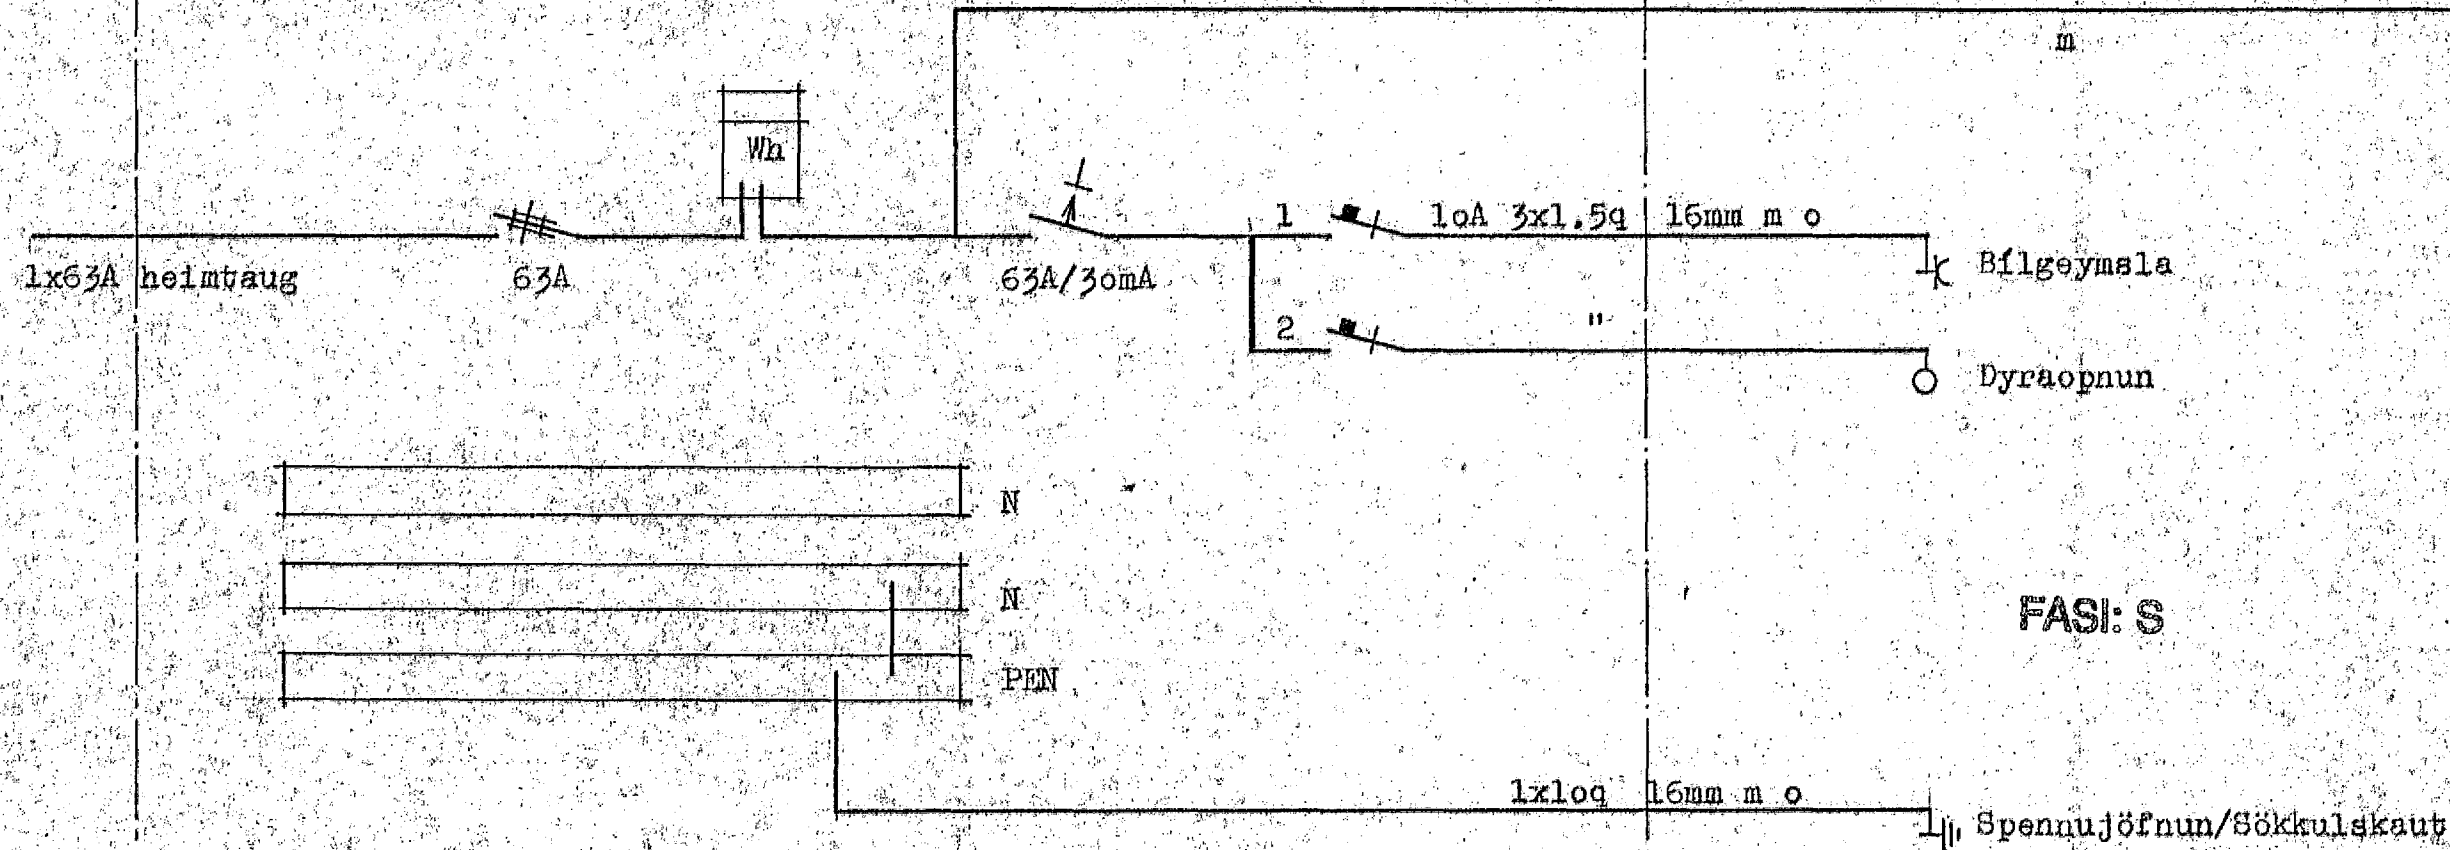

FASÍ: S

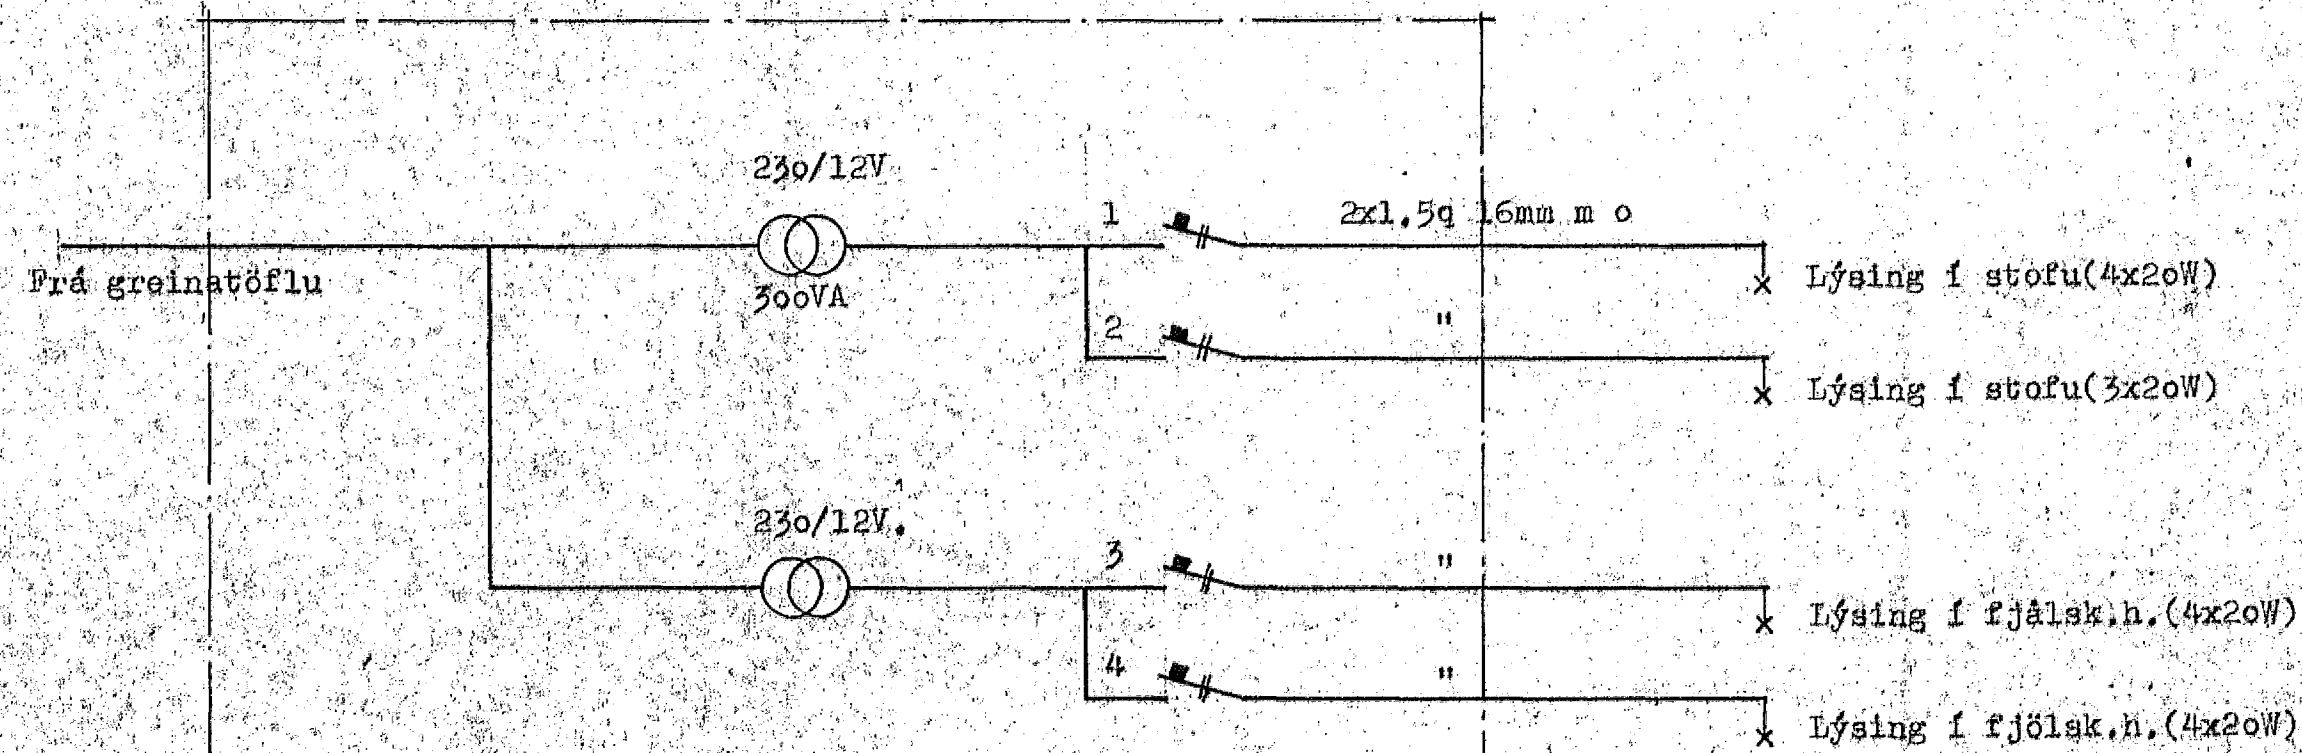

Smáspennutafla t.d. Striebel&John UK.210

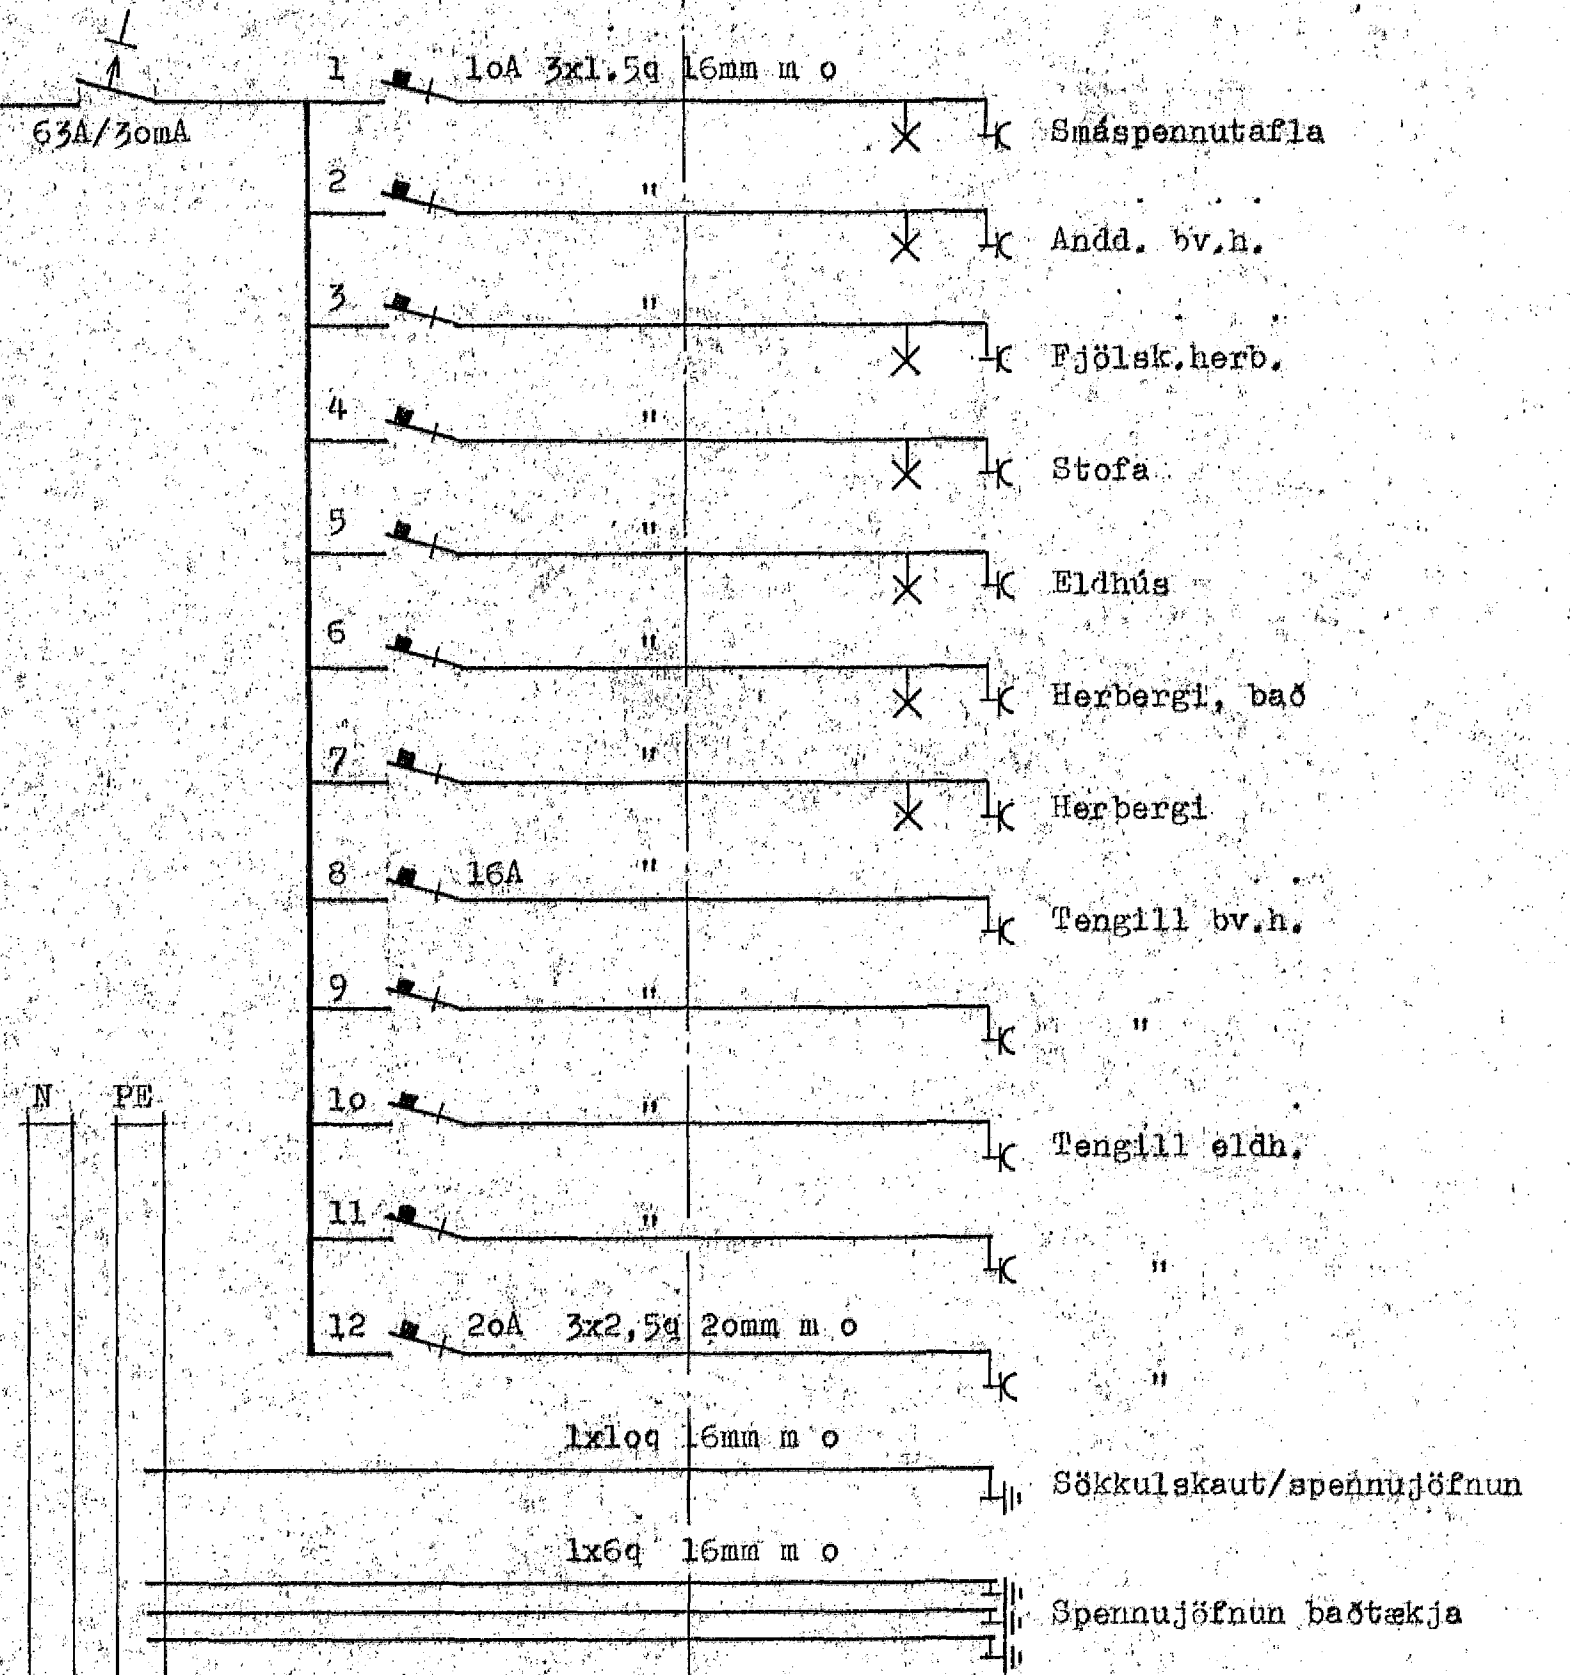

ASGR. JÓNASSON TEIKNISTOFA
LERKIHlíÐ 15 - 105 REYKJAVÍK - S. 37117

Steinahlíð 4 Hafnarfirði

RAFLAGNIR

TEIKN: Asgr. DAGS: nóv. 92

REIKN: VERK:

YFIRF: BLAÐ: R.04(4)

MKV: enginn

Asgrímur Jónasson