

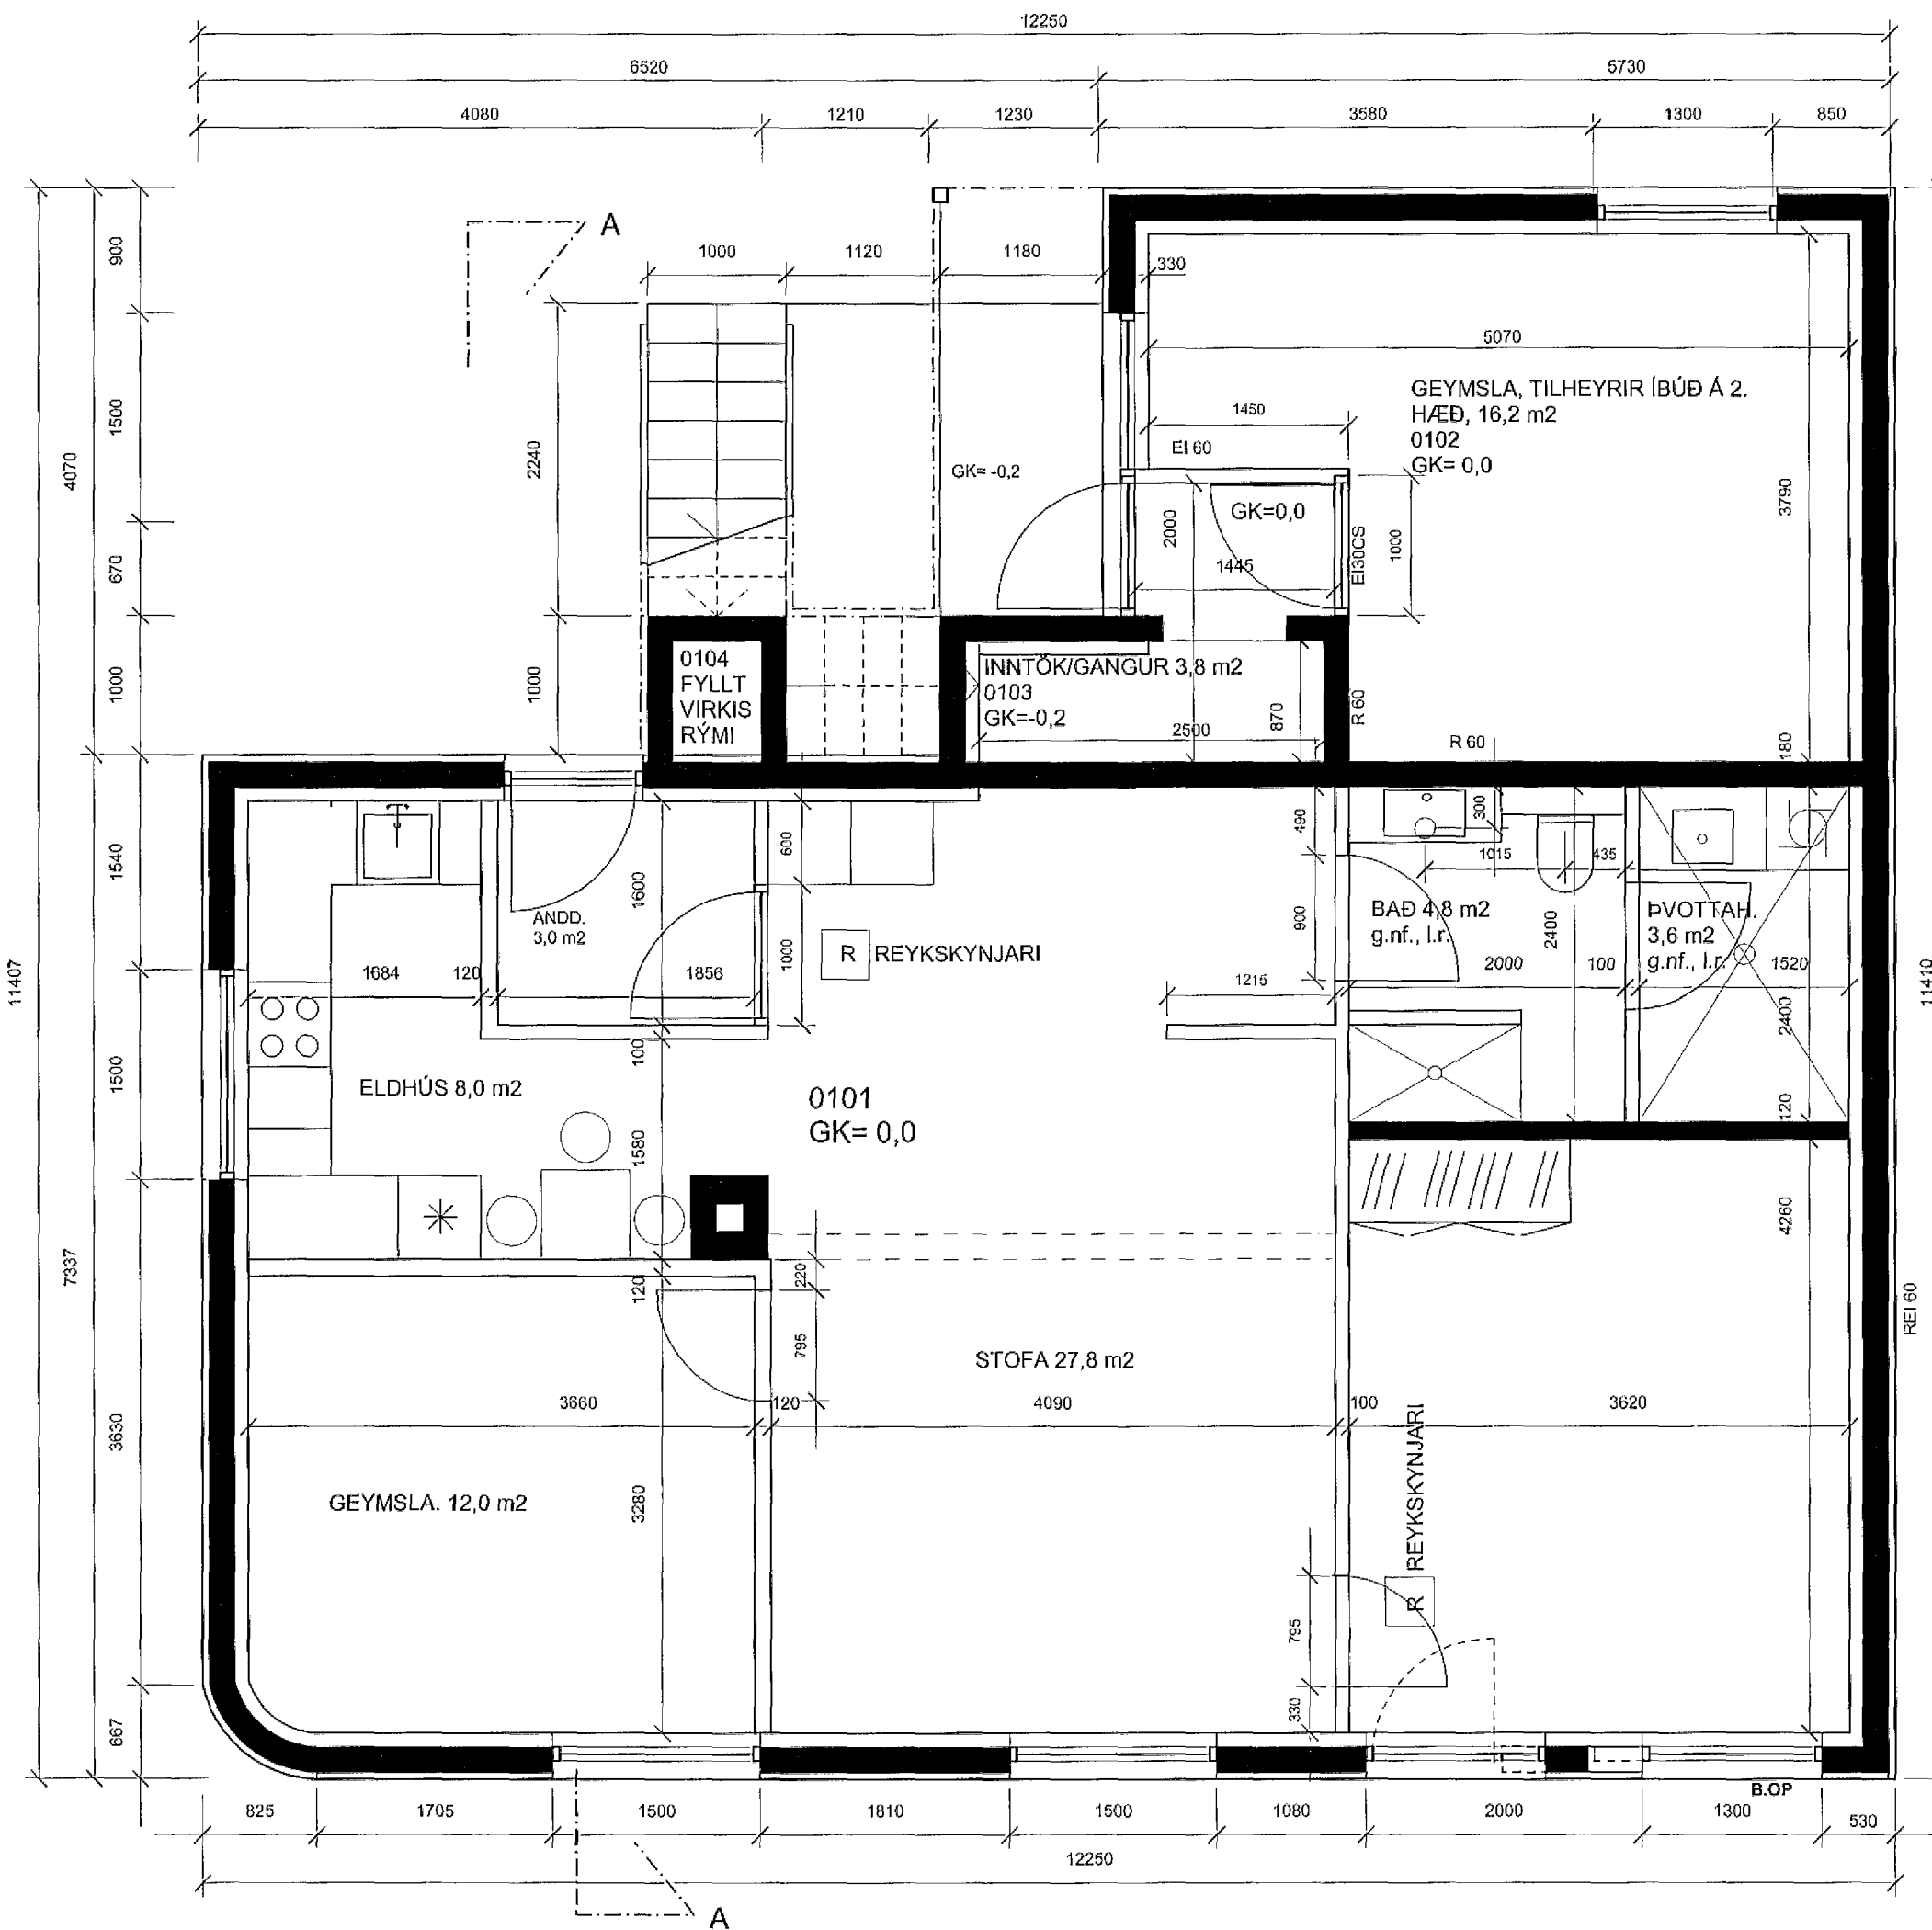



Samþykkt þann  
07. júní 2014  
Byggingafrúnn í Hafnarfirði  
Fh. Hrólfur S. Gunnlaugsson

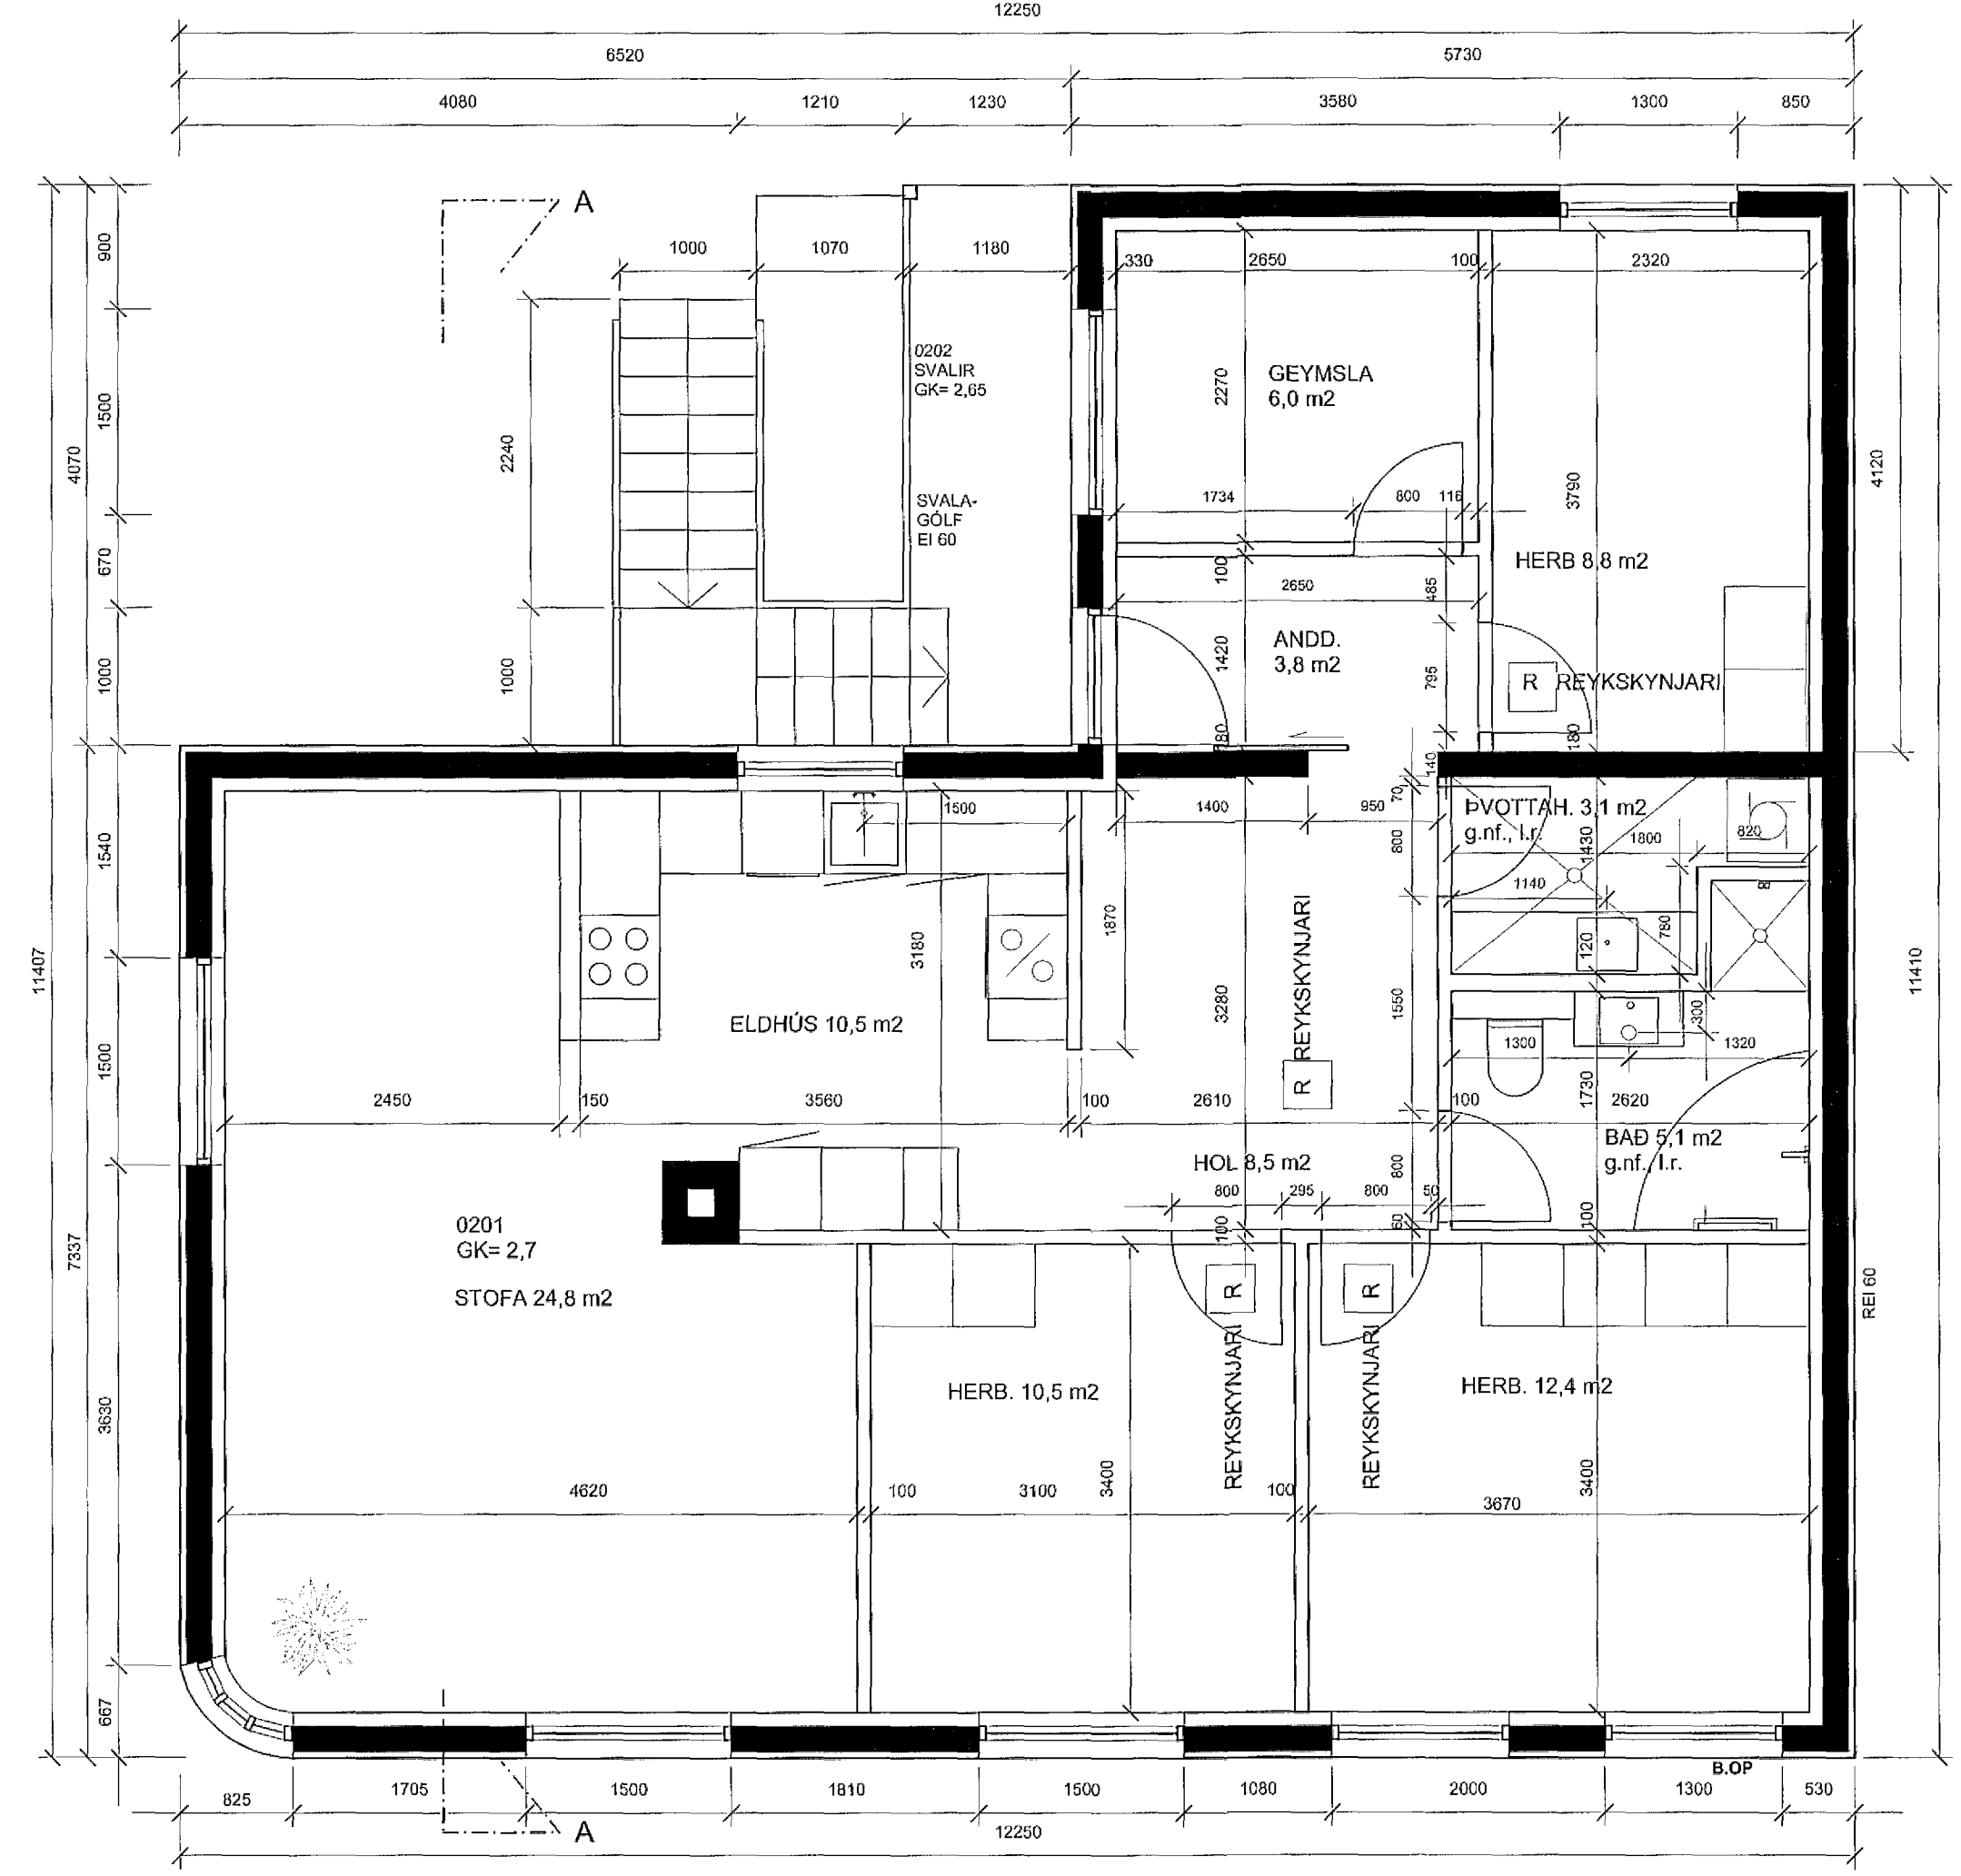

GRUNNMYND 1.HÆÐ, 1:100

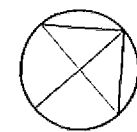

GRUNNMYND 2.HÆÐ, 1:100

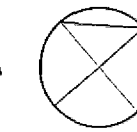

BREYTINGAR:	NR.	DAGS.	BREYTING	QVARDI
VERK: Vesturbraut 9, Hafnarfirði UNNIÐ FYFIR: Pegasos SLF, Kt 580610-1960 TEIKNING: GRUNNMYNDIR				DAGS. 27.06.2013 TEIKNAD AF GJ TEIKNING NR. 1307-5001
TEIKNING IS arkitektúr og umhverfi Gunnlaugur Jónsson Kt. 090462 2299 Pálmar Halldórsson Kt. 140860 2639 Krókahlás 5, 110 Reykjavík sími: 824 4555 / 552 9696 netfang: gunnlaugur@teikning.is				