




ÚTLIT 1:20

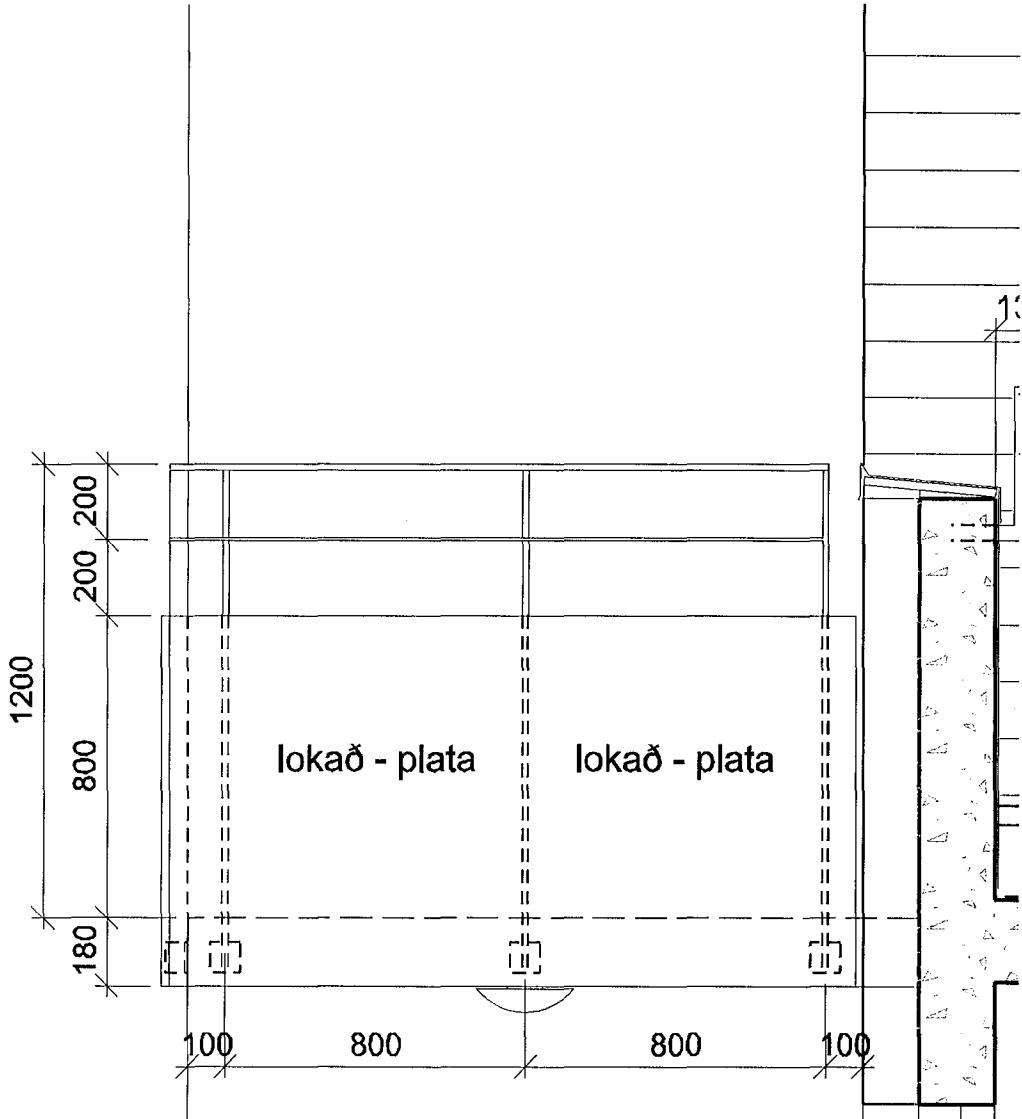

ÚTLIT 1:20

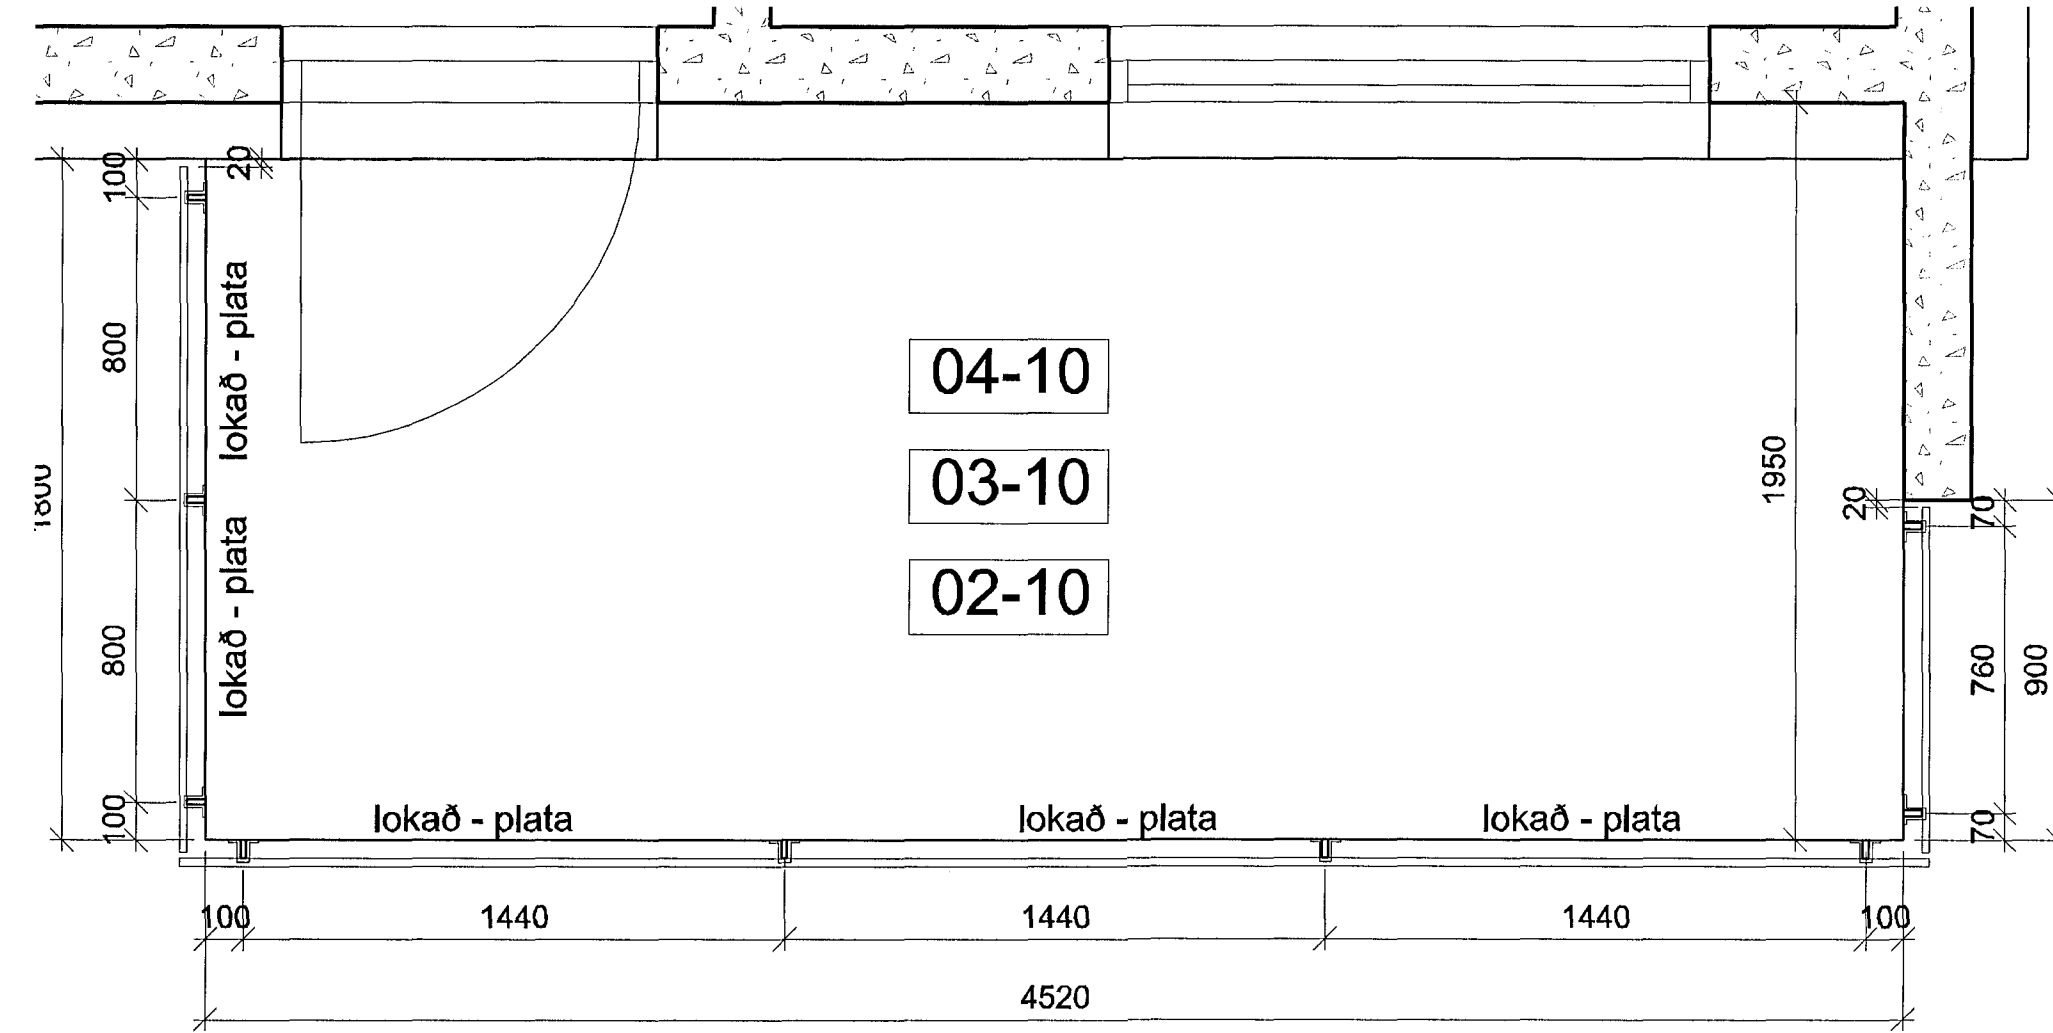


GRUNNMYND 1:20

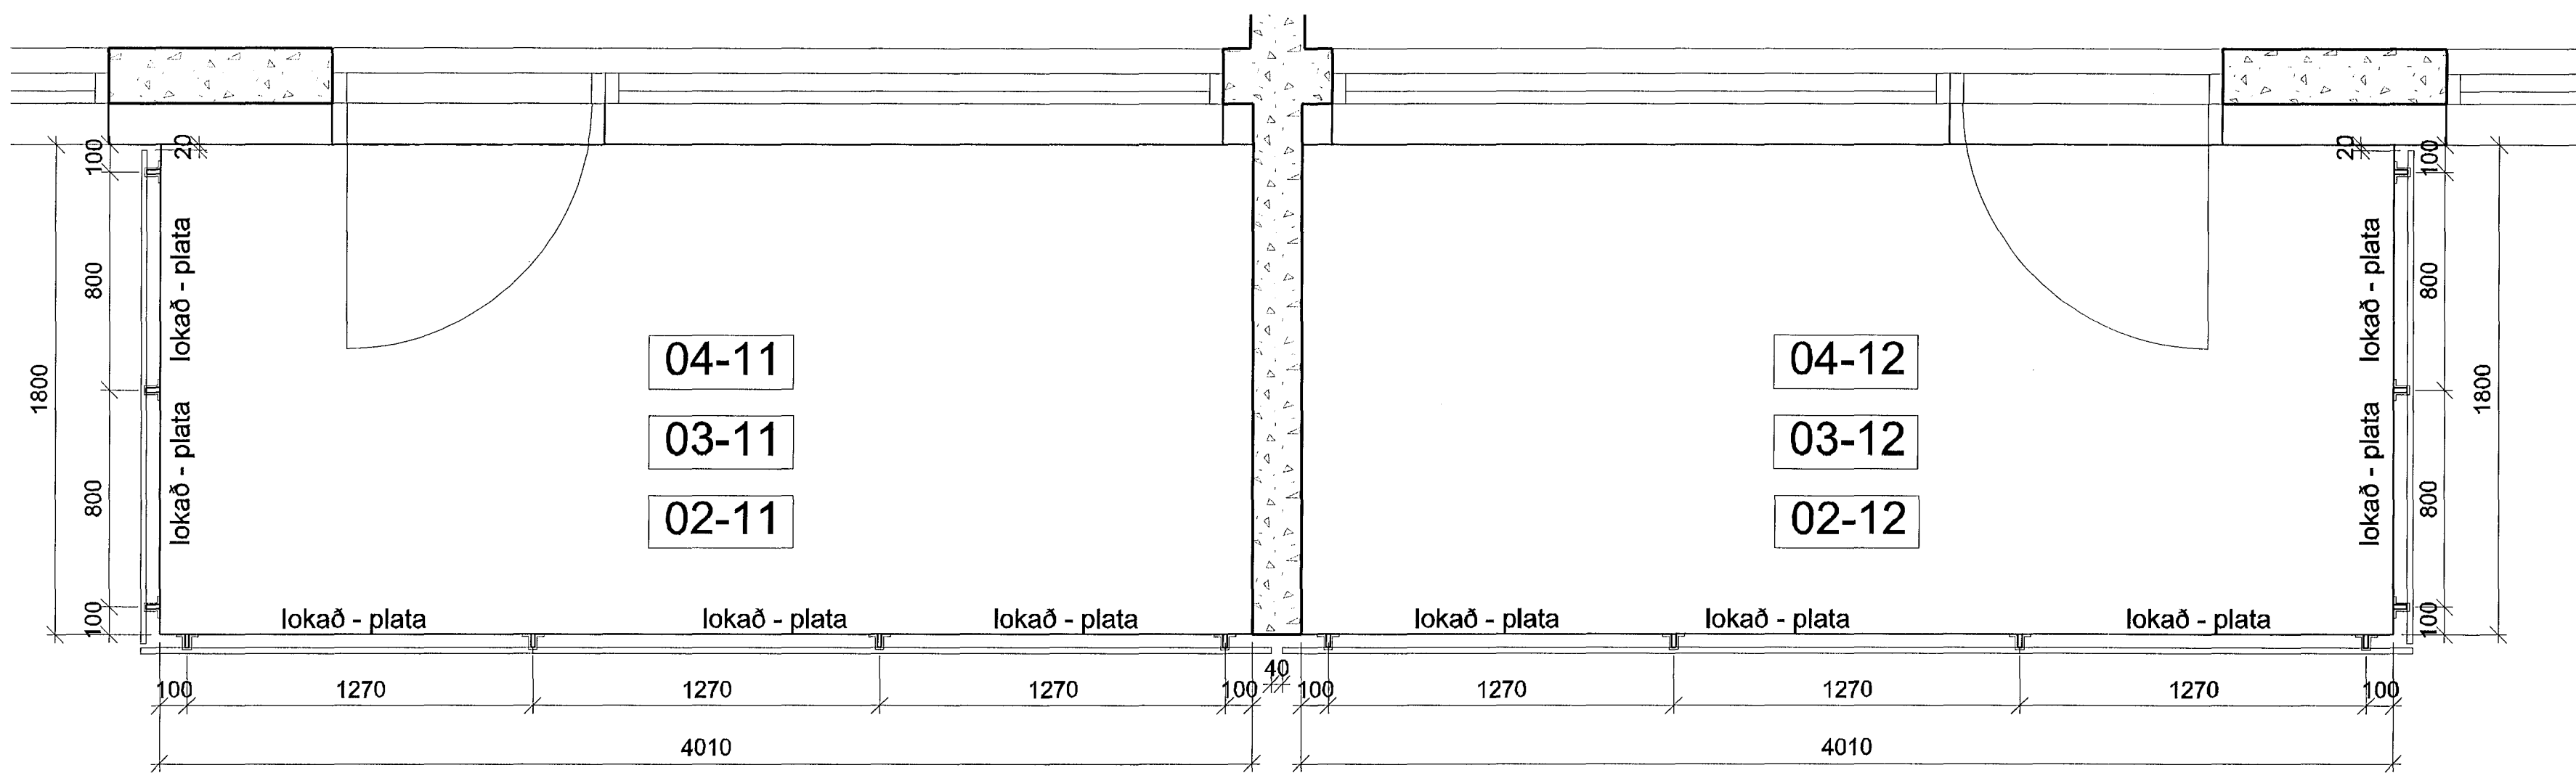


GRUNNMYND 1:20

GRUNNMYND 1:20

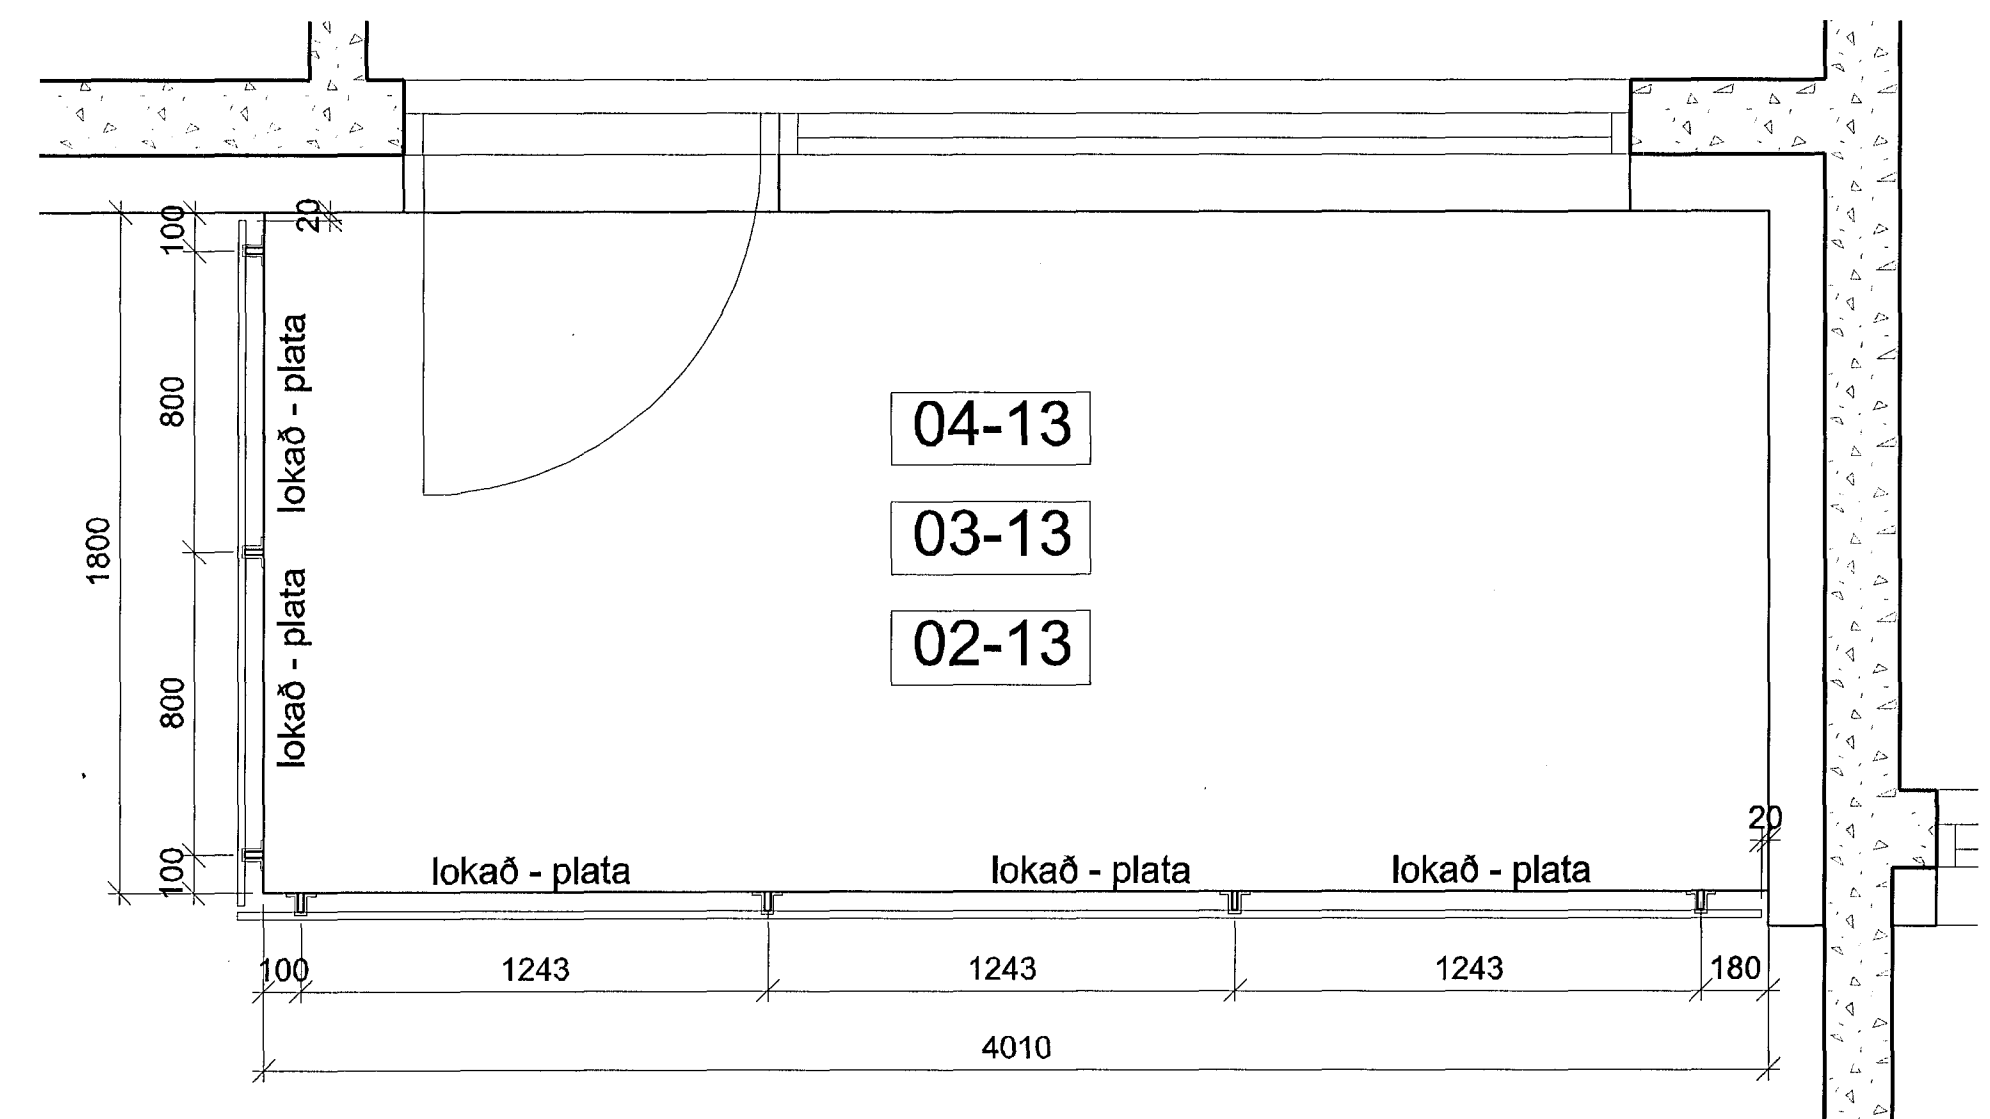


GRUNNMYND 1:20

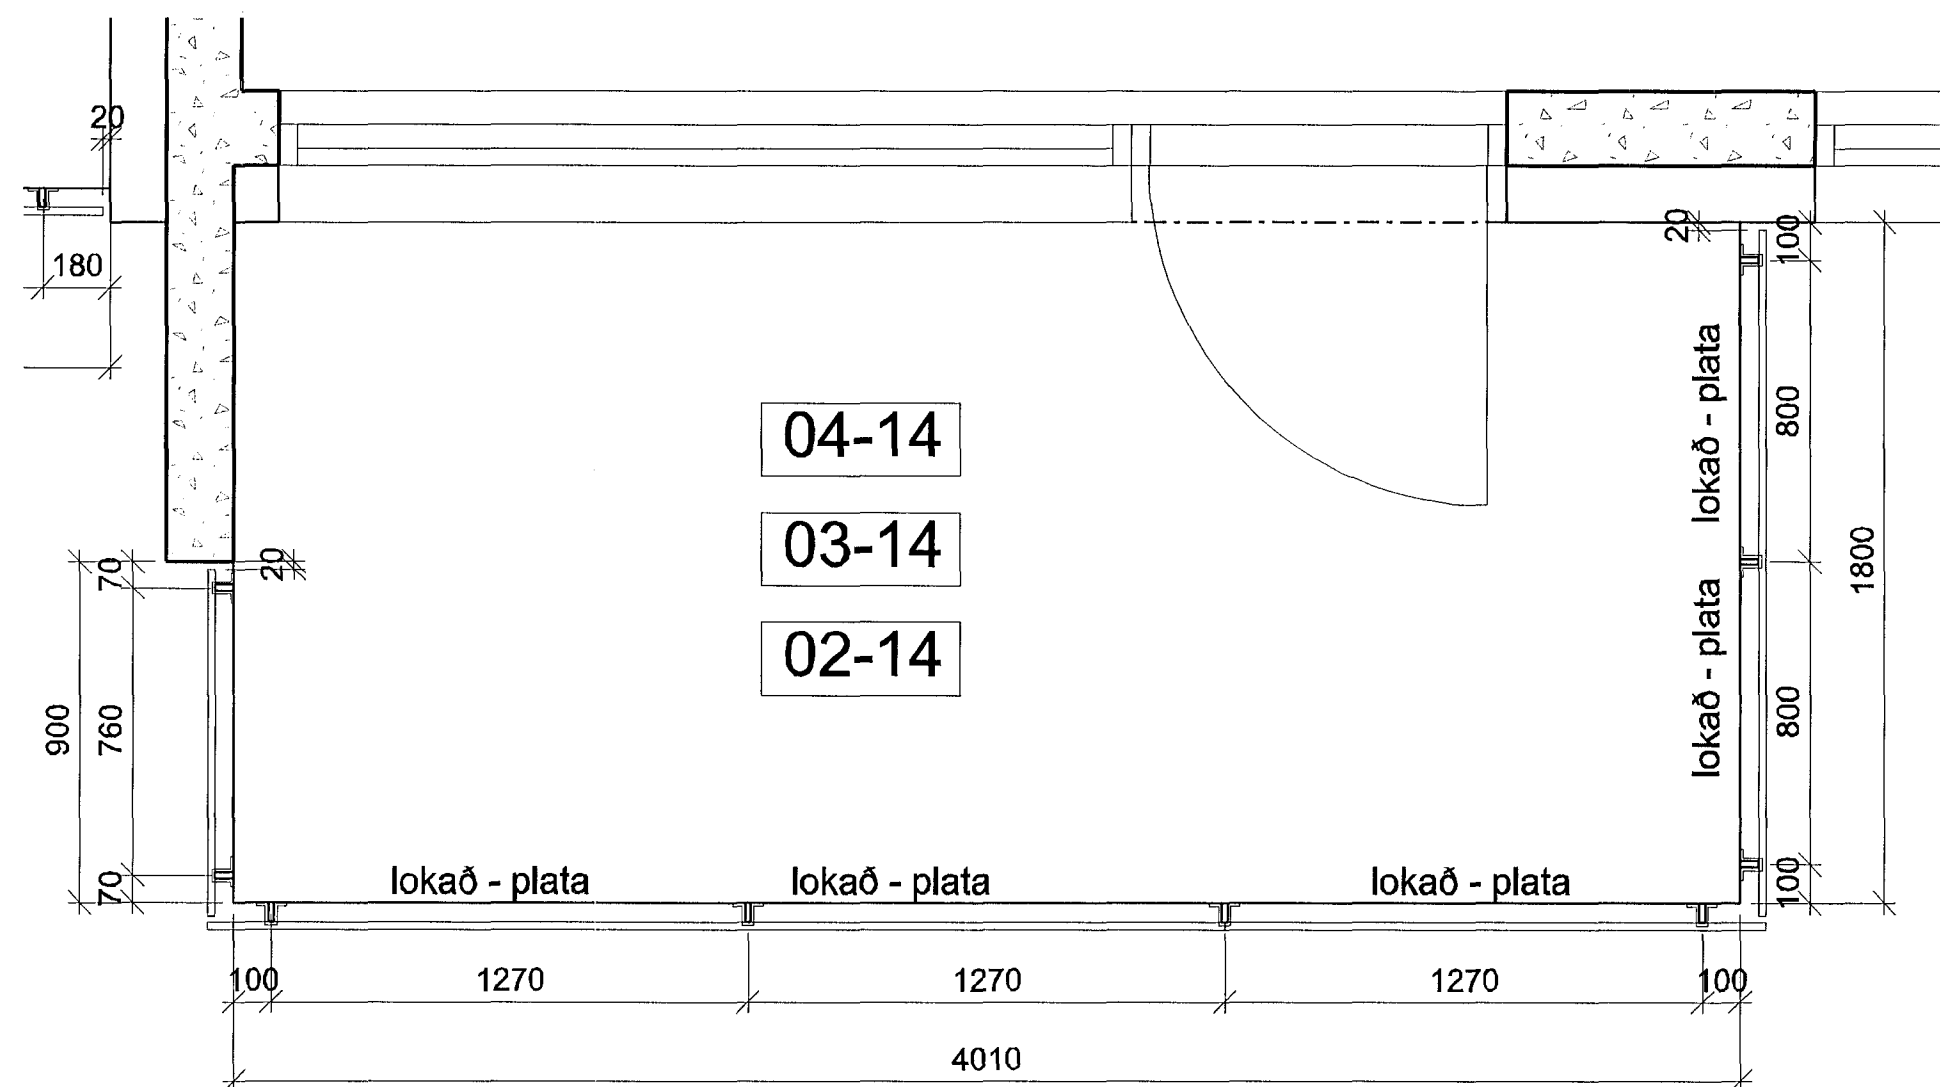

GRUNNMYND 1:20

ÖTUDÁFA 1 TERNAD 1 YFIRFARUD 1 DAGSS

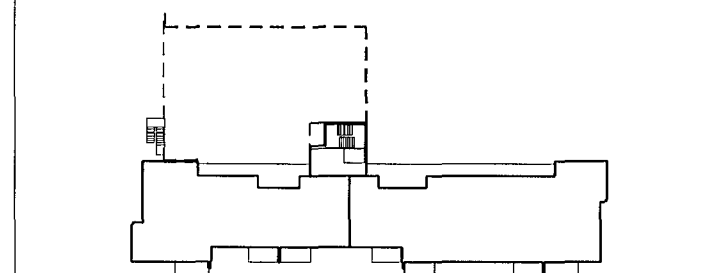

ASK ARKITEKTAR EHF.
GERSGÖTU 9 101 REYKJAVÍK
SÍM. 515 0300 FAX. 515 1019
WWW.ASK.IS

ÁRITUN AÐALHÖNNUNÐAR

Sigurður
Sigurður Gunnarsson

AKRÍMS F.Á.L.

11001767-8310

sigur@ask.is



VERKEFNI
SKIPALÓN 7
HAFNARFIRDI

TEKINGU TERNINGAR
VERKEFNING
HANDRIF - SVALIR

SKYLA
0779

ÁLEGNUN - NÚMUR TERNINGAR
36-01

MV. 1. A1
1:20
HÖNNAD
SS
TEKINGU
UEF
YFIR
SS
DAGS
16.11.2012
ÖTUDÁFA