




B
24-02
SNEIÐING 1:20

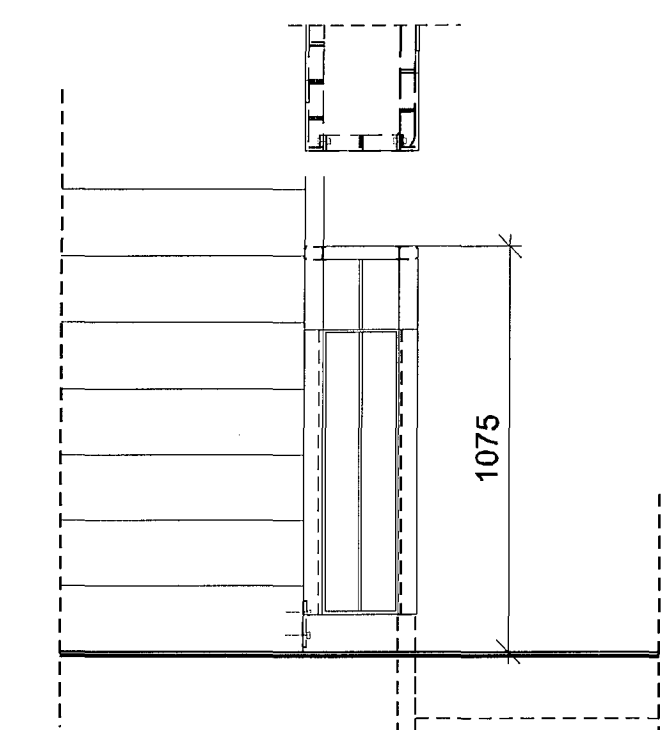

C
24-02
SNEIÐING 1:20

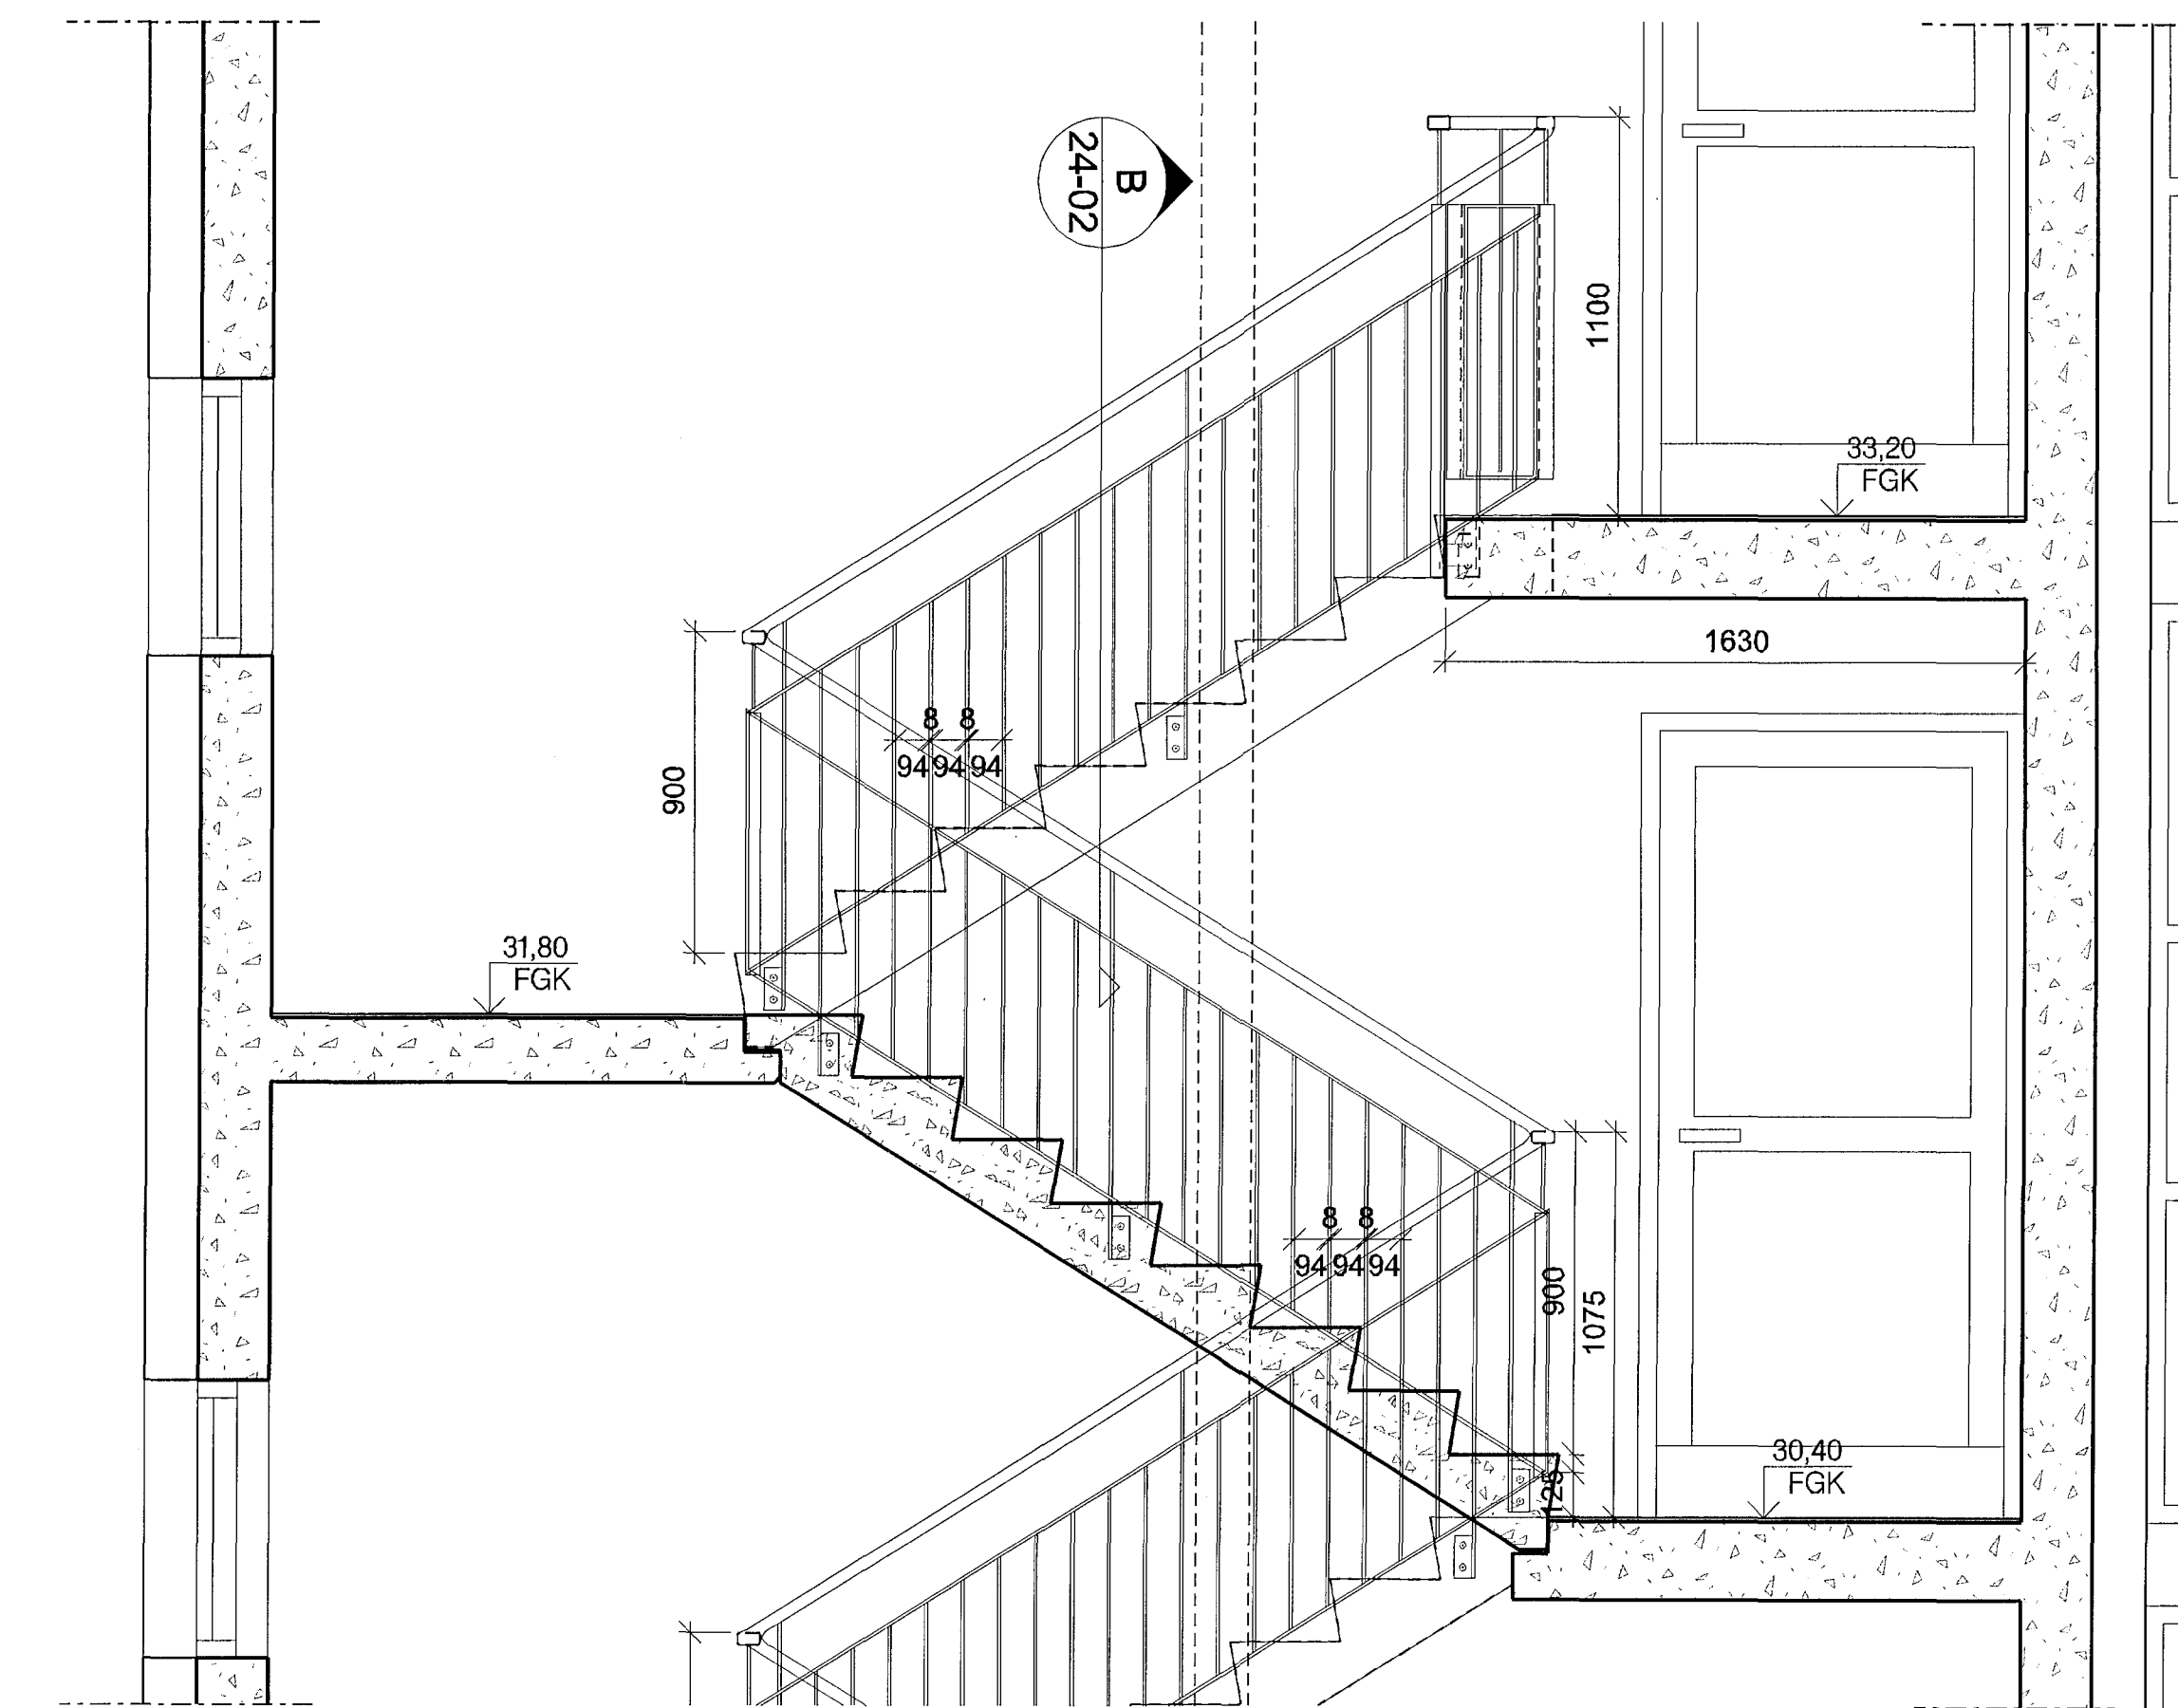


A
24-02
SNEIÐING 1:20
5. hæð

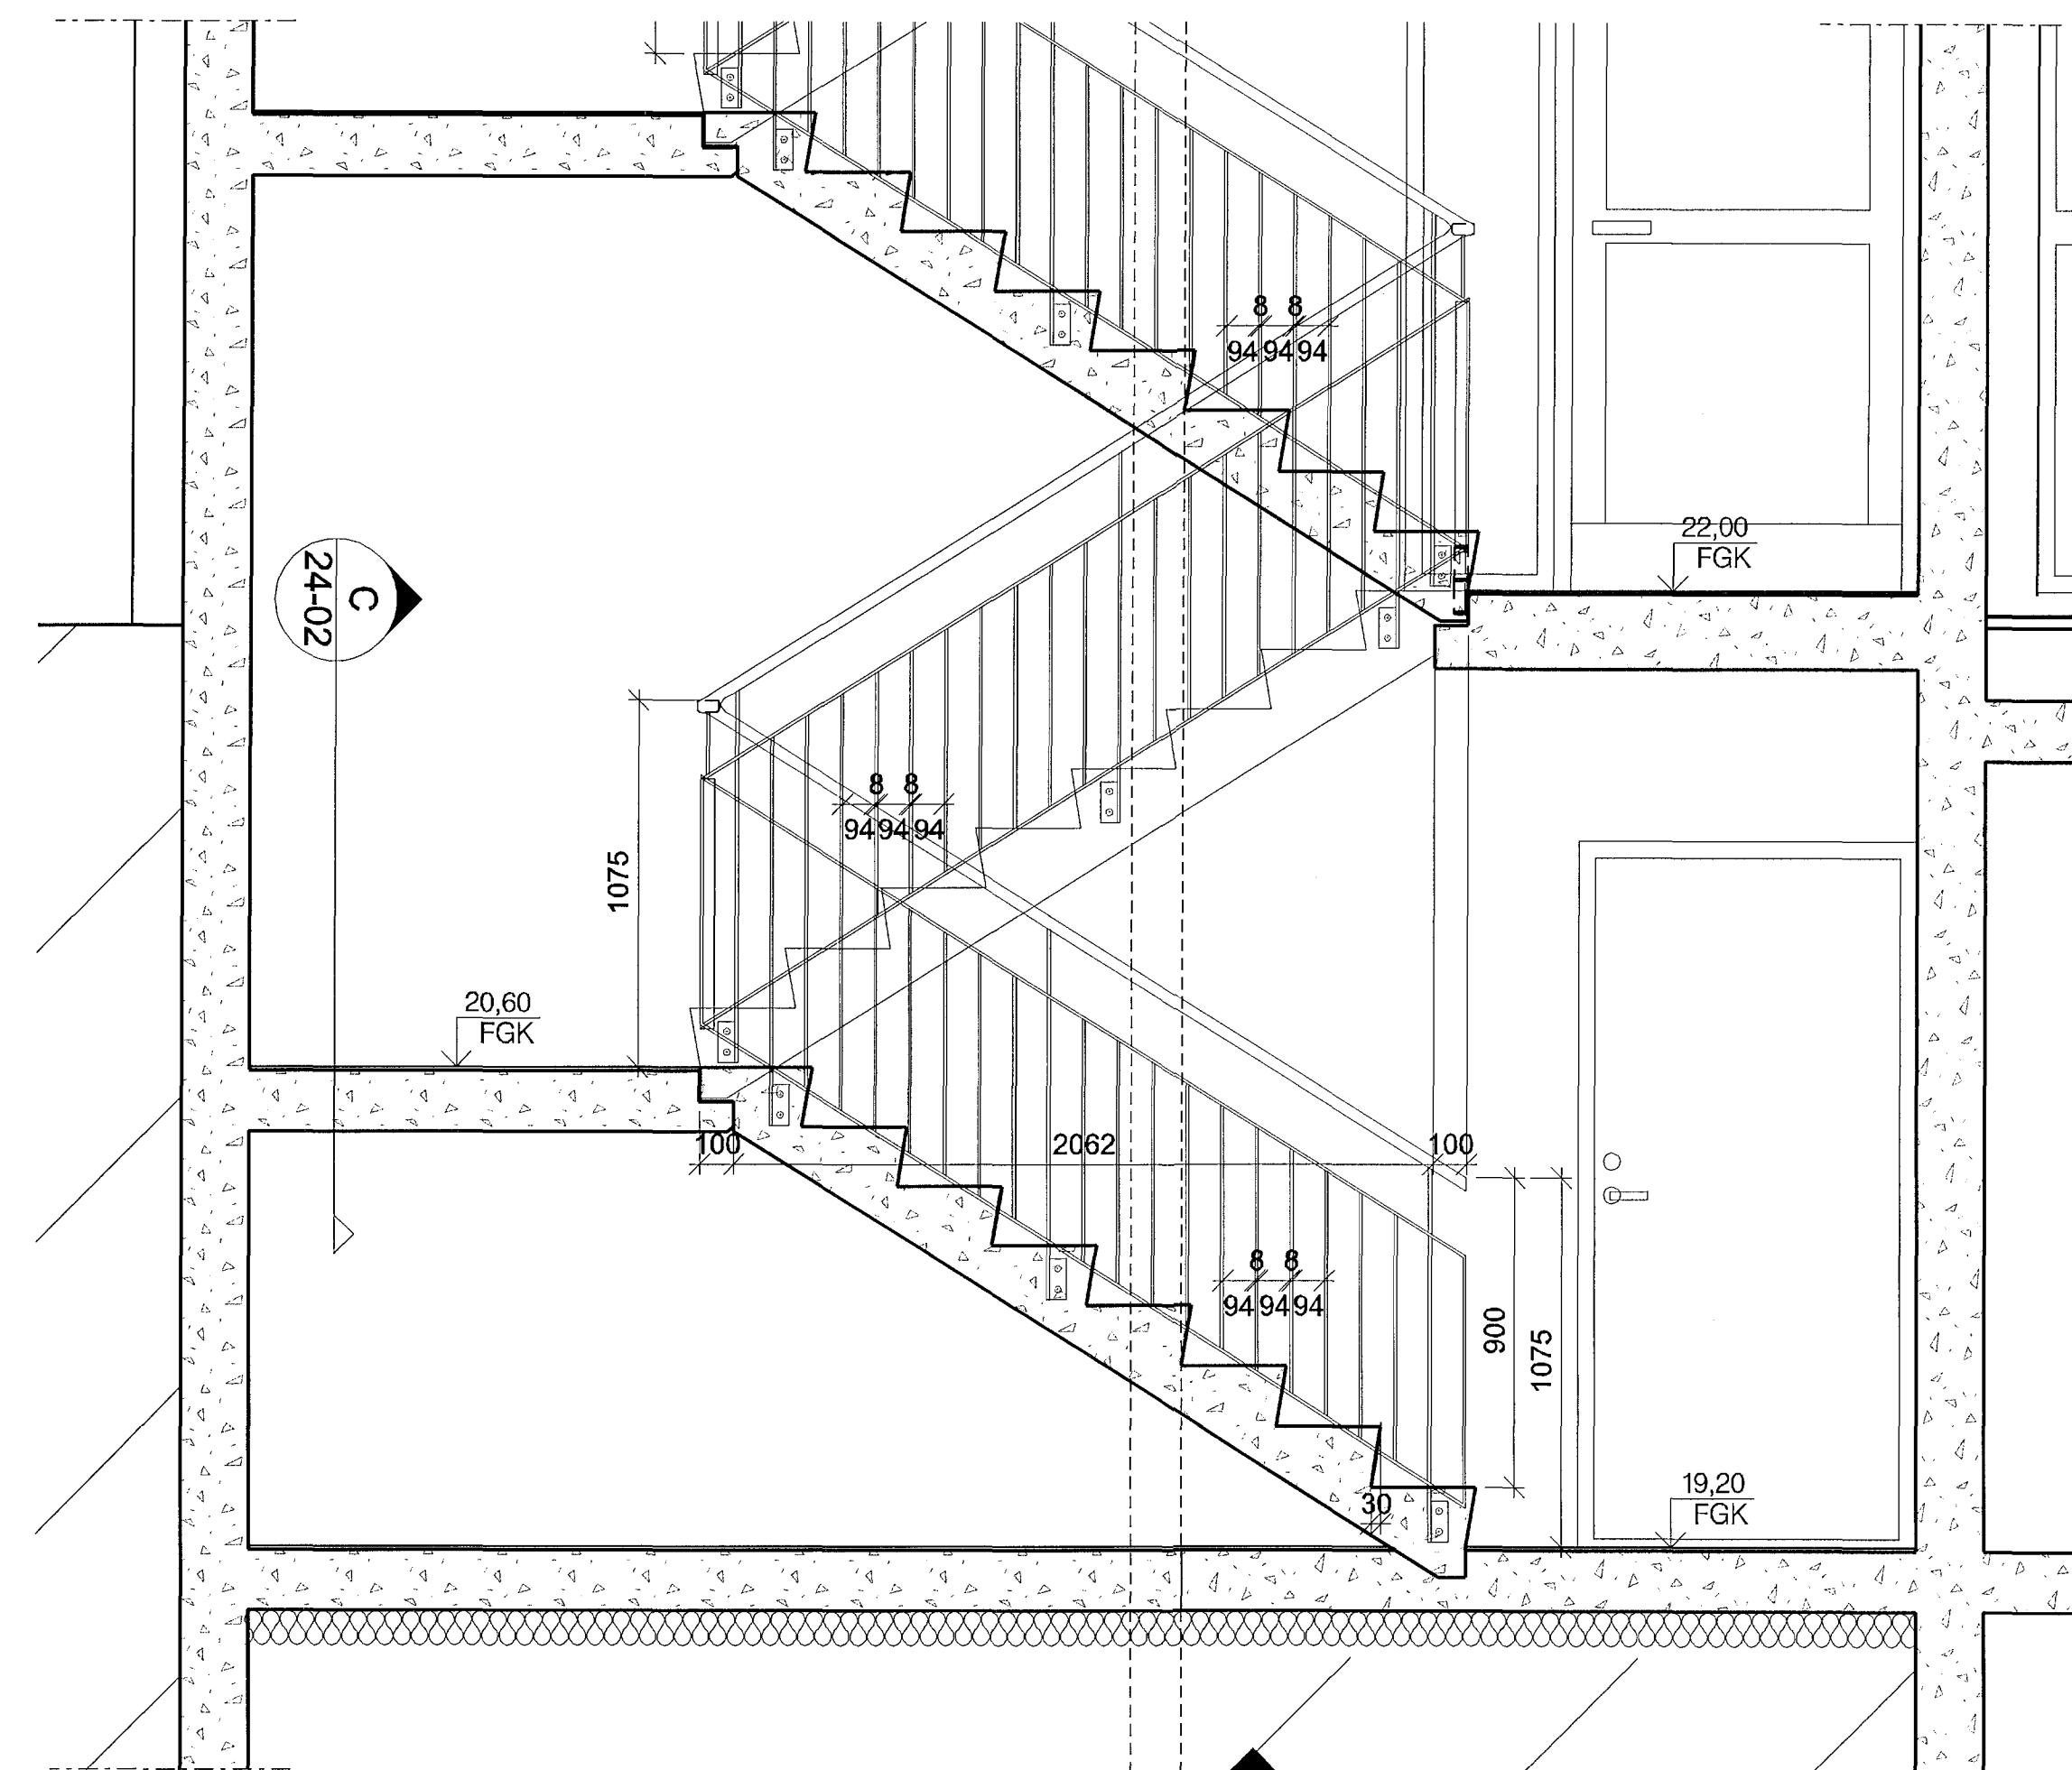

A
24-02
SNEIÐING 1:20
Kjallari

ÚTGÁFA 1 TEKNAÐ 1 VYRFIND 1 DAGS

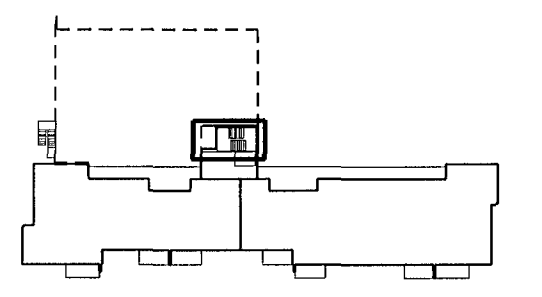

ASK ARKITEKTAR EHF
GERSGÖTU 9 101 REYKJAVÍK
SÍMI 515 0300 FAK 515 0319
WWW.ASK.IS

ÁRTUN AÐALHÖNDUÐAR
Sigurður Sigmundsson
Sigurður Sigmundsson

ASK ARKITEKTAR F.A.L.
11060767-8316
spur@ask.is



VERKENEI
SKIPALÓN 7
HAFNARFIRÐI

TEGUND TEIKNINGAR	VERKTEIKNING	MRV. / A1
HEITI TEIKNINGAR	STIGAHAUS - HANDRÍÐ	1:20
VERKNEI	0779	SS
AUKENDRI - NÖMUR TEIKNINGAR	24-02	UEF
ÚTGÁFA		SS
		16.11.2012