





Samþykkt þann

06 MAY 2014


Byggingafultrúinn / Hafnarfirði  
F.h. Sigurður Steinar Jónsson

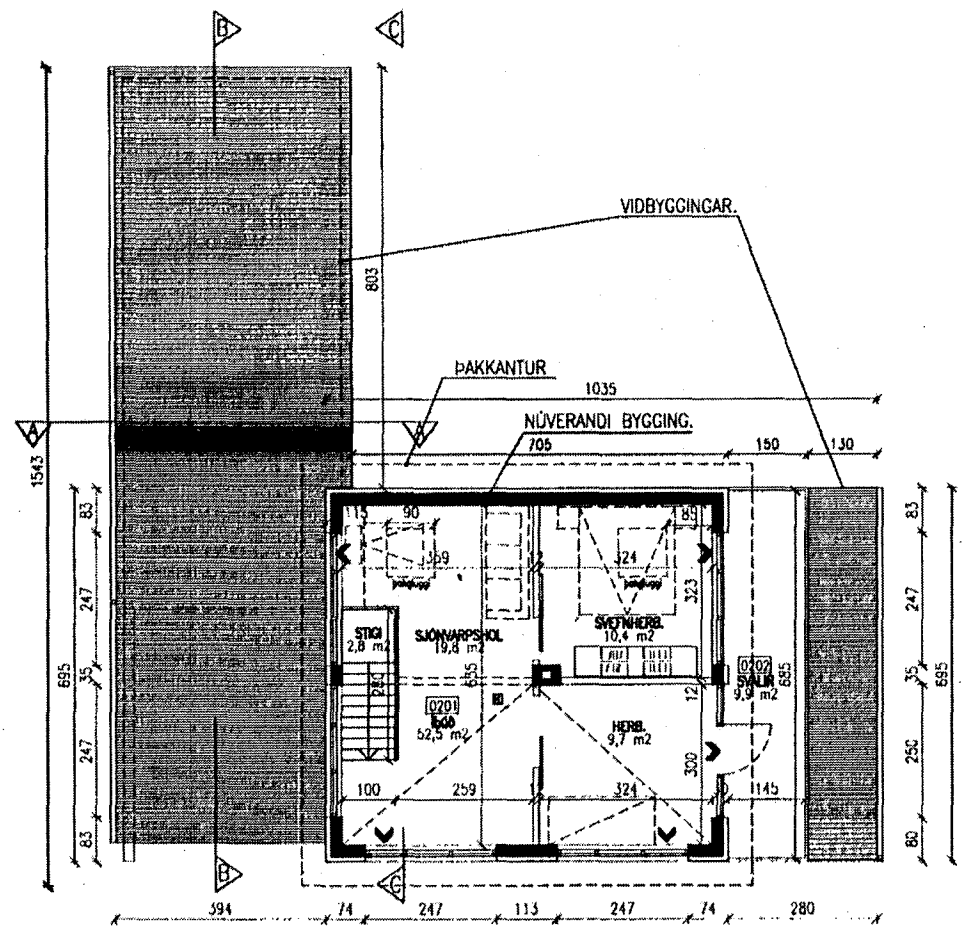


Grunnmynd 2. hæðar, 1:100

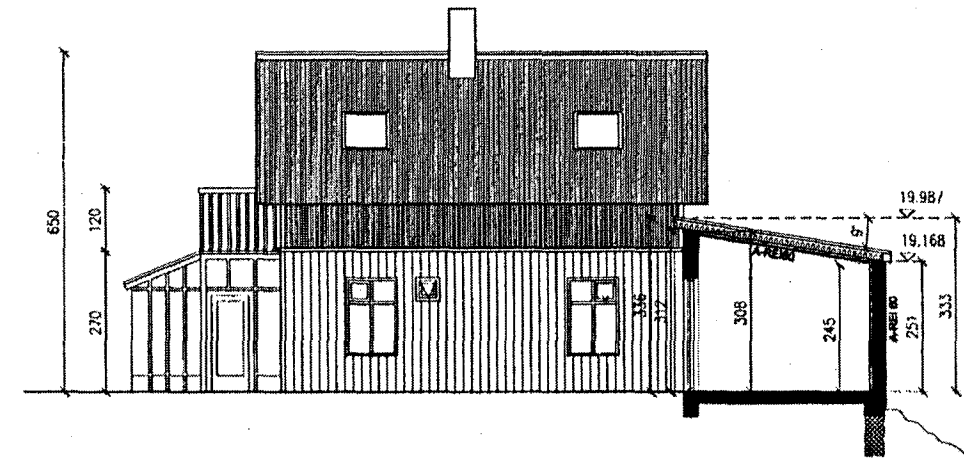


SNID A-A 1:100

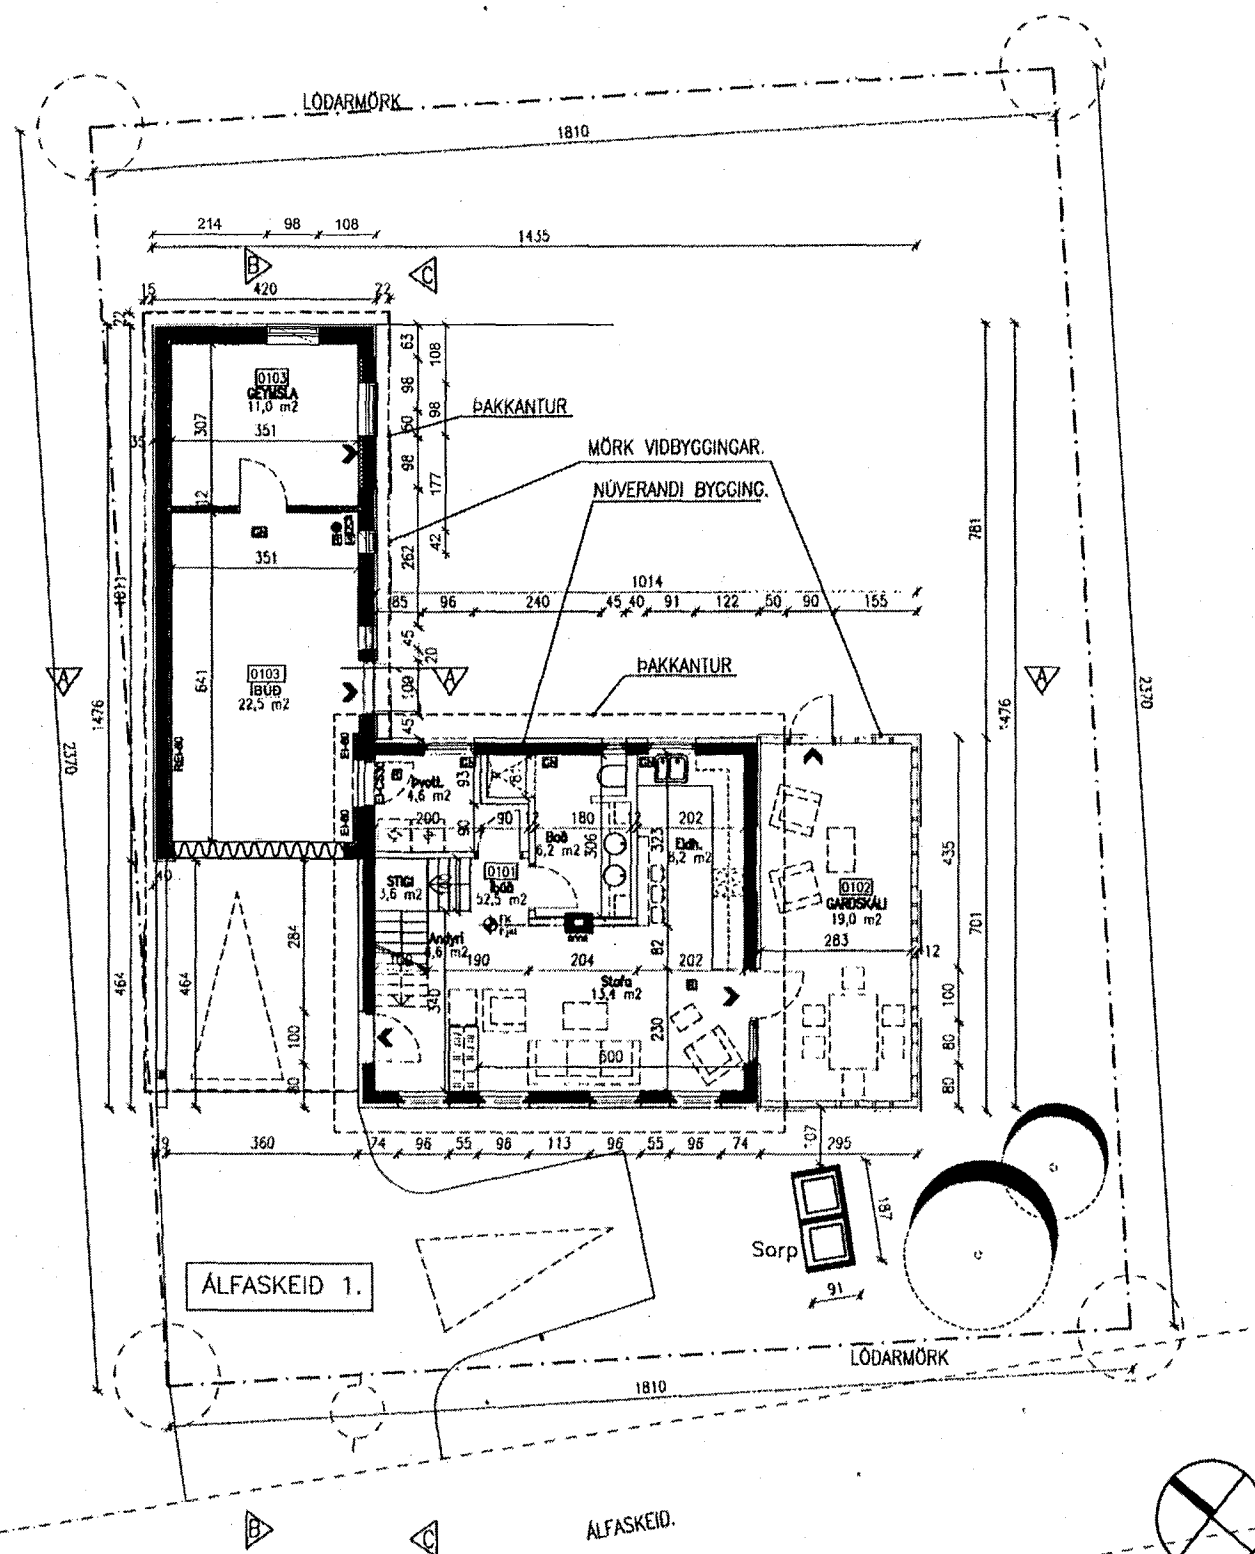

Grunnmynd 1. hæðar, 1:100

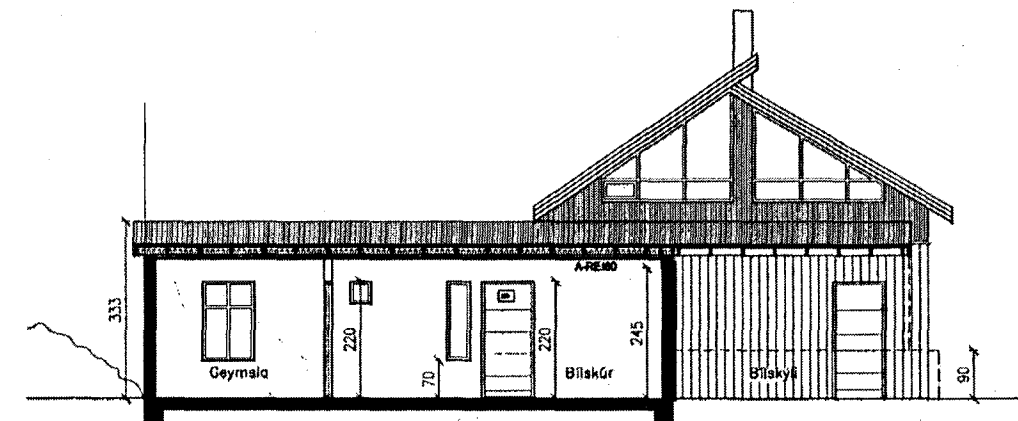


SNID B-B 1:100

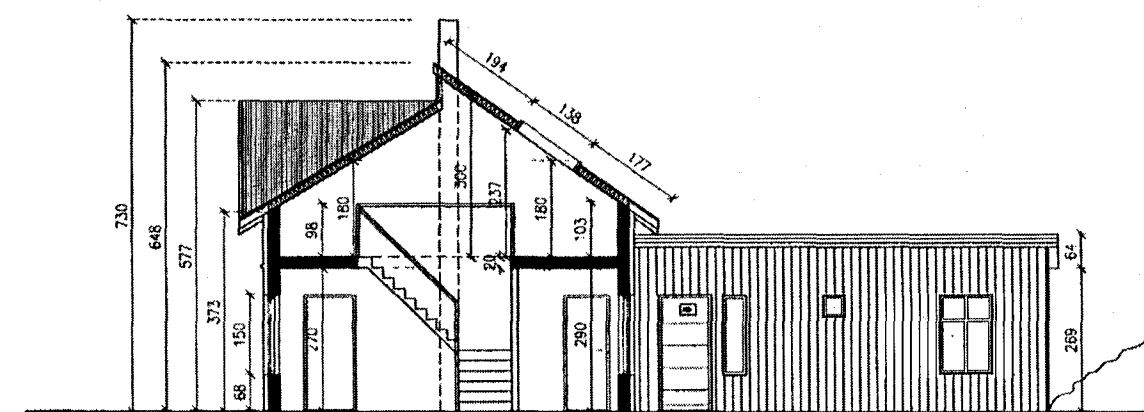

SNID C-C 1:100

E:  
D:  
C:  
B:  
A:  
BREYTINGAR: DACS

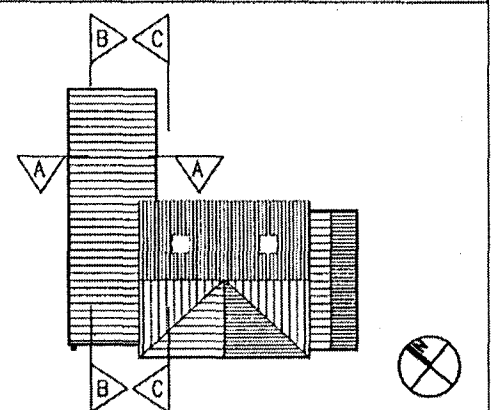

ALFASKEID 1. Teikning: 1-02

VERK: ALFA0210  
ADALUPPDRÁTTUR: KVARNUR: 1:100  
DACS: 24.05.2012  
GRUNNMYNDIR: TEIKN: 1:100  
OG SNEIDINGAR: SKRÁ: ALFA1.DWG

**HÚSEY**  
Teikni- og verkfræðisvæðing  
SELFOSSÍ

Vennustofa: Stóru-Sandvík 4,  
801 Selfoss,  
Sími 482-1738 / 800-9199  
Netfang: hussey@intnet.is

Áb.m. og réttahafi: Samúel Smári Hæggvissón,  
byggingateknifræðingur, M.T.F.I.,  
Kl.: 200752-4650

Válfangsefni: *[Signature]*