


HEIMTRUG SÍMI: $\phi = 50\text{MM}$
 LOFTNET $\phi = 30\text{MM}$
 HUGSARULEG GABBLÝS: 30MM
 HEIMTRUG R.H.: 50MM

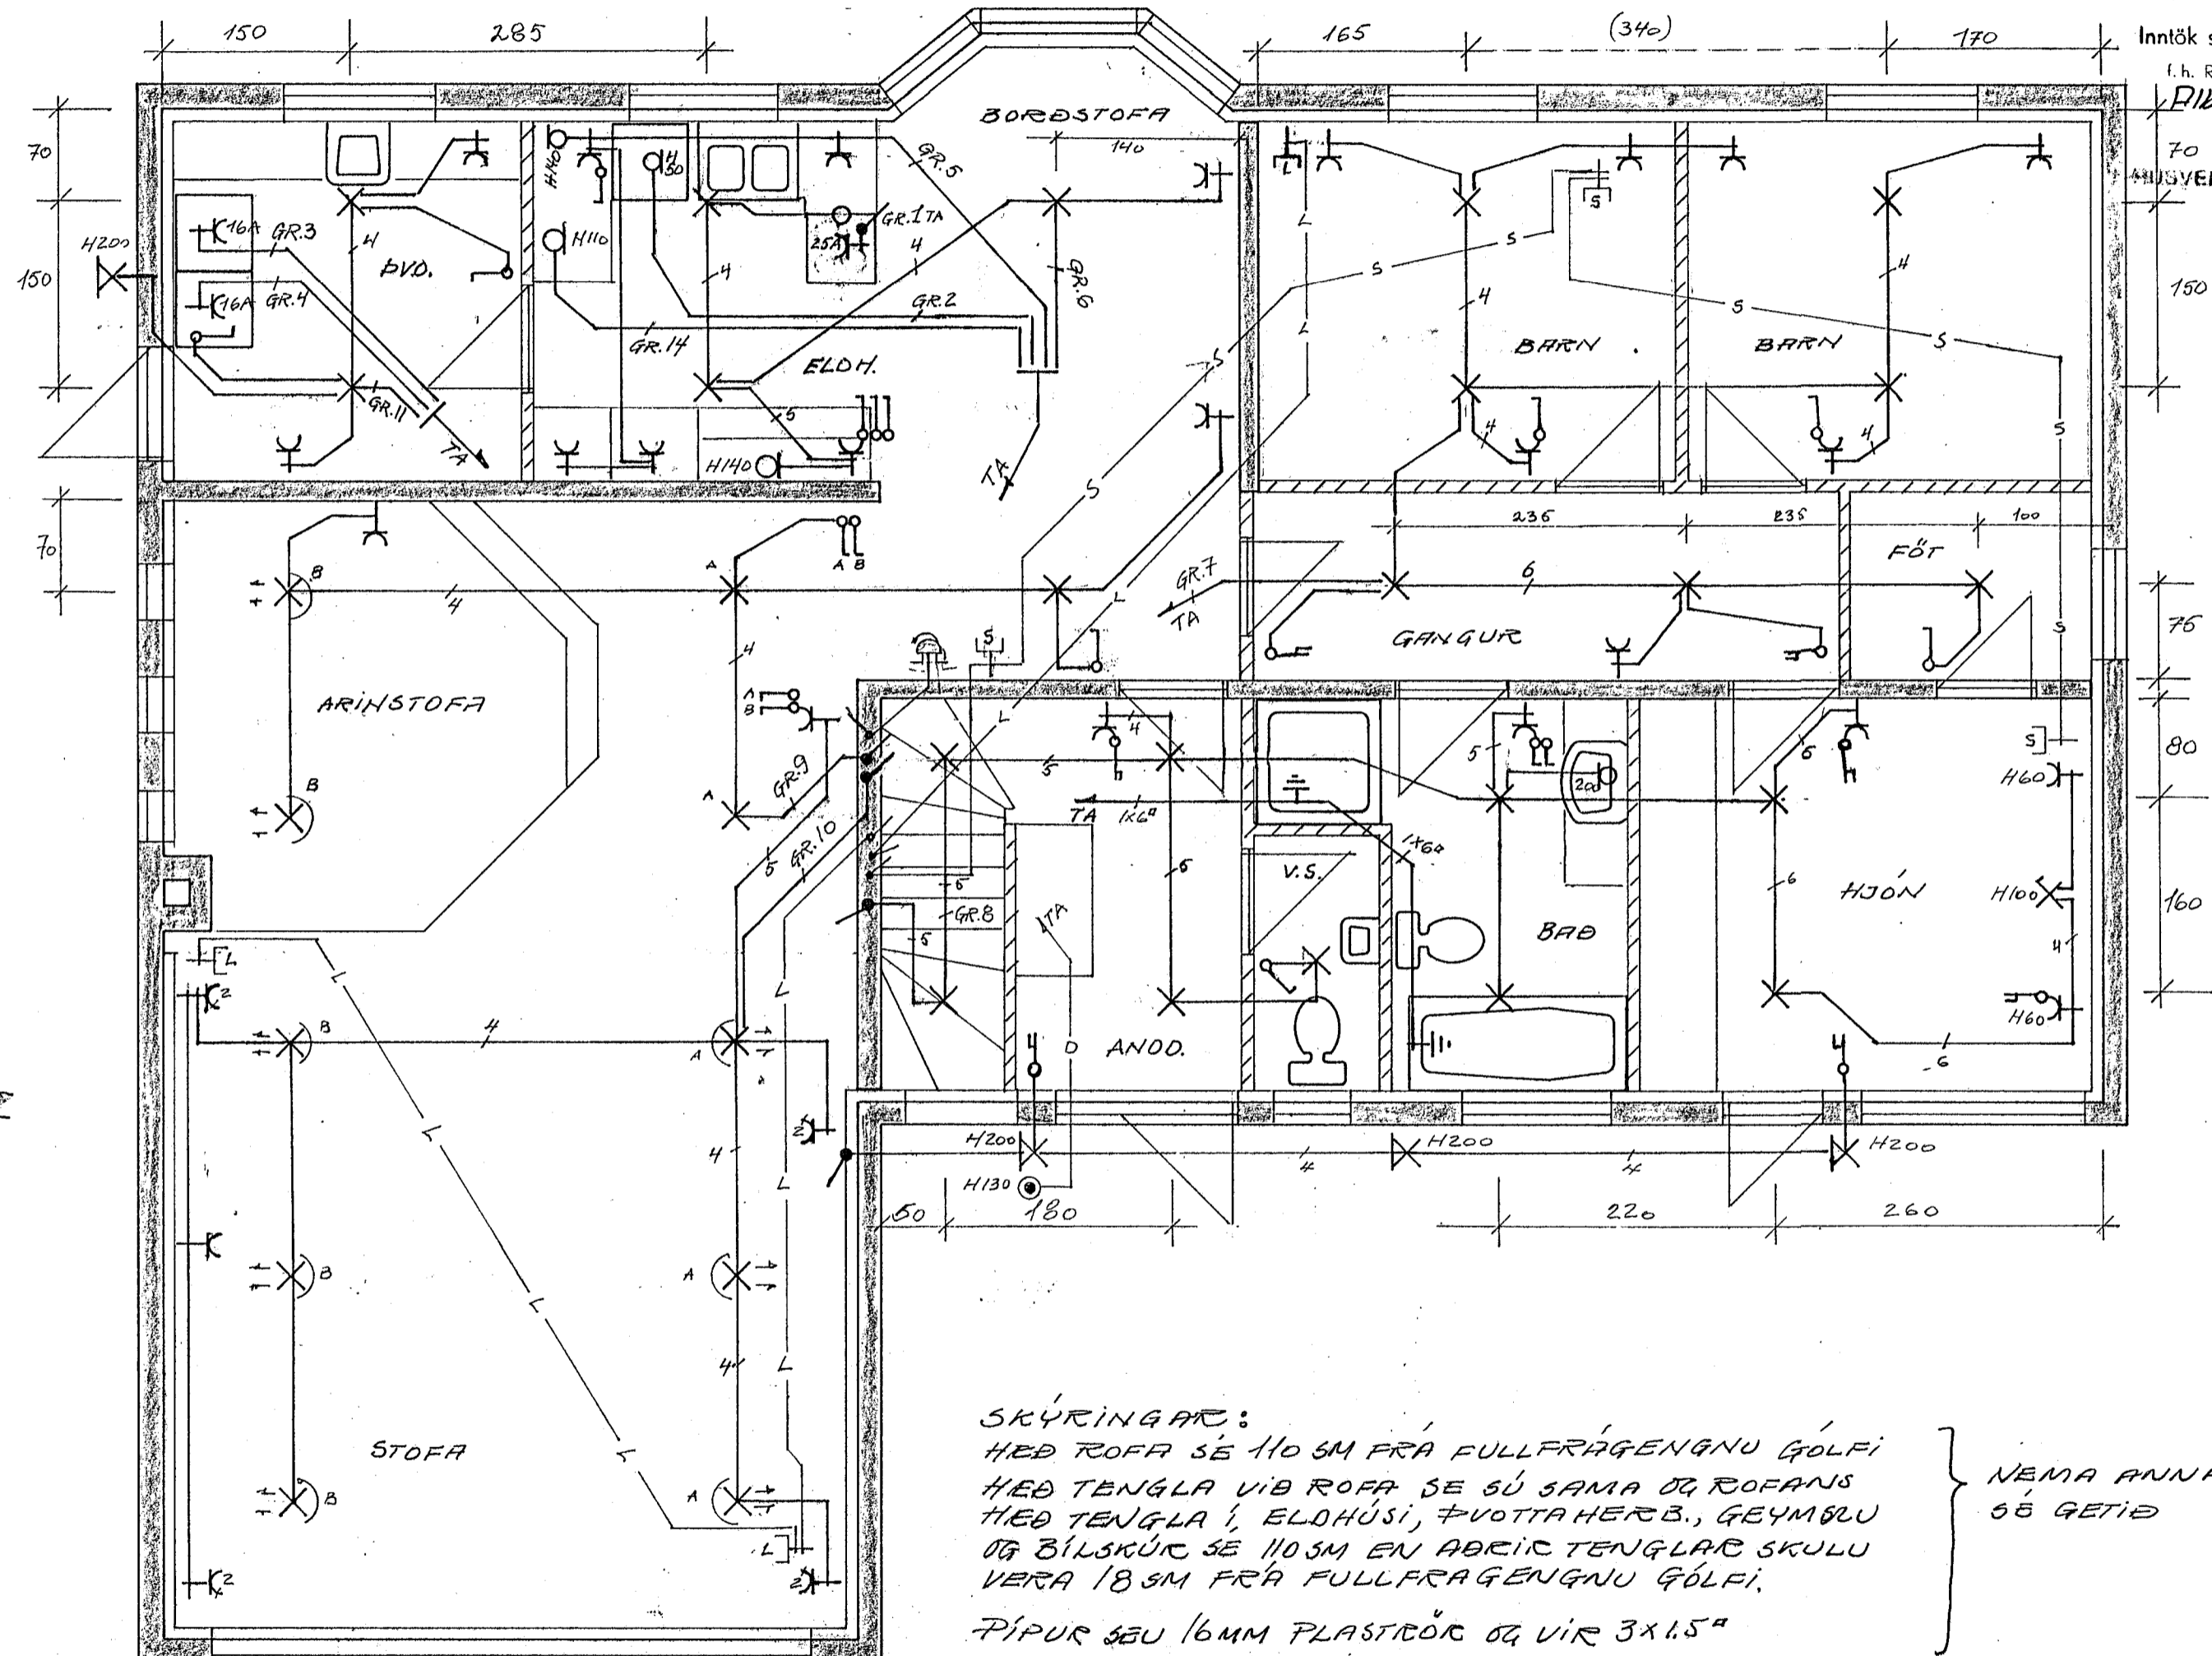

SKÝRINGAR:
 HEB ROFA SE 110 SM FRÁ FULLFRÁGENGNUM GOLFUM
 HEB TENGLA VIB ROFA SE SÚ SAMAN OG ROFANS
 HEB TENGLA I, ELDHÚSI, ÞVOTTAHERB., GEYMSLU
 OG BÍLSKÚR SE 110 SM EN AÐRIG TENGLAR SKULU
 VERA 18 SM FRÁ FULLFRÁGENGNUM GOLFUM.
 PÍPUR SEU 16MM PLASTRÖR OG VIR 3X15"

NEMA ANNARS
 55 GETIÐ

S = SÍMI
 L = LOFTNET
 D = DYRABJALLA

TEIKNING NR 2746

DRGS.	TEIKN.	BIRKIBERG 38	MÁL 1 SM
FRUMDR.	JULI 89		
TEIKN.	-4-		
YFIRSE.	-4-		
BLAÐ 1 AF 2		RAFLOGN HEB OG KJALLARI	1:50