



Snid bilgeymslu M 1:50

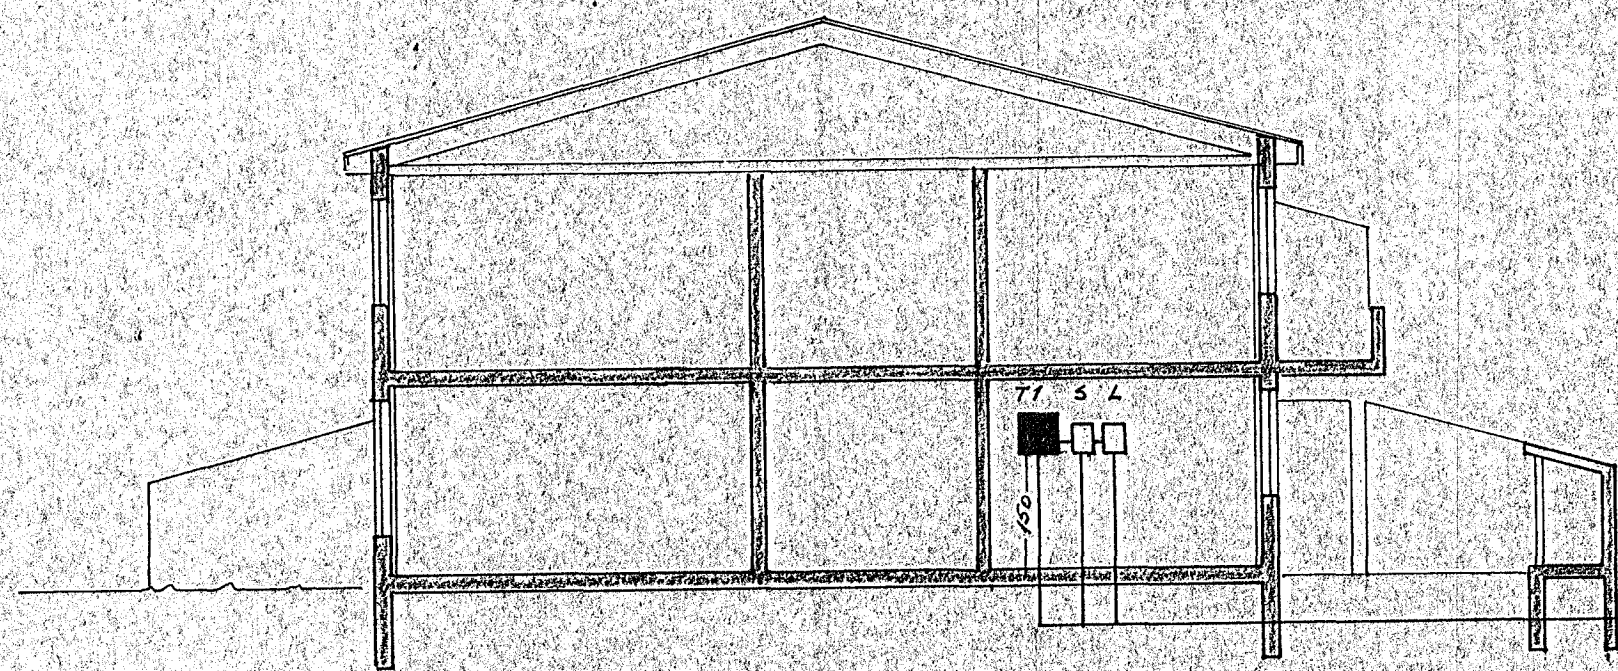


Snid M 1:100

AH Ø50  
Simi Ø50  
Loftr. Ø35  
bilgeymslu, Ø25  
auka Ø25


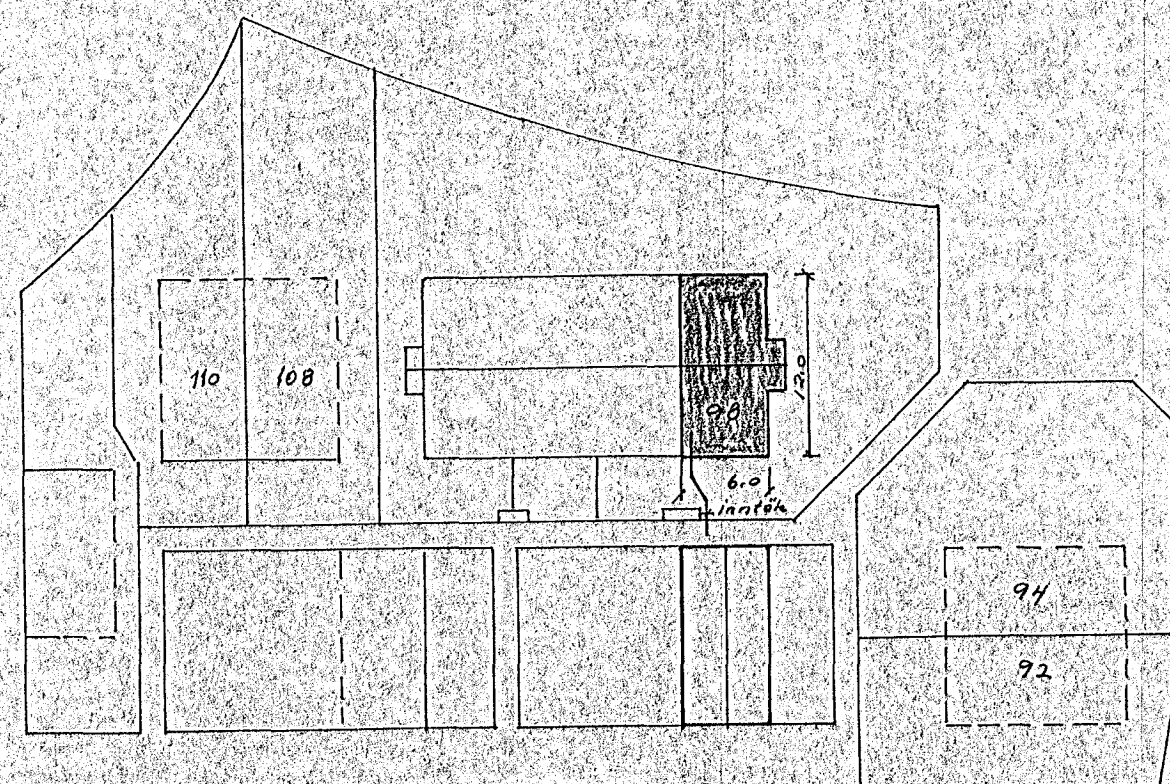


STUÐLABERG


AFSTÖÐUMYND 1:500

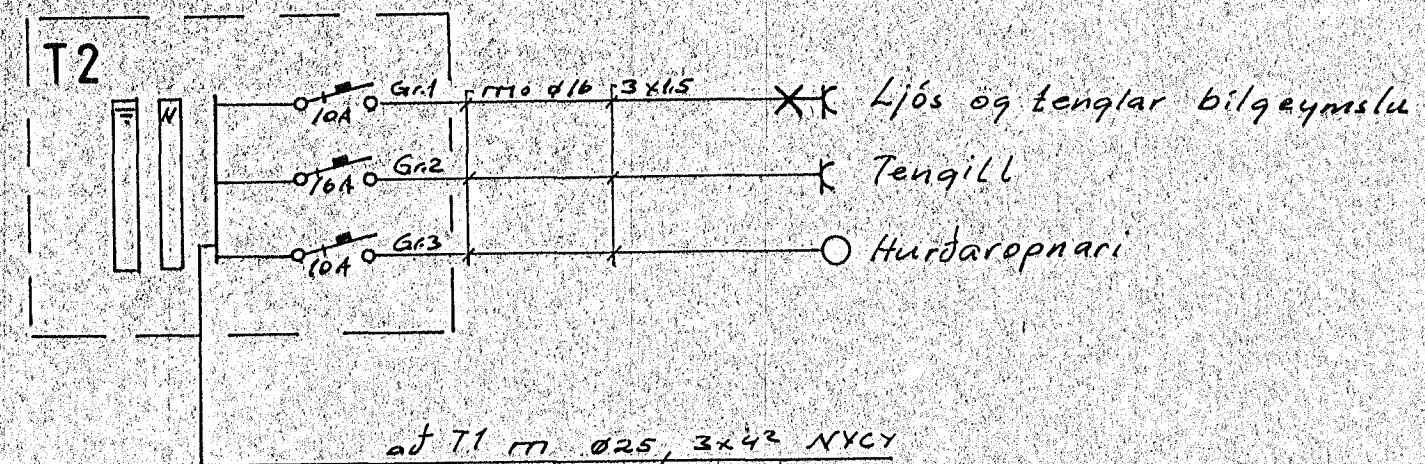

af T1 m. Ø25, 3x4<sup>2</sup> NYCY

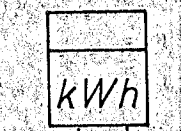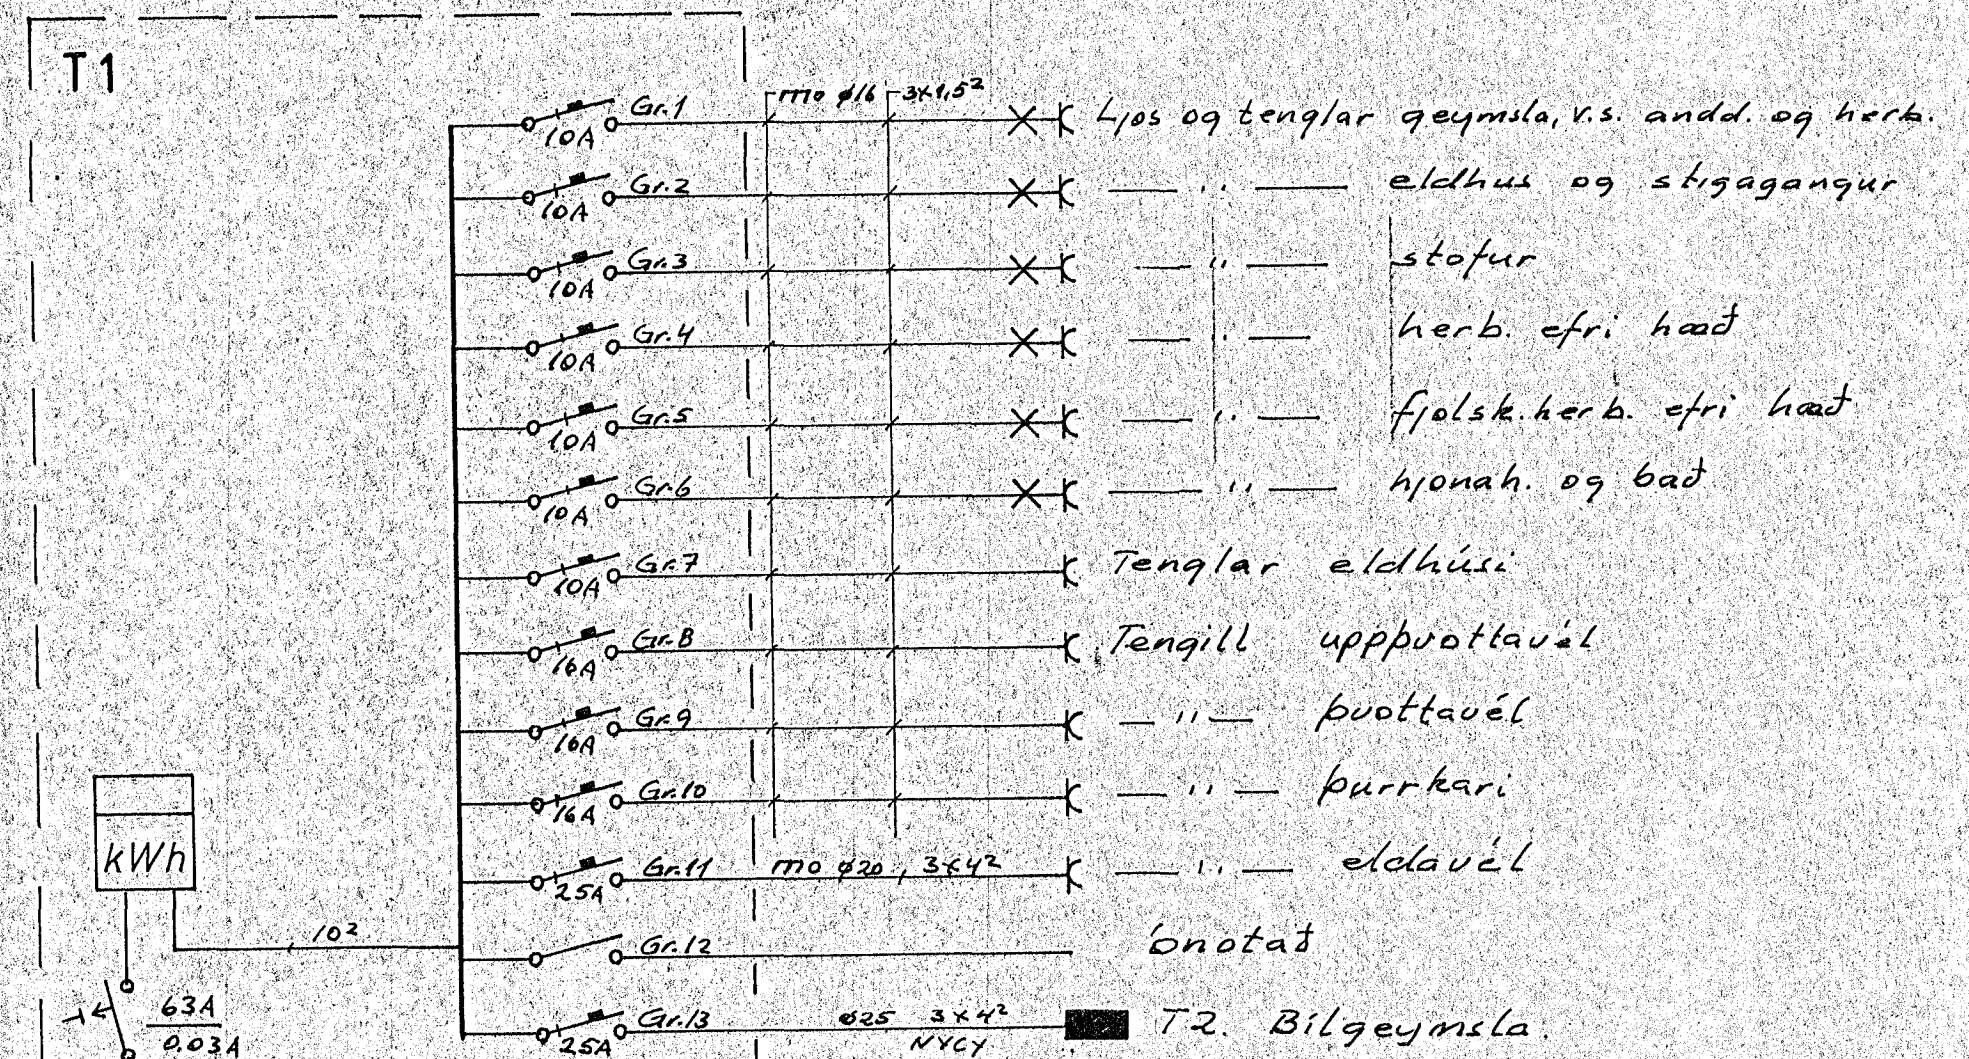

MUSVEITA TENGIST A P-FASA

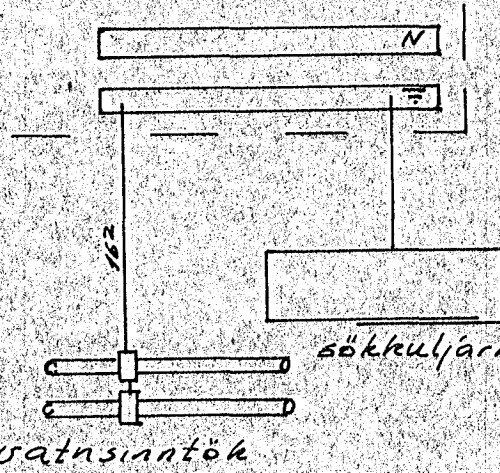

Inntak rafmagn  
380/220V

NR.	BREYTING	DAGS	BR.
STUÐLABERG 98 HAFNARFIRÐI			
AFSTADA, SNEIÐINGAR OG EINLINUMYND.		HANNAÐ	7.9.89
		TEIKNAD	7.9.89
		DAGS	10.11.89
		BLAD	2 AF 2
		KYRÐI	1:100/1:500
		VERK NR.	89-211