

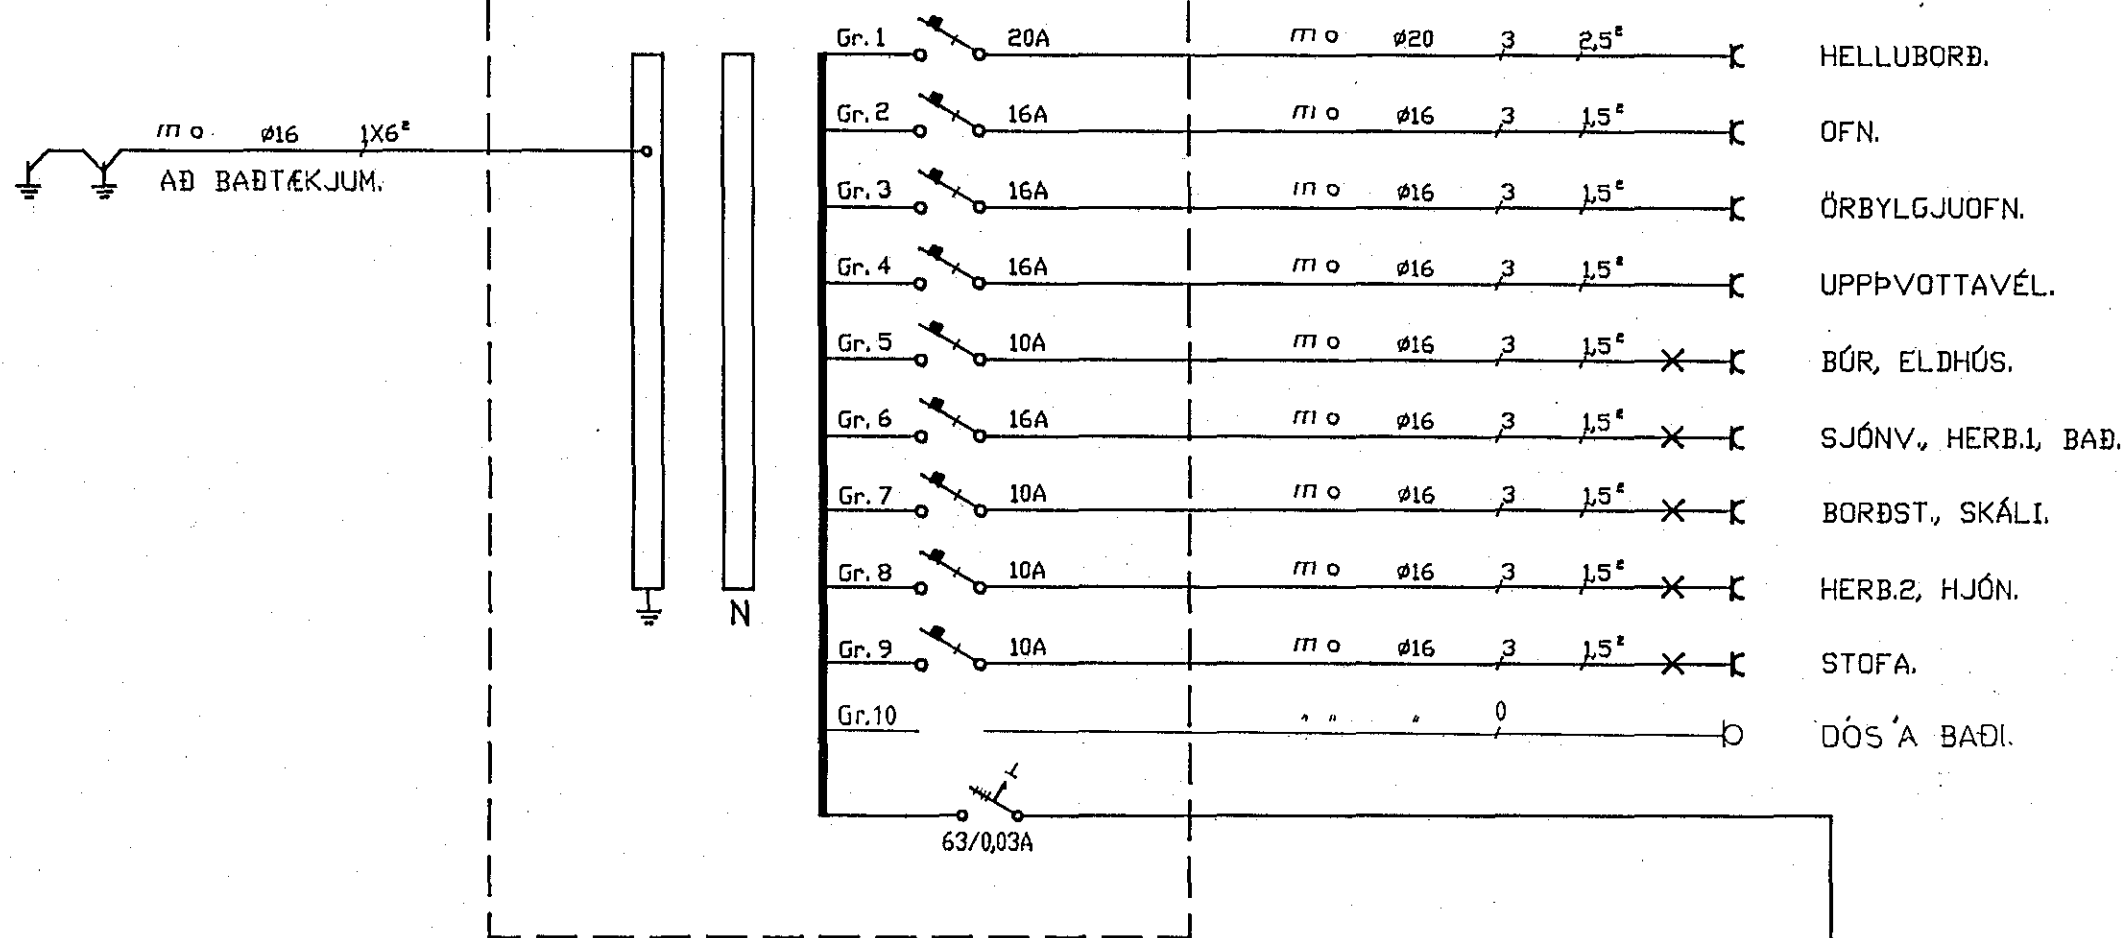


**TAFLA T2A.**  
Teg. t.d. Hager G 024.

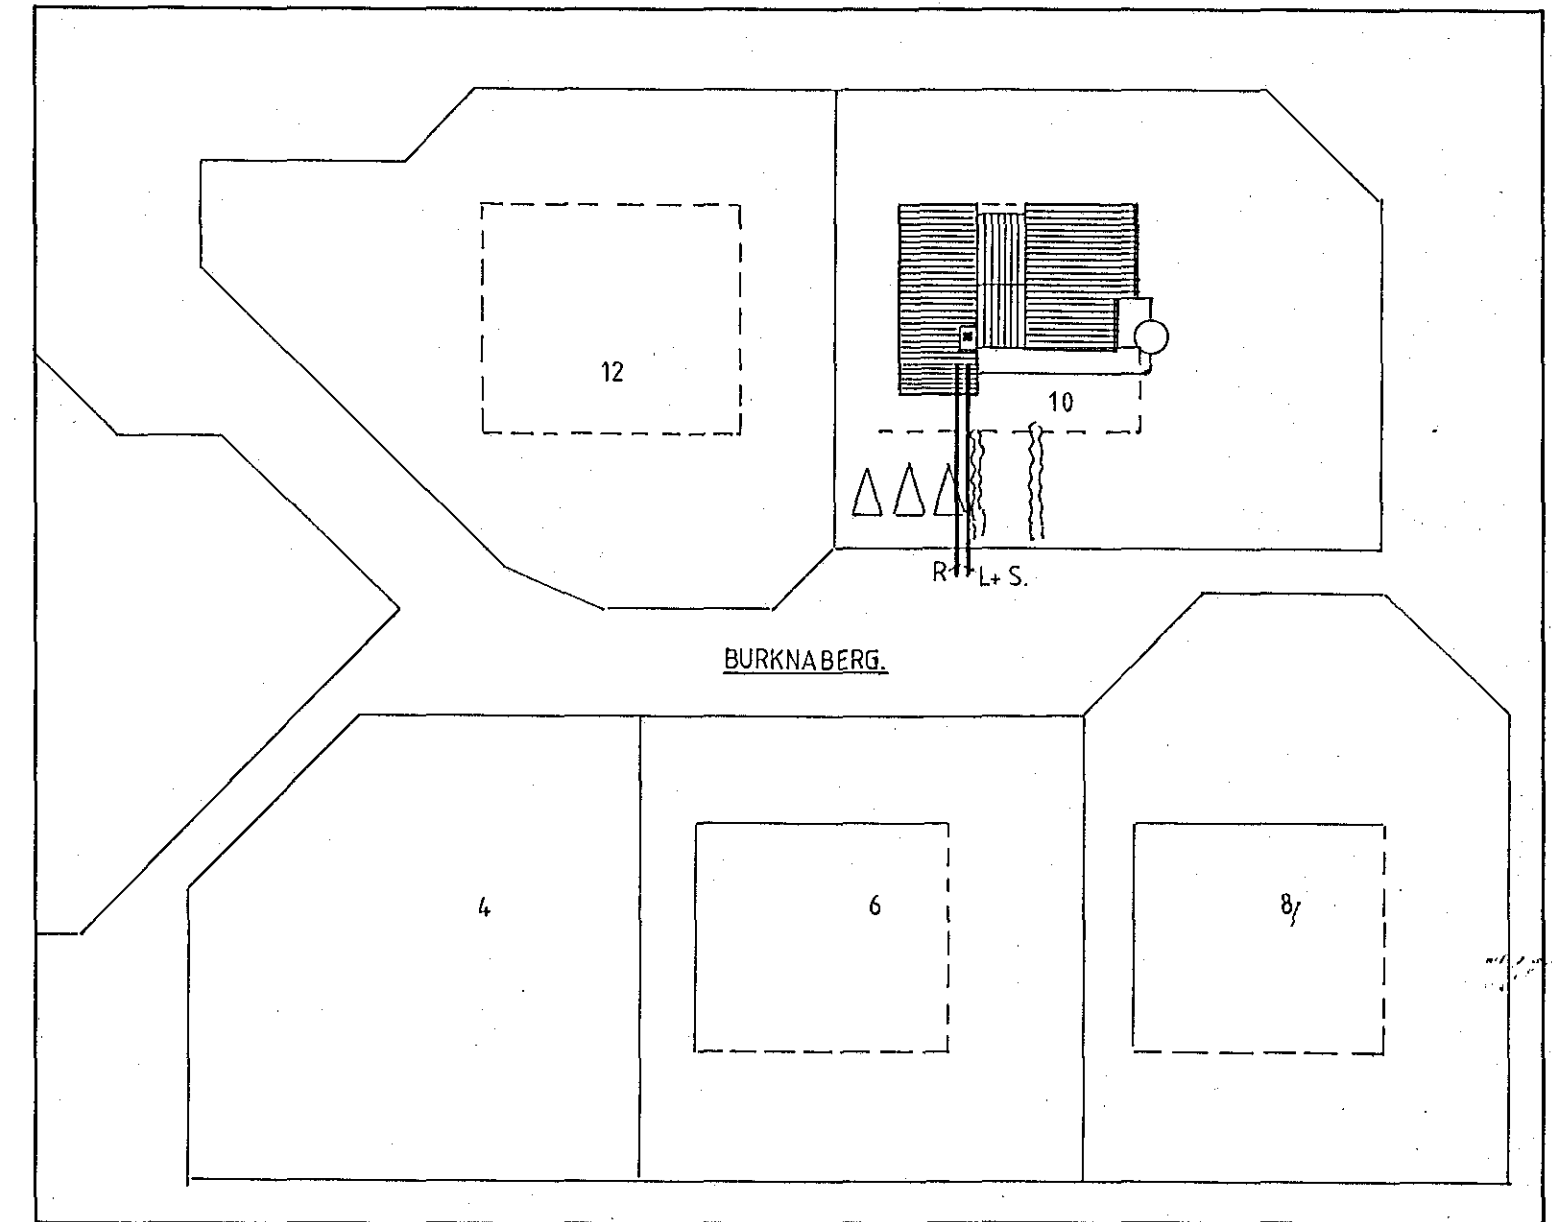

**TAFLA AT.**  
Teg. t.d. JBP 113.

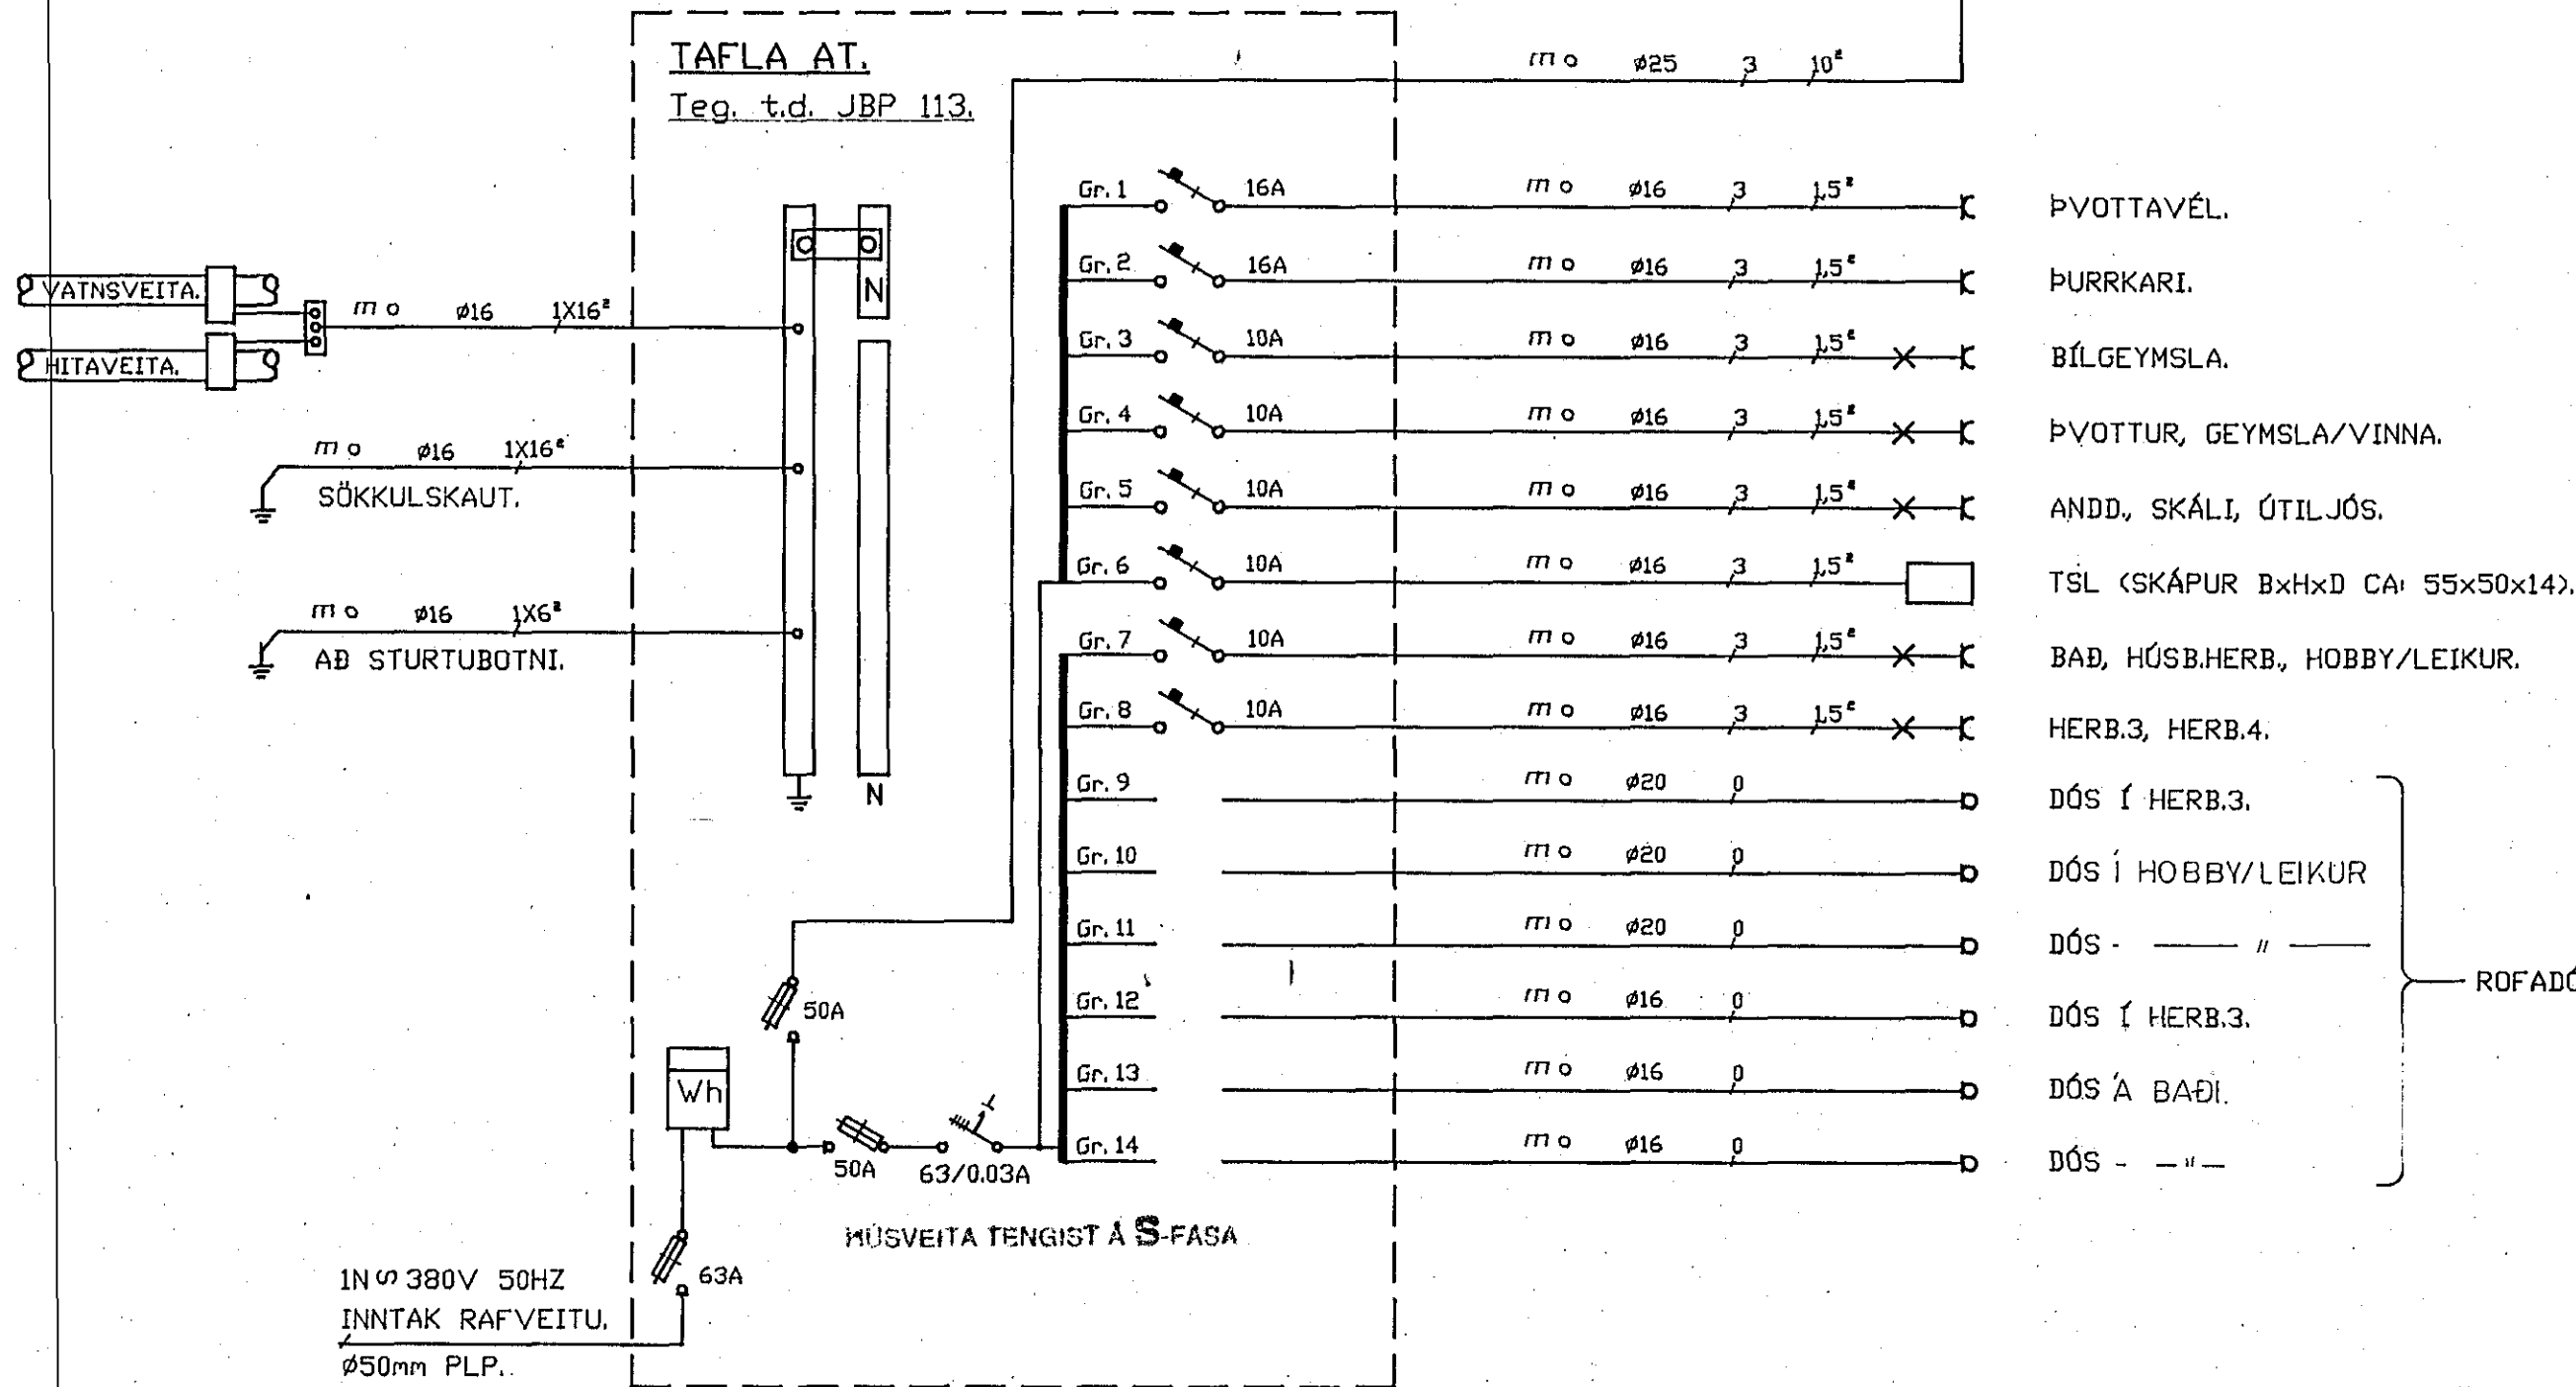

AFSTÖÐUMYND, M.KV. 1:500.

EINLÍNUMYND, M.KV. ENGINN.

MÖGULEIKI Á SÉR MÆLINGU.

ROFADÓSIR.

NR. DAGS. BREYTING

NR.	DAGS.	BREYTING

BREYTT **RAF'MIDSTÖÐIN SF.** HÖNNUN OG TEKNIRÁÐGJÓF  
IDAVÖLUM S. KRFLAVÍK. 3:92-1490



BURKNABERG 10, HAFNAFIRÐI.

EINLÍNUMYND, AFSTÖÐUMYND.

VERK NR. 89-319

TEIKN.NR. R-06

HANNAÐ GRE. TEIKNAD GRE. TYPILFARID. DAGS. SEPT,89. KYRDI EN./1500