



SNID M 1:100

Ø110 RH,
Ø 50 SIMI
Ø 25 ANKA.

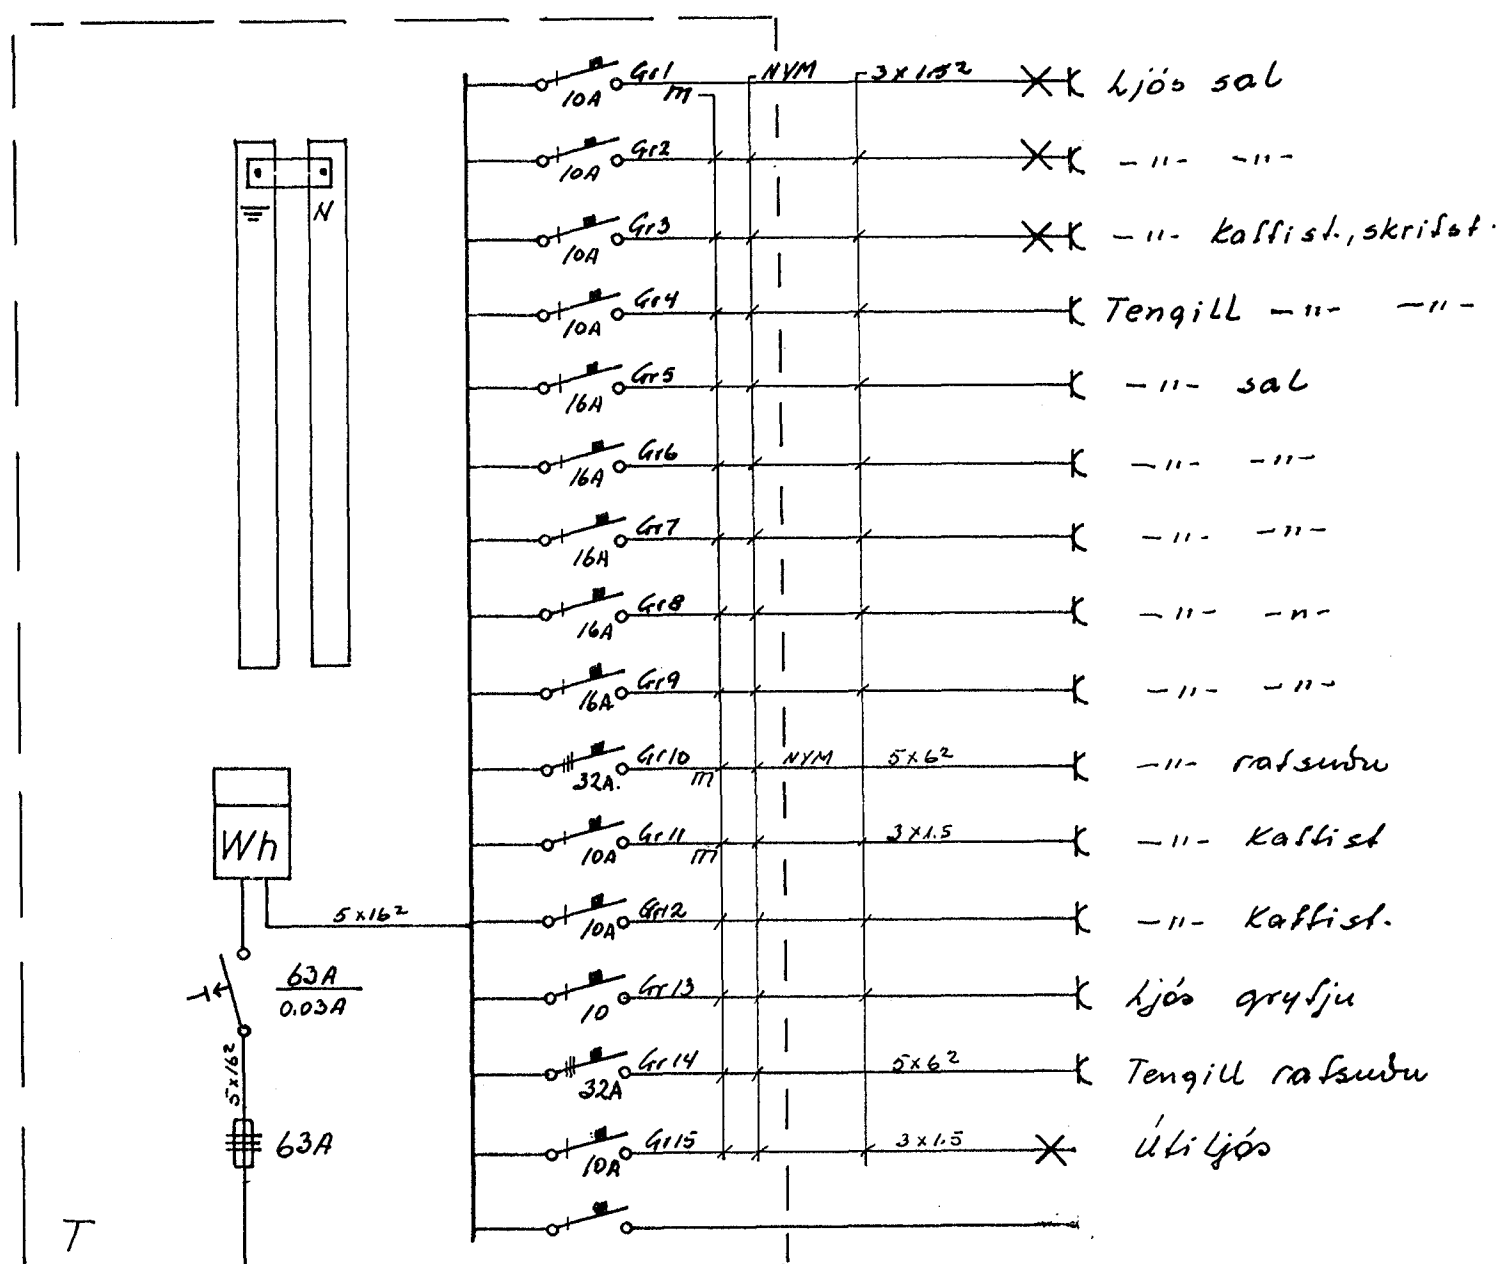

RH 38 / 220 V

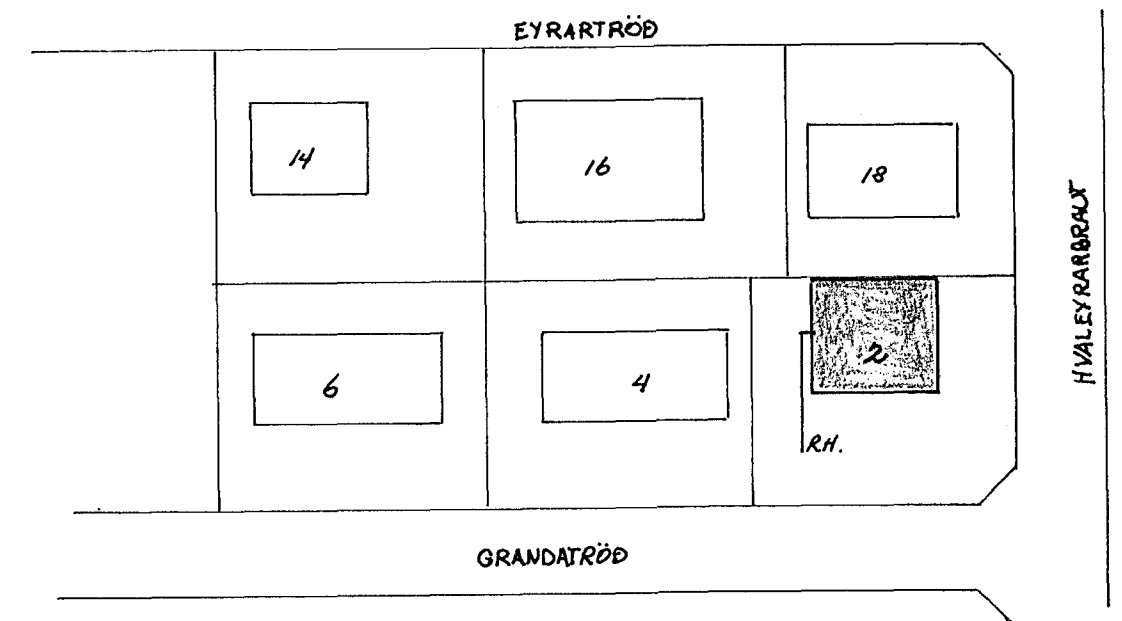

Afstæða M. 1:1000

NR.	BREYTING	DAGS	BR.
GRANDTRÖÐ 2 HAFNARFIRÐI			
AFSTÖÐU SNID OG		HANNAÐ	16
EINLÍNU MYNDIR		TEIKNAD	16
		DAGS	jan 90
		BLAD	2 AF 2
		KVARÐI	
		VERK NR.	90,230