

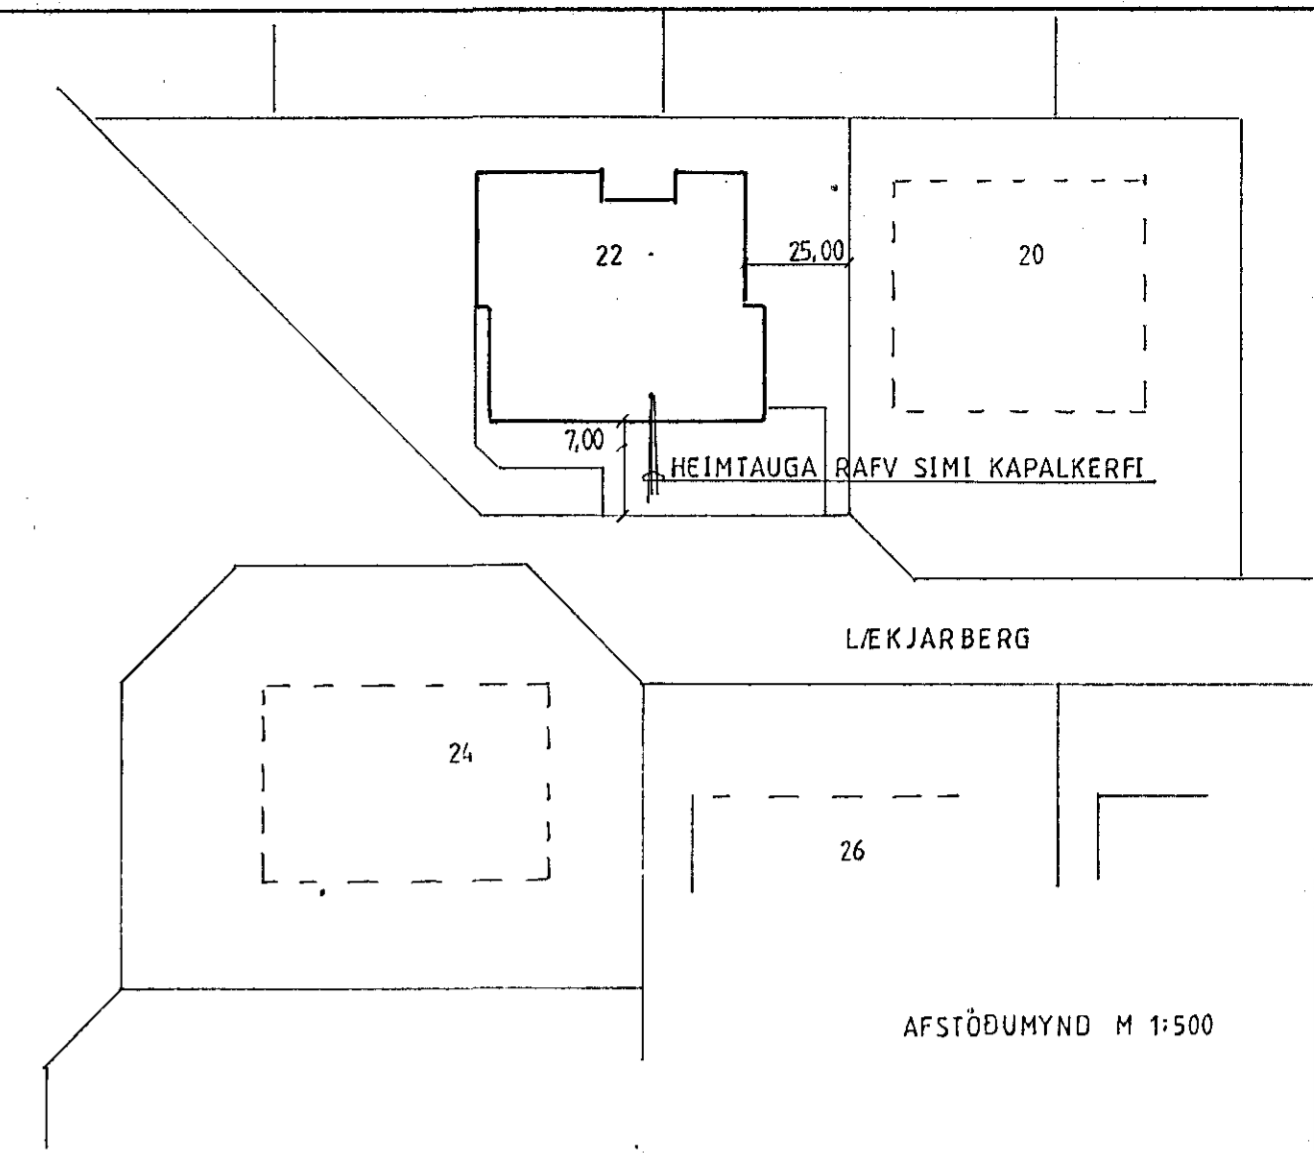


12 VOLTA HALOGENKERFI

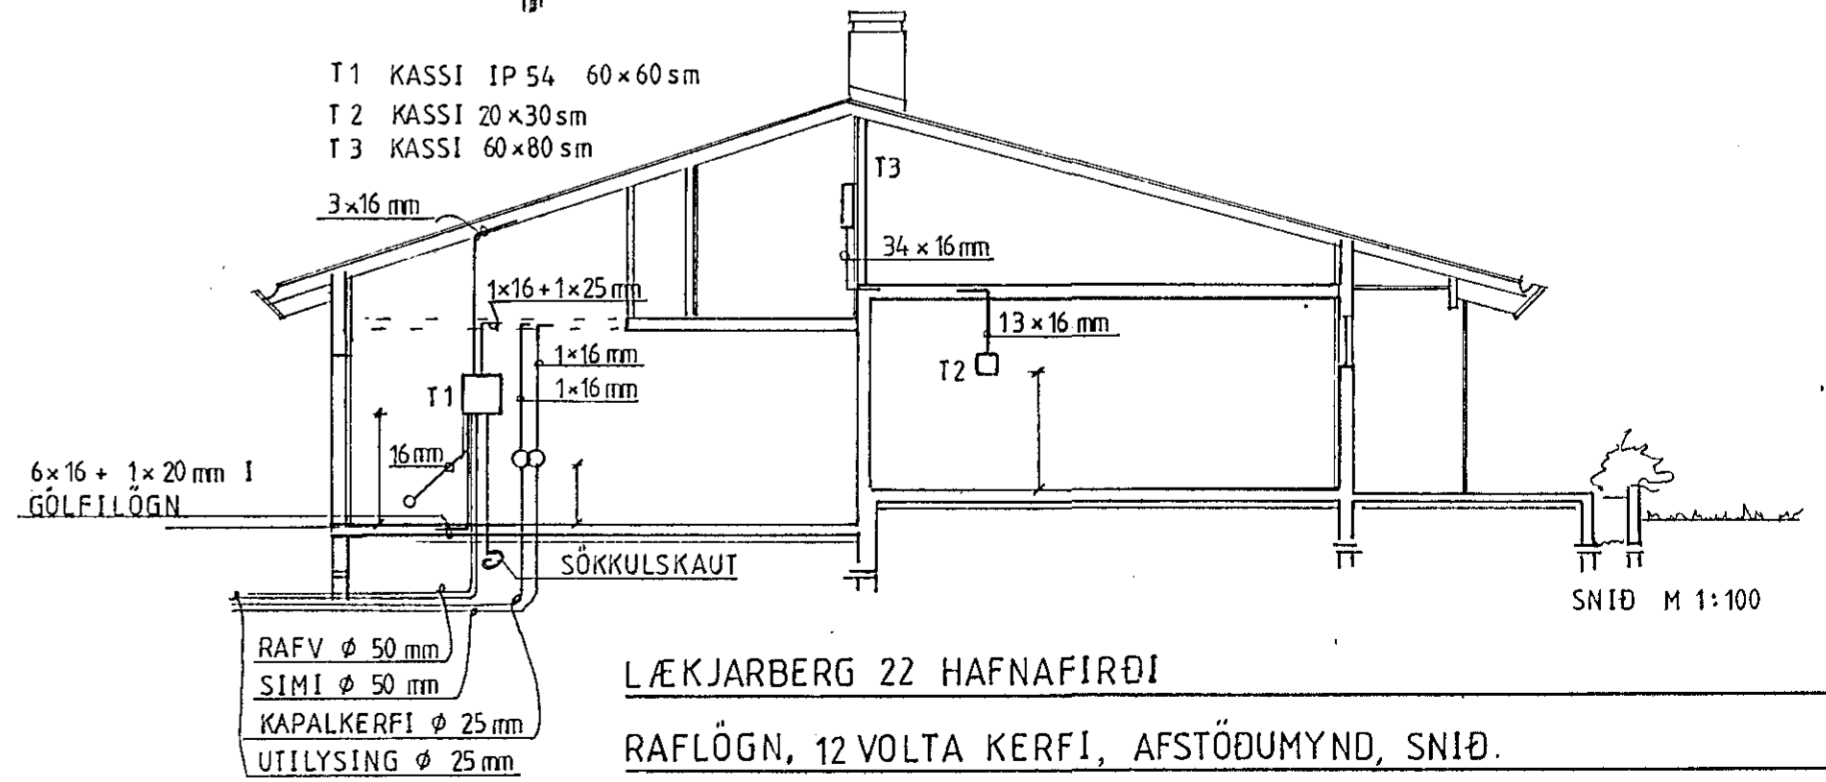

LÆKJARBERG

AFSTÖÐUMYND M 1:500

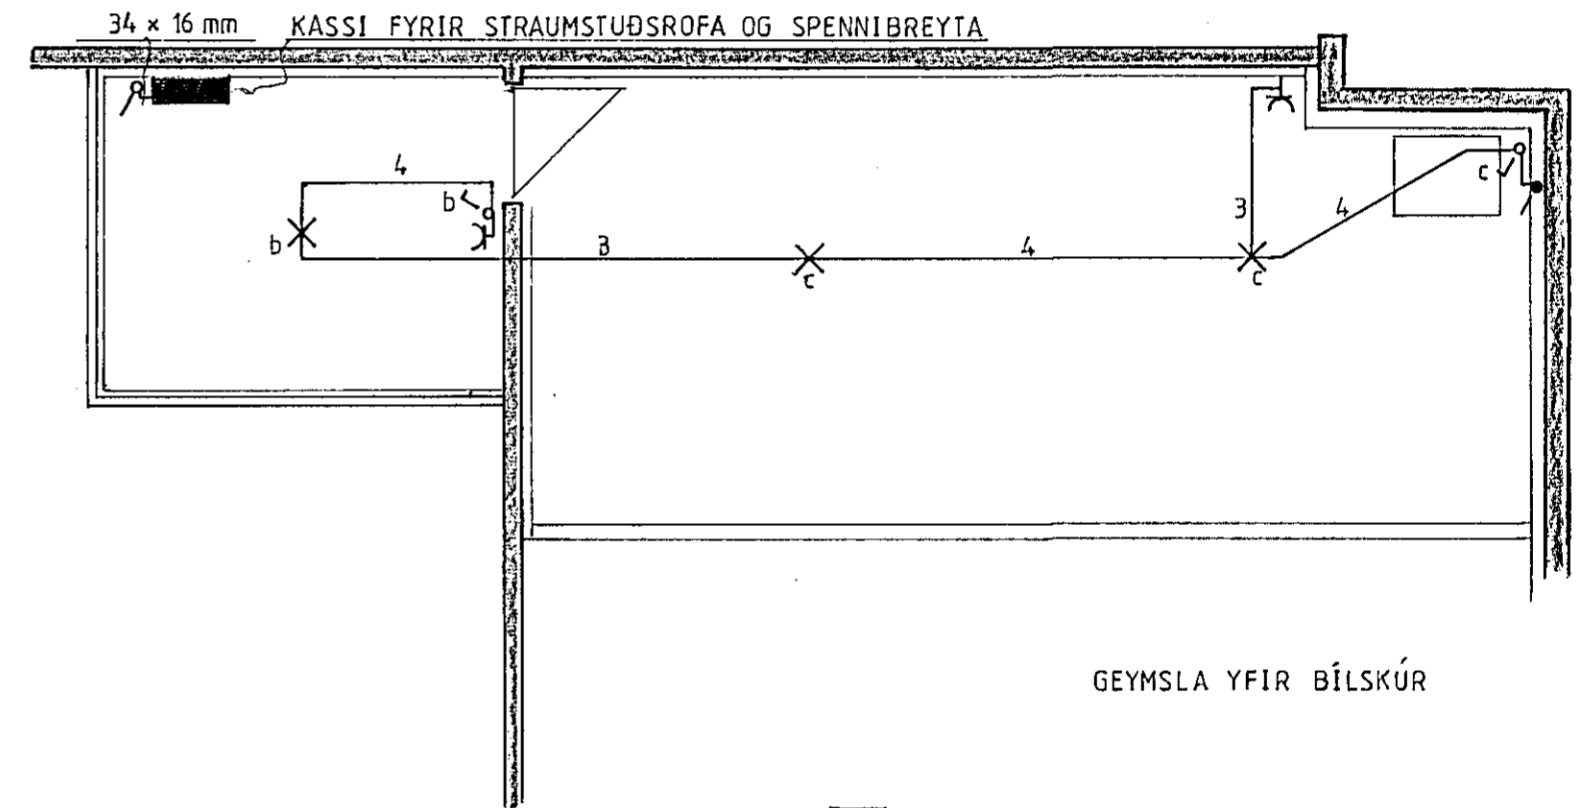

- T 1 KASSI IP 54 60x60 sm
- T 2 KASSI 20x30 sm
- T 3 KASSI 60x80 sm

- RAFV Ø 50 mm
- SIMI Ø 50 mm
- KAPALKERFI Ø 25 mm
- UTILYSING Ø 25 mm

LÆKJARBERG 22 HAFNAFIRÐI
 RAFLOGN, 12 VOLTA KERFI, AFSTÖÐUMYND, SNIÐ.



TEIKNING NR.: 354 - 3 - 2
 DAGSETNING: DES '89
 BREYTT:
 KVARÐI: 1: 50 1: 100 1: 500
 TEIKNAD: BRASI ÞÓR