


1. HÆÐ

- ónotad 25mm
- inntak rafmagn 50mm
- inntak sími 50mm
- inntak loftnet 32mm

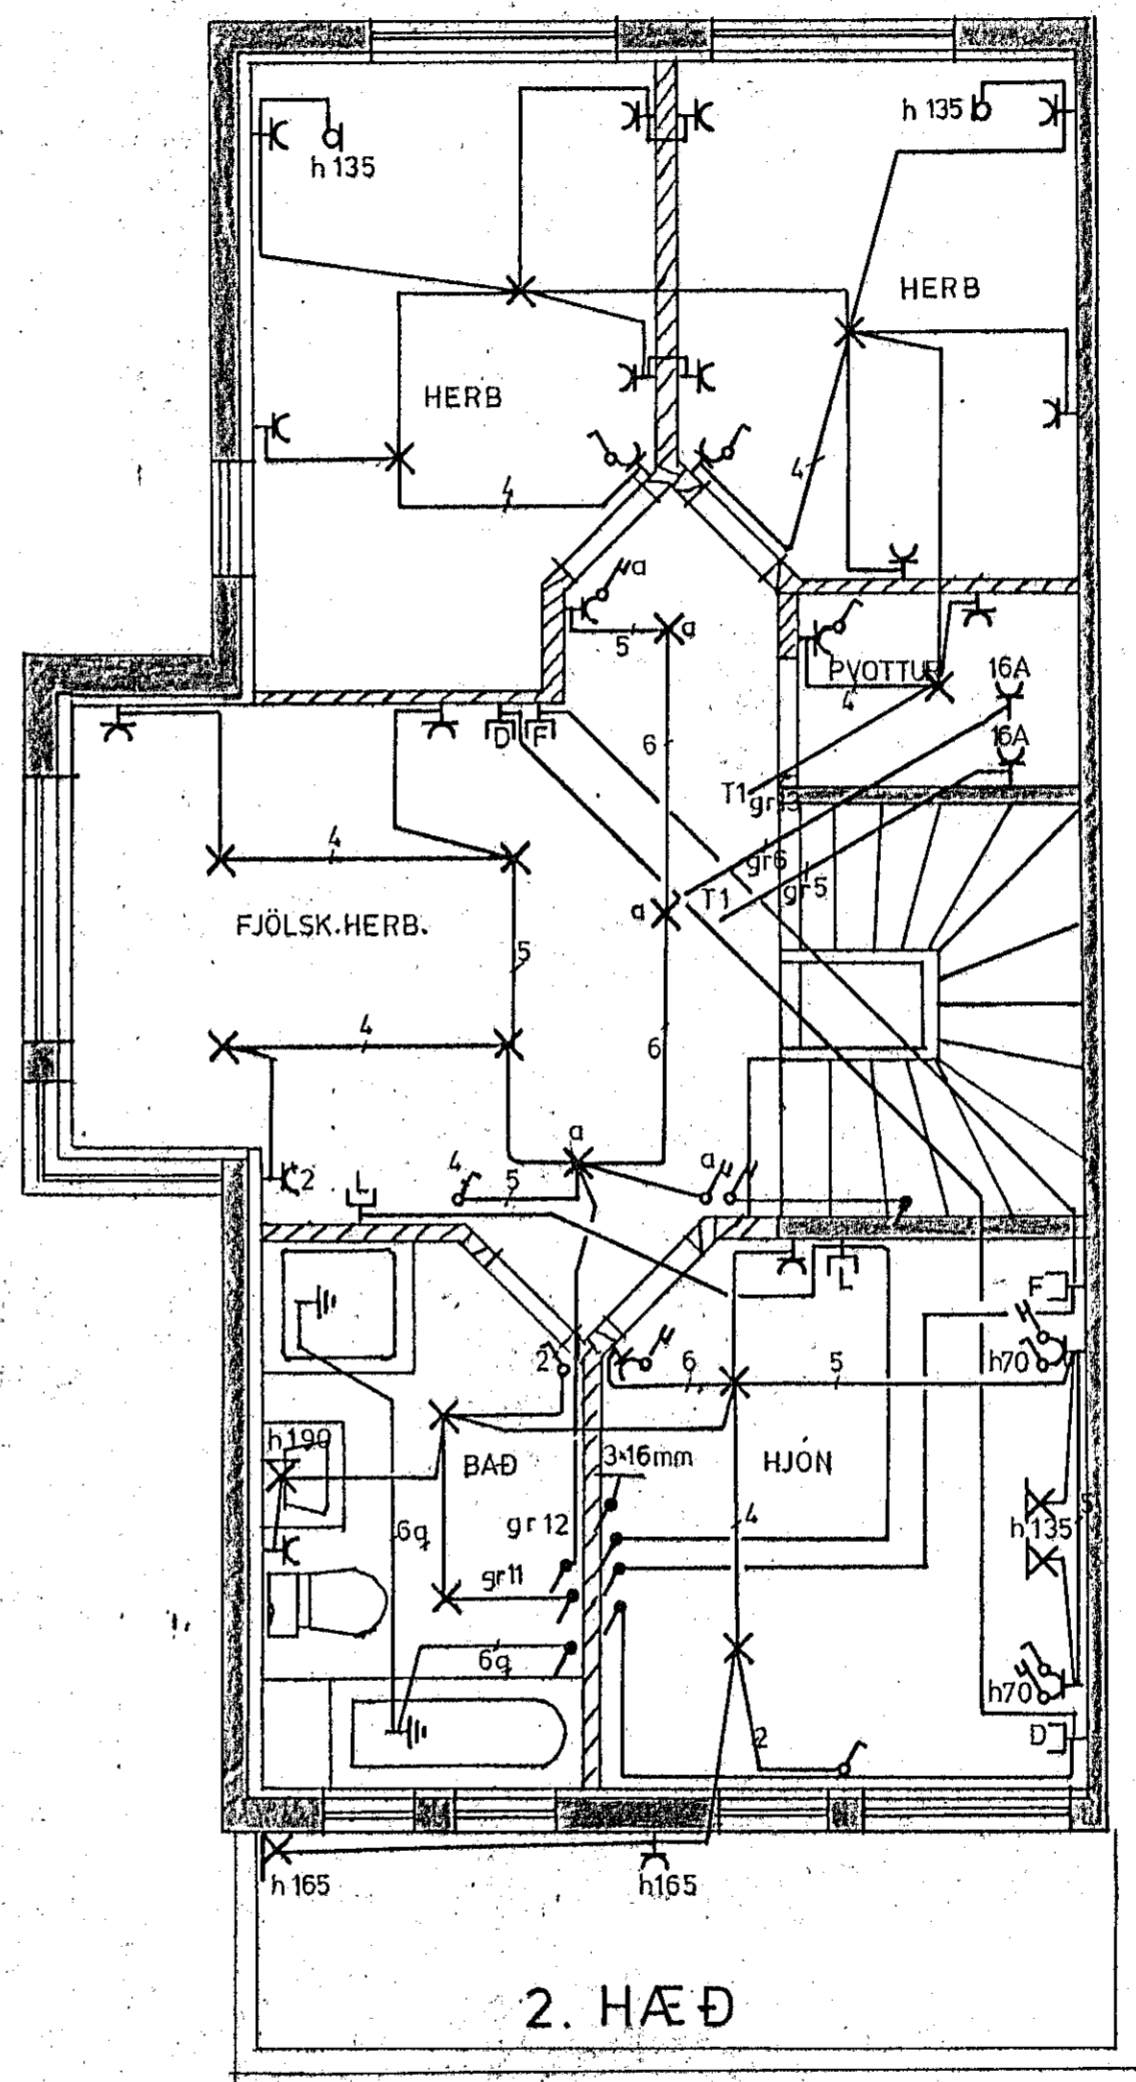

2. HÆÐ

JÓHANNES SKARPHÉDINSSON	
STUÐLABERG 76 GRUNNMYNDIR	
HJS TJS YJS	M 1:50
Teikn nr 0907	bl 1 af 2
Dags Mars '89	