



SNID A-A, MKV, 1:50

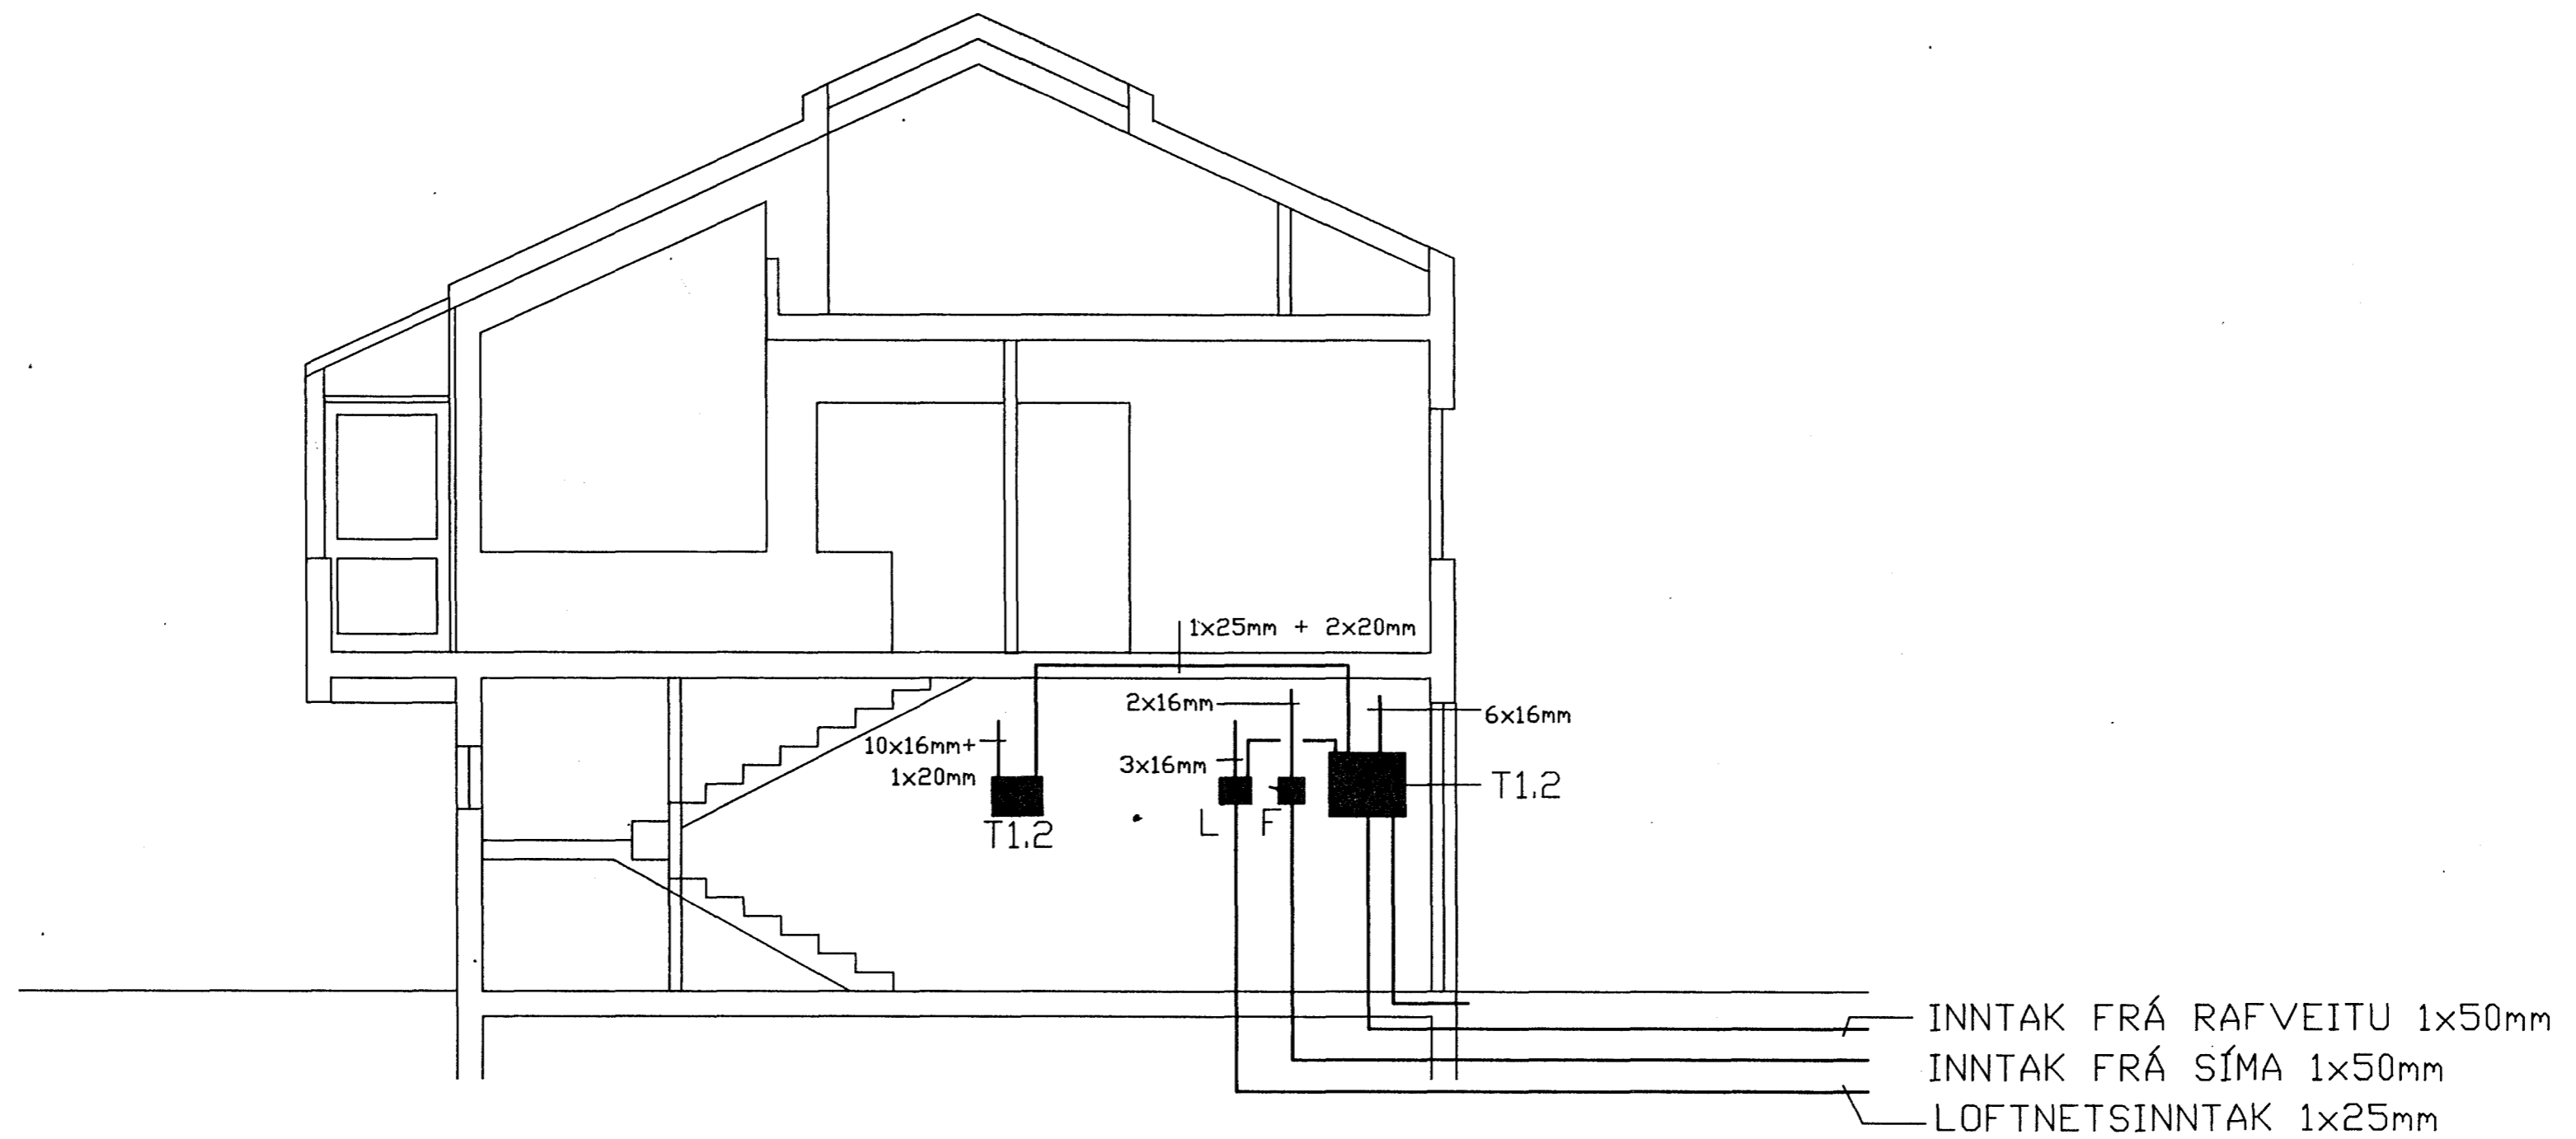

AFSTÖÐUMYND, MKV, 1:500

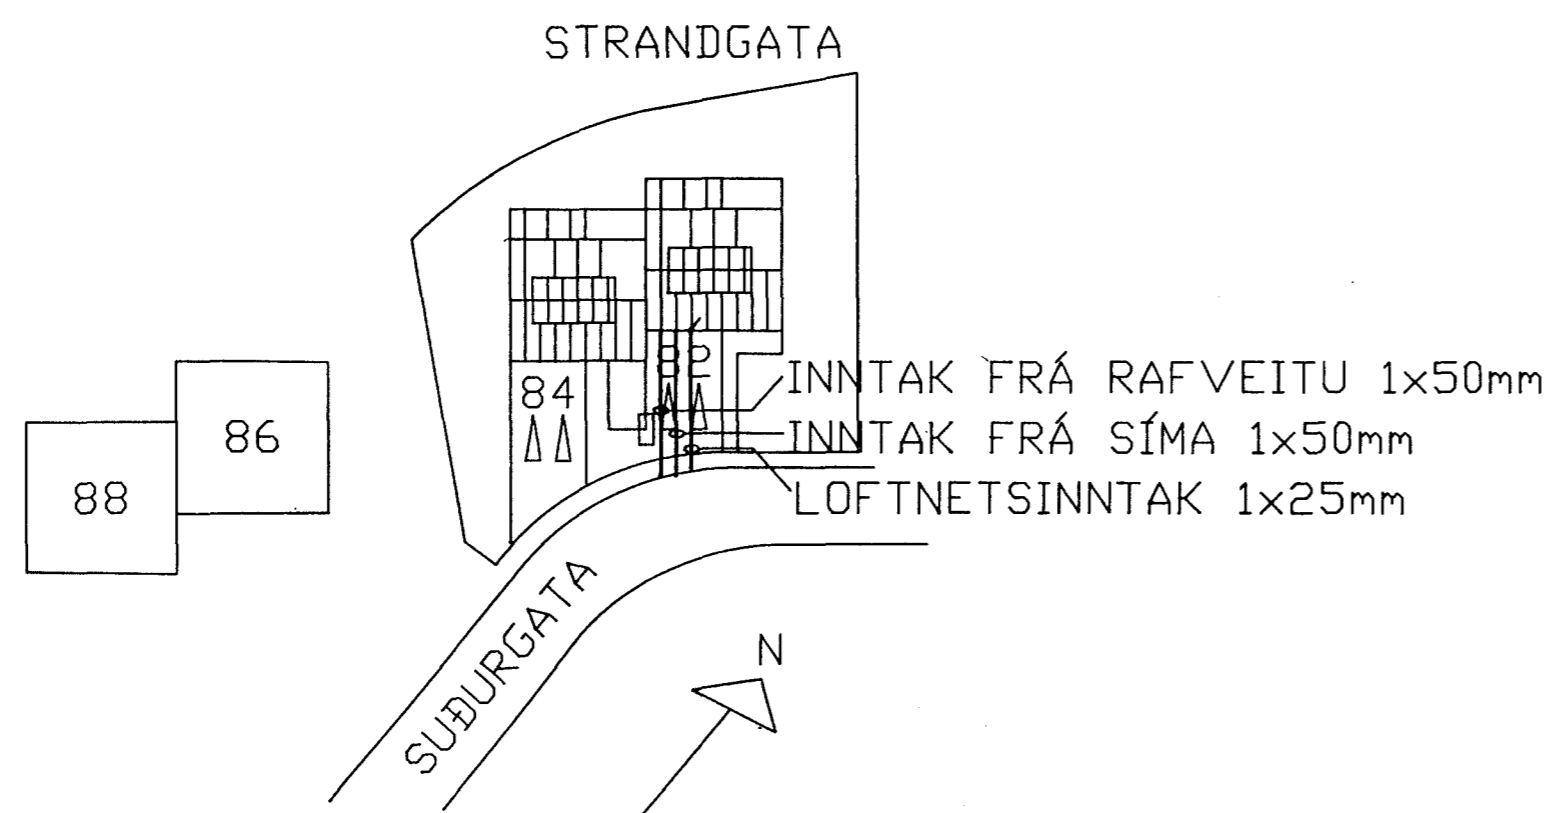

Raf-Verktak hf. Sí: 51160/52253

VERK			
SÚÐURGATA 82, HAFNARFJÖRÐUR			
VERKHLUTI	SNID AFSTÖÐUMYND	VERKNR. 101	
TEIKNR.	4	DAGS	02/90
TEIKN.	THL	HANNAÐ	THL/AM
		YFIRF.	
		MKV.	1:50 OG 1:500