





- 10A G1 170 016 3x1.5² X X ljós andd us til ljós
- 10A G2 X X -"- þvottahúsi, herbergi
- 10A G3 X X -"- gangur, sligi
- 10A G4 X X -"- baðh, hjón, herb.
- 10A G5 X X -"- stofa.
- 10A G6 X X -"- eldhúsi
- 10A G7 X X Tenglar stofu
- 10A G8 X X -"- eldhúsi
- 16A G9 X X Tengill uppþvottavél
- 16A G10 X X -"- þvottavél
- 16A G11 X X -"- þurrkari
- 25A G12 170 020 3x4² X X -"- eldavél
- 10A G13 170 016 3x1.5² X X Næturljós

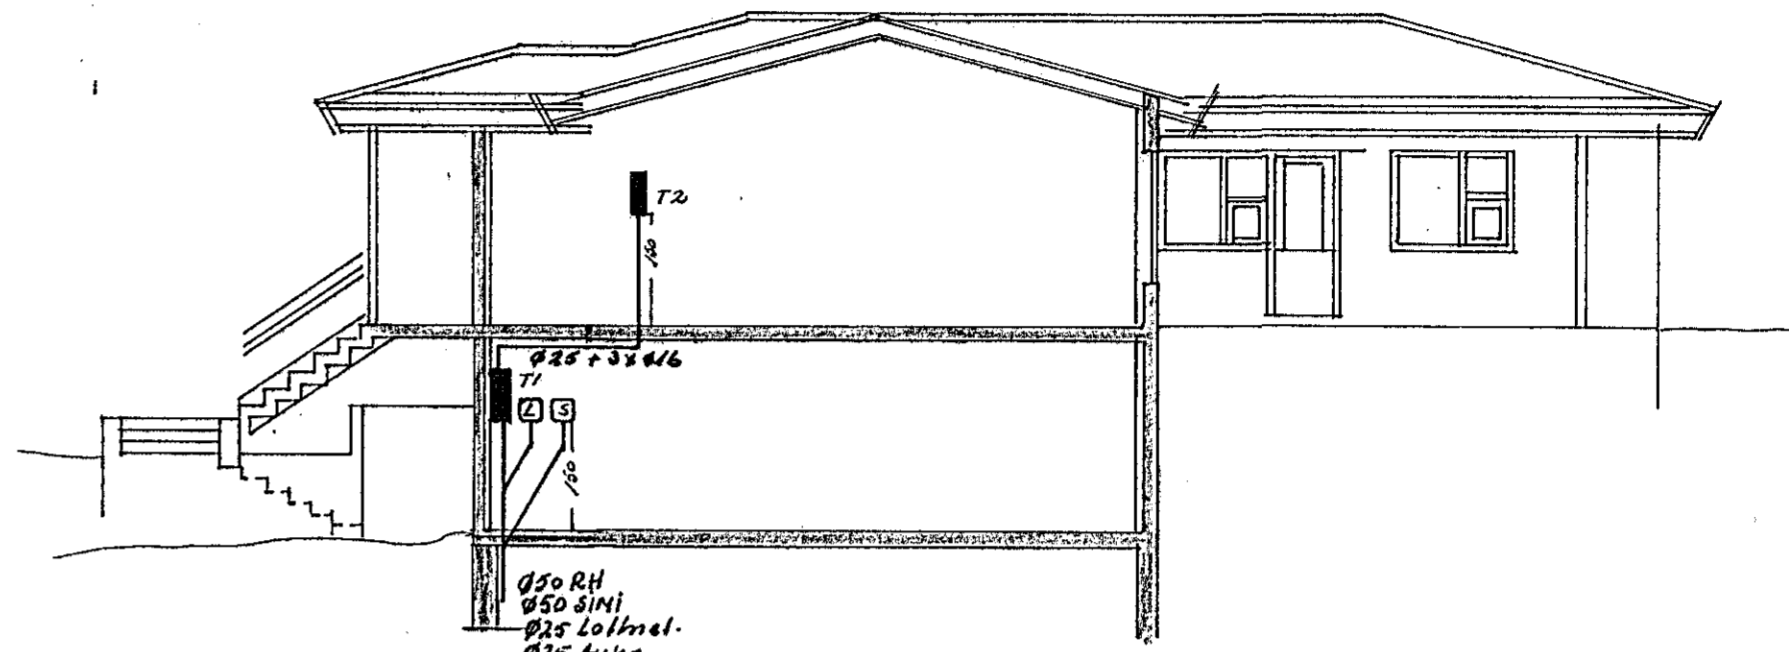

Snið 1:100

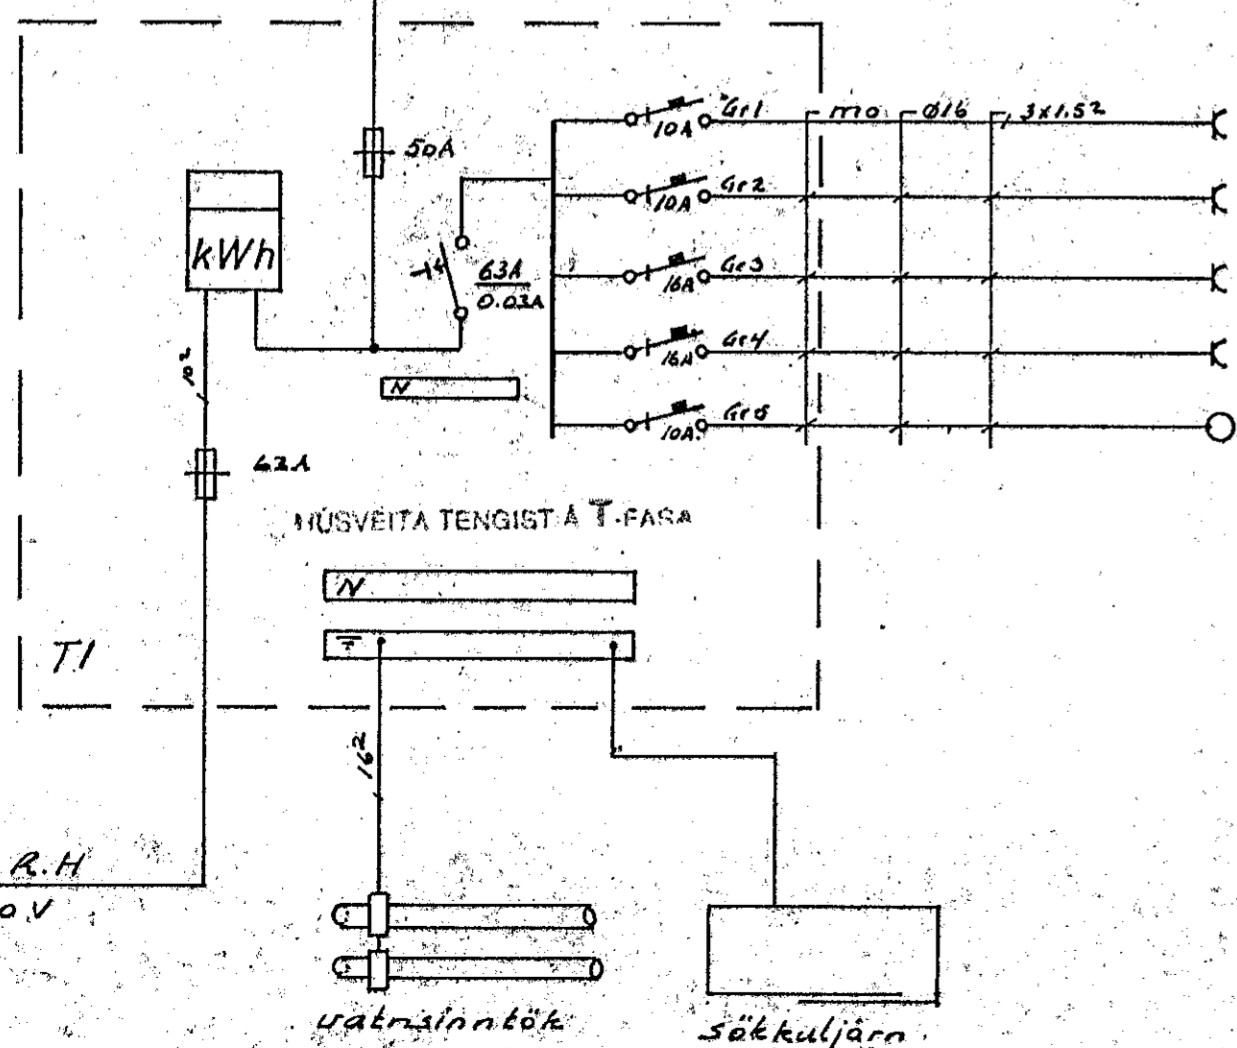


- 10A G1 170 016 3x1.5² X X ljós bilgeymslu
- 10A G2 X X -"- geymslu
- 16A G3 X X Tengill bilgeymslu
- 16A G4 X X -"- -"-
- 10A G5 X X Húðaropnari

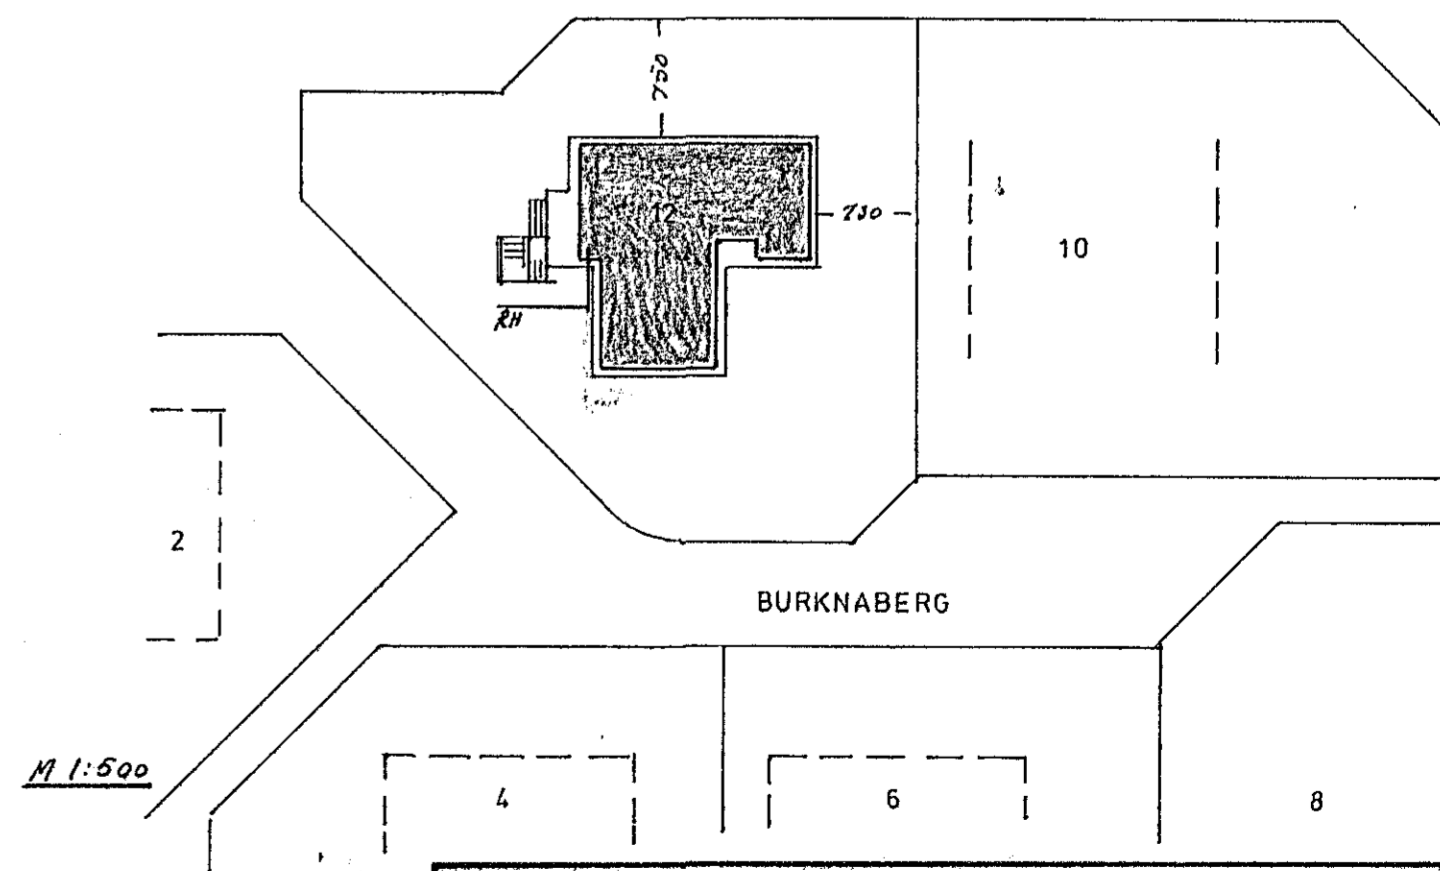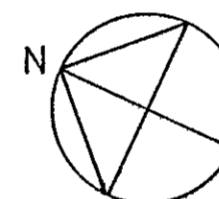

inntak R.H.
380/220 V

vatnsmætt
sætkuljara

J.J. Rafteikningar
Dalshrauni 13
Hafnarfirði
S. 651046

BURKNABERG 12 HAFNARFIRÐI			
FRDR	DAGS.	NAFN	EINLÍNEMYND AFSTADA OG SNIÐ
TEKN	05 89	7.9.11	
SAM	-11-	7.9.11	
			MÁL.
Nr. 89.206 BL 3AF 3			

BREYTING DAGS TEIKN SAMP