


SNID M 1:100

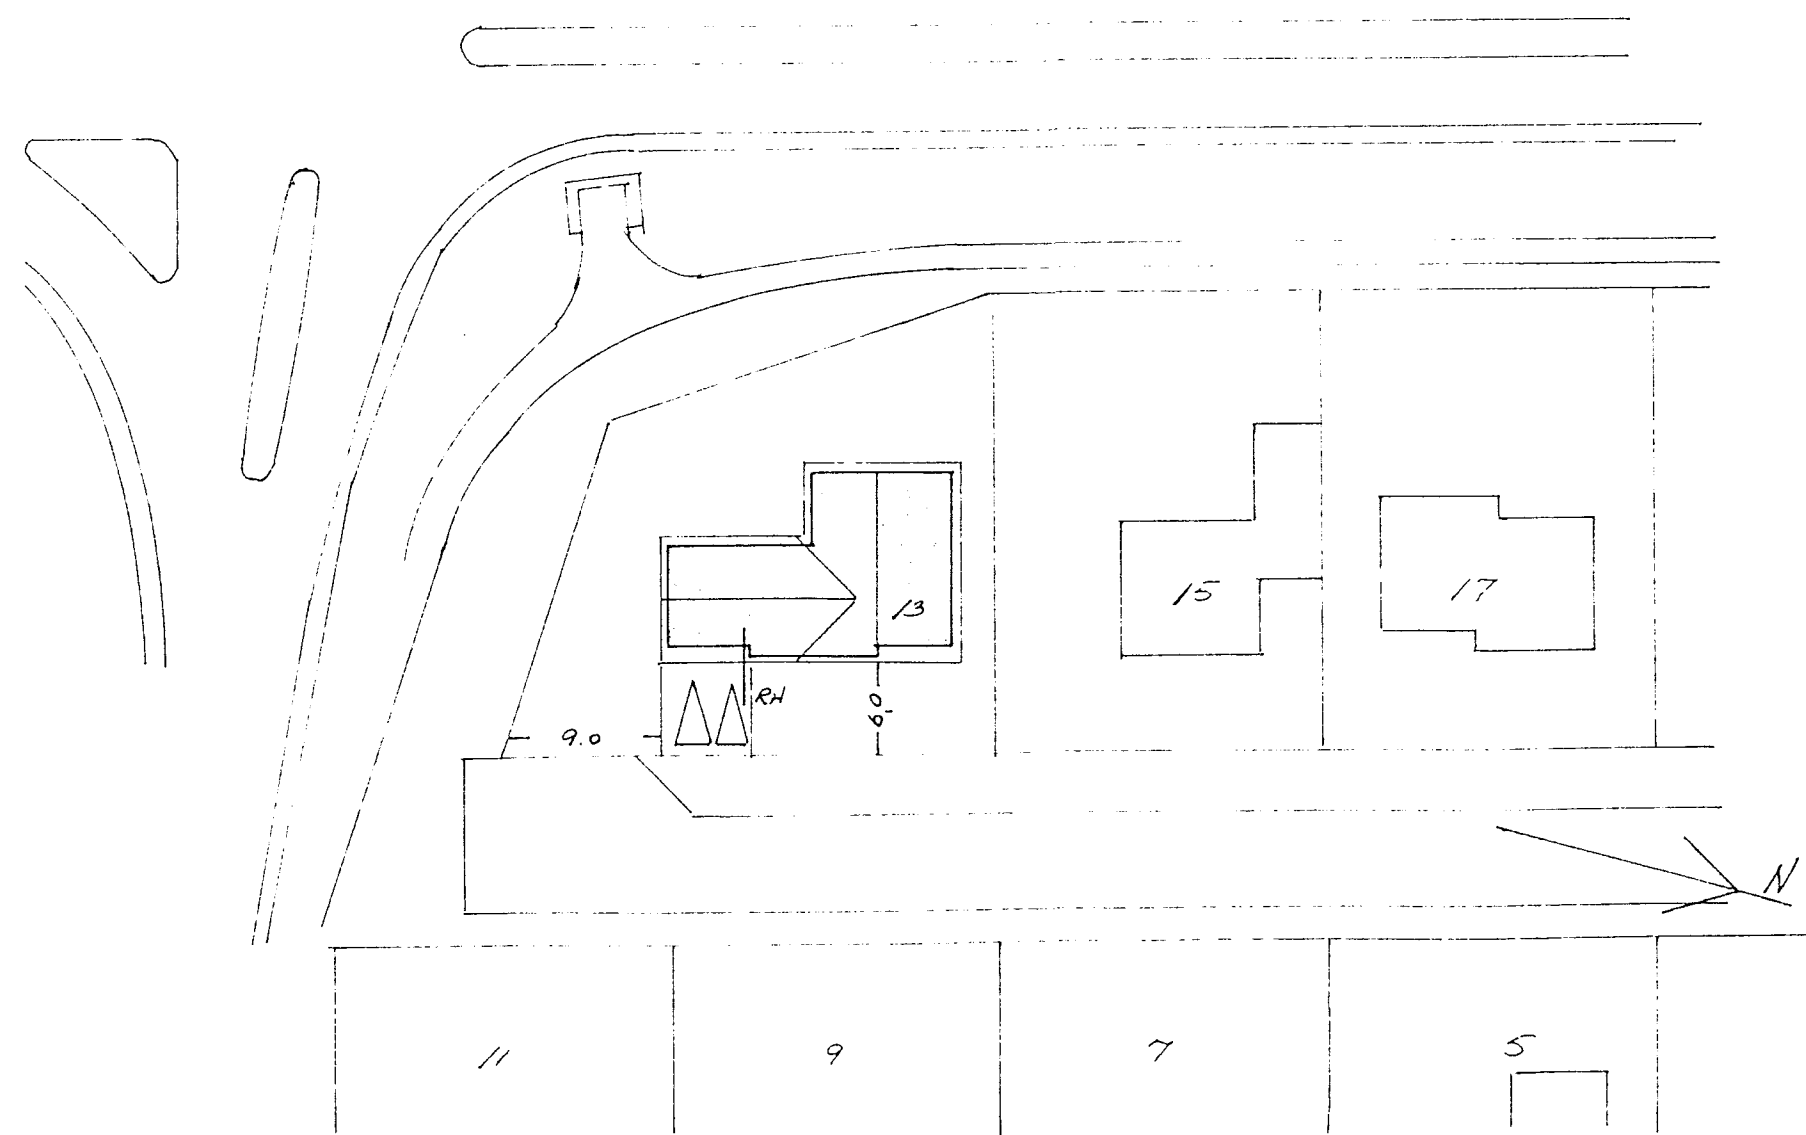

AFSTÖÐUMYND M 1:500

BREYTING J.J.	DAGS. 14/4 1991
EINIBERG 13 HAFNARFIRÐI	
EINLÍNULMYND, AFSTÖÐUMYND OG-SNID	HANNAÐ <i>J.J.</i>
	TEIKNAD <i>J.J.</i>
	DAGS sept. 88
	BLAD 2 AF 2
	KVARDI 1:100 1:500
	VERK NR